


0 1 2 3 4 5 m  
 Visual Scale 1:50 @ A3

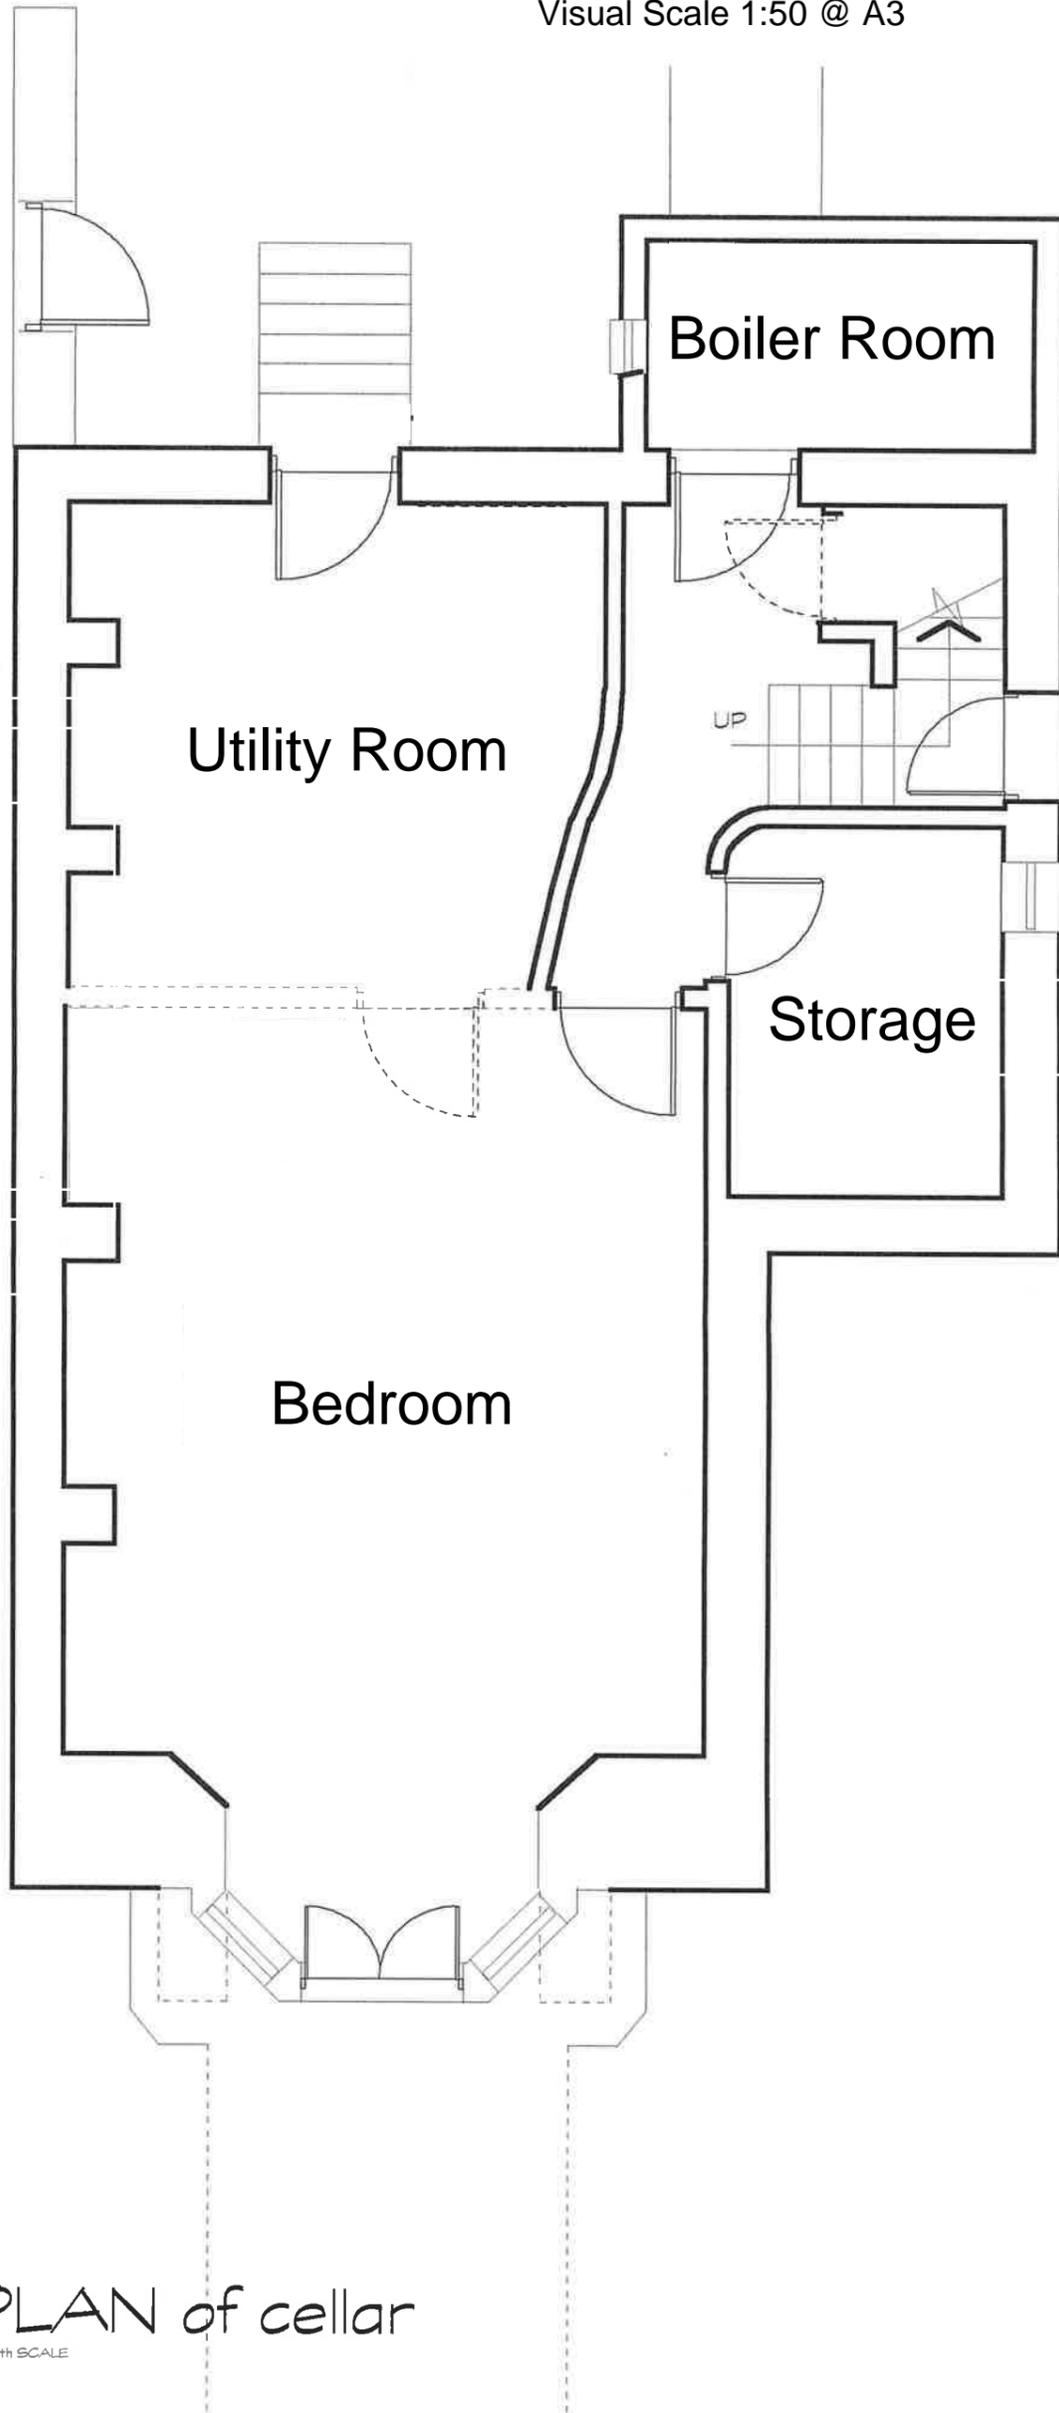

**PLAN of cellar**  
 1:50th SCALE

REVISION A: 29 April 1996, Elevation added

Planning Approval number:  
 Building Regulations Application number .....

JOB Proposed renovation of cellar  
 at 23 Imperial Road Edgerton HUDDERSFIELD

**Derrie O'Sullivan Architect**

28 Imperial Road Edgerton Huddersfield HD3 3AF 01484 544850

COMPILED \_\_\_\_\_  
 DATE 23 March 1998  
 SCALES 1:50th

DRAWING 98/23/3 revision A

GENERAL ARRANGEMENT DRAWING.  
 PLANS and ELEVATIONS