


0 1 2 3 4 5 m
Visual Scale 1:50 @ A3

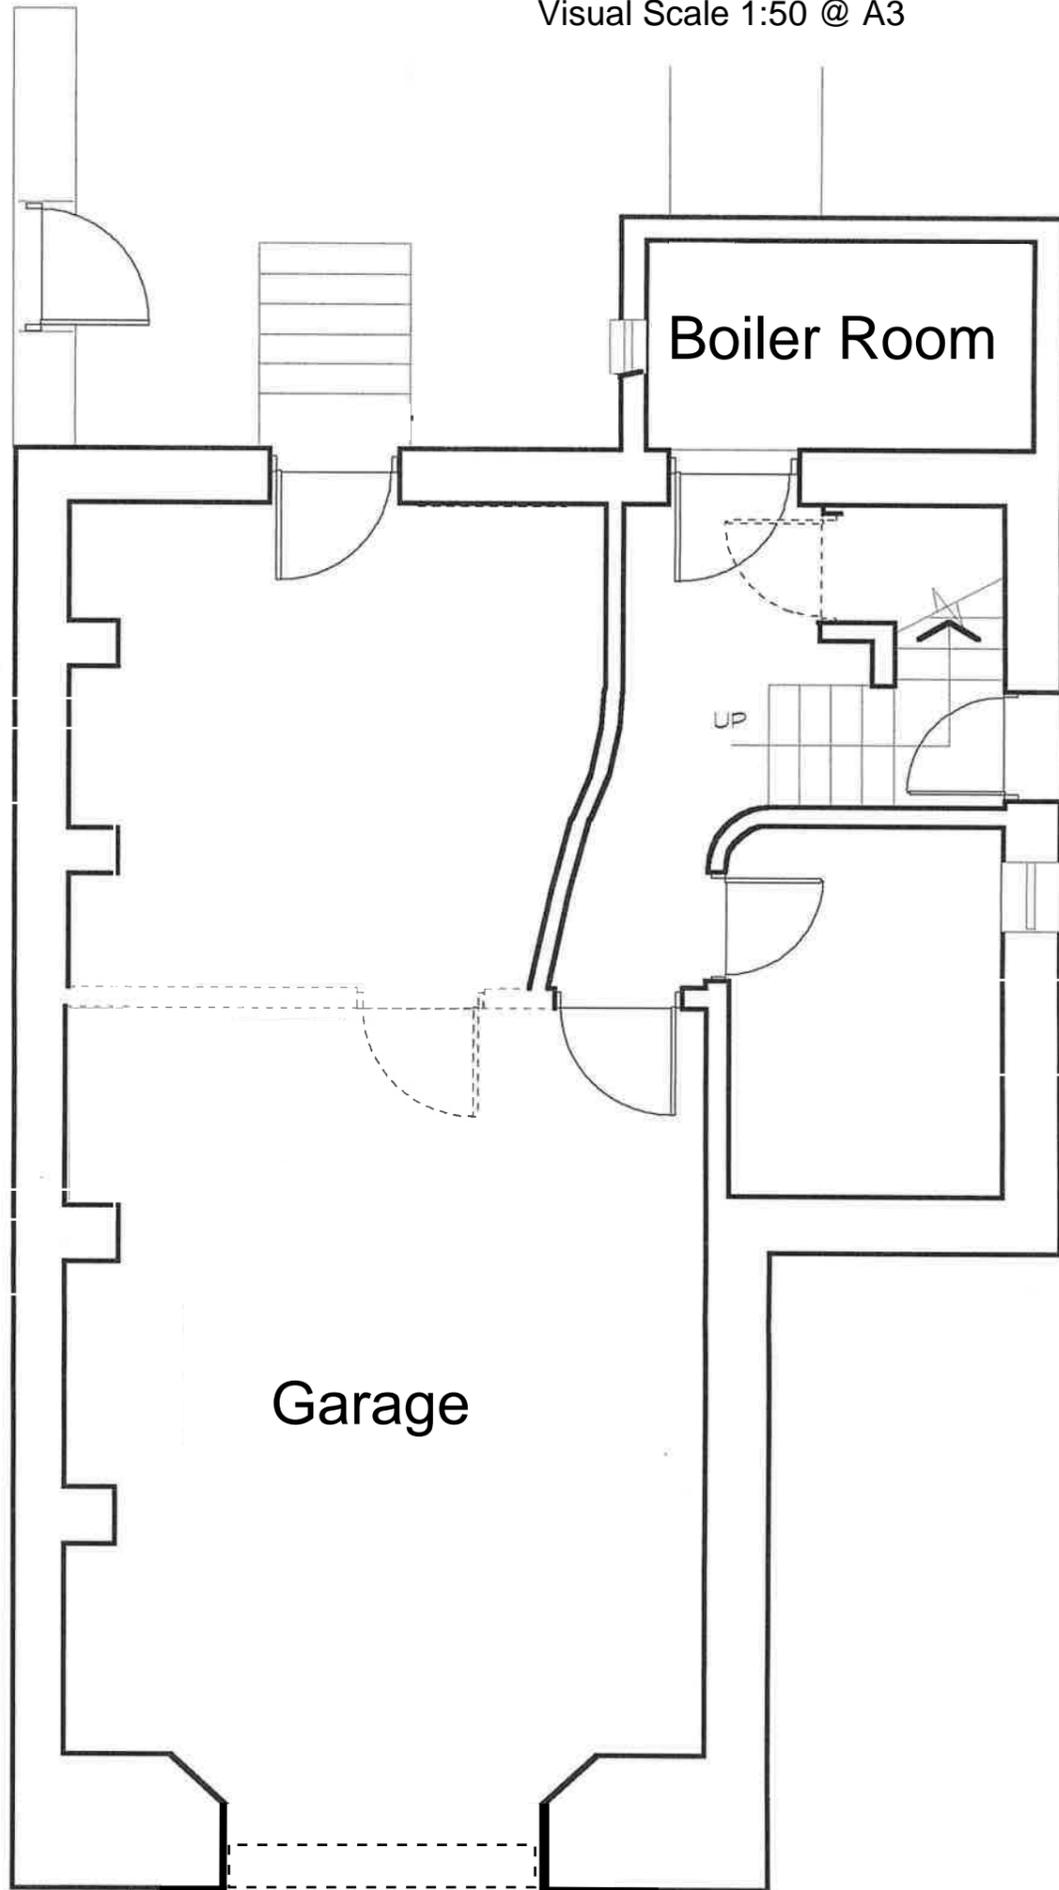

PLAN of cellar
1:50th SCALE

Planning Approval number:
Building Regulations Application number

JOB Existing Cellar
at 23 Imperial Road Edgerton HUDDERSFIELD

COMPILED
DATE 28/11/2025
SCALES 1:50th

GENERAL ARRANGEMENT DRAWING.
PLANS and ELEVATIONS

DRAWING