




ROOF PLAN

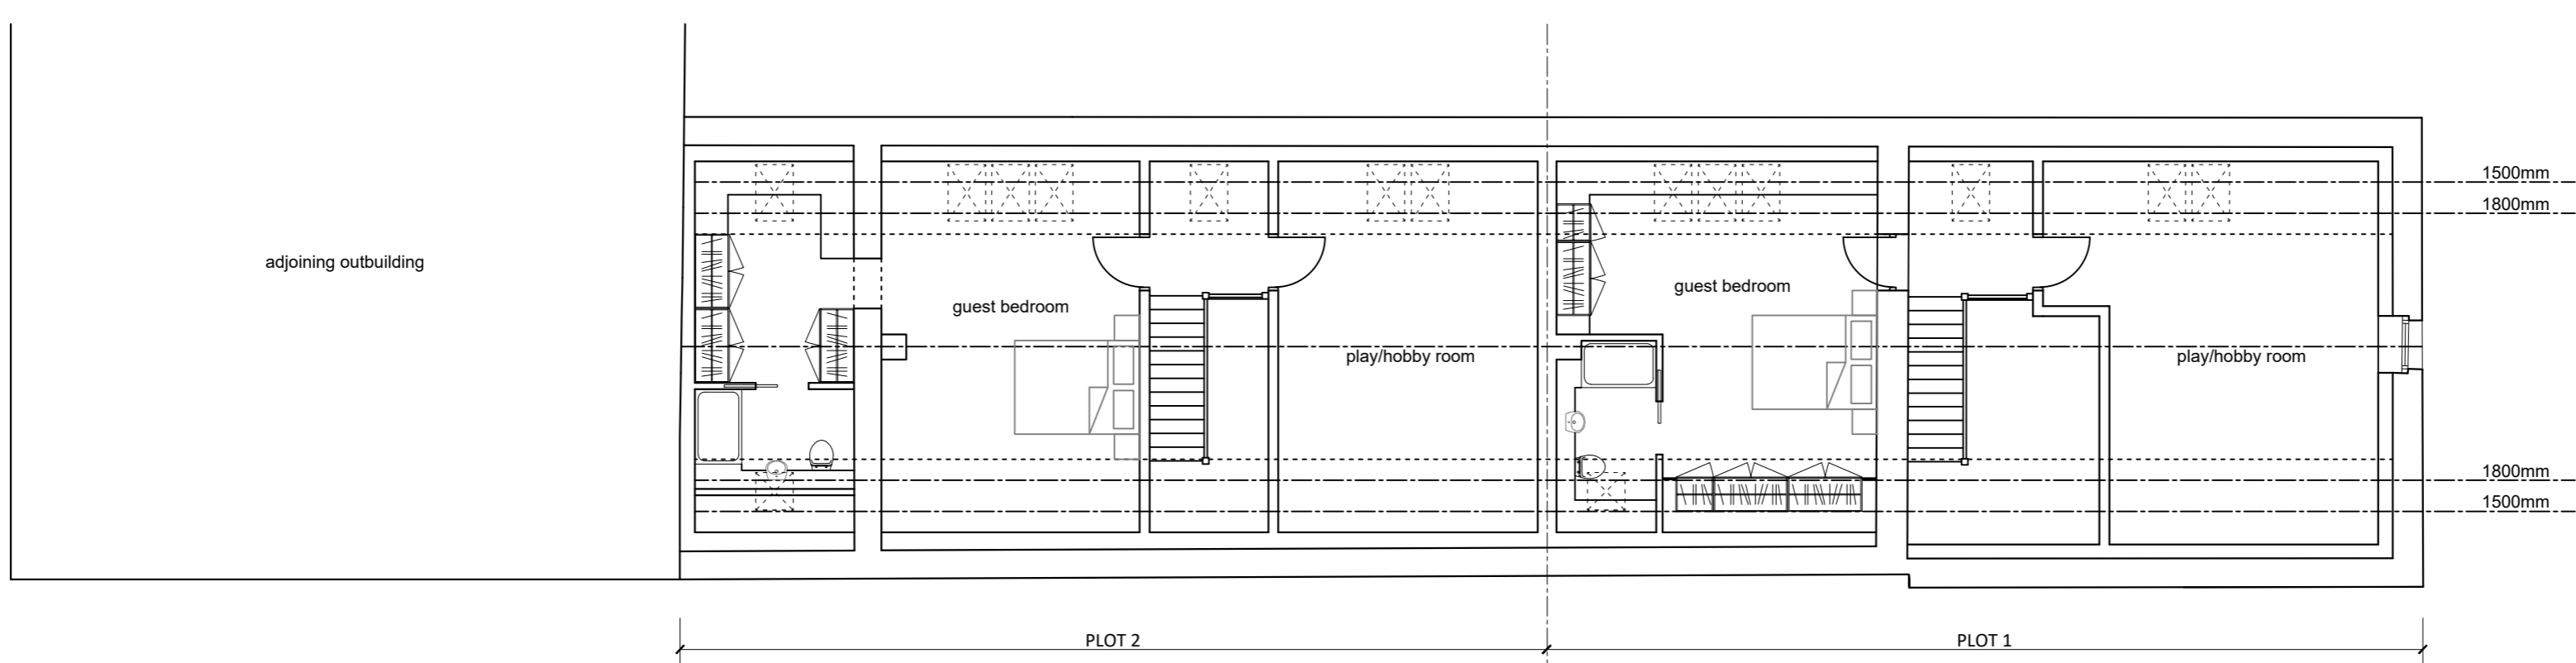

SECOND FLOOR PLAN

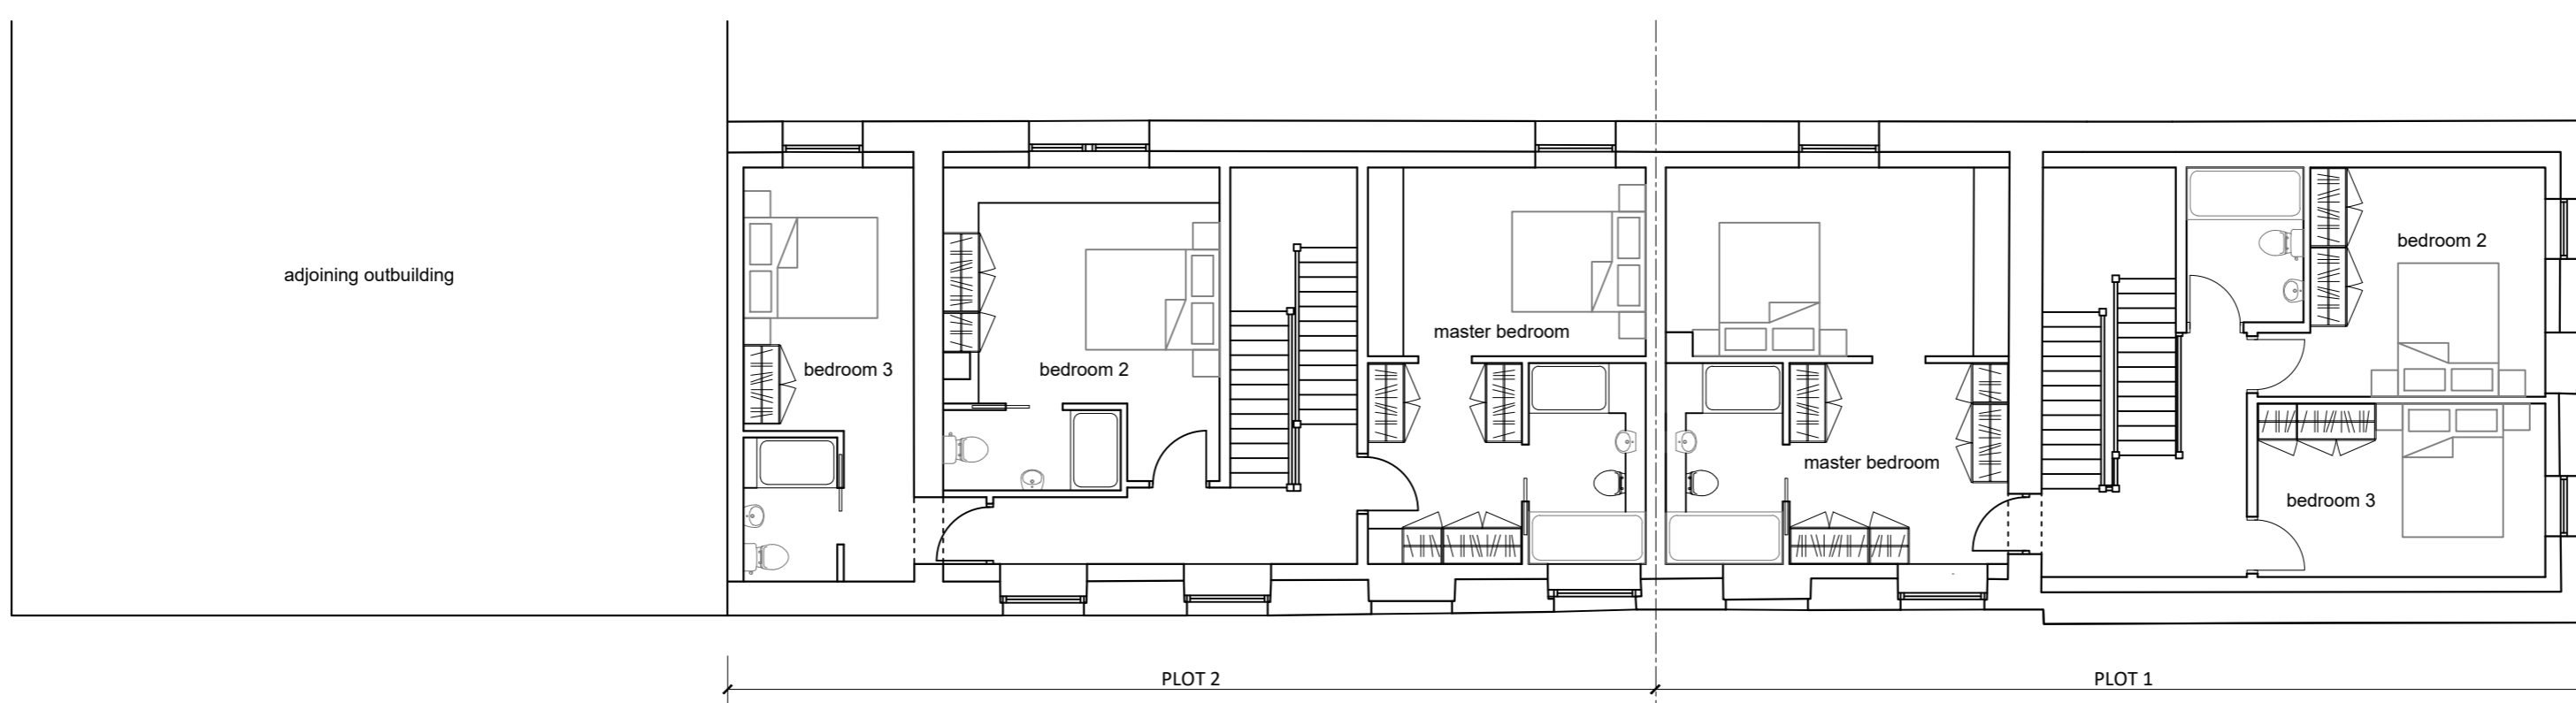

FIRST FLOOR PLAN

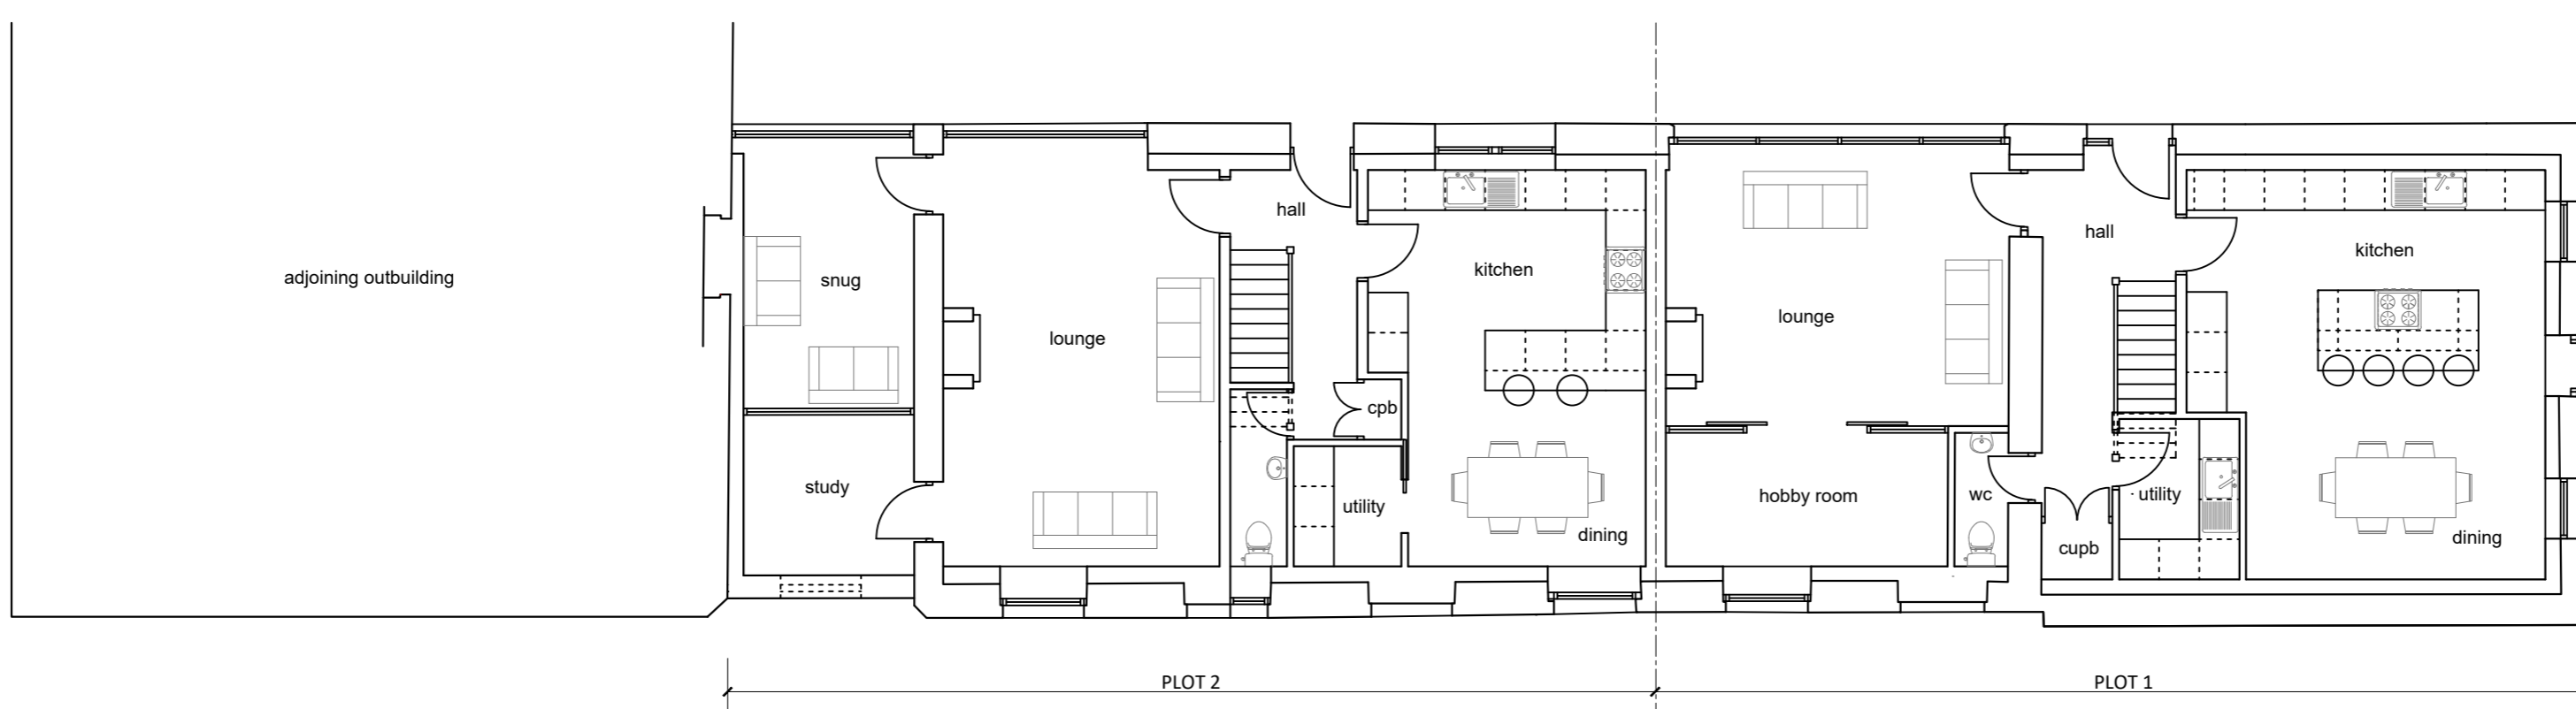

GROUND FLOOR PLAN

PROPOSED RESIDENTIAL DEVELOPMENT ON LAND AT MANOR HOUSE FARM, LOWER GREAVE ROAD. WILSHAW. MELTHAM. HUDDERSFIELD. WEST YORKSHIRE.