


NOTE – THIS DRAWING IS TO BE READ IN CONJUNCTION WITH DRAWING NO. S03 – WORK SPECIFICATION

NOTE – THIS DRAWING IS FOR PLANNING PURPOSES ONLY – FURTHER DETAILED DRAWINGS WILL BE REQUIRED AS PART OF A BUILDING REGULATIONS APPLICATION.

NOTE – DO NOT SCALE OFF DRAWING. DIMENSIONS TO BE CONFIRMED ON SITE ALL DIMENSIONS IN MM

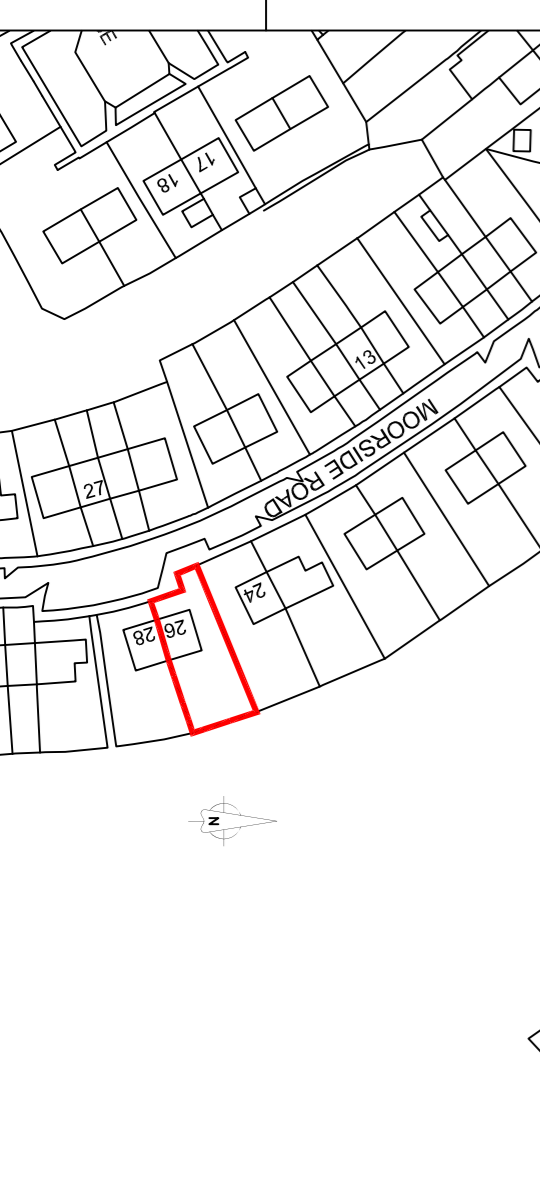

SITE LOCATION PLAN
SCALE 1:1250

Revisions	Date	Planning Application for:
	Oct 2025	Side Extension and Front Porch 26 Moorside Road, Dewsbury
		Existing Plans and Elevations

Drawing No: S01
Scale: As shown
Paper Size: A1