


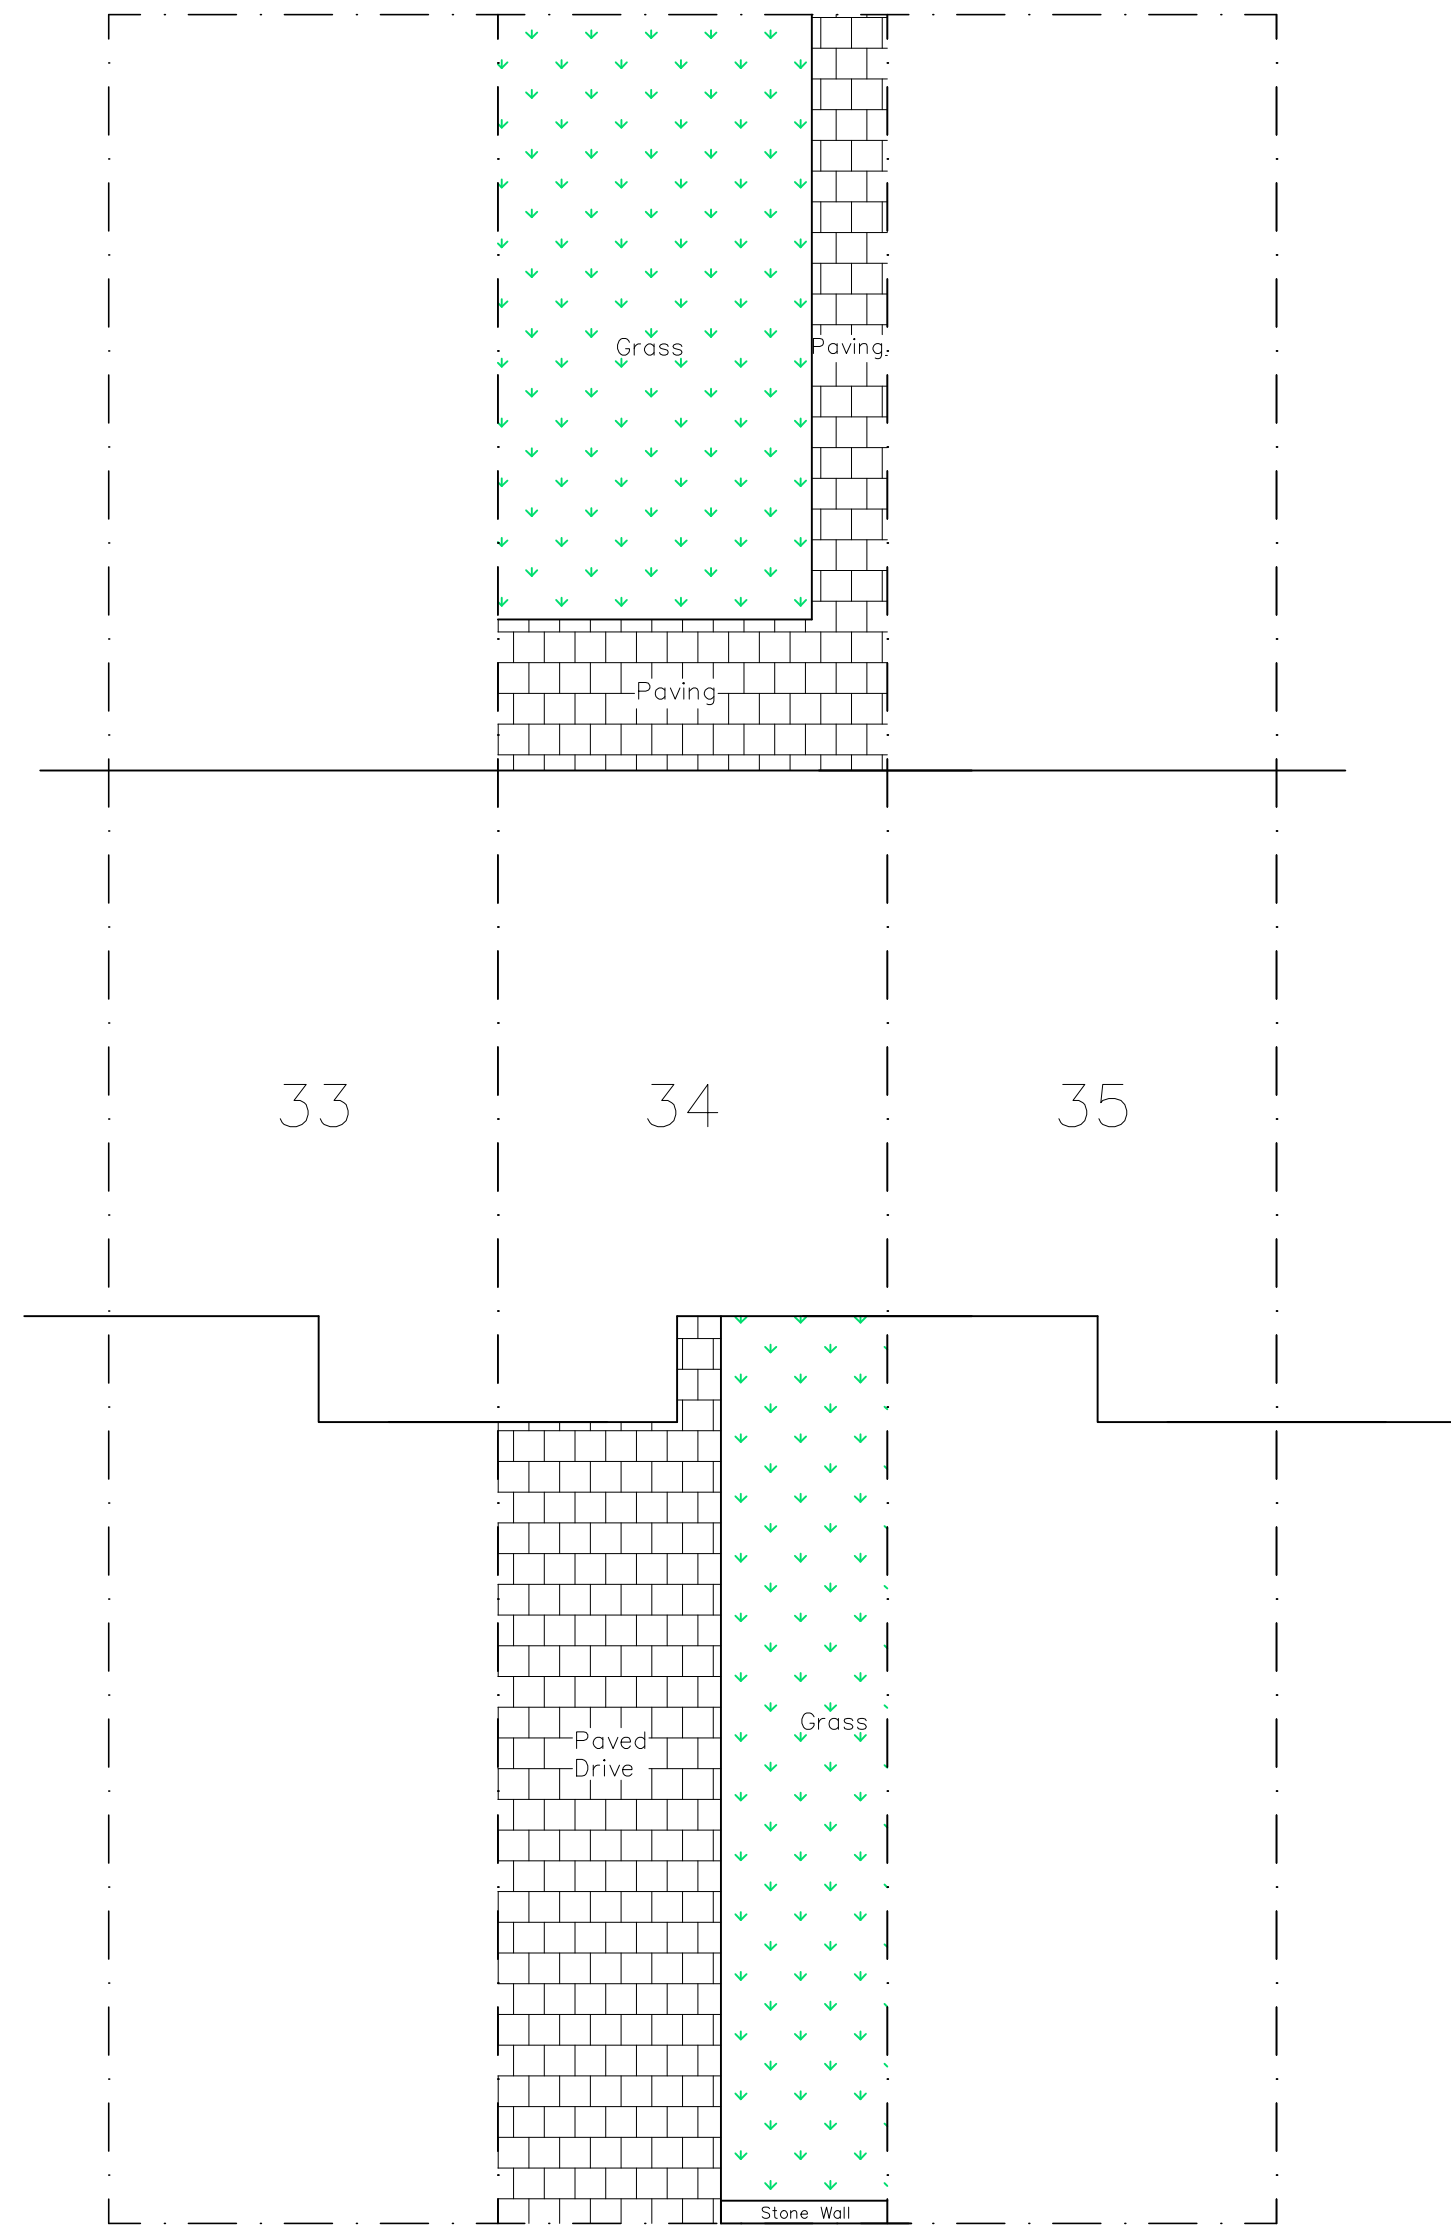


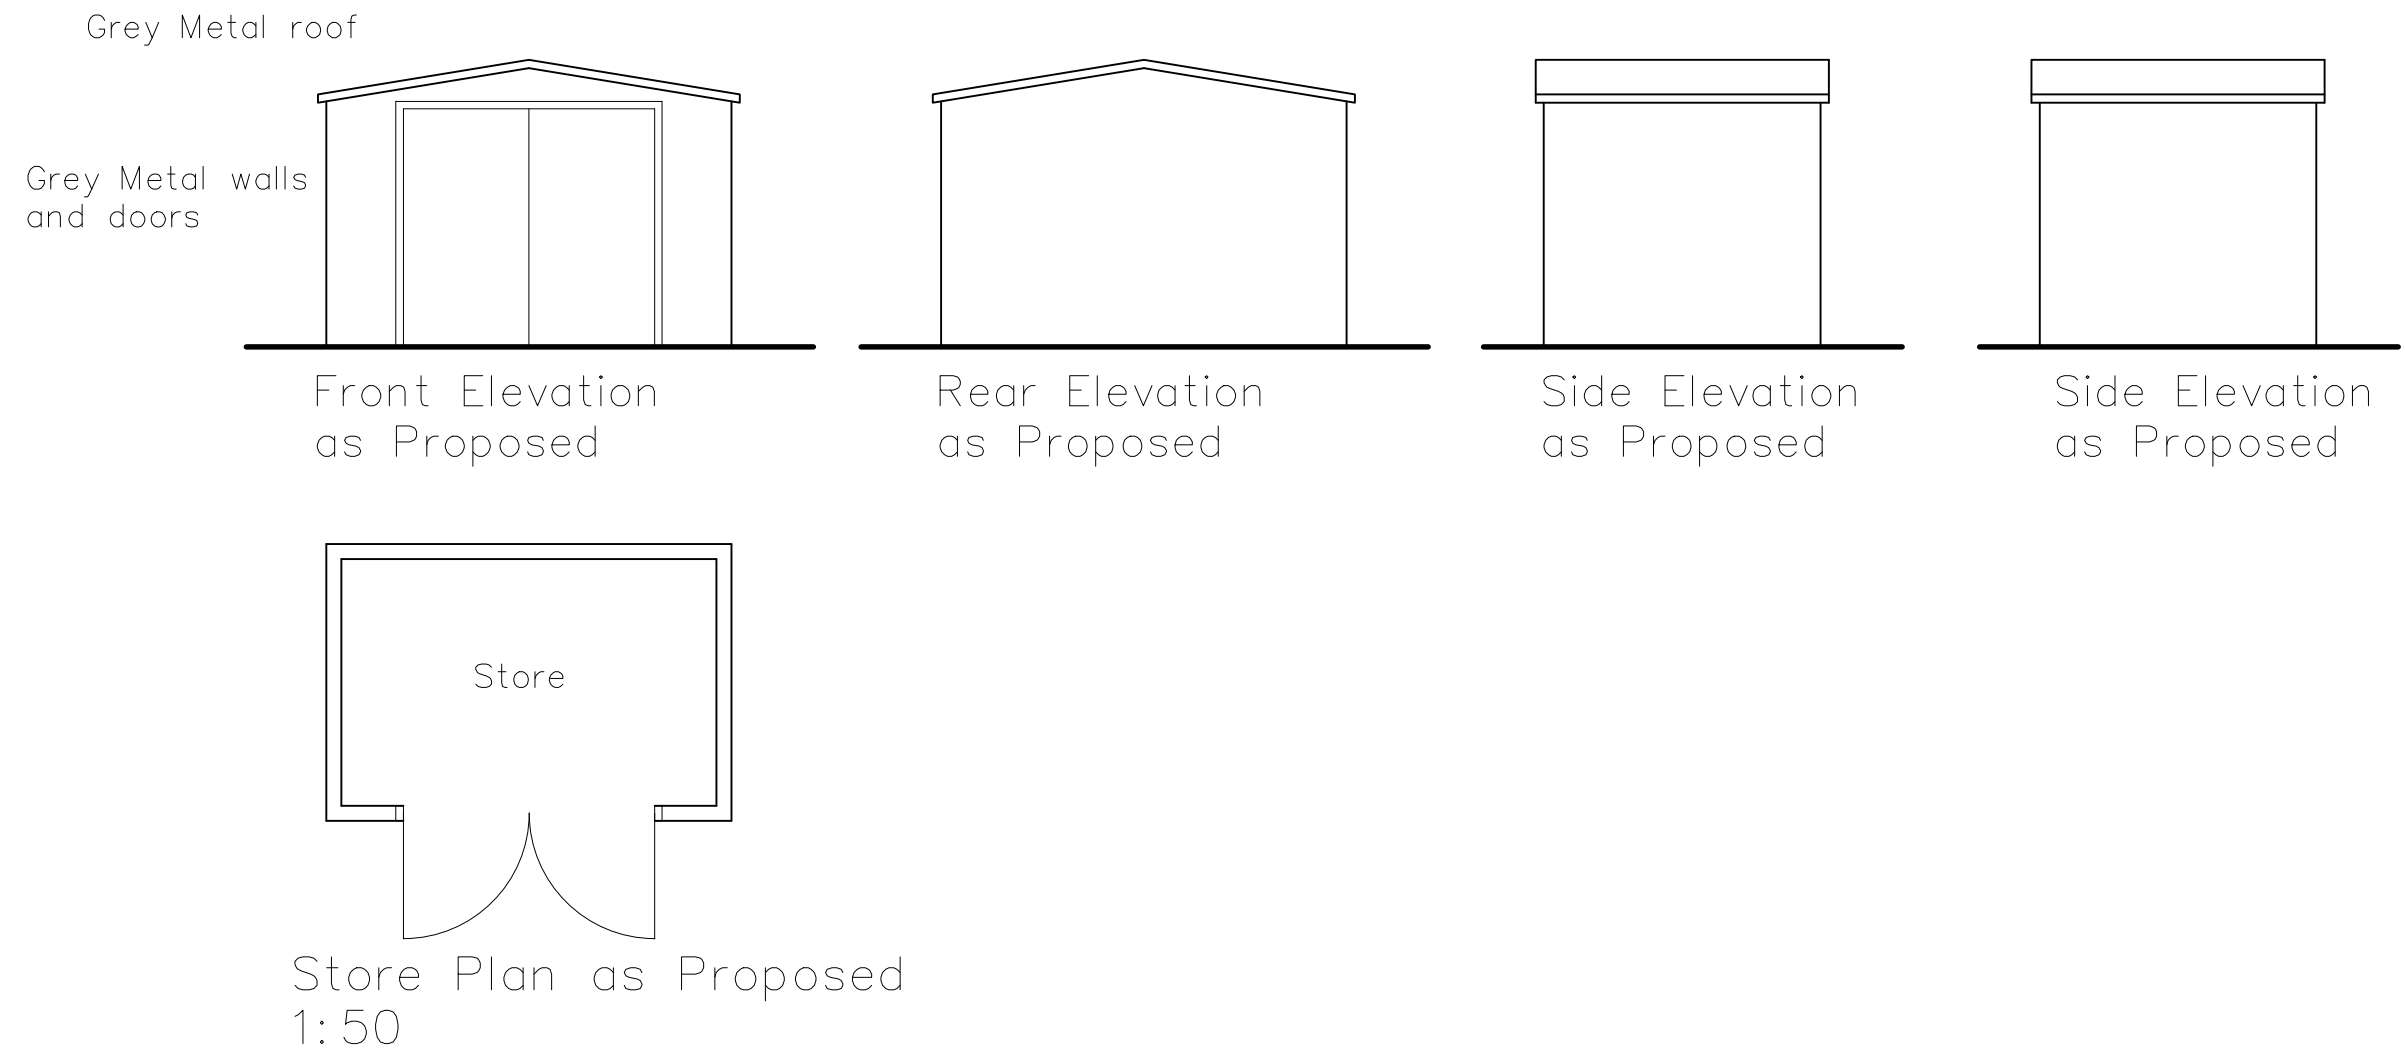

Site Layout As Existing
1:100

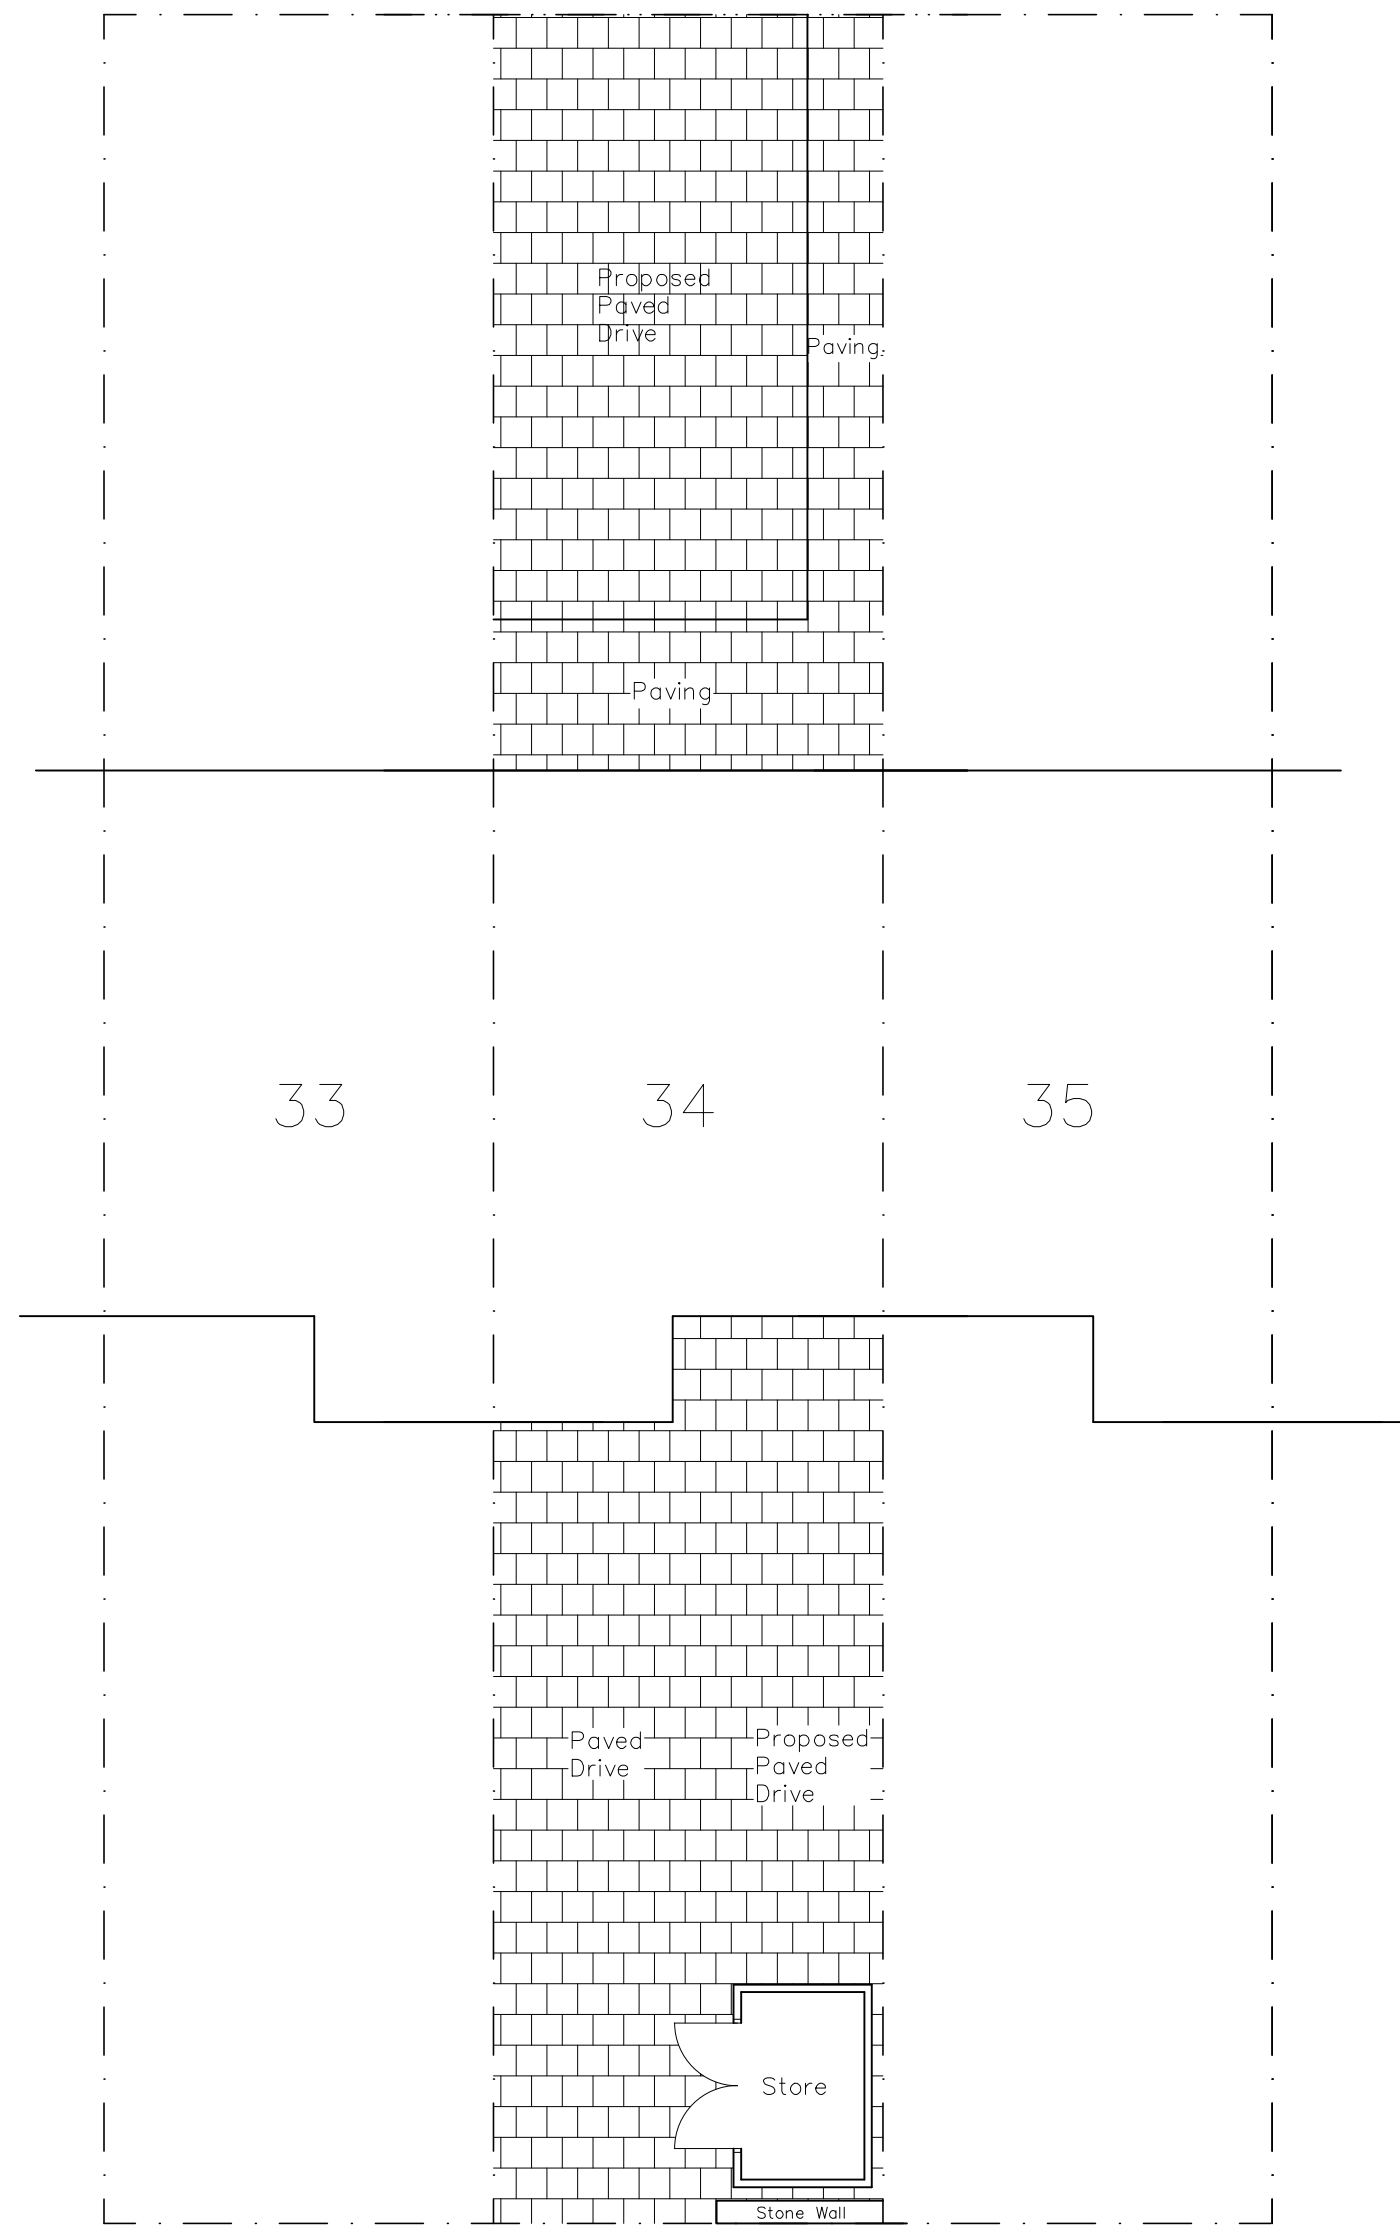

Site Layout As Proposed
1:100

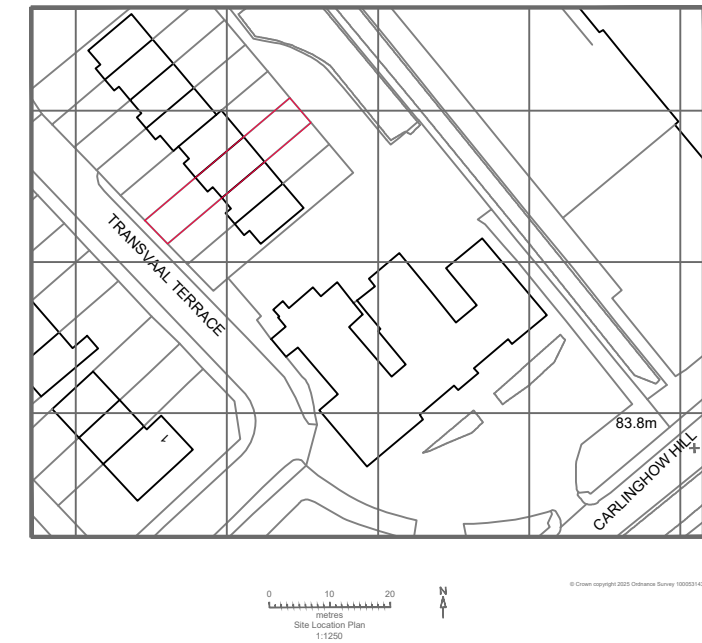

REV.	DATE	DESCRIPTION
------	------	-------------

Proposed Outbuilding at 34 Transveel Terrace for Mr Hayat

PLANS AND ELEVATIONS AS EXISTING AND PROPOSED

PLANNING DRAWING

SCALE 1:100 1:50	DATE 26.11.25
---------------------	------------------

DRAWN JB	
-------------	--

REF.	
------	--

DRAWING NO. 2025/0088/0001	REV. A
-------------------------------	-----------