

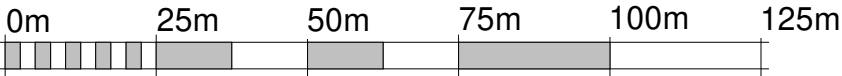


Walton Cross Cottage, 158 Windy Bank Lane, WF15 8EX


COPYRIGHT:
THIS DRAWING IS THE SOLE COPYRIGHT OF TS ARCHDESIGN LIMITED AND REPRODUCTION IN ANY FORM IS
FORBIDDEN UNLESS PERMISSION IS OBTAINED IN WRITING. DO NOT SCALE FROM THIS DRAWING. ANY
DISCREPANCIES ON SITE SHOULD BE BROUGHT TO THE ATTENTION OF TS ARCHDESIGN LIMITED
IMMEDIATELY. WORK AND MATERIALS MUST COMPLY WITH THE CURRENT BUILDING REGULATIONS AND
CODES OF PRACTICE AND BE READ IN CONJUNCTION WITH BUILDING SPECIFICATIONS AND OTHER SUB
CONTRACTORS INFORMATION. IF IN DOUBT ASK.

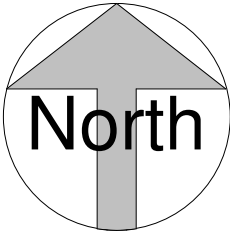

SCALE 1:1250

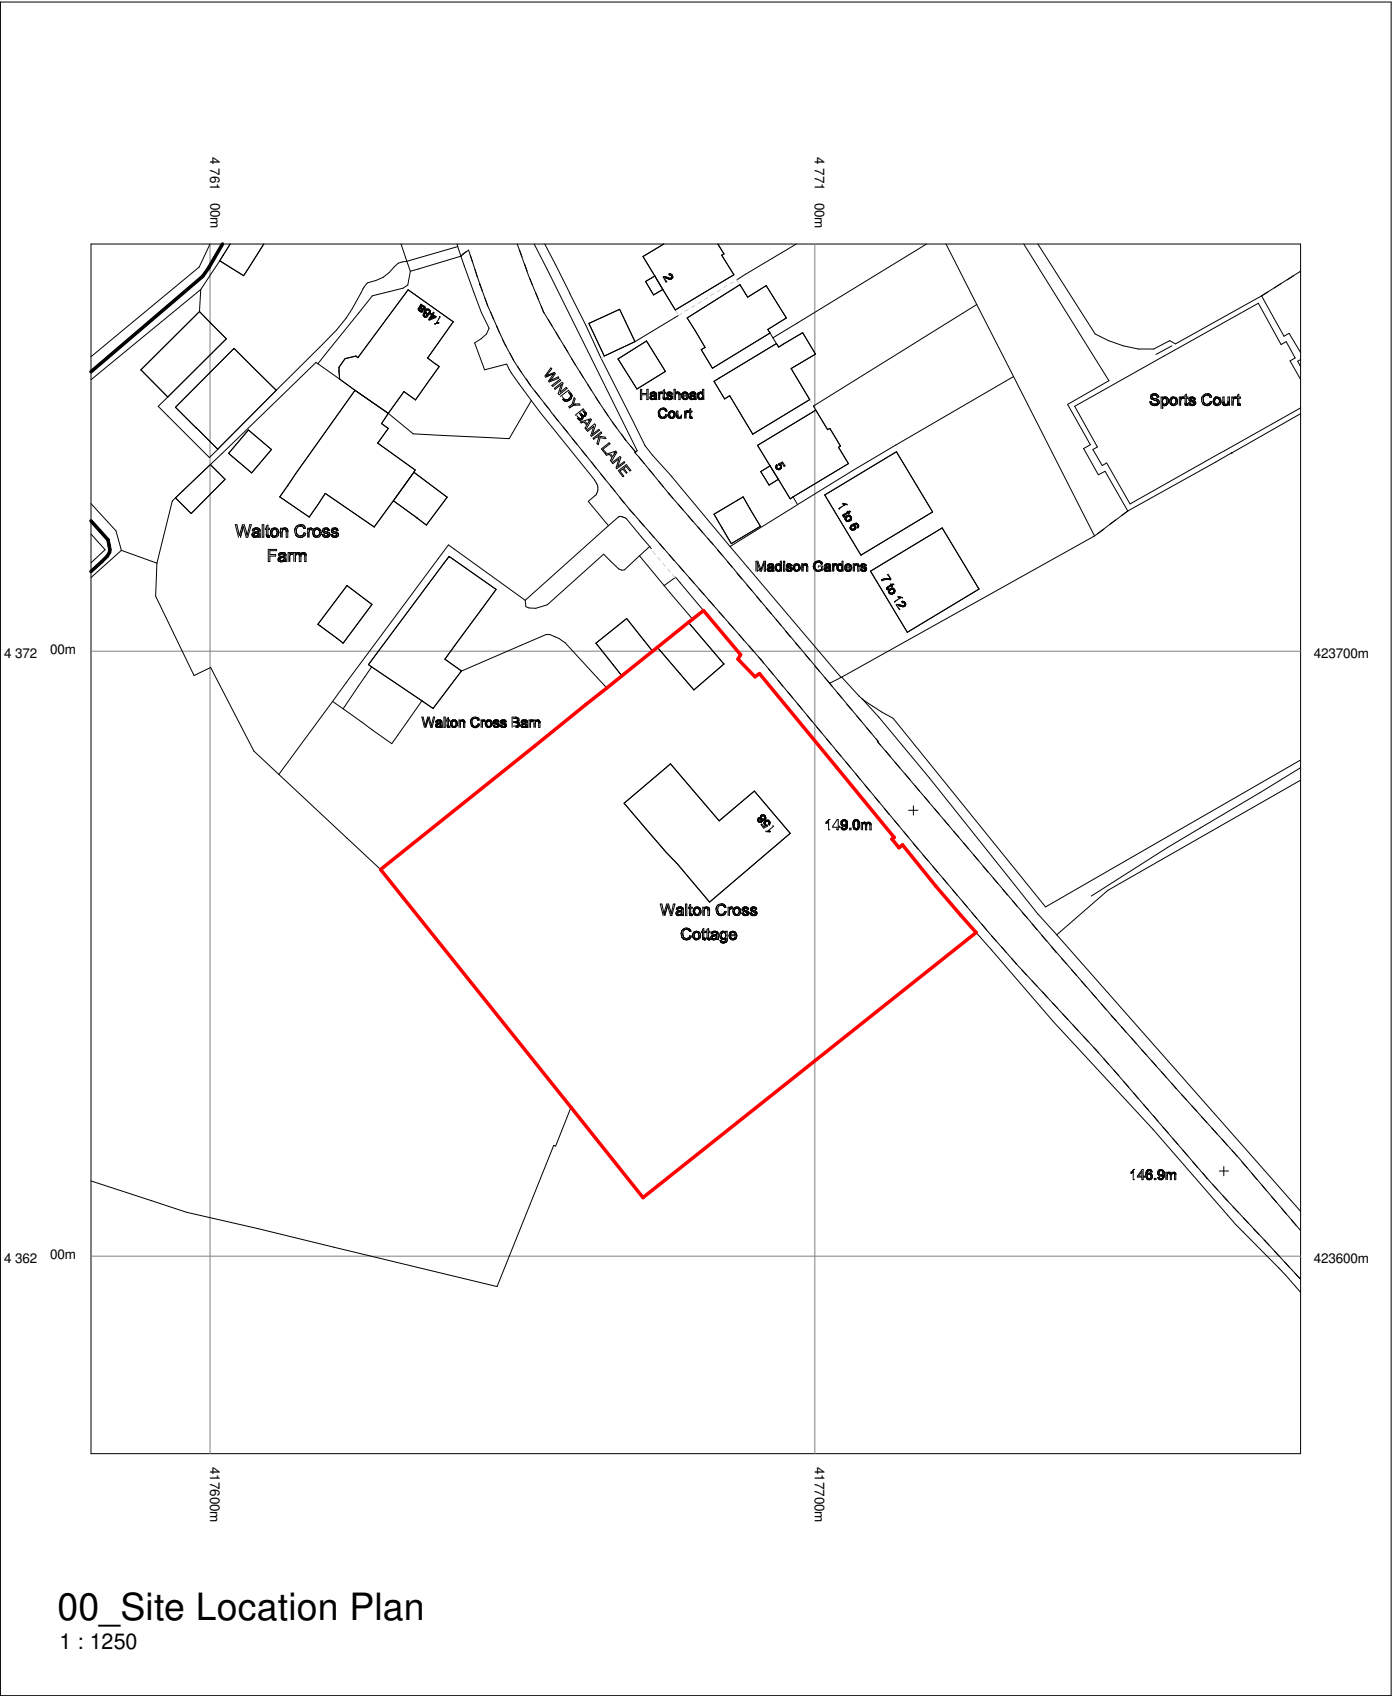

00_Site Location Plan
1 : 1250

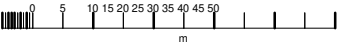

Walton Cross Cottage
158 Windy Bank Lane,
Hightown,
Liversedge,
Kirklees
WF15 8EX



DRAWING TITLE:
Site Location Plan

PROJECT DESCRIPTION:
Proposed Residential Development

PROJECT ADDRESS:
158 Windy Bank Lane, Liversage, WF15 8EX

Planning Drawing

DATE: Feb 25 Dwg No: 24014-102 Rev.

SCALE: 1 : 1250@A3