


Project: HB Foods
Title: Proposed Site Block Plan

Drg No: P-05
Scale: 1:1000 @ A3
Date: OCT 2025

Rev: -
Status: *Planning*

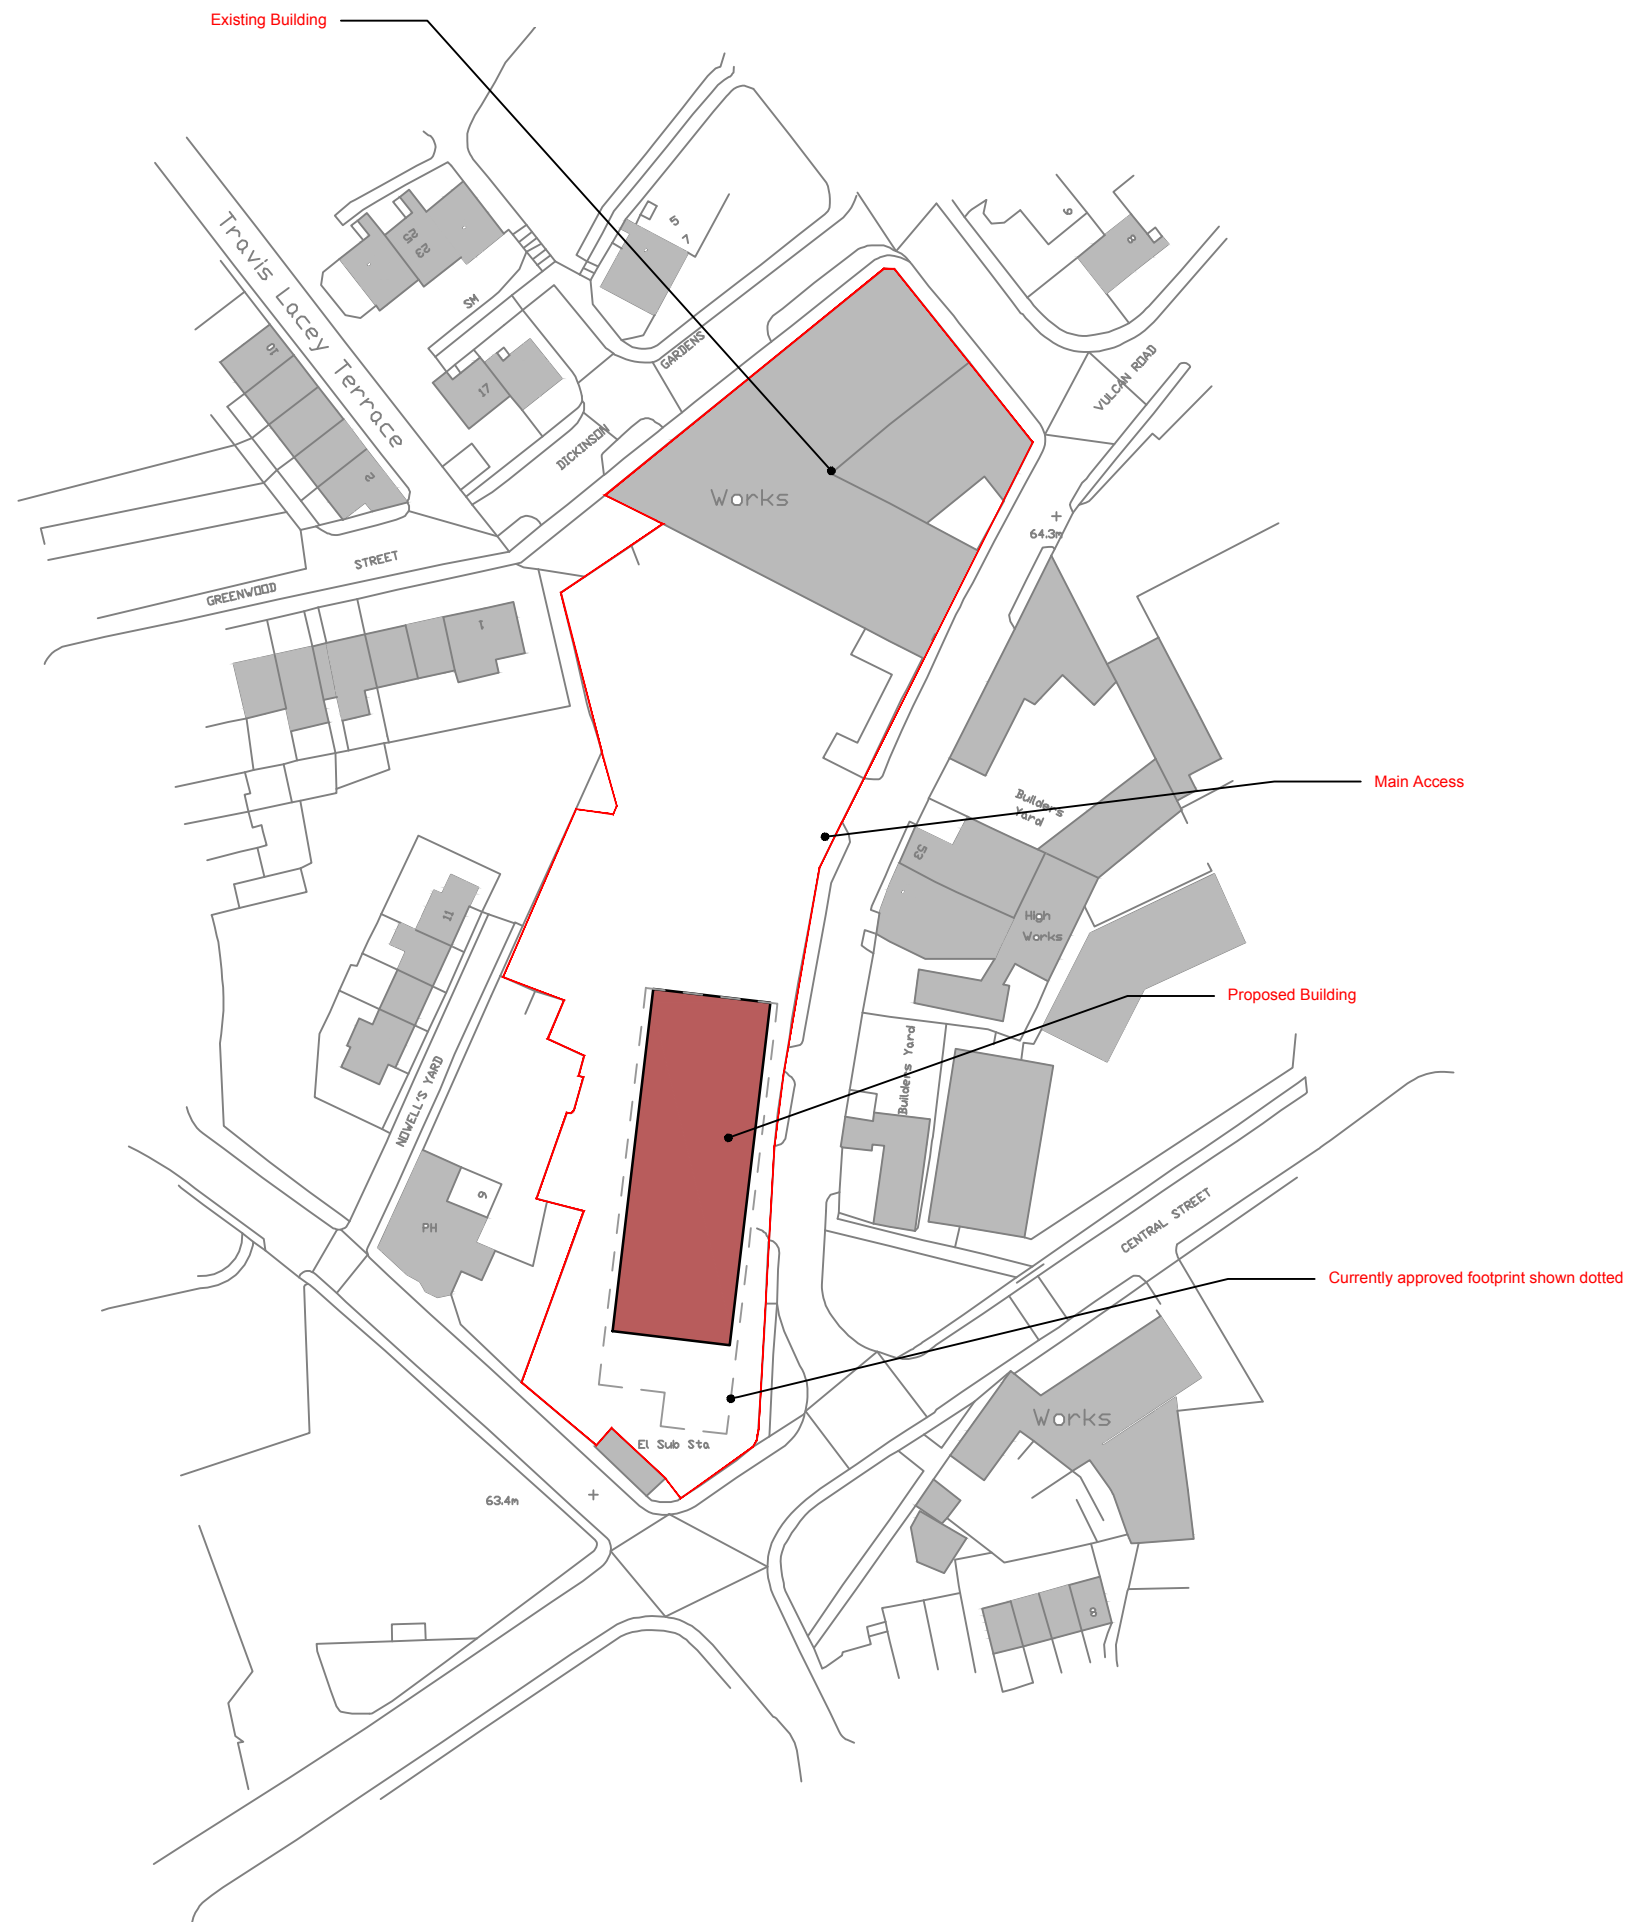

info@re-dsn.com

The contractor or manufacturer is responsible for checking all dimensions and querying any discrepancies.

Proposed Site Block Plan
Scale 1:1000 @ A3

