


**Project:** HB Foods  
**Title:** Existing Site Block Plan

**Drg No:** P-04  
**Scale:** 1:1000 @ A3  
**Date:** OCT 2025

**Rev:** -  
**Status:** Planning

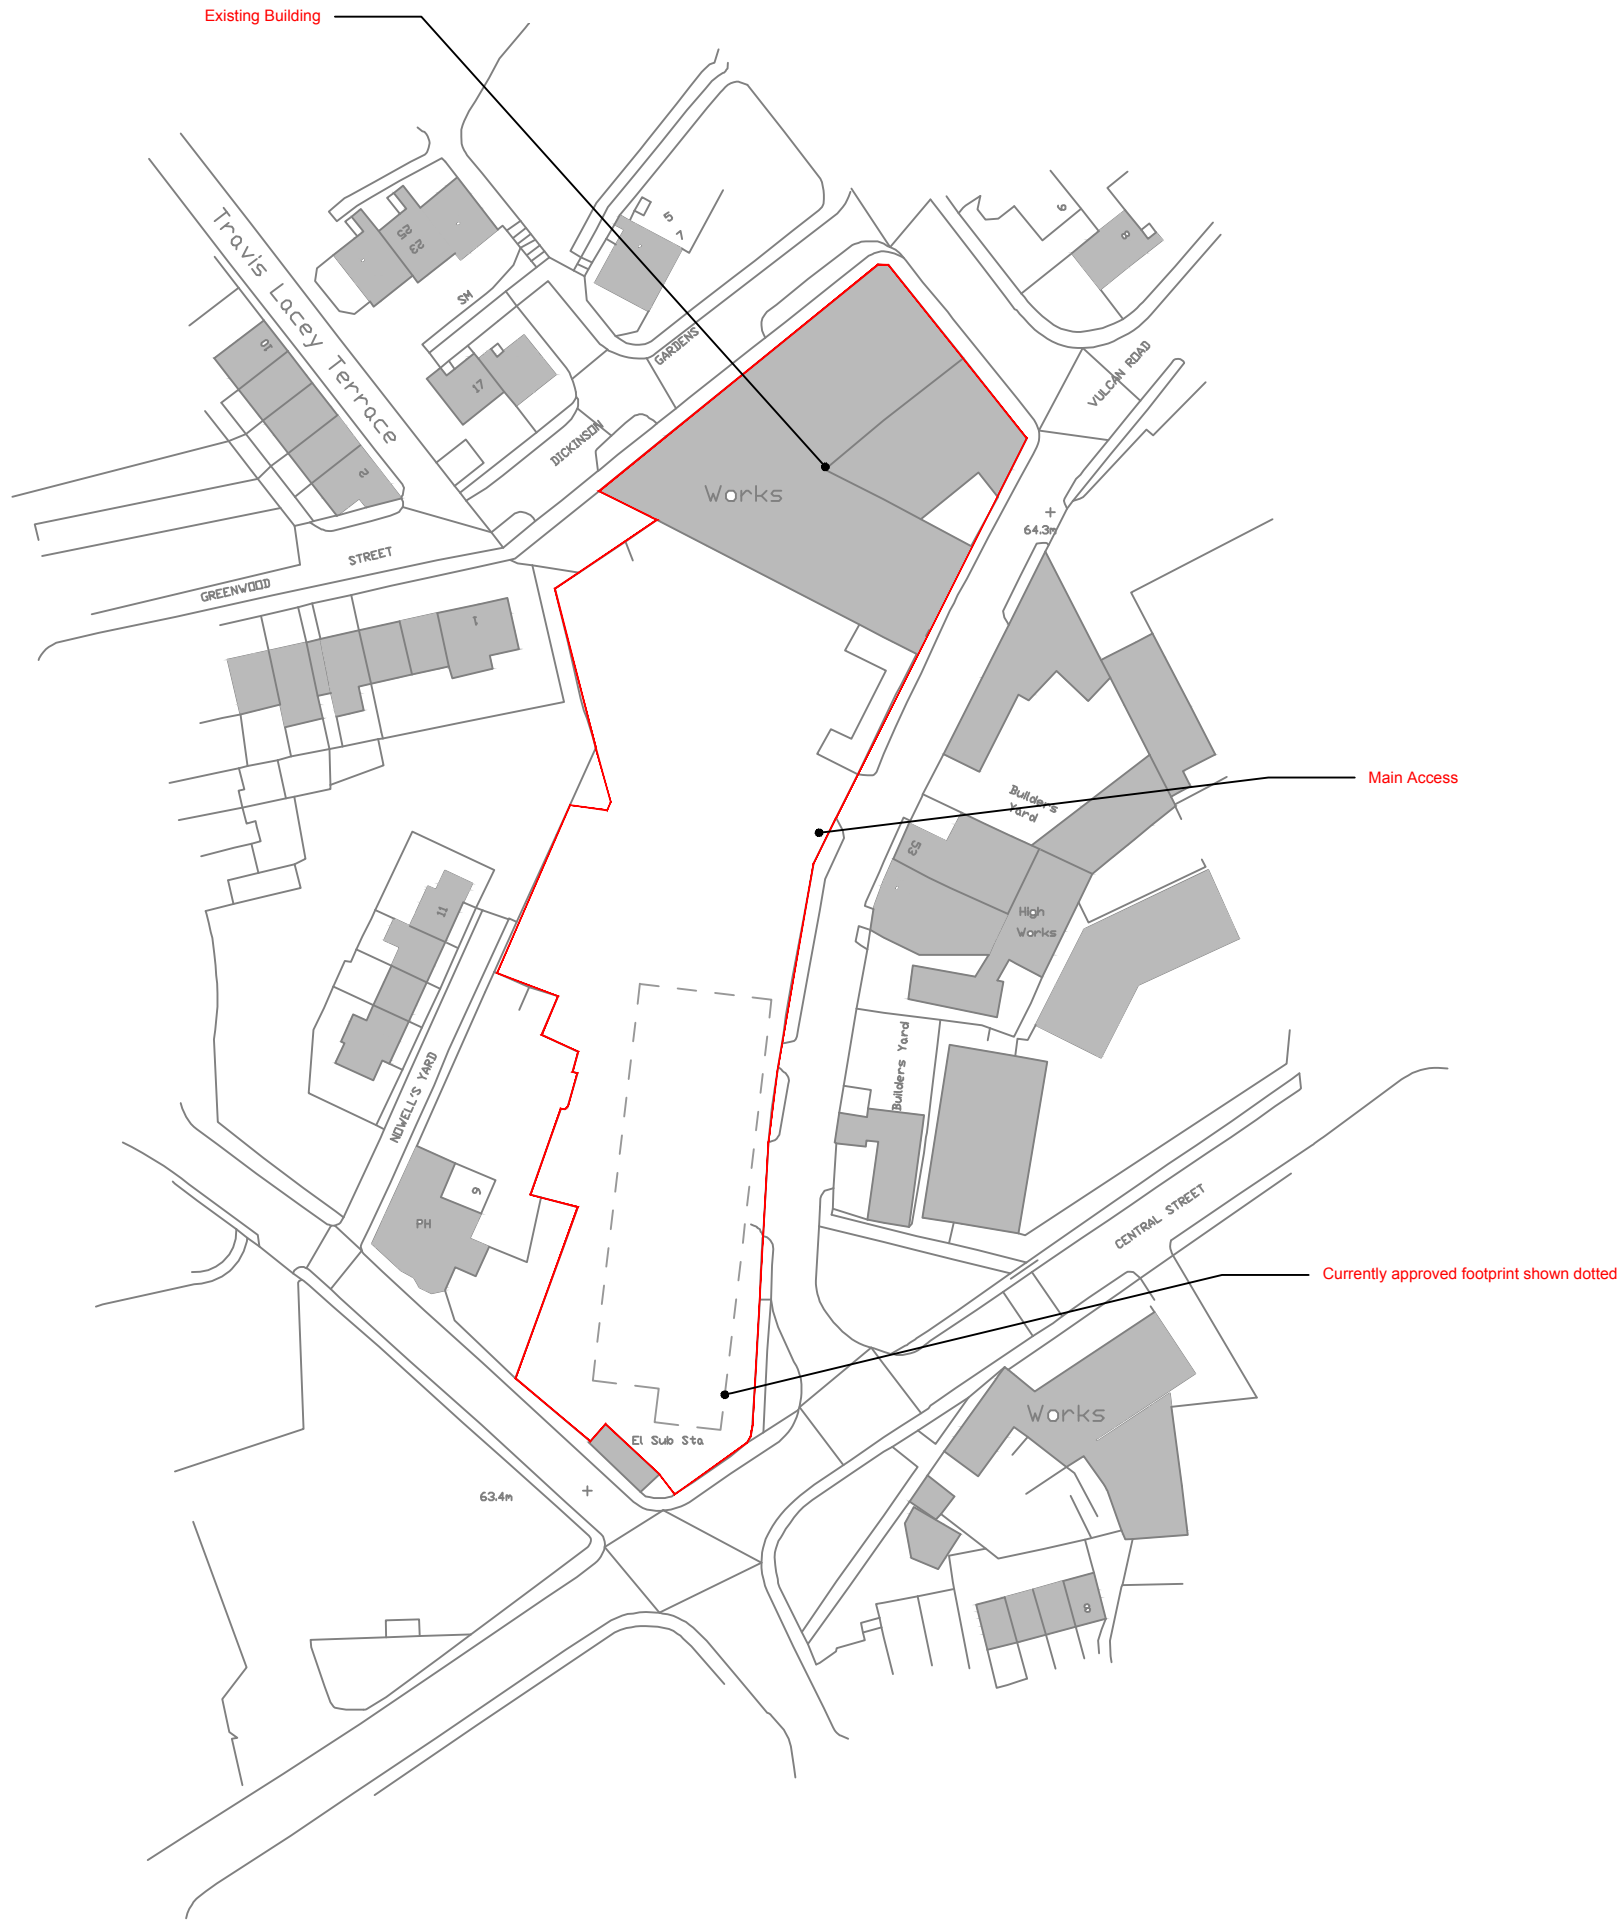

info@re-dsn.com

The contractor or manufacturer is responsible for checking all dimensions and querying any discrepancies.

Existing Site Block Plan  
Scale 1:1000 @ A3

