


AS EXISTING

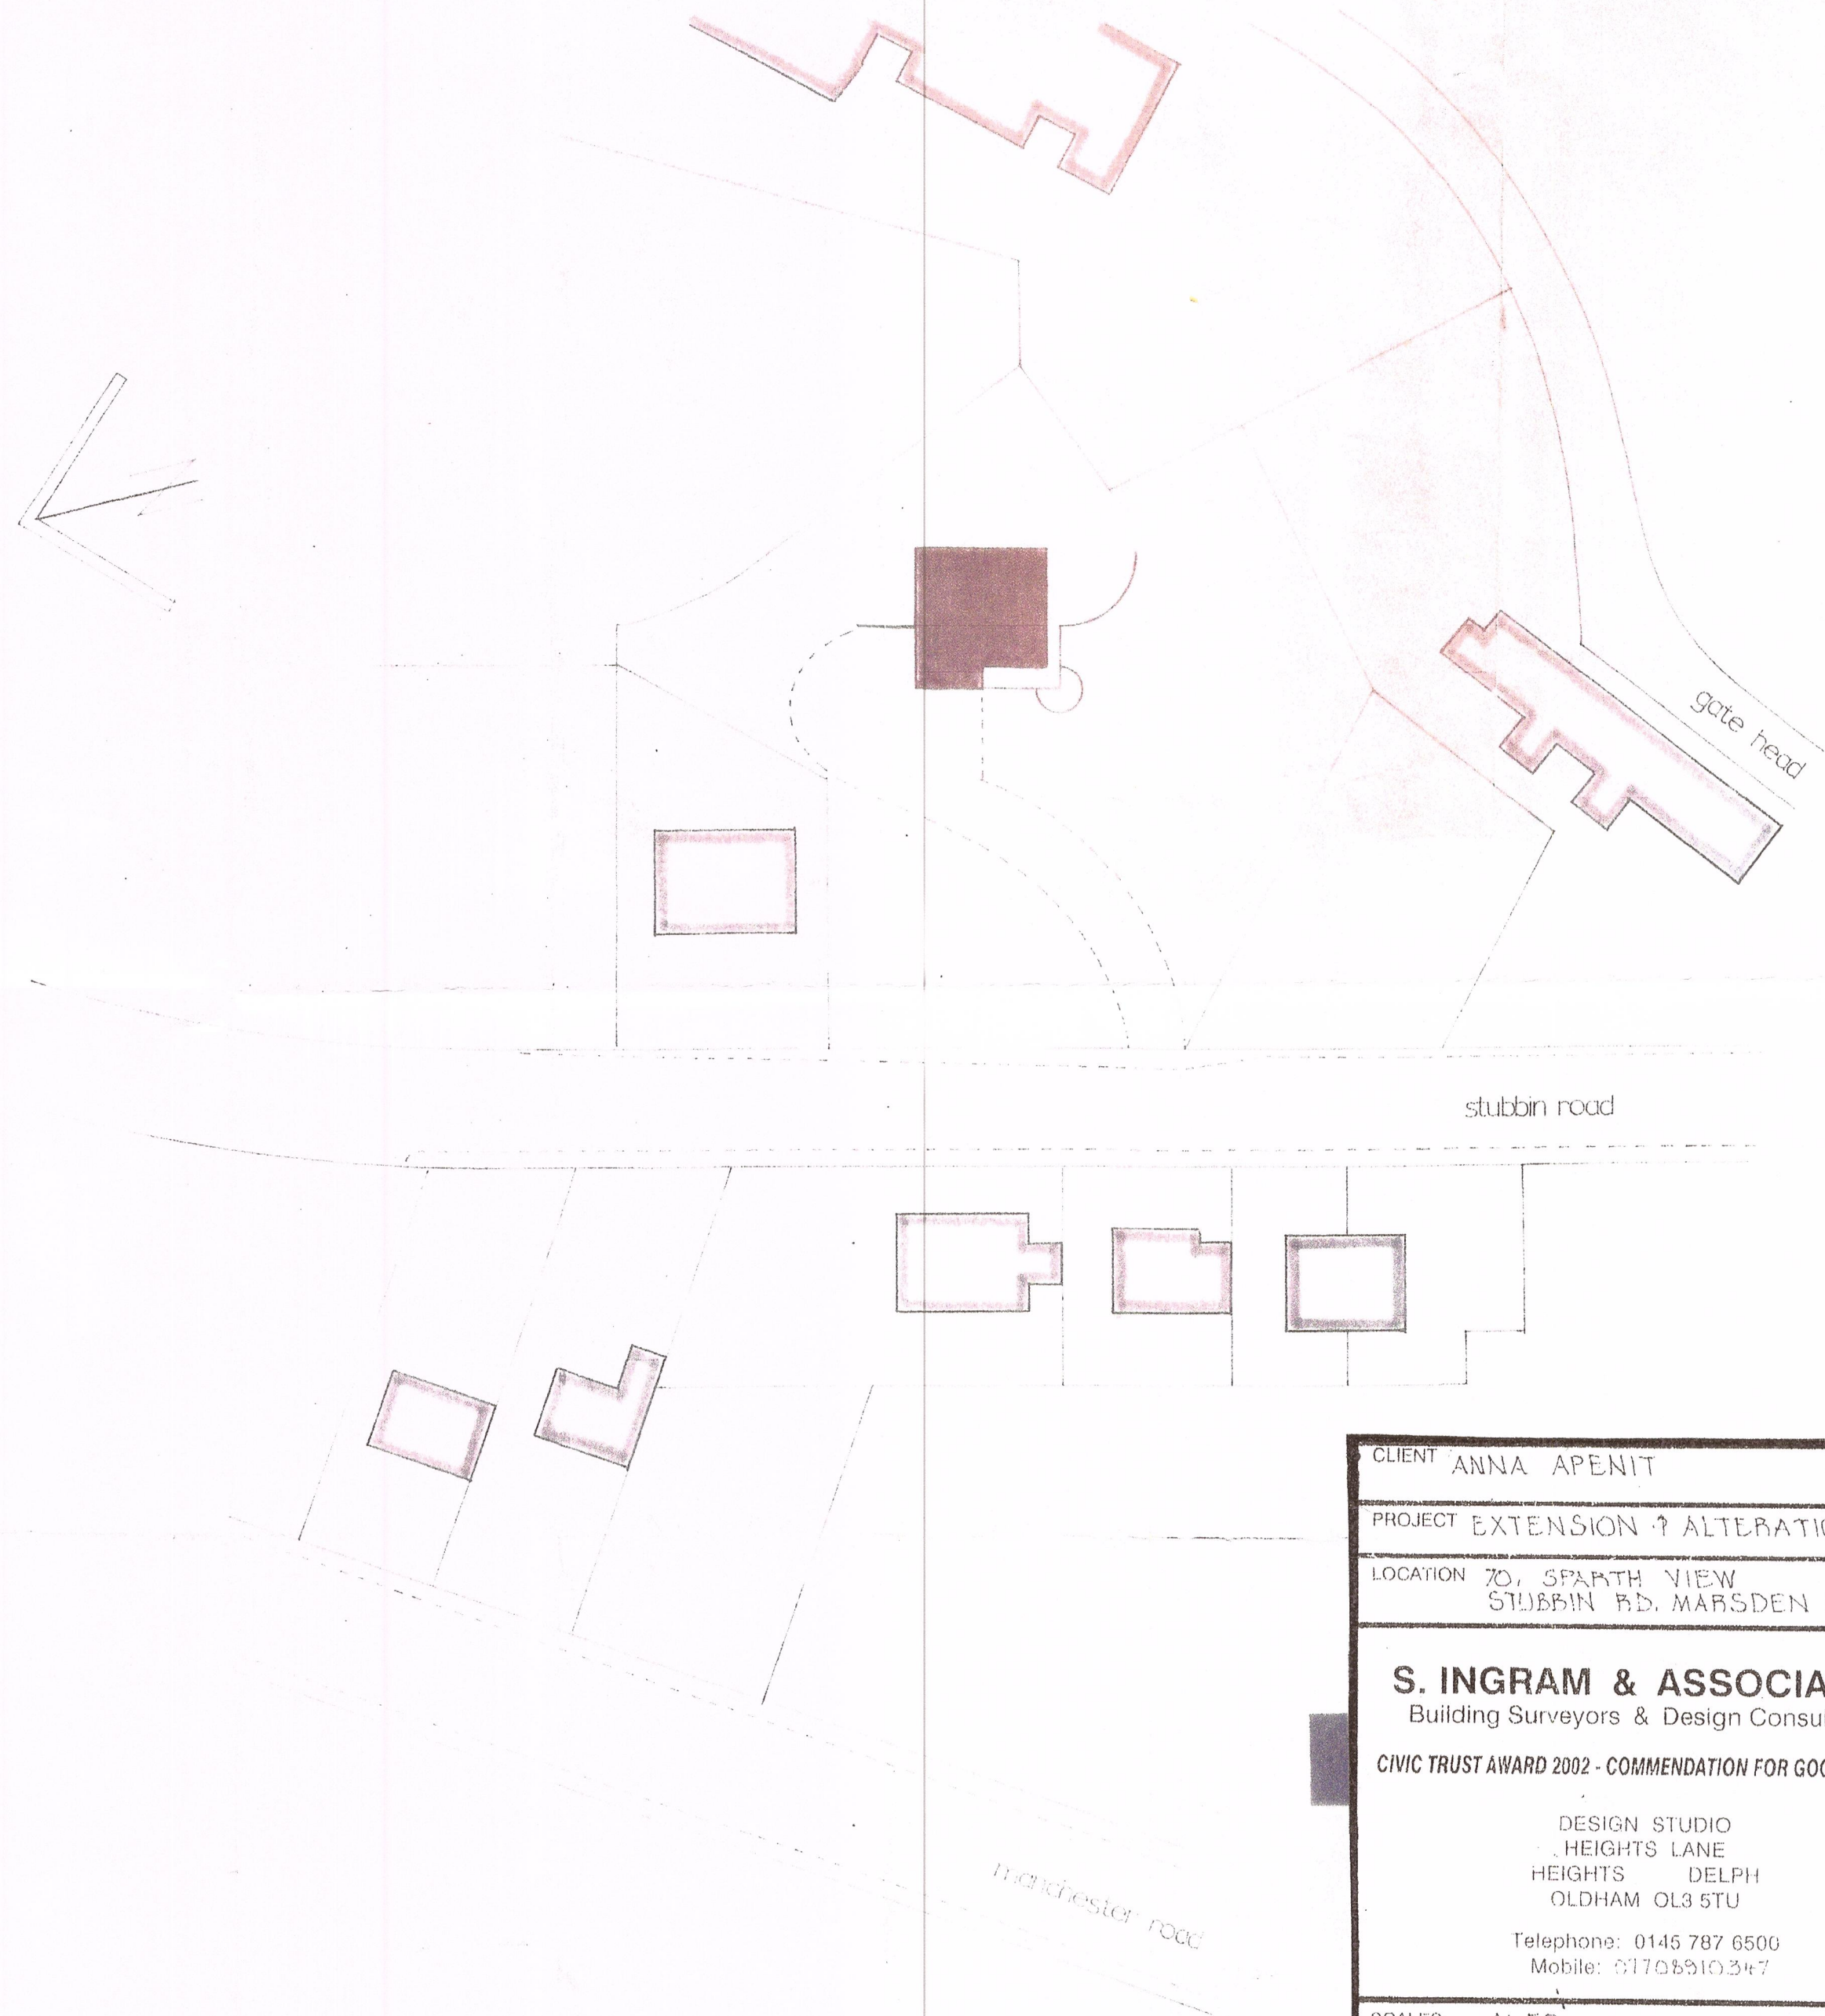

CLIENT	ANNA APENIT
PROJECT	EXTENSION & ALTERATIONS
LOCATION	70, SPARTH VIEW STUBBIN RD. MARSDEN HD7 6JS
S. INGRAM & ASSOCIATES Building Surveyors & Design Consultants CIVIC TRUST AWARD 2002 - COMMENDATION FOR GOOD DESIGN	
DESIGN STUDIO HEIGHTS LANE HEIGHTS DELPH OLDHAM OL3 5TU Telephone: 0145 787 6500 Mobile: 01705910347	
SCALES:	1: 50
DRAWN BY:	
DATE:	NOV / 2025
DRAWING No.	39 A

site + location plan 1 of 1