

Do Not Scale

Drawing Notes

Drawing & schedule based on the following information:  
Architect's drawing/model: XREF\_AWSM - Countryside Collection Layout 09.10.2025

Residual Hazards


Health, Safety & Environmental Notes

- KEY
- Site Boundary
  - S38 Highway Boundary - Phase 2
  - S38 Highway Boundary - Phase 1
  - Parcel Boundary

2016

2017

2018

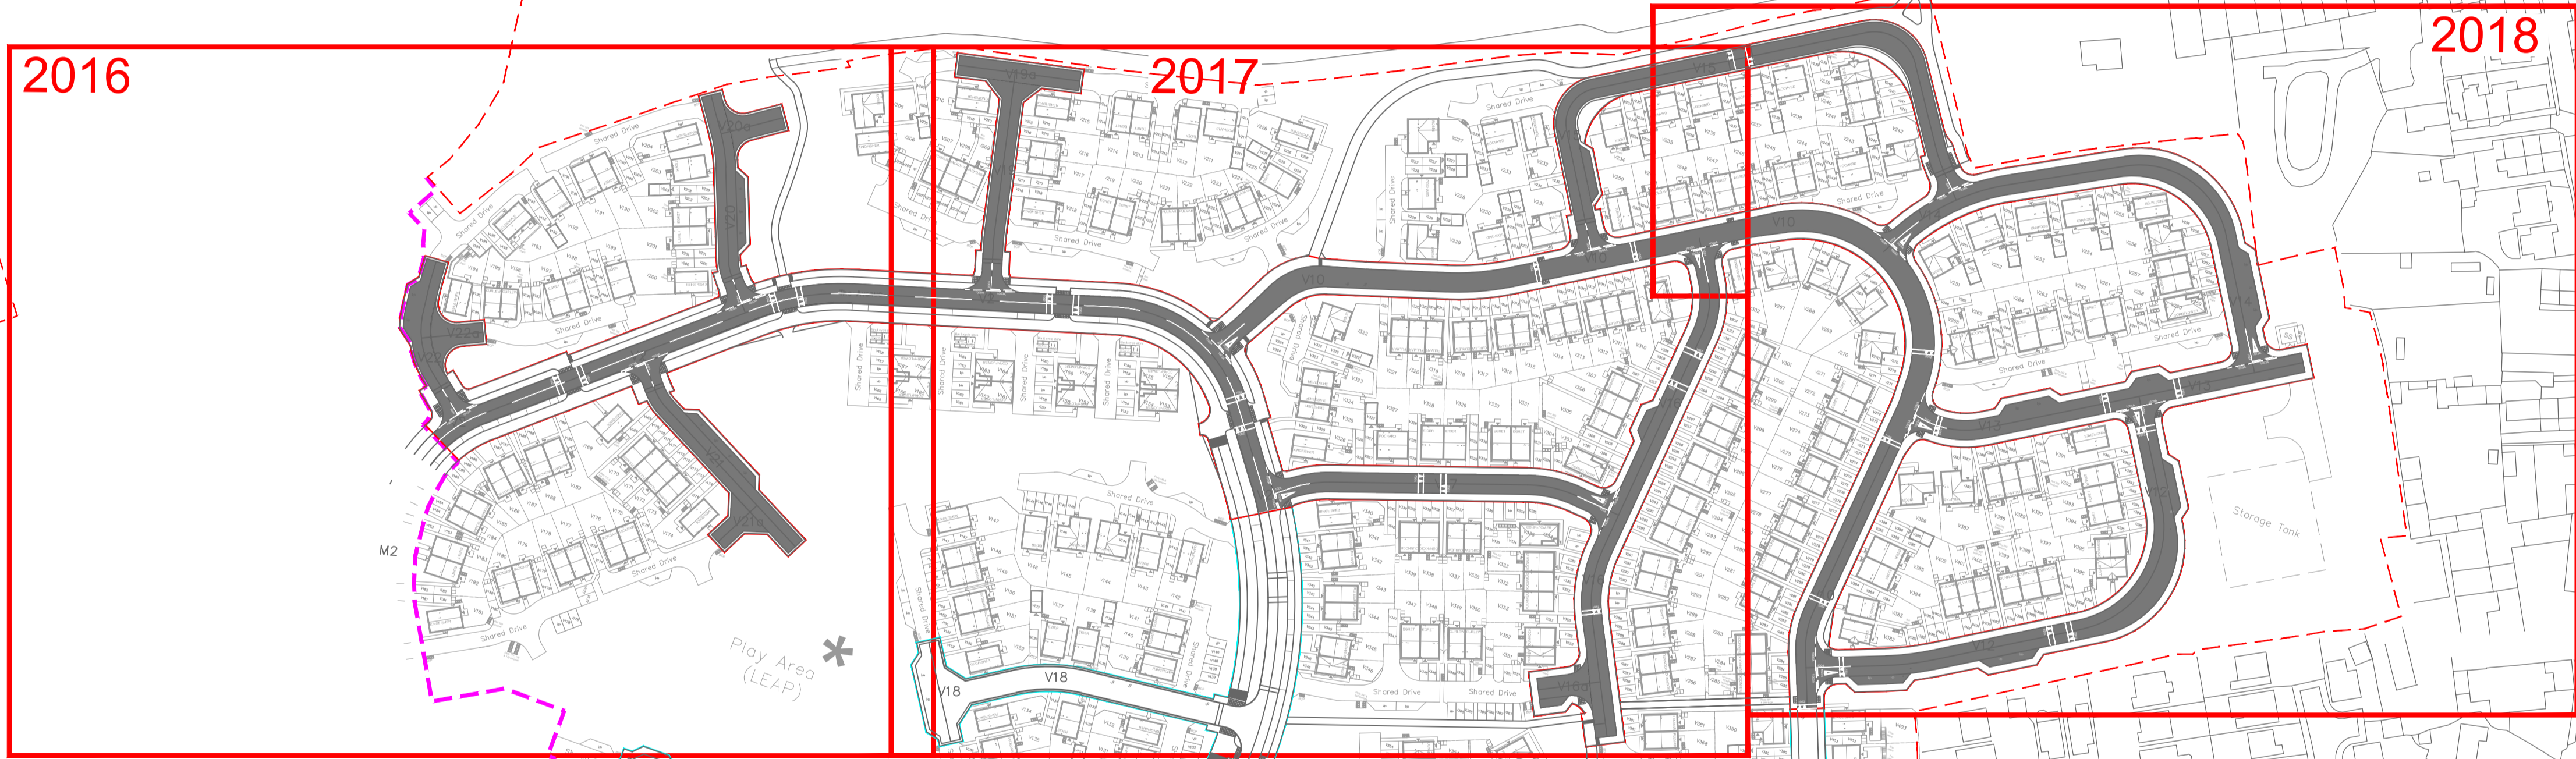

24.10.25	Updated to suit latest site layout	WD	AT	P3
26.09.25	Updated to latest highway layout	CS	AT	P2
26.02.25	Initial Issue	AMG	AT	P1

Date	Description	By	Chk	Rev
------	-------------	----	-----	-----

**ADEPT**  
CIVIL AND STRUCTURAL CONSULTING ENGINEERS

Web: www.adeptcsce.com  
Email: info@adeptcsce.com  
Tel: 0113 239 4518  
Office Address: 1912 Mill, Sunny Bank Mills, Farsley, Leeds LS28 5UJ

Project  
**Blackmoorfoot,  
Huddersfield**

Title  
**S38 Road Marking Layout  
Phase 2 Overview**

Client  
**Countryside  
Partnerships**

Scale @ A1	Initial author	Initial checker	Approver	Initial Date
1:1250	AMG	AT	RP	JAN 25

Status	Purpose	Adept Project Number
S2	Preliminary	08.24007

Project-Originator: Functional Breakdown-Spatial Breakdown-Form-Discipline Number  
08.24007-ACE-00-ZZ-D-C-2015 P3

PROPOSED ROAD MARKINGS

Diag No.	Mark (mm)	Gap (mm)	Width (mm)	Colour	Description
1003A	600	300	200	White	Give Way Line
1004	4000	2000	100	White	Carriageway Centreline
1009A	600	300	100	White	Edge of Carriageway Junction
1023A	3750	N/A	1250	White	Give Way Triangle
1062	1000	N/A	1000	White	Road Hump Arrow