
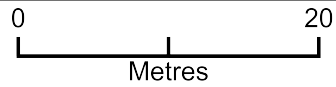


2025/93343 - Unit 13 and 14, Shaw Park, Silver Street, Colourcube 1500

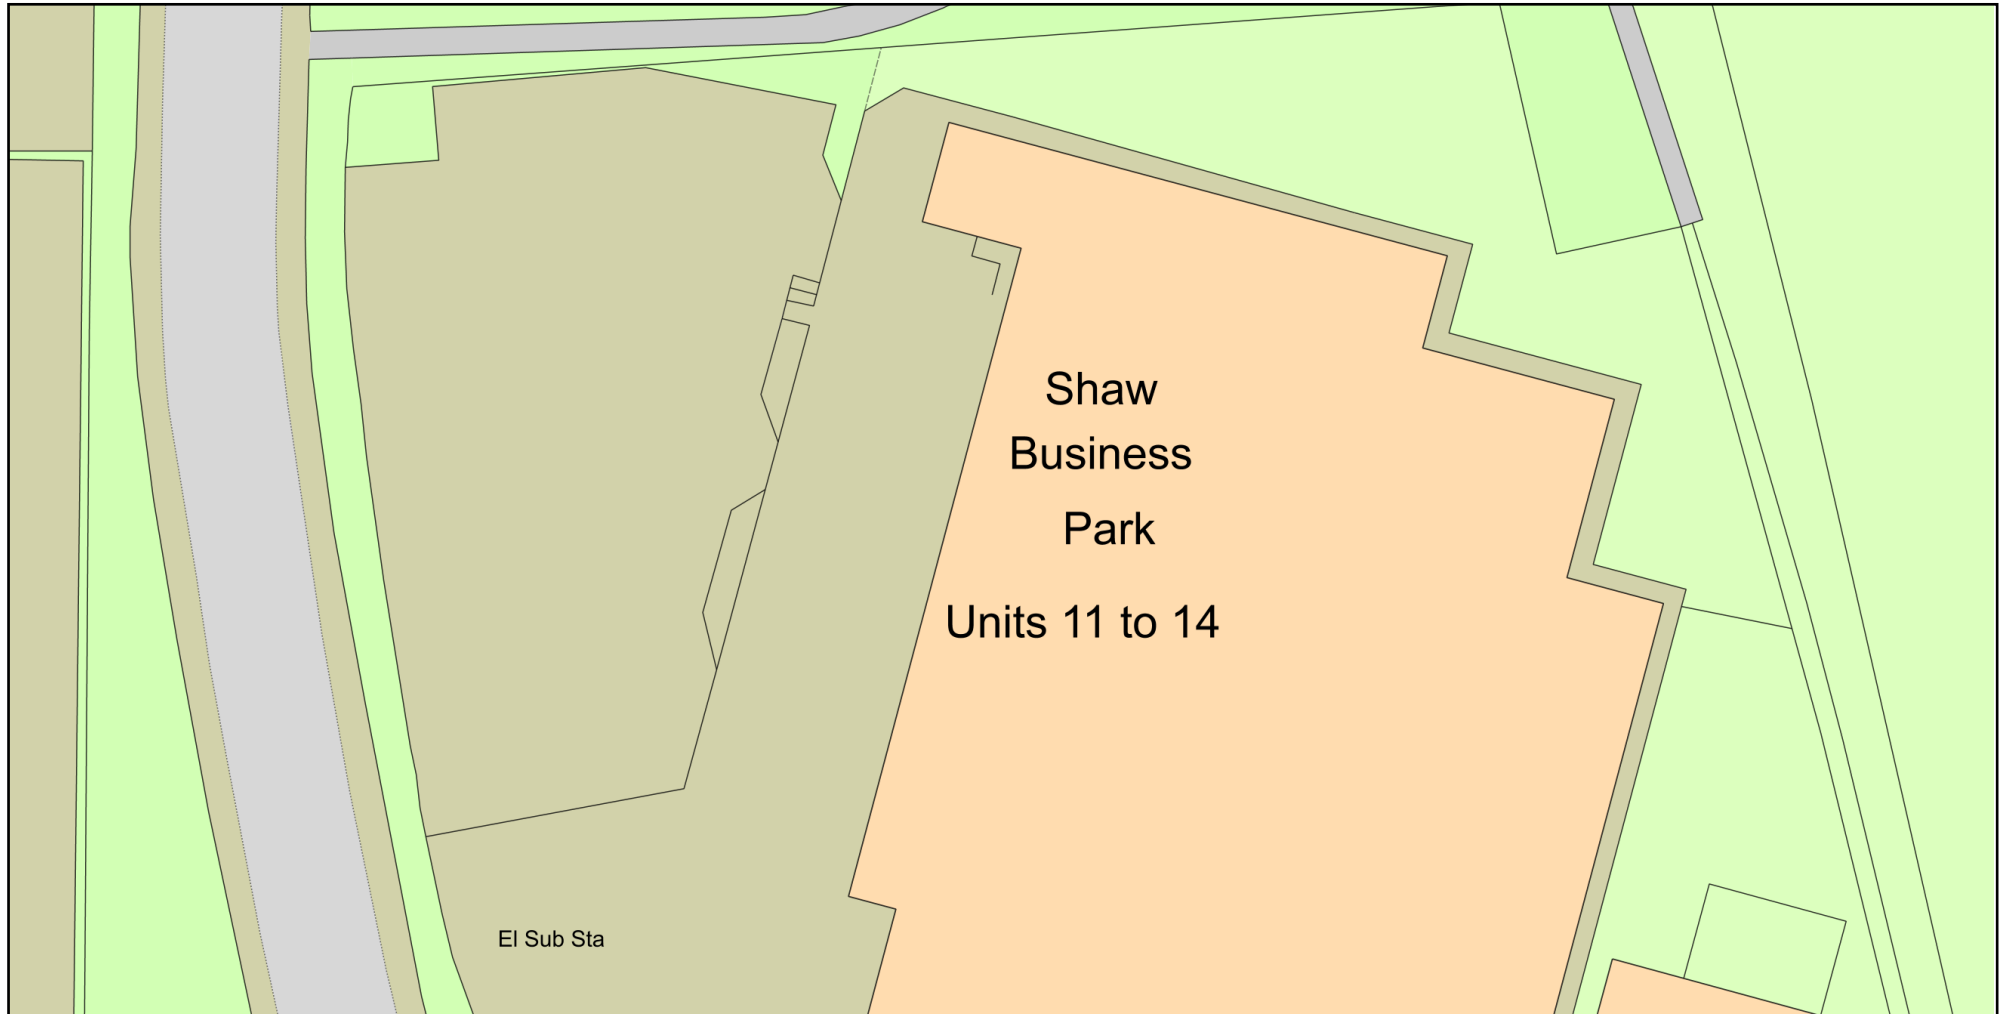

Plan Produced for: Colourcube Automotive

Date Produced: 15 Dec 2025

Plan Reference Number: TQRQM25349144910410

Scale: 1:500 @ A4