



Proposed Layout - Spray Ovens
Unit 13 and 14, Shaw Park,
Silver Street, Colourcube
Main 19.02.26

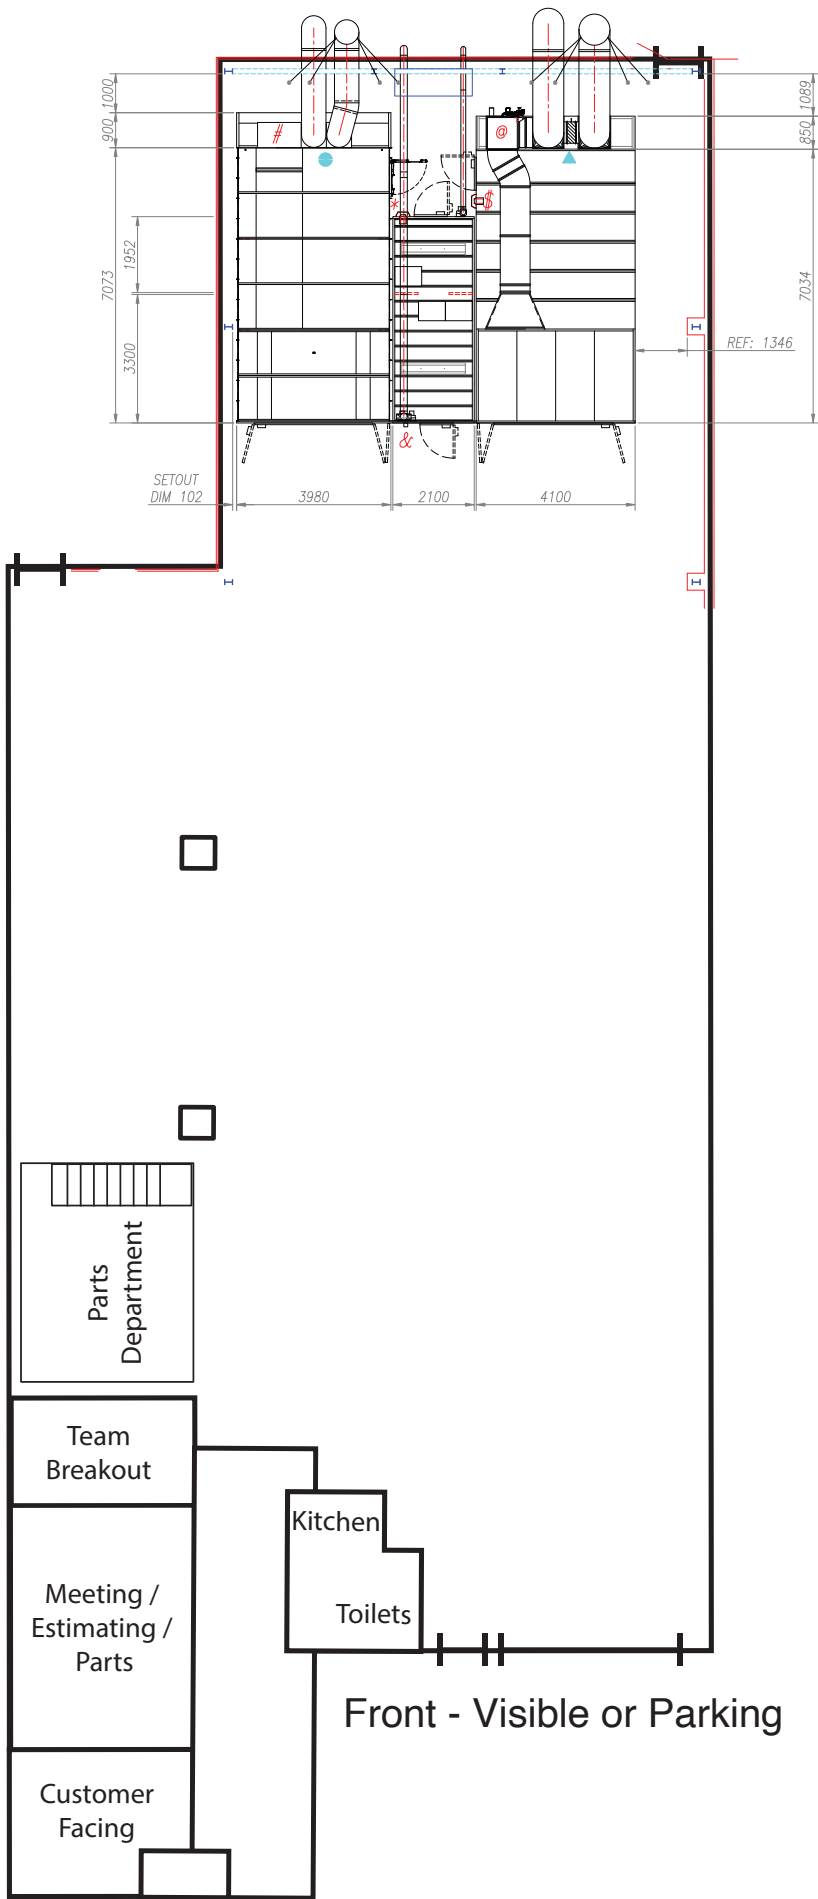

Proposed Layout - Spray Ovens
Unit 13 and 14, Shaw Park,
Silver Street, Colourcube
Main 19.02.26

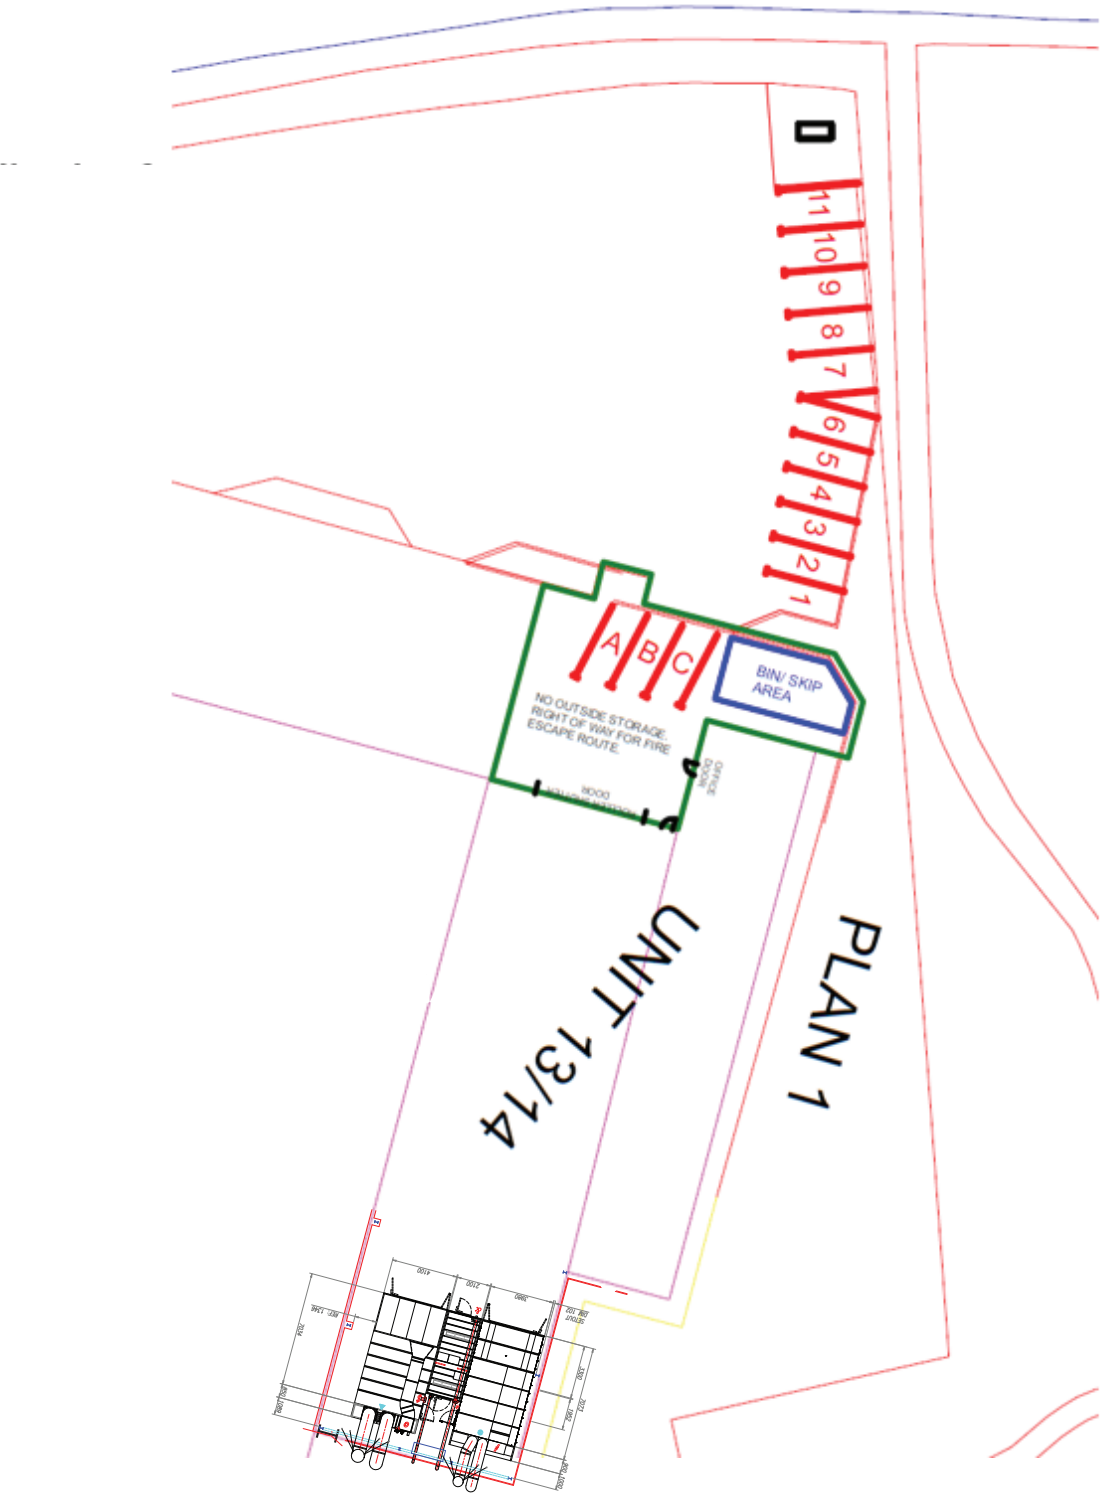

2025/93343 - Unit 13 and 14, Shaw Park, Silver Street, Colourcube



Proposed Layout - Spray Ovens
Unit 13 and 14, Shaw Park,
Silver Street, Colourcube
Main 19.02.26

