


EXISTING BLOCK PLAN
1:500

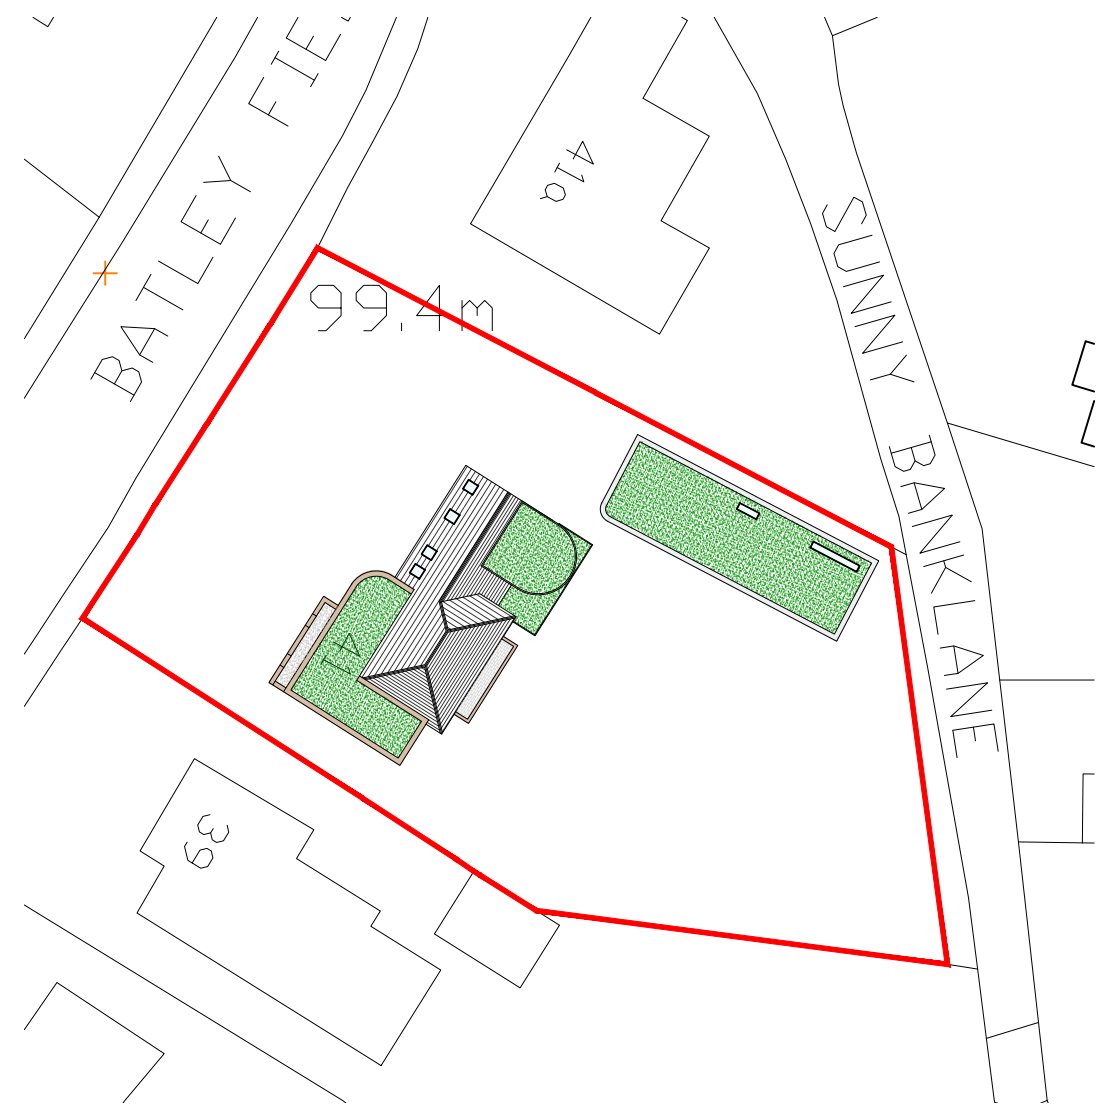

PROPOSED BLOCK PLAN
1:500

2021
NORTHERN
DESIGN AWARDS
FINALIST

2022
Best of Houzz
Service

2021
Home Builder
Awards

2019
BUILD
Architecture
Awards

REVISION	DESCRIPTION	DATE	STATUS

FEASIBILITY DRAWING

ORANGE DESIGN STUDIO.

ARCHITECTURAL PRACTICE

hello@orangedesignstudio.co.uk
59A, Huddersfield Road, Mirfield, WF14 8AA
orangedesignstudio.co.uk
01924 650930

COPYRIGHT © ORANGE DESIGN STUDIO LIMITED

PROJECT TITLE BATLEY FIELD HILL			
DRAWING TITLE PROPOSED GA			
SCALE 1:500	DRAWN EG	CHECKED JH	PROJECT REFERENCE ODS 25/1056
PAPER SIZE A3	DWG NUMBER (20)003	DATE 07/11/25	REVISION /
CLIENT MS S MAYAT			