



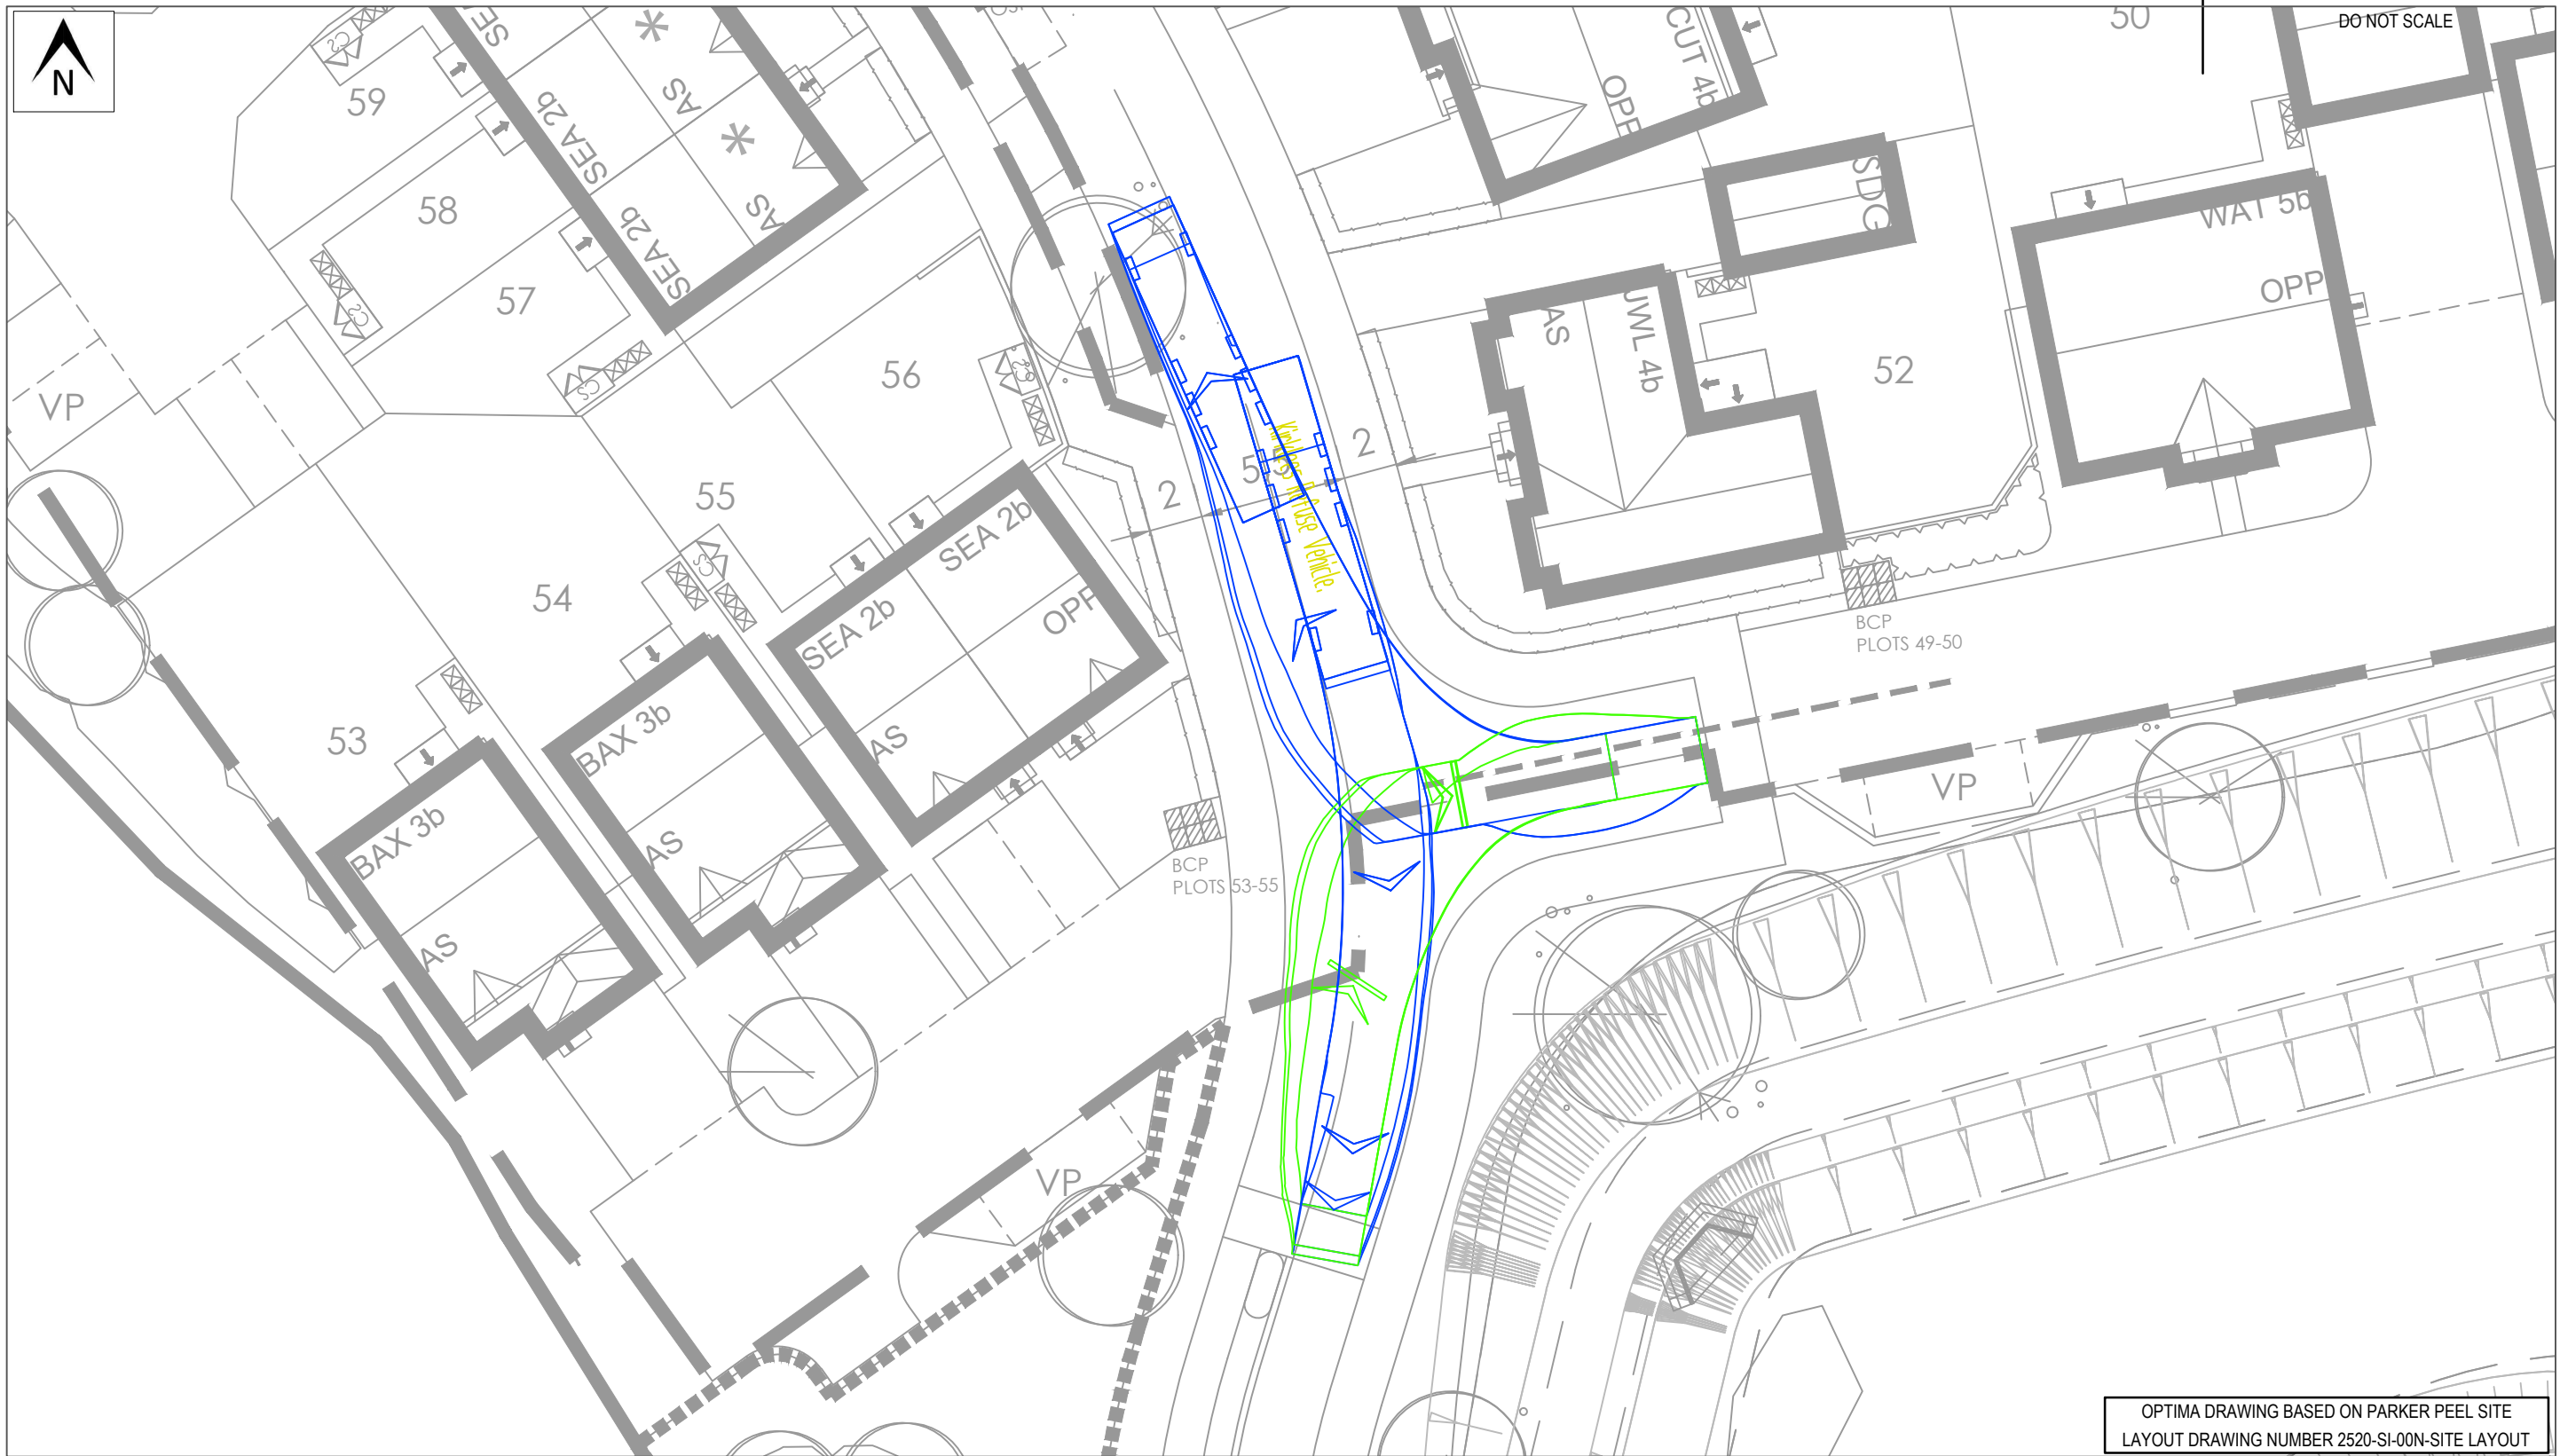

OPTIMA DRAWING BASED ON PARKER PEEL SITE
LAYOUT DRAWING NUMBER 2520-SI-00N-SITE LAYOUT

DESIGN VEHICLE:

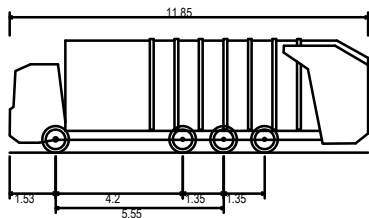

Kirklees Refuse Vehicle.
Overall Length 11.850m
Overall Width 2.500m
Overall Body Height 3.749m
Min Body Ground Clearance 0.302m
Track Width 2.490m
Lock to lock time 6.00s
Wall to Wall Turning Radius 11.000m

-	16/07/26	EJ	INITIAL ISSUE	PMO	PMO
REV	DATE	BY	DESCRIPTION	CHK	APP
STATUS			PRELIMINARY		

PROJECT	WOODWARD COURT, MIRFIELD
DRAWING TITLE	REFUSE VEHICLE SWEPT PATH ANALYSIS

CLIENT				BELLWAY HOMES			
CHECKED	PMO	APPROVED	PMO	DRG No.	25033/ATR/01		
DRAWN BY:	EJ	SCALE @ A3	1:250	DATE	JULY 2026	REV.	-


OPTIMA
Intelligent Highway Solutions
Suite 1, 3rd Floor, Goodbard House, Infirmary Street
Leeds LS1 2JP
optimahighways.com T 0113 245 1679