
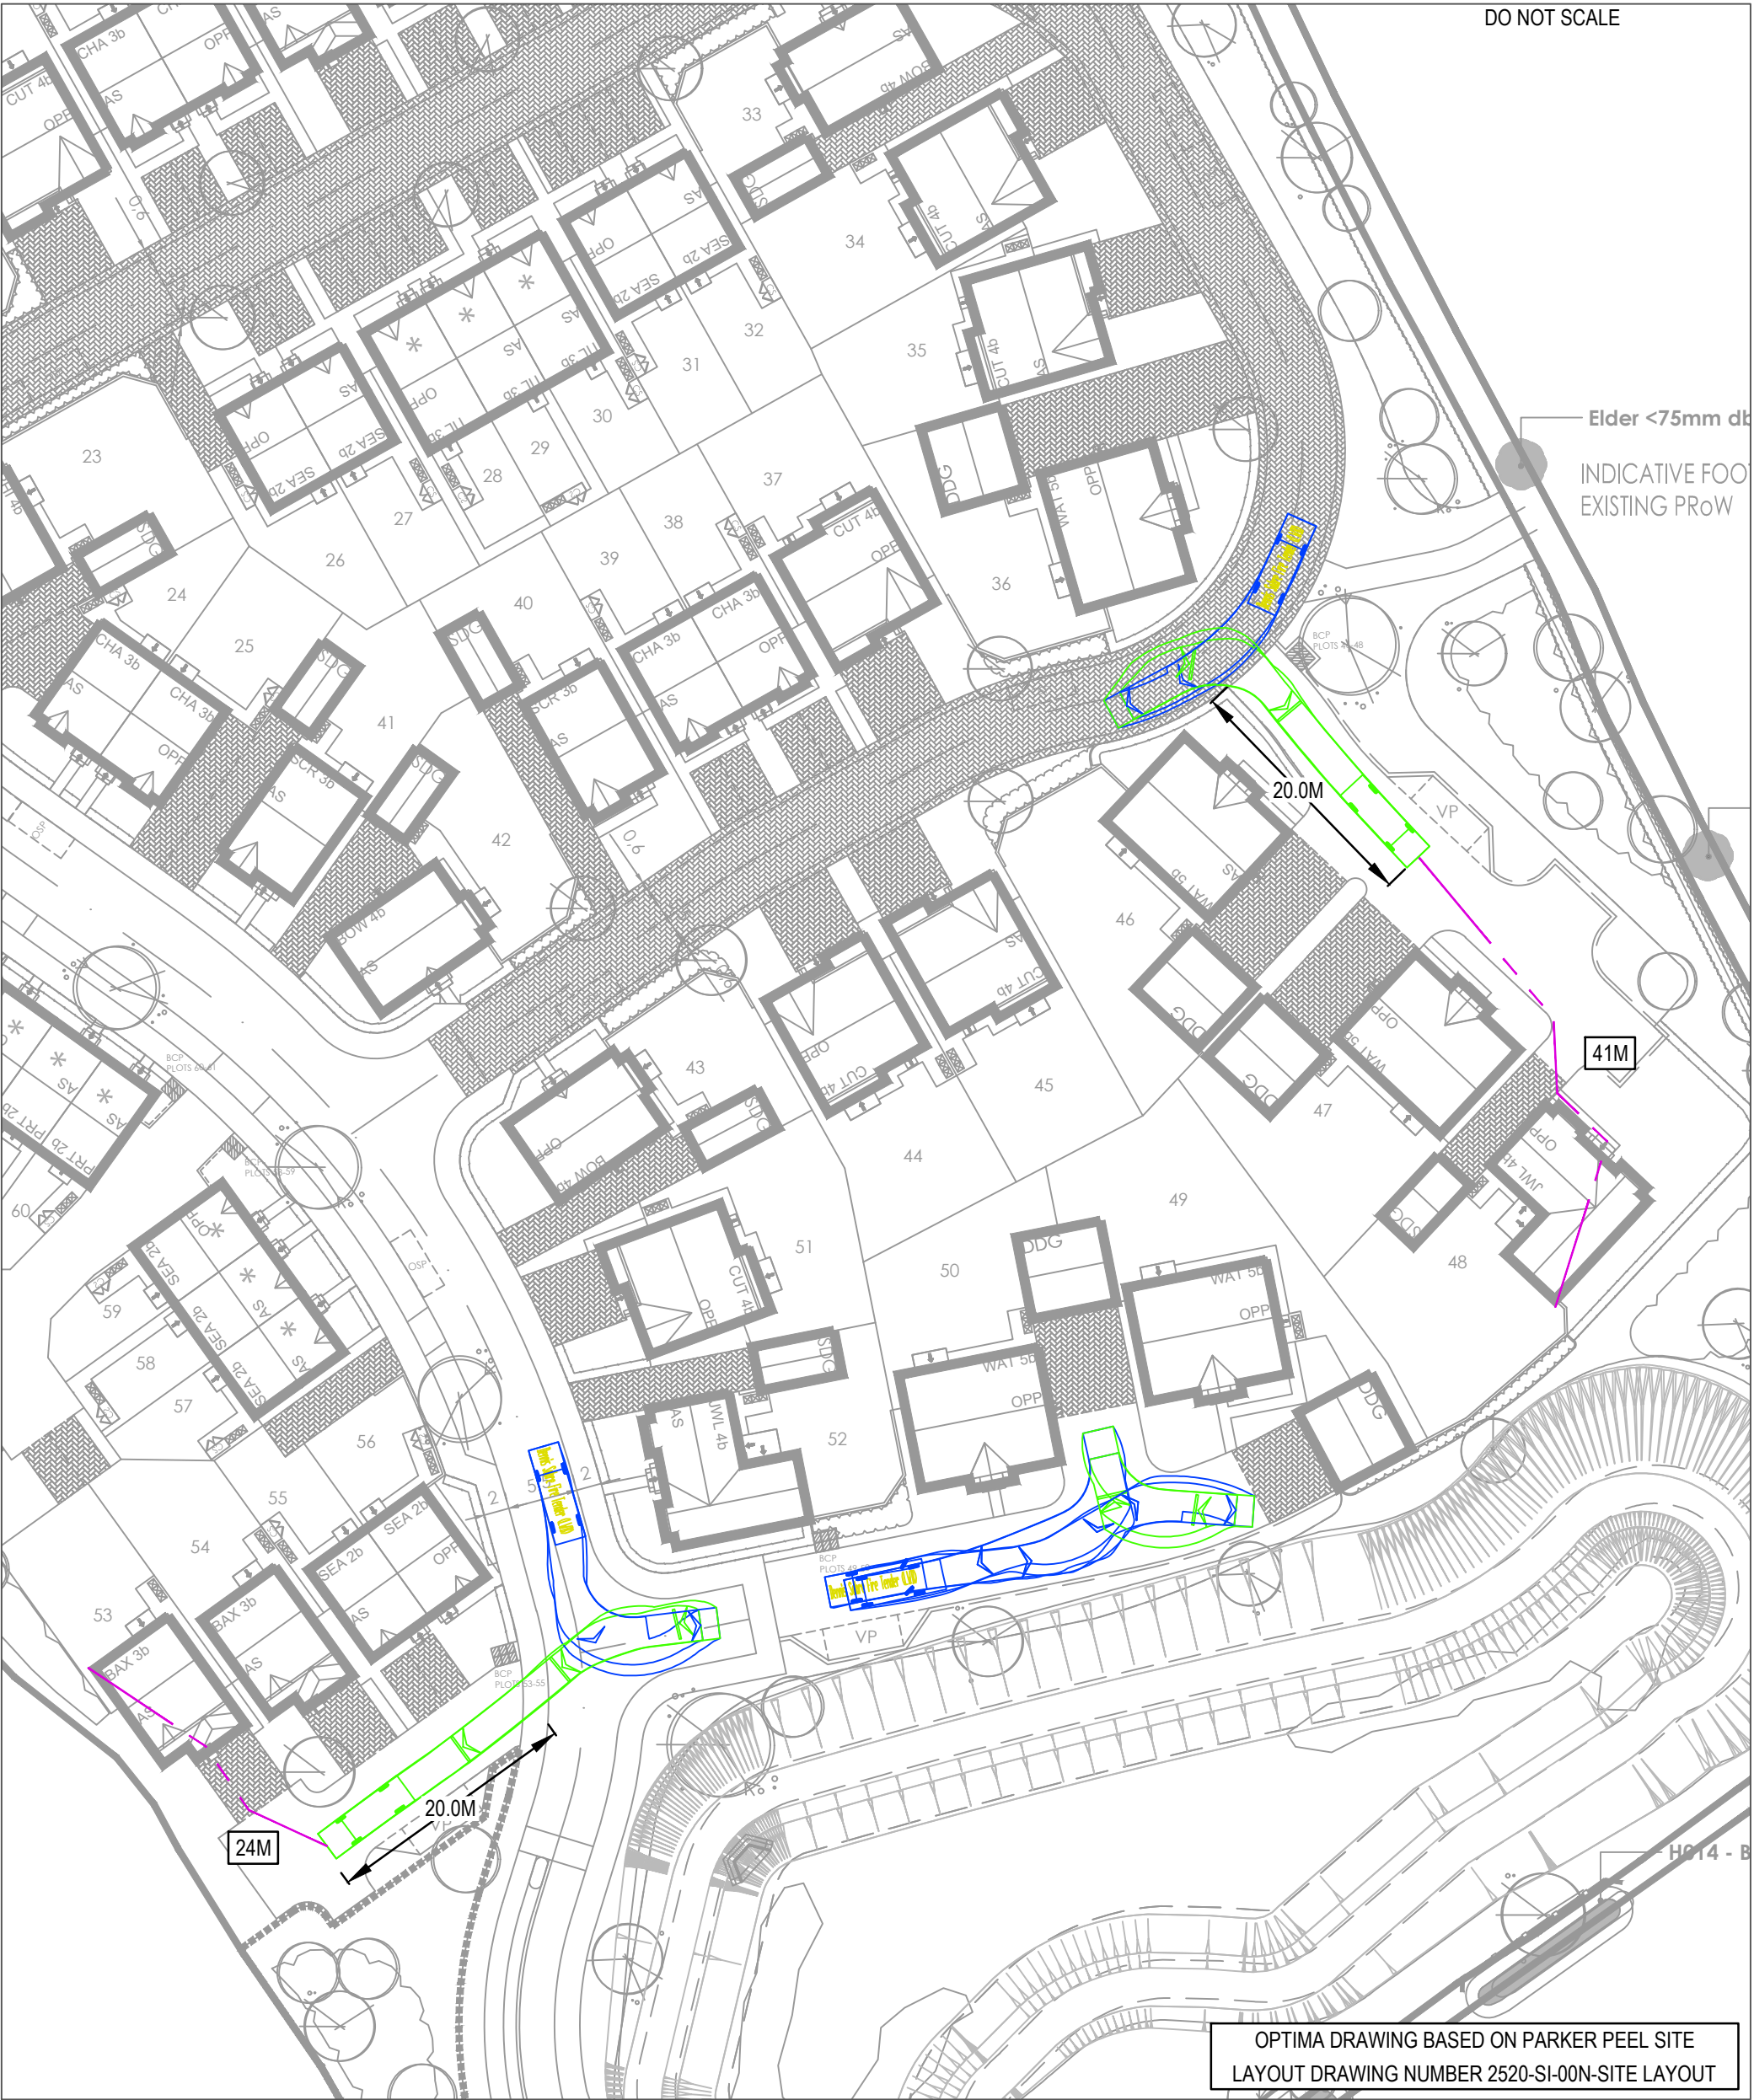


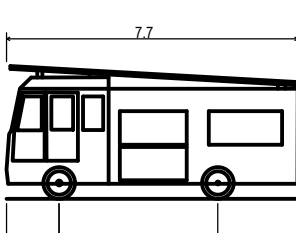

DESIGN VEHICLE:							PROJECT		CLIENT				 OPTIMA Intelligent Highway Solutions Suite 1, 3rd Floor, Goodbaird House, Infirmary Street Leeds LS1 2JP optimahighways.com T 0113 245 1679	
 Dennis Sabre Fire Tender (LWB) Overall Length 7.700m Overall Width 2.430m Overall Body Height 3.512m Min Body Ground Clearance 0.397m Track Width 2.380m Lock to lock time 5.00s Kerb to Kerb Turning Radius 7.400m			WOODWARD COURT, MIRFIELD				BELLWAY HOMES							
			DRAWING TITLE				CHECKED PMO		APPROVED PMO		DRG No. 25033/ATR/03			
			FIRE TENDER SWEEP PATH ANALYSIS				DRAWN BY: EJ		SCALE @ A2 1:500		DATE JULY 2026			
			- 16/07/26 EJ INITIAL ISSUE PMO PMO											
REV			DATE		BY		DESCRIPTION		CHK		APP			
			STATUS											
			PRELIMINARY											