
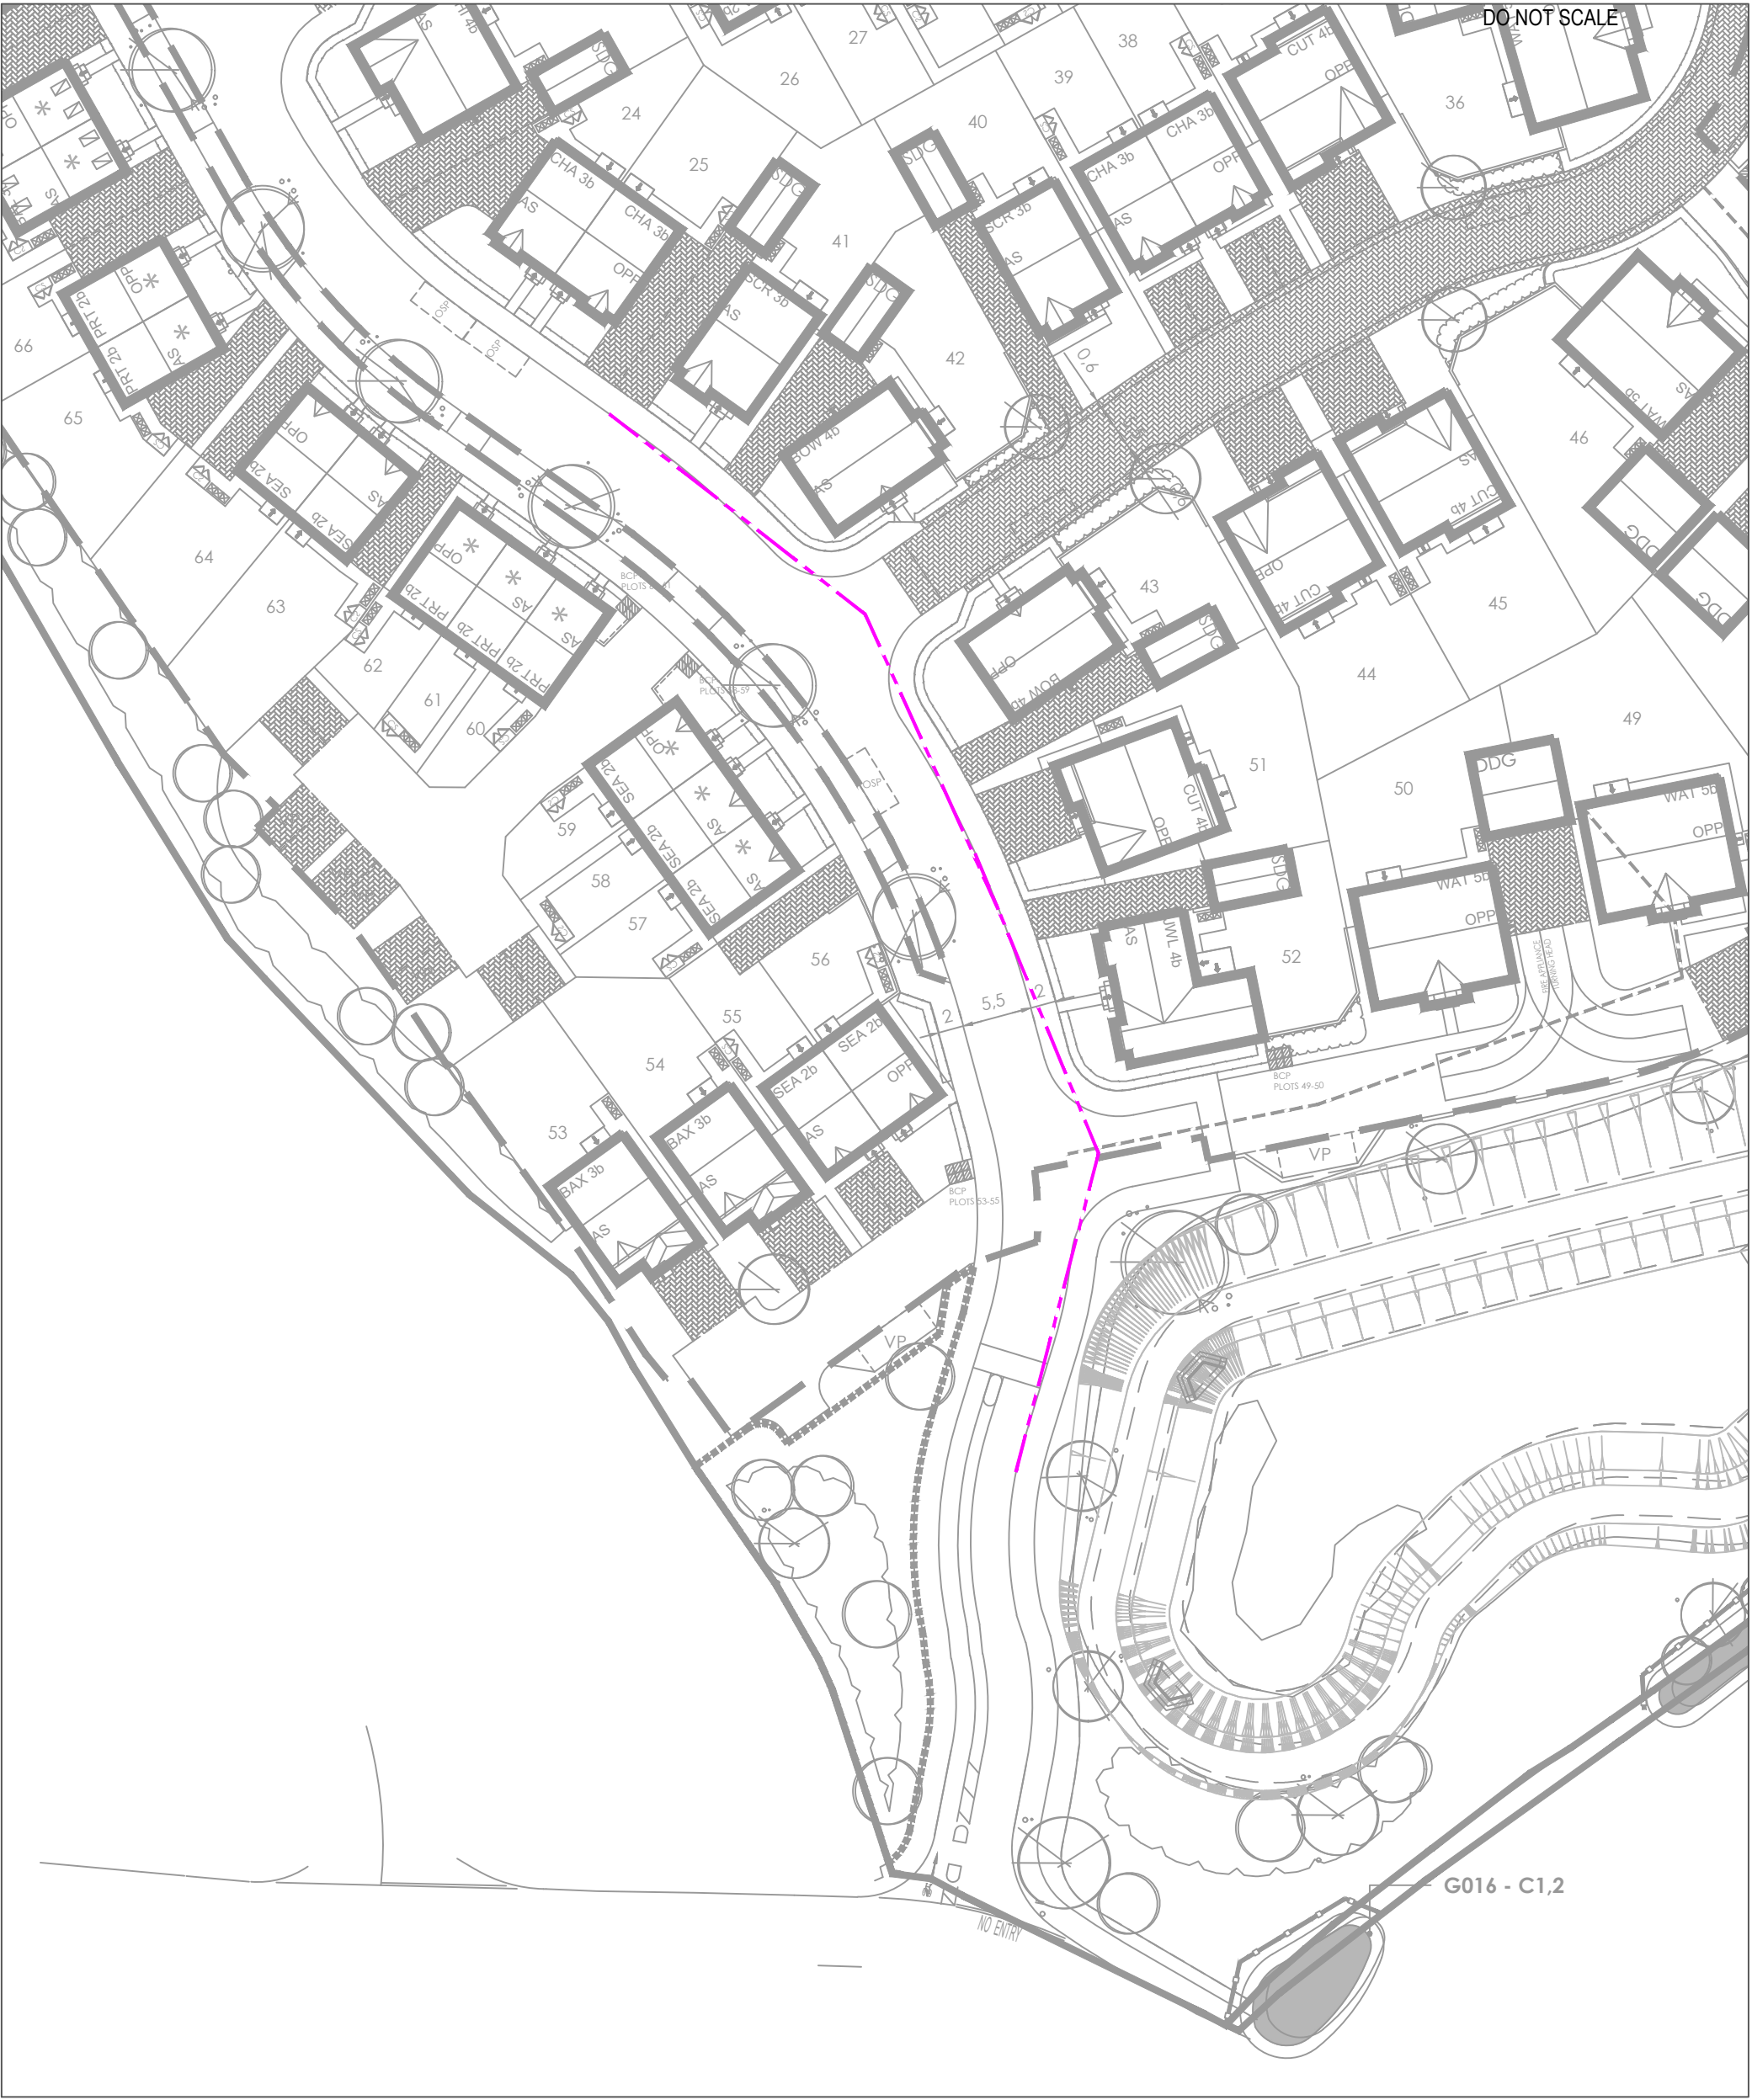


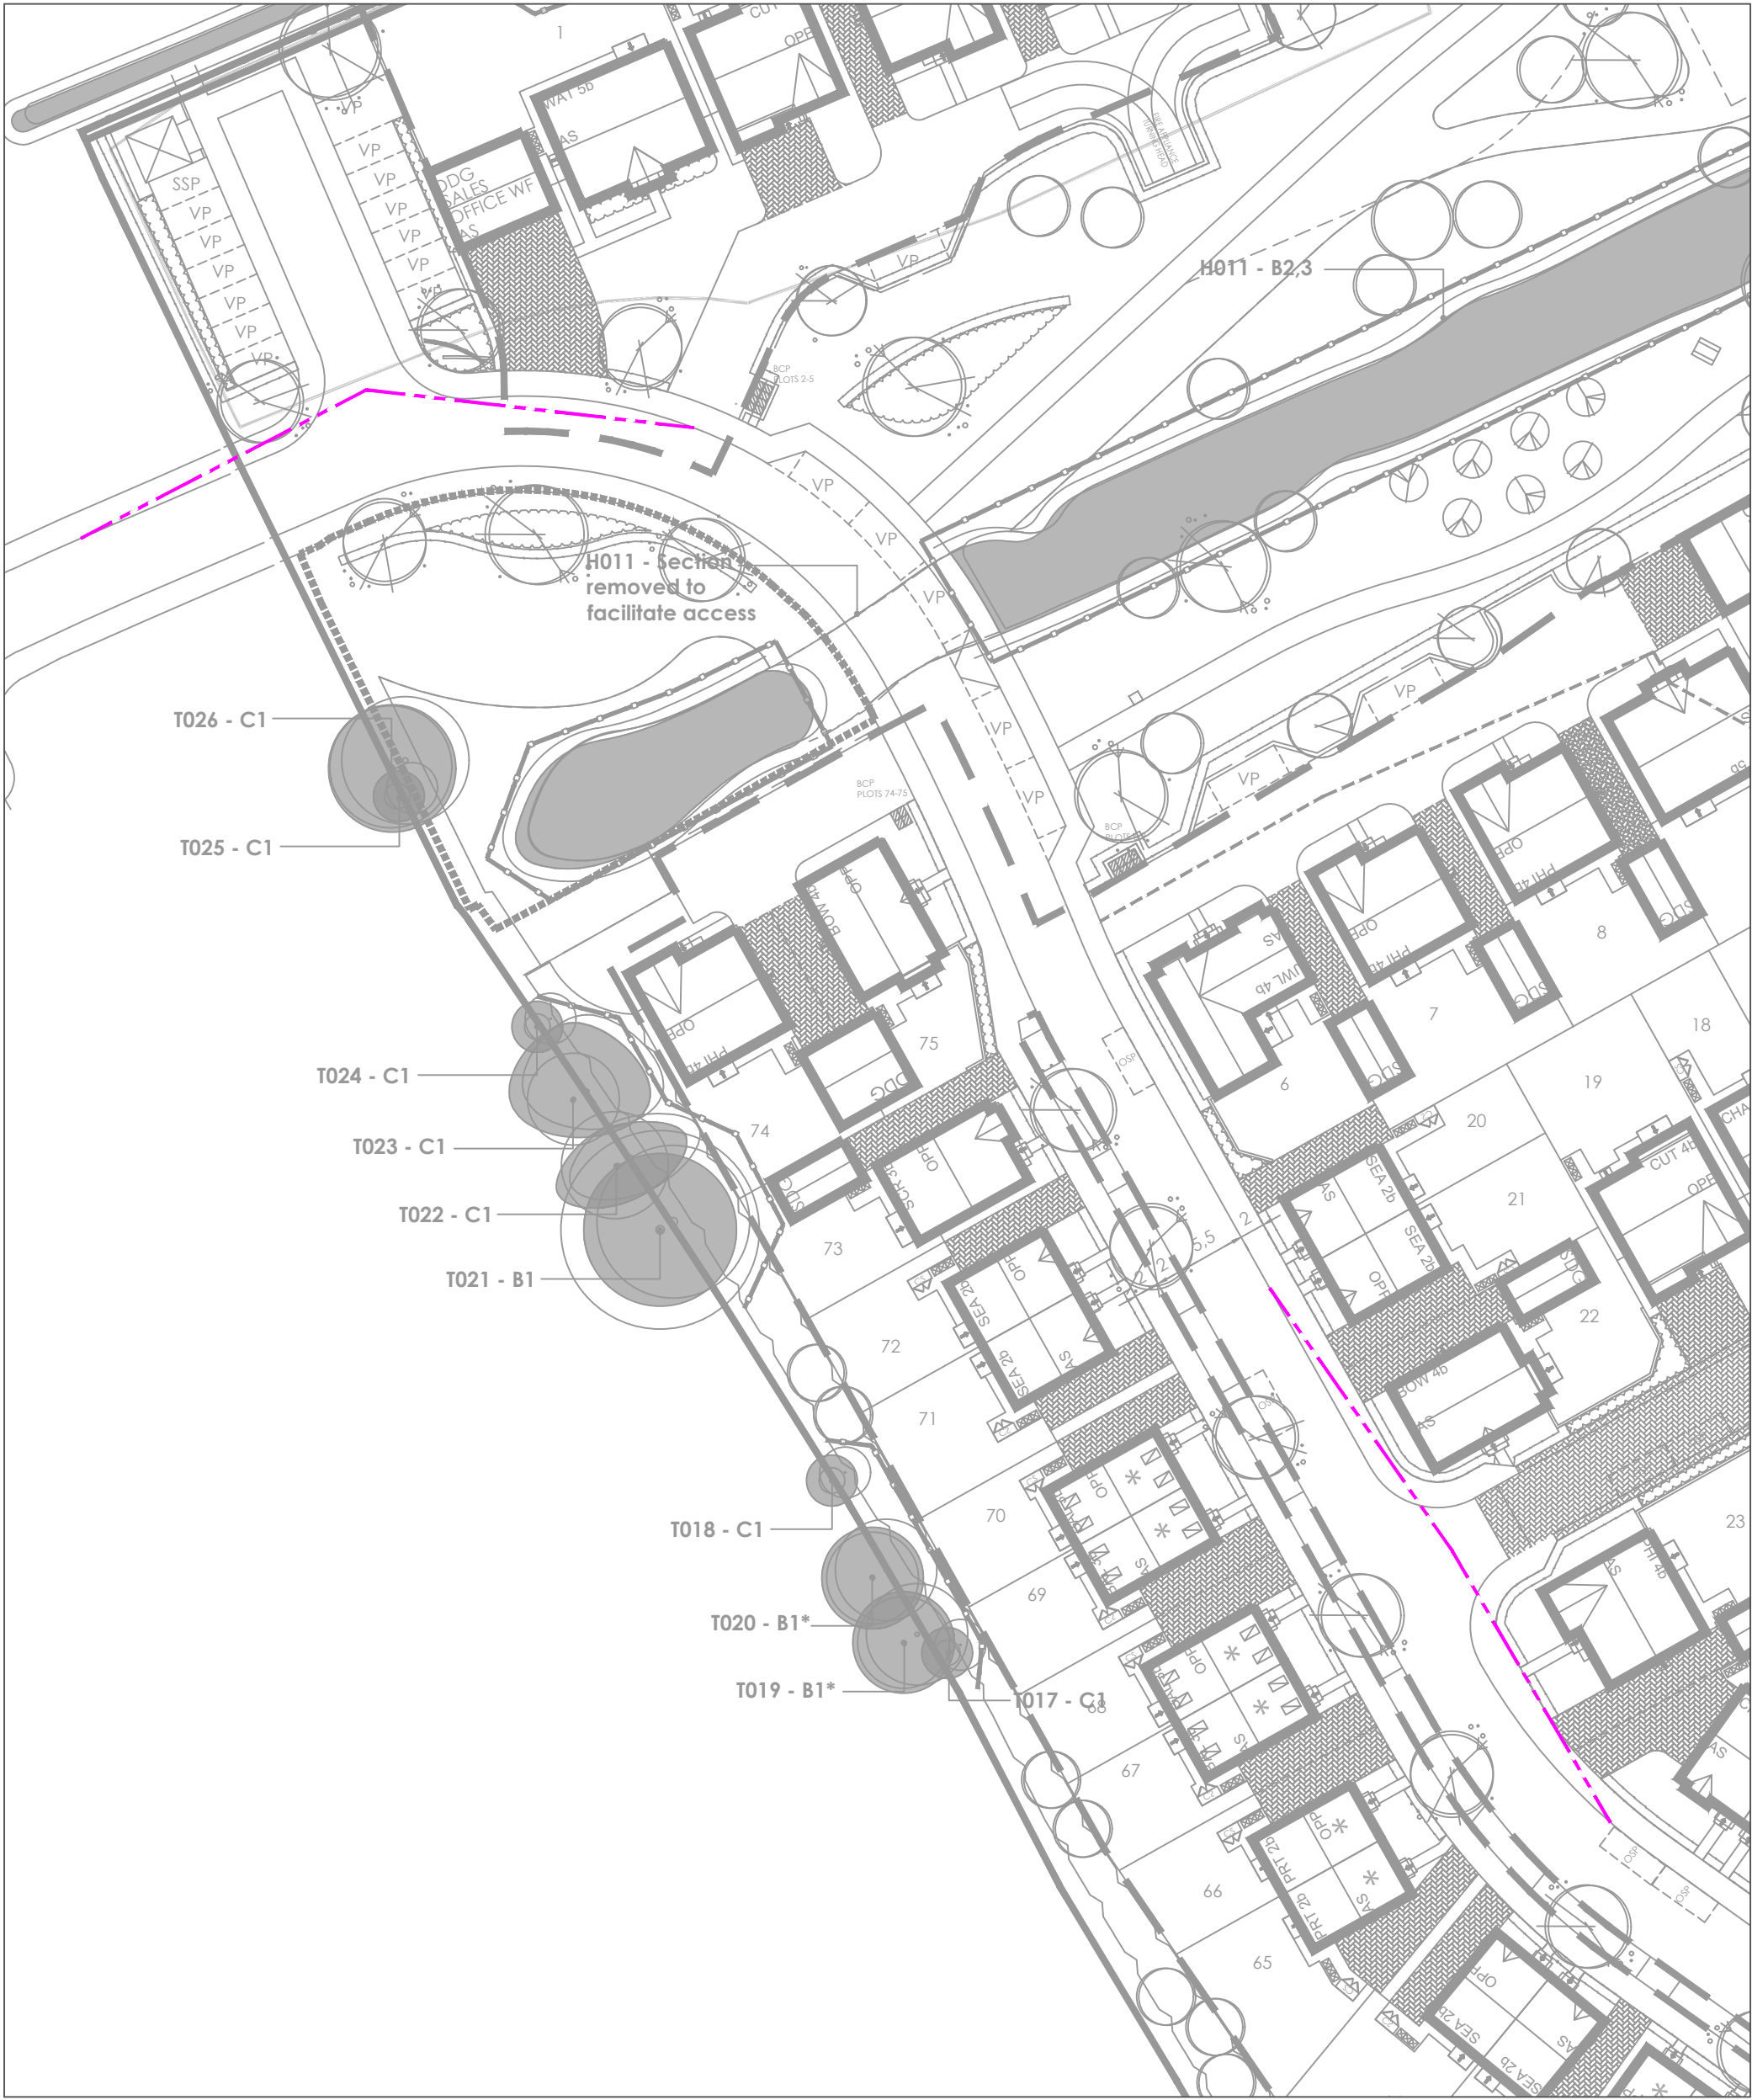

KEY:

--- 2.4M X 25M JUNCTION VISIBILITY SPLAY BASED ON 20MPH SPEED LIMIT

1. OPTIMA DRAWING BASED ON PARKER PEEL SITE LAYOUT DRAWING NUMBER 2520-SI-00N-SITE LAYOUT

-	16/07/26	EJ	INITIAL ISSUE	PMO	PMO
REV	DATE	BY	DESCRIPTION	CHK	APP
STATUS					

PROJECT	WOODWARD COURT, MIRFIELD
DRAWING TITLE	JUNCTION VISIBILITY SPLAYS

CLIENT				BELLWAY HOMES			
CHECKED	APPROVED	DRG No.		CHECKED	APPROVED	DRG No.	
PMO	PMO	25033/IN/03		PMO	PMO	25033/IN/03	
DRAWN BY:	SCALE @ A2	DATE	REV.	DRAWN BY:	SCALE @ A2	DATE	REV.
EJ	1:500	JULY 2026	-	EJ	1:500	JULY 2026	-


OPTIMA
Intelligent Highway Solutions
Suite 1, 3rd Floor, Goodbaird House, Infirmary Street
Leeds LS1 2JP
optimahighways.com
T 0113 245 1679