
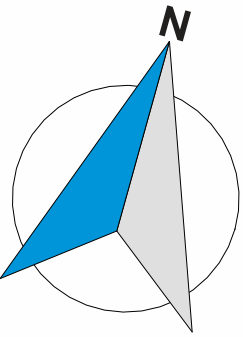
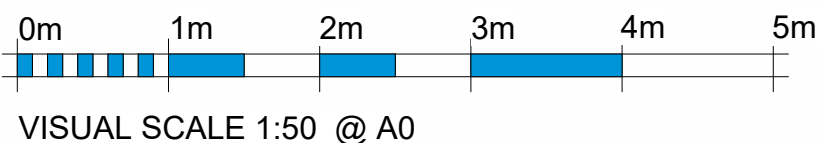


- 'No Entry' sign retained
- NHS wayfinding signage retained
- Lampost retained
- Service Trough Vent
- Underground Service Tunnel (pink hatched fill)
- Earthing Structure (below ground, green dashed)
- Transformer GRP
- Transfomer Outline (blue dashed)
- Air Circuit Breaker (ACB) Unit
- Service Trough Distribution Board

- 'Give Way' sign retained
- 40mm Pebbles Infill (blue infill)
- Fence
- Generator
- Fuel Tank
- Manhole

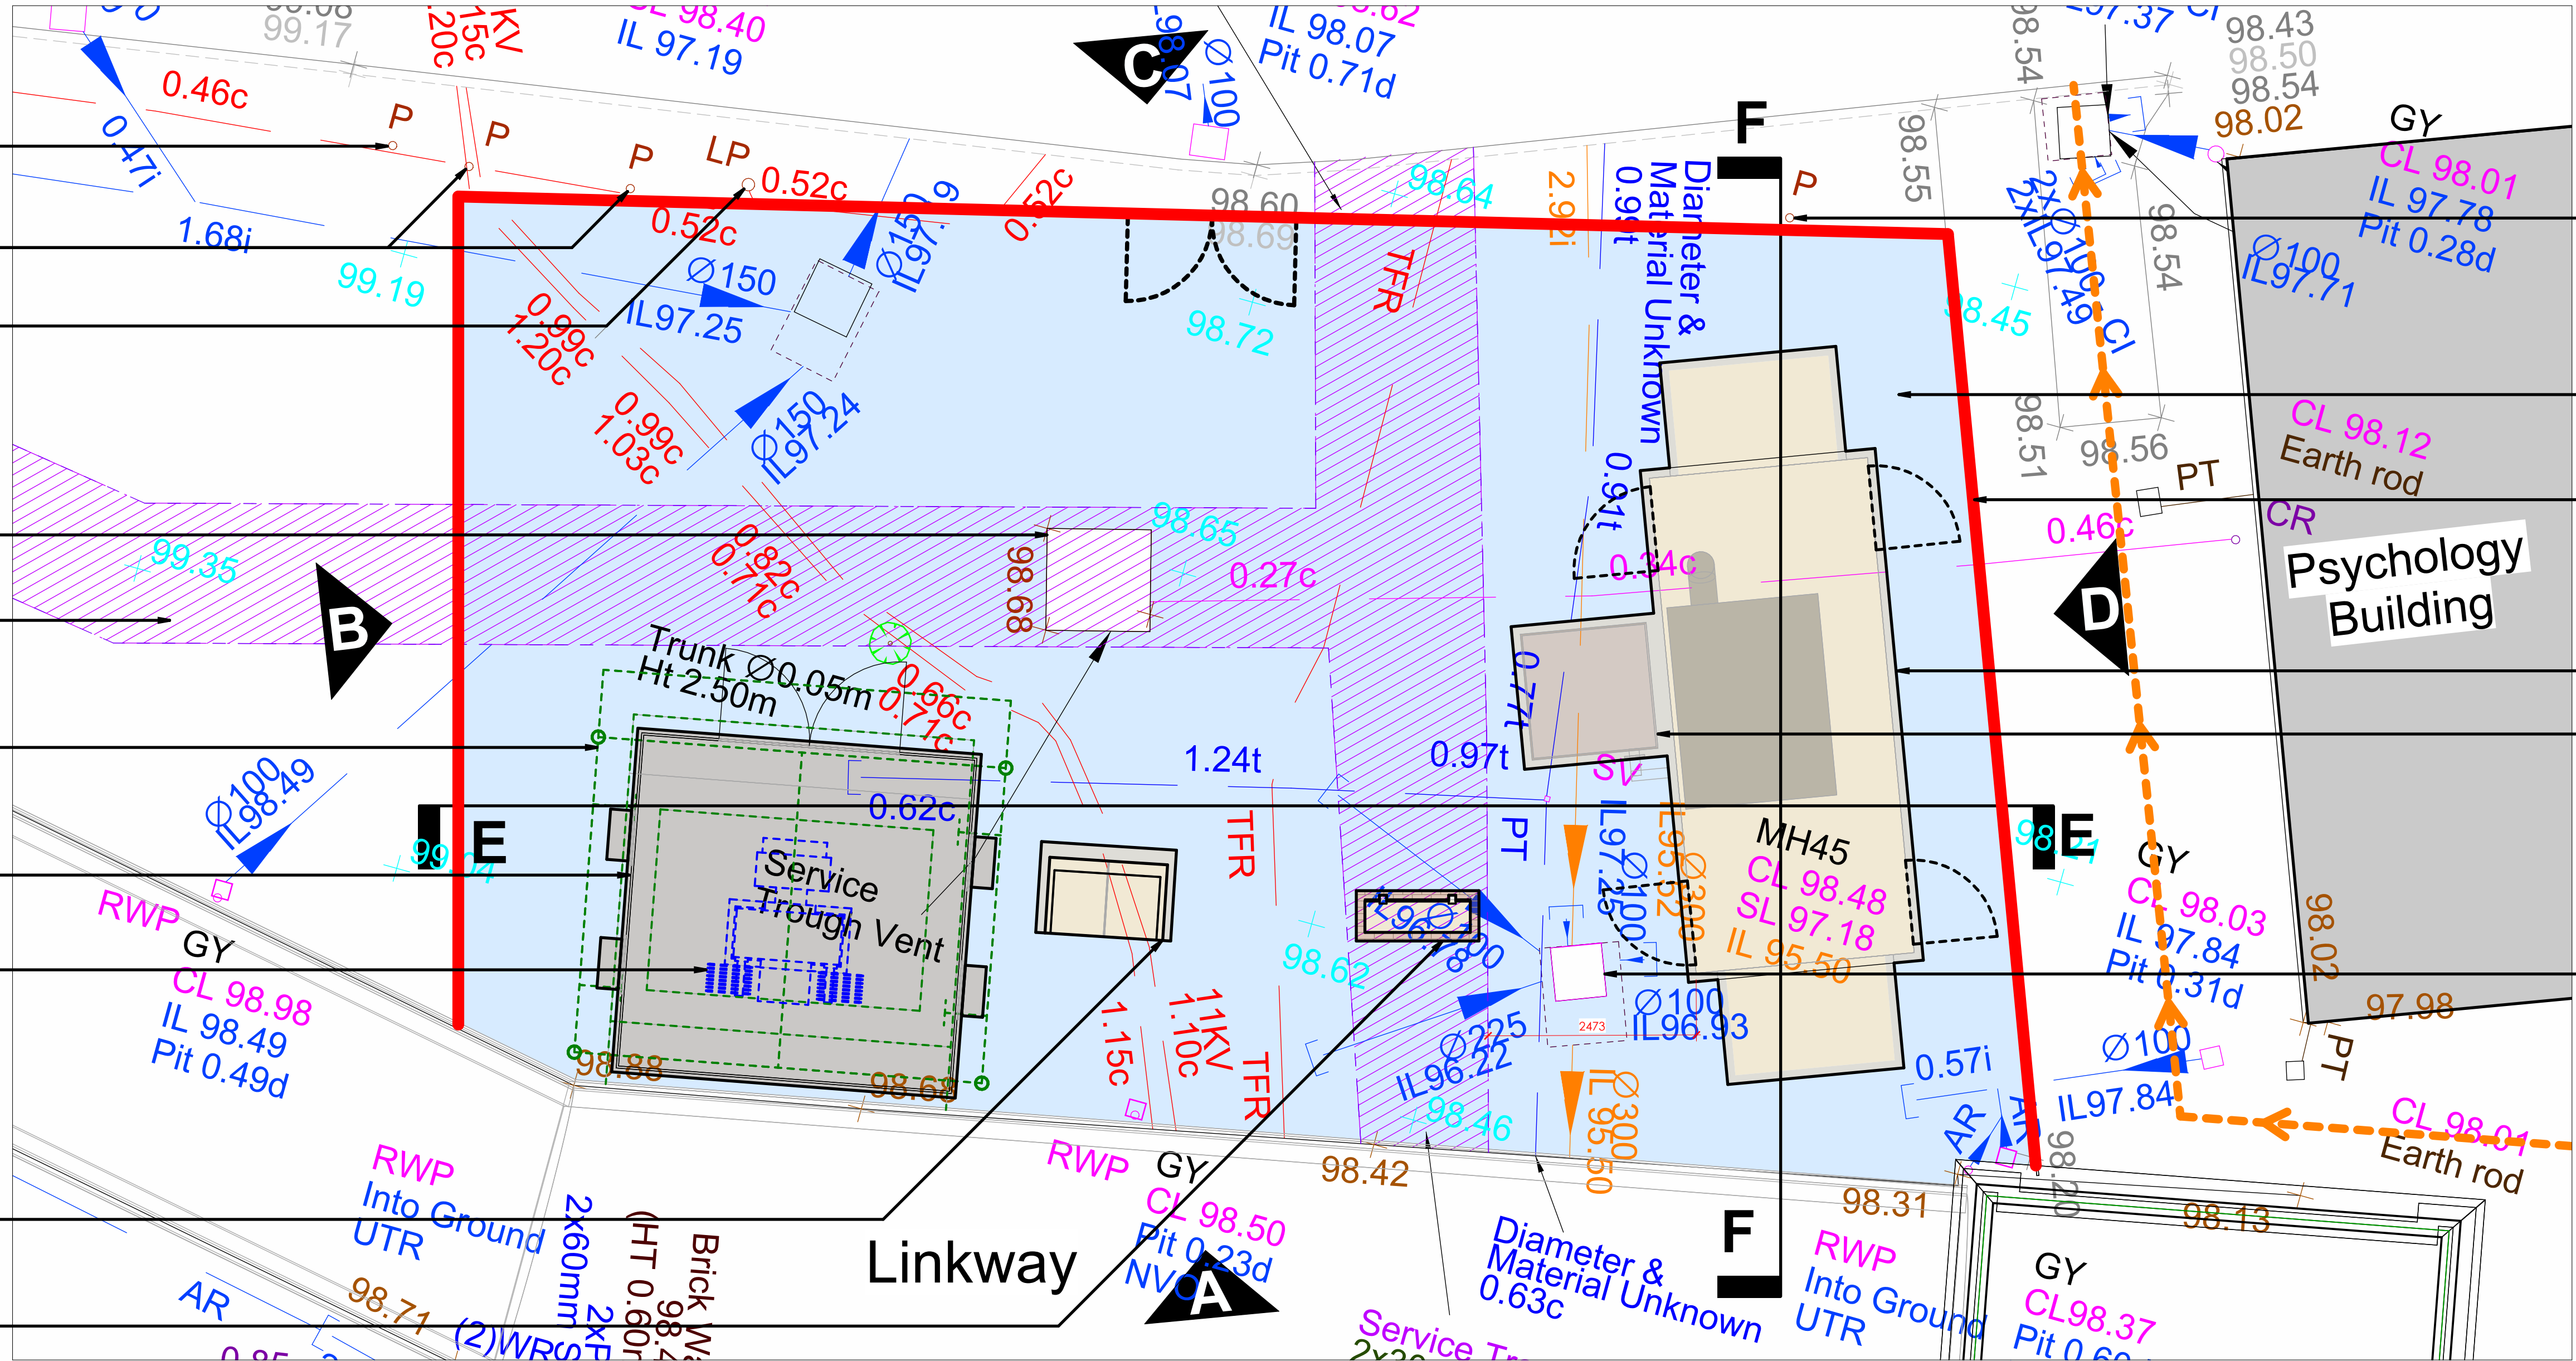

Transformer GRP:

Colour Code	Colour
BS 08C37 (walls - brick)	
BS 18B21 (walls - pointing)	
BS 08B29 (roof/doors/vents)	

Generator:

Colour Code	Colour
RAL 1002 (external)	
RAL 7016 (exhaust)	
BS 06C39 (fuel tank)	



Transformer GRP Brick Effect Sample Photo


Key:

Enclosure Area (Fencing)	
Existing Access Route Maintained	


Rev	Description	By	Chk	Date




PROJECT TITLE Dewsbury and District Hospital		ADDRESS Hollon Rd, Dewsbury WF13 4BS	
DRAWING TITLE Proposed plans, sections and elevations - Enclosure			
DRAWING REFERENCE 180598 DGL 01 ZZ DR A 2013			
PROJECT	ORGANISATION	VOLUME	LEVEL
13/10/2025	PH/AR	AR	n/a
SUITABILITY	SCALE	SHEET	REV
CR As Constructed	As Indicated	A0	1

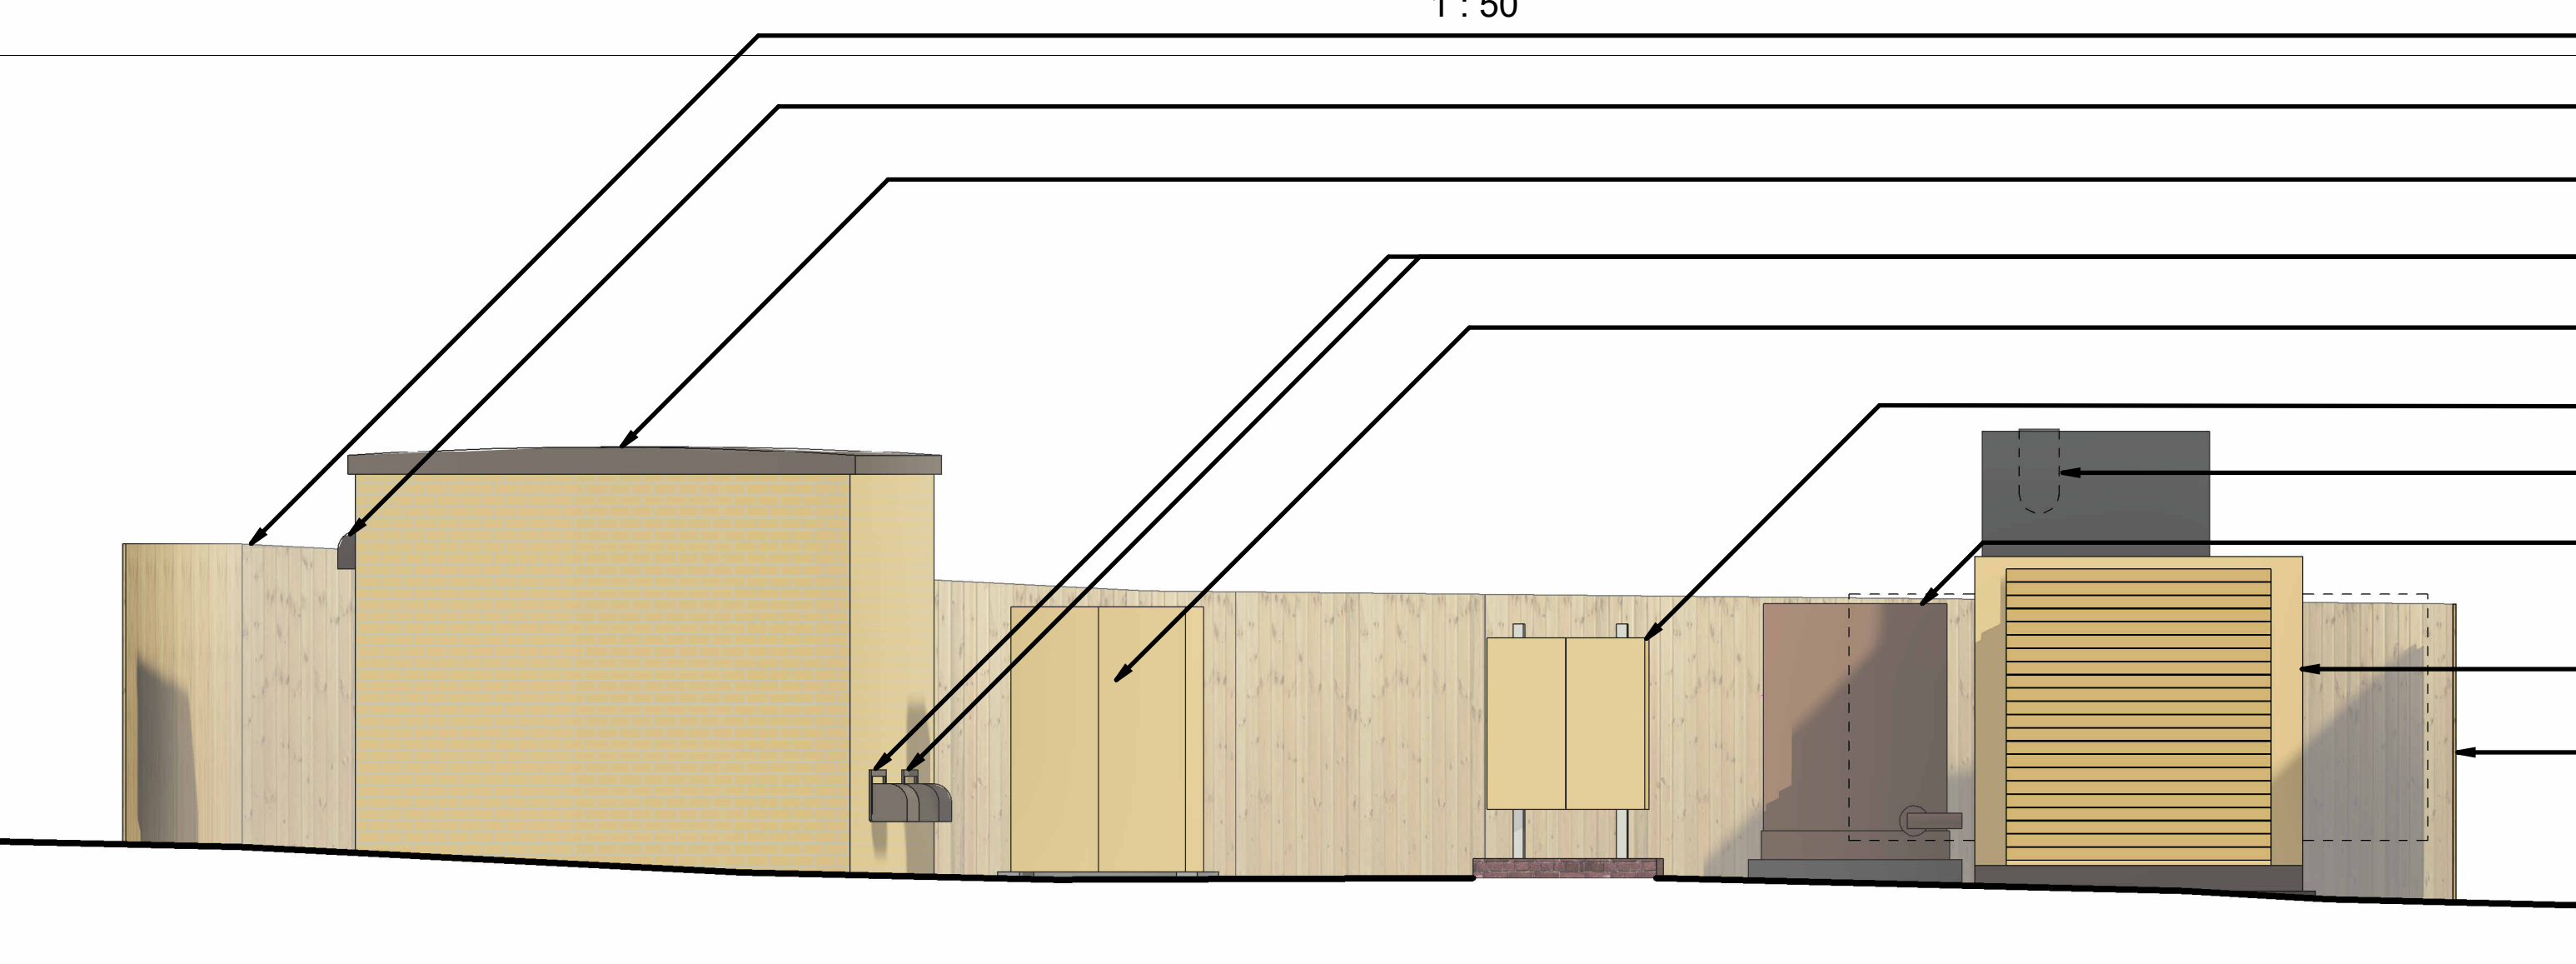


Enclosure Elevation A
1 : 50

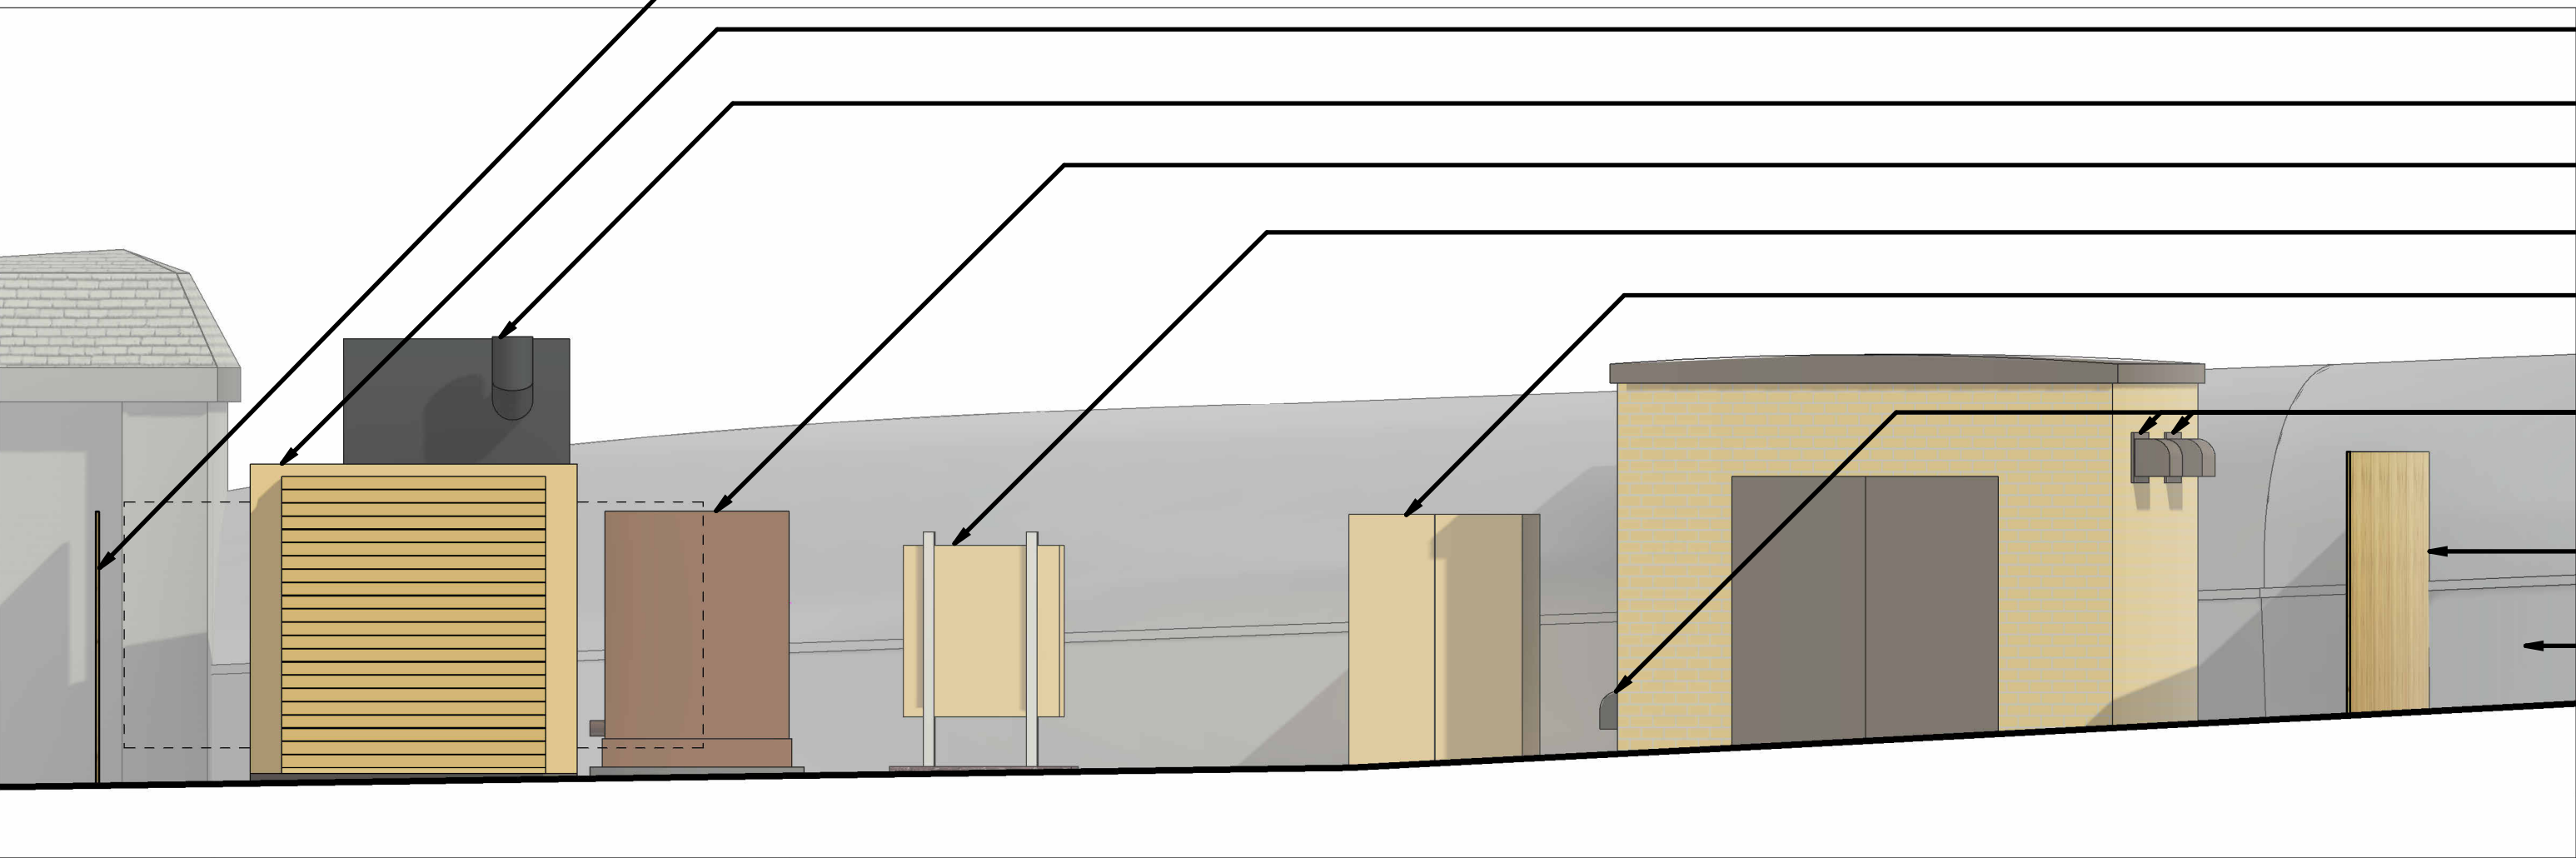


Enclosure Elevation C
1 : 50

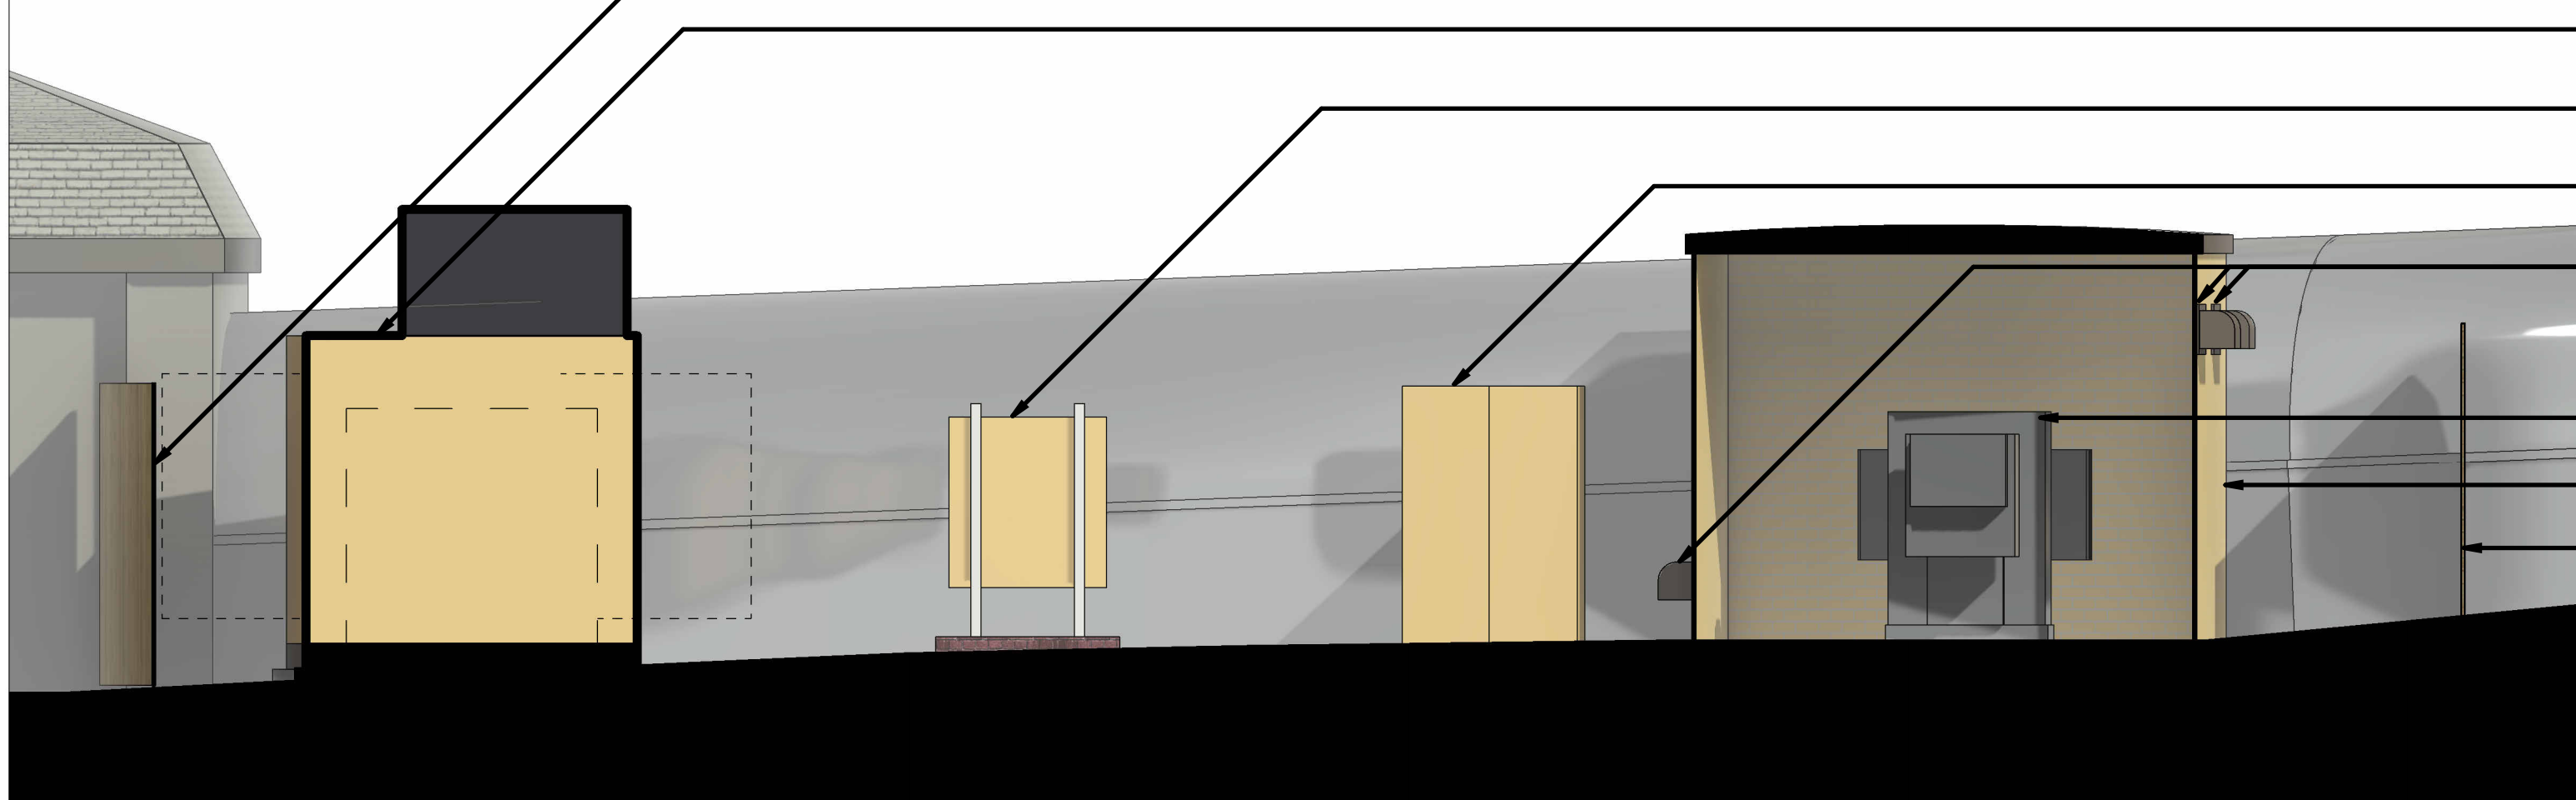


Enclosure Section EE
1 : 50

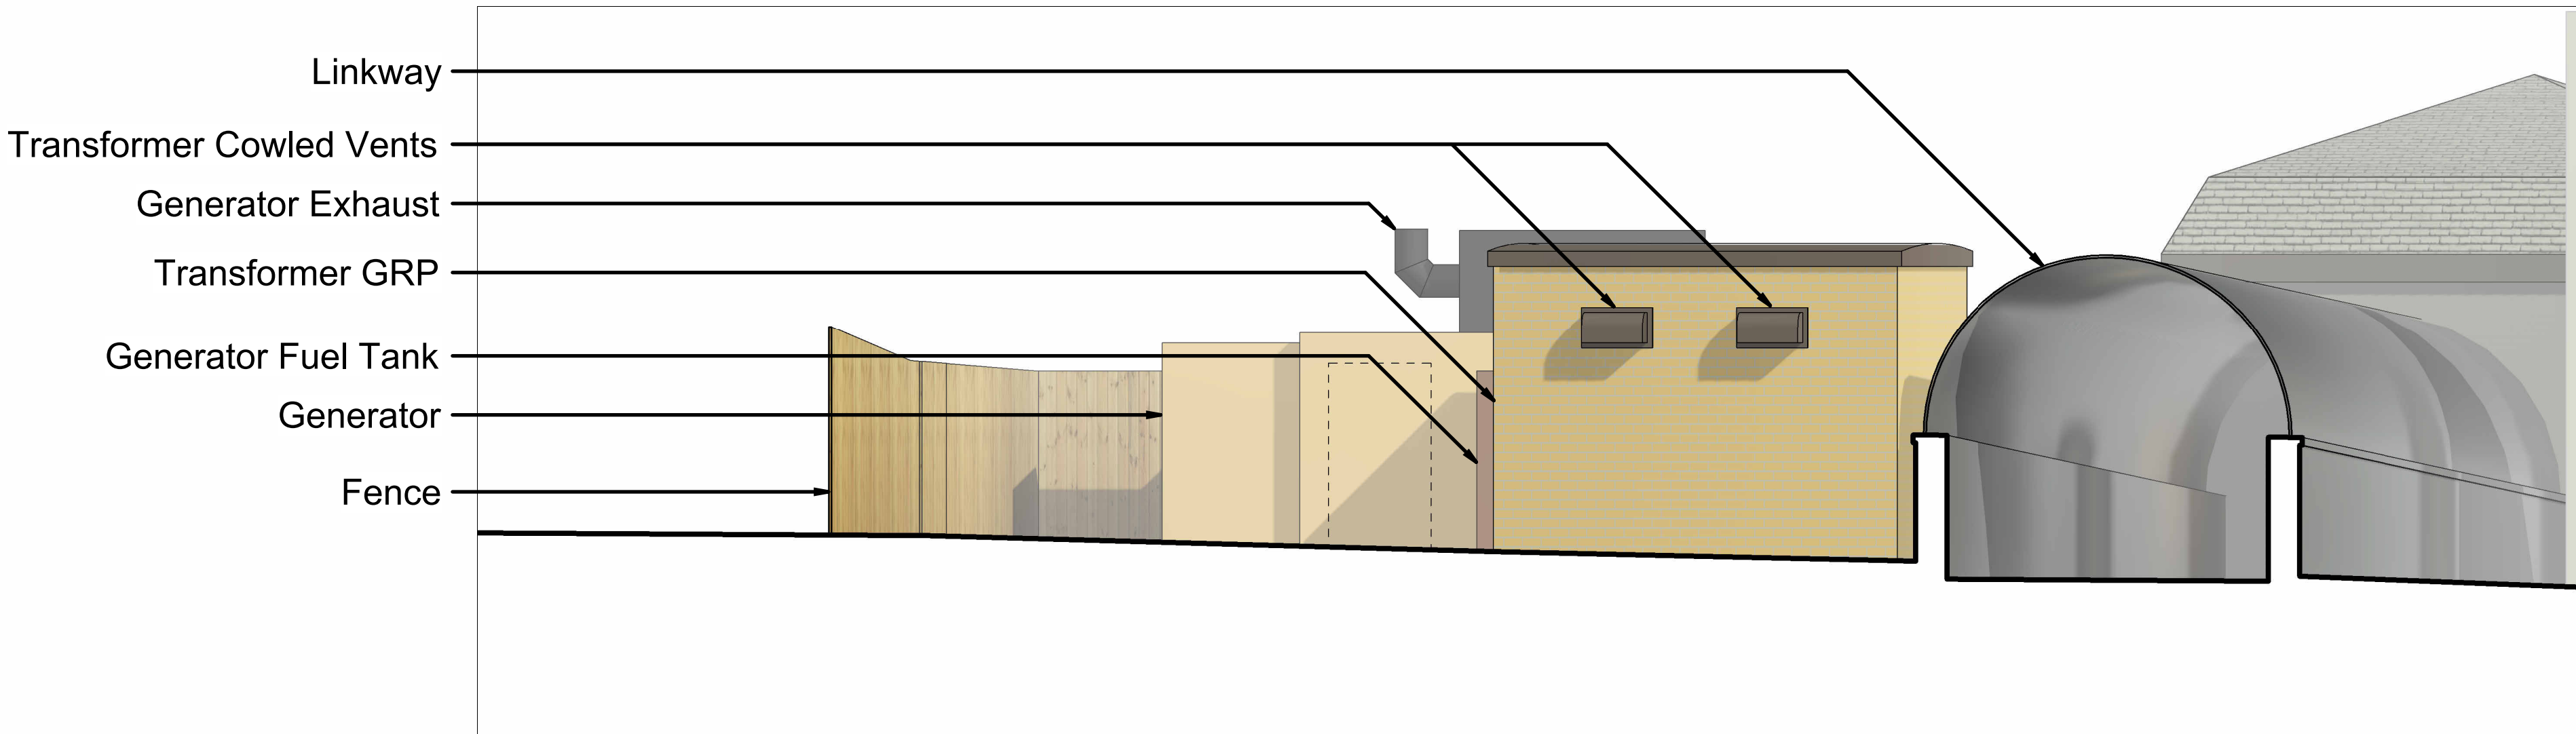

Enclosure Elevation B
1 : 50

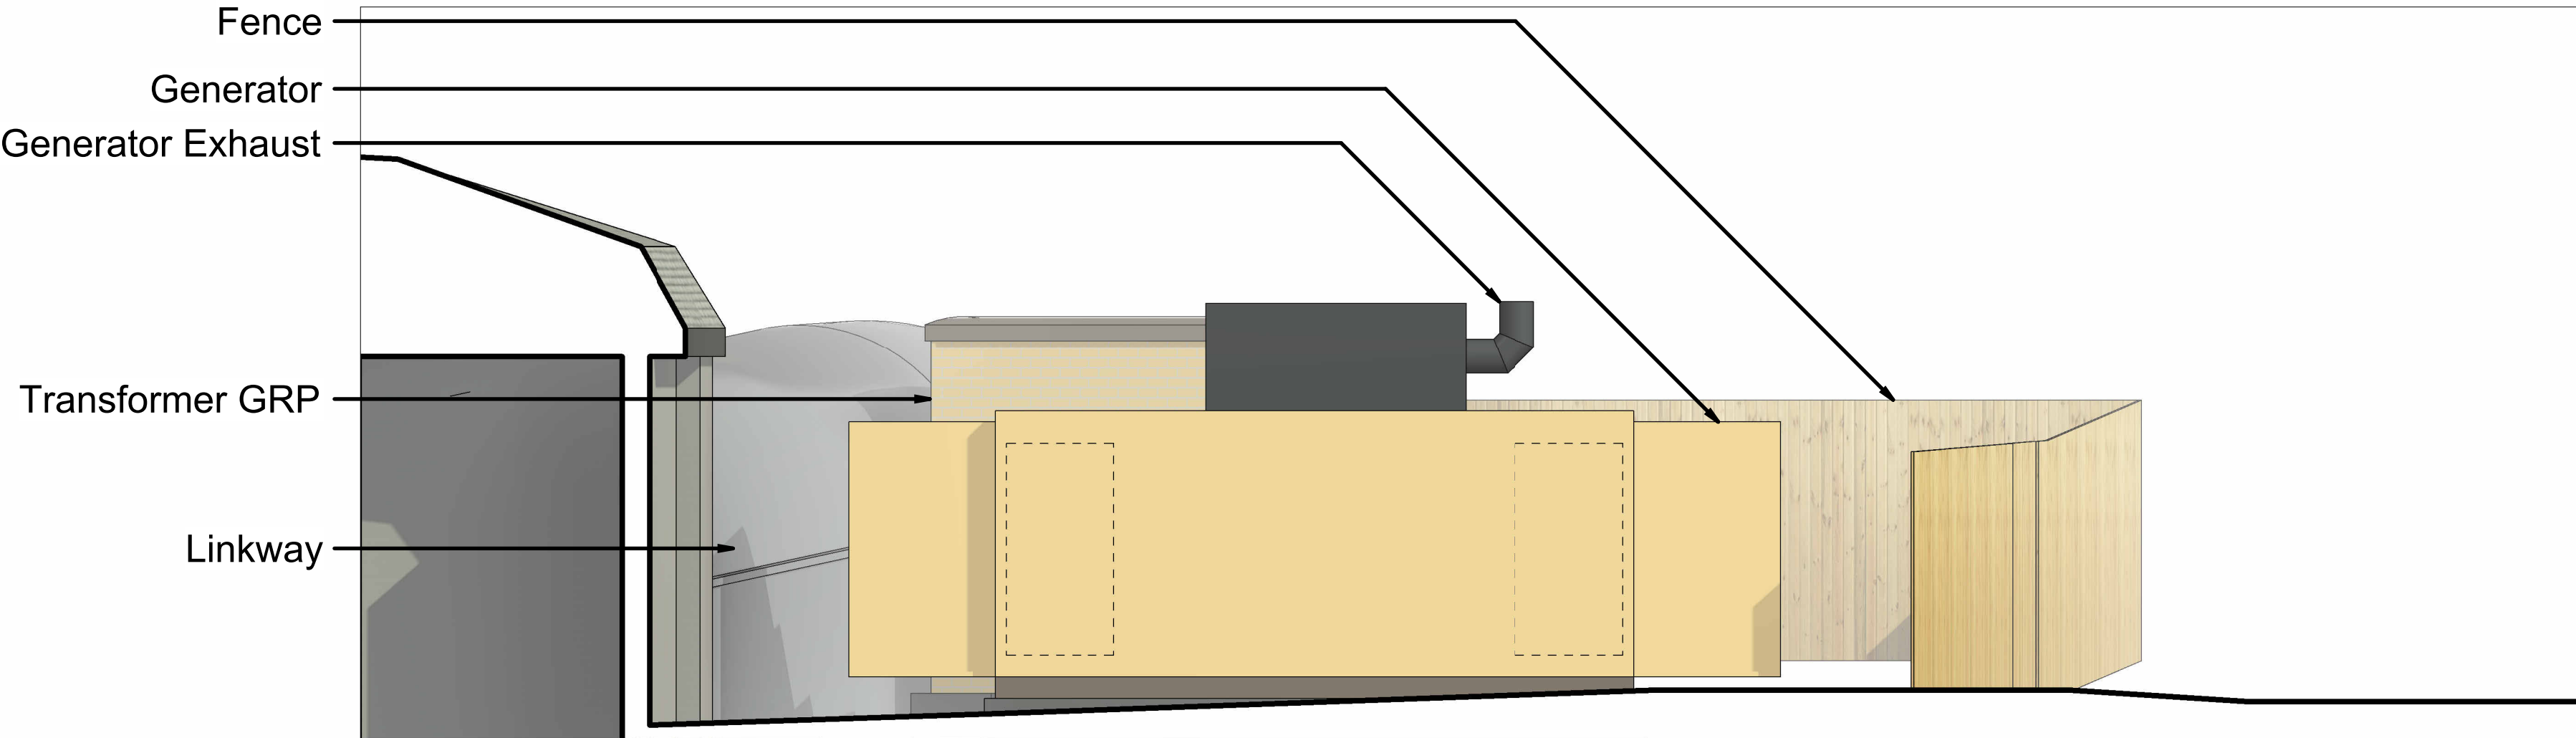

Enclosure Elevation D
1 : 50

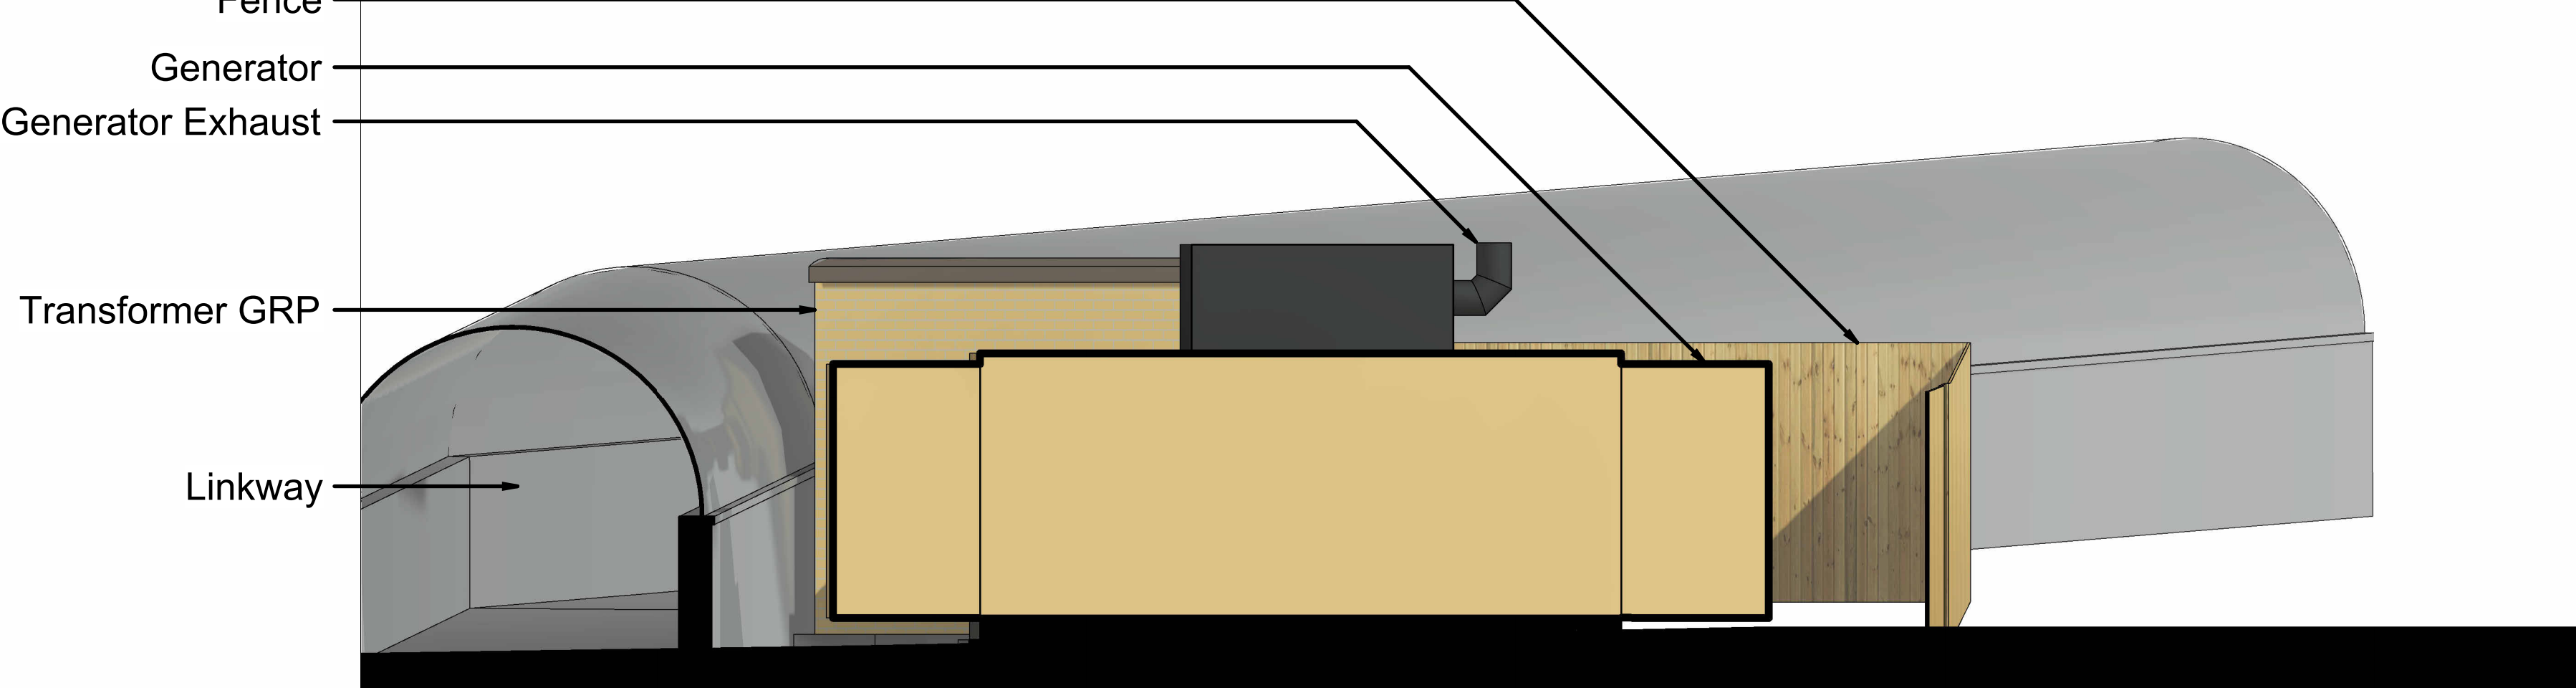

Enclosure Section FF
1 : 50