




Use figured dimensions only. DO NOT SCALE.
All dimensions are in millimetres unless noted otherwise.
All levels are in metres above ordnance datum unless noted otherwise.
This drawing must be read in conjunction with all other relevant drawings and specifications from the Architect and other consultants.

NOTES:

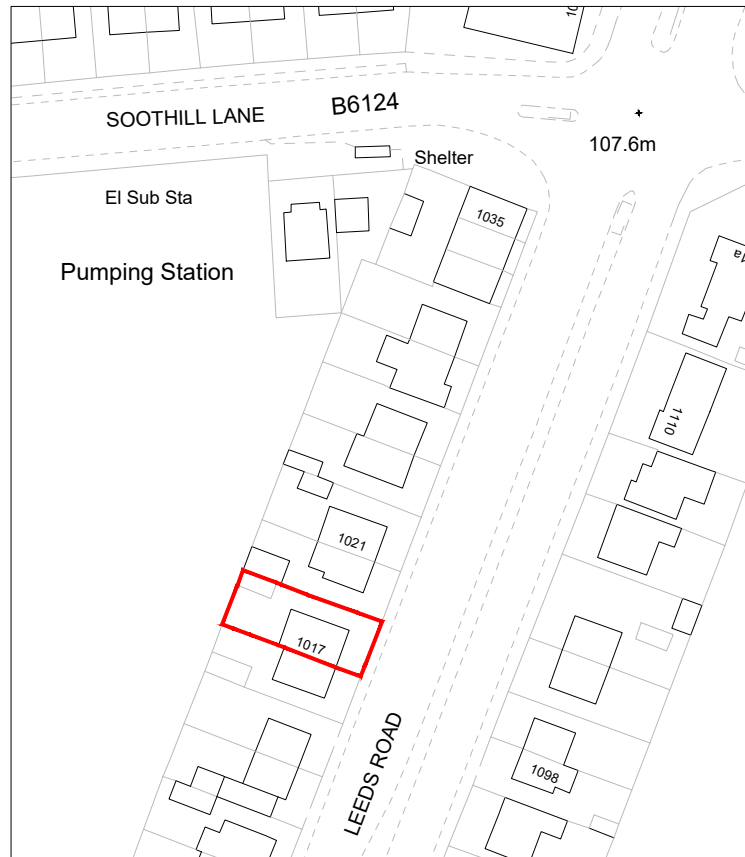

LOCATION PLAN
1:1250 @ A4

KUFIC. ARCHITECTS

Suite 24 Batley Business Park,
Technology Drive,
Batley WF17 6ER

Tel: 01924 694 404
info@kufic.co.uk
www.kufic.co.uk

© Kufic Architects 2025

PROJECT:
1017 LEEDS RD, DEWSBURY
WF12 7HX

DRAWING TITLE:
LOCATION PLAN

DATE: 05/09/25 SCALE: 1:1250 @ A4 DRWN BY: HD

DRAWING REF: 25332-D01 **REV:** A