
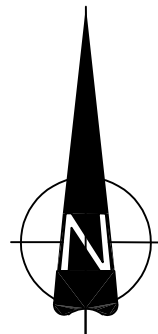
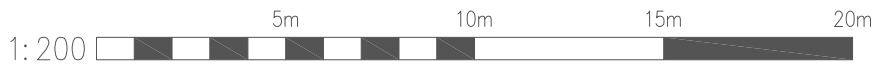


Copyright exist on the designs and information shown on this drawing. No part of this drawing can be reproduced without written confirmation of Heppenstalls. This drawing should only be used for the purpose was issued for and should not be used for construction unless it is marked for construction. Heppenstalls must be notified should any discrepancies be found.

Revision :

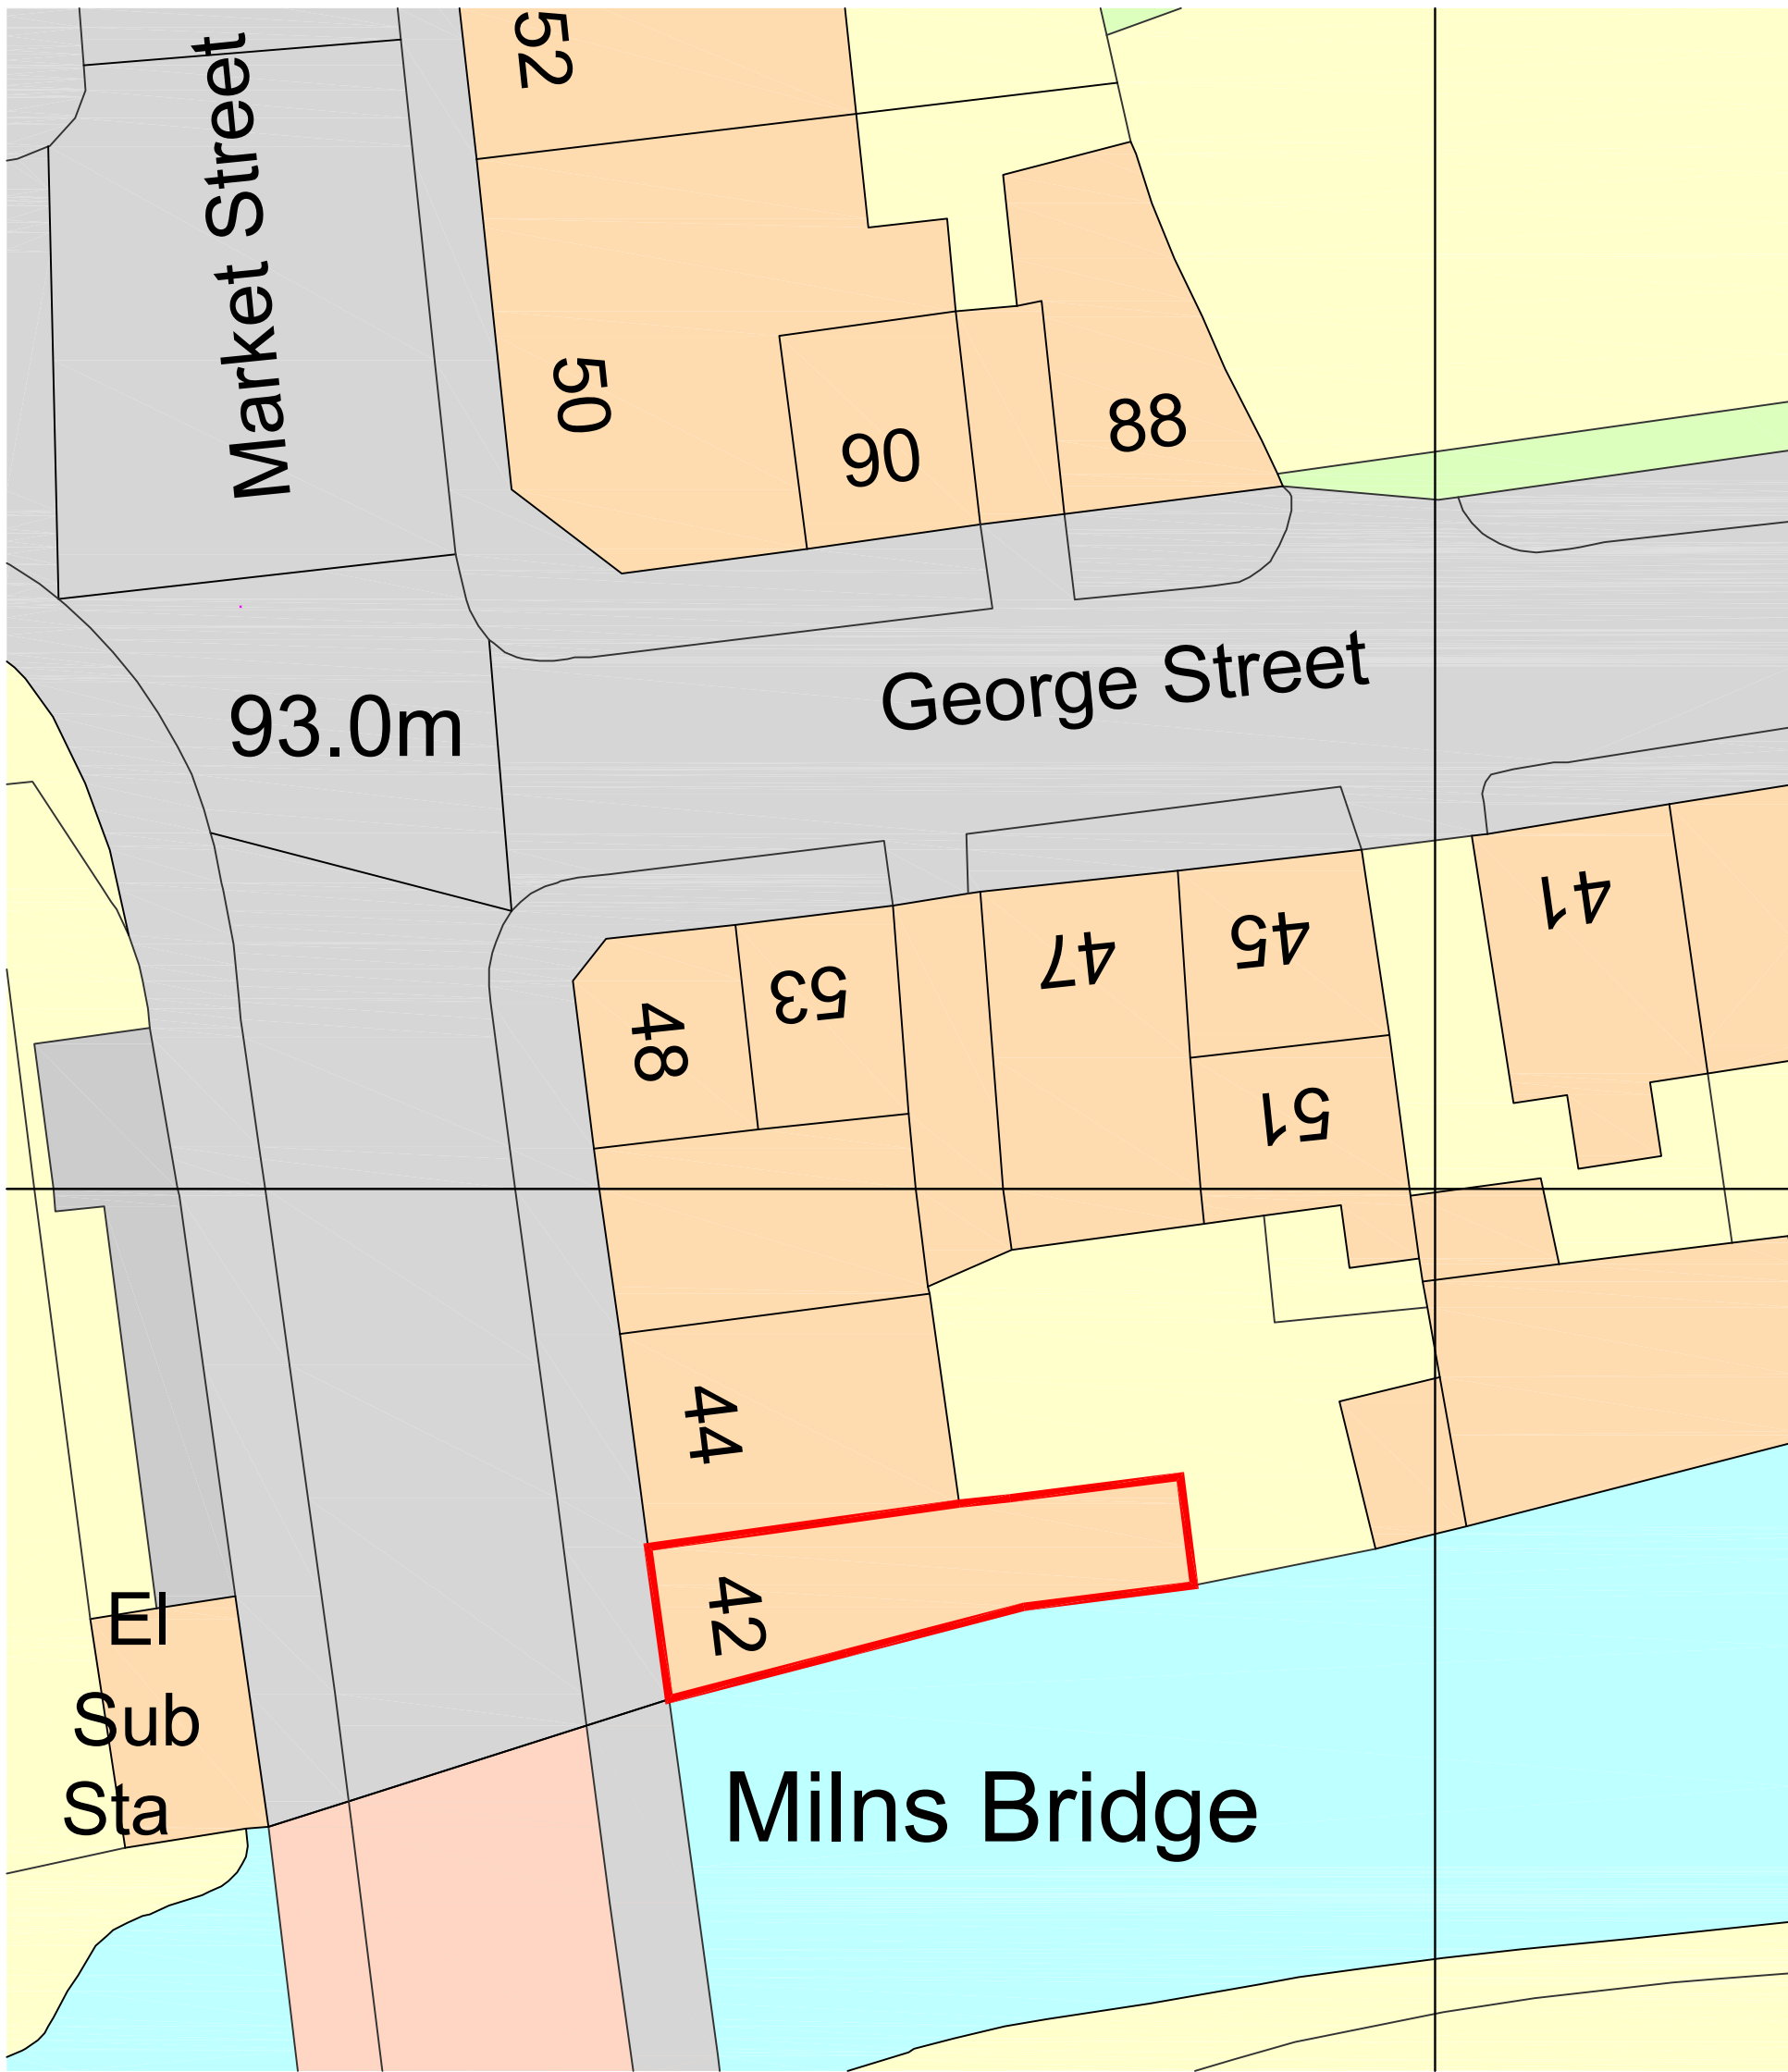

Existing Block Plan Change of Use of Cafe to Dwelling

Client
Mr M Morrell

Project
**Change of Use from Cafe to Dwelling
42 Market Street, Milnsbridge, Huddersfield**

Drawing
Existing Block Plan

Number
4453-01-04

Date 10/2025

Scale @ A3
As Marked

HEPPENSTALLS
Chartered Architects

Architecture
Surveying
Planning
Project Management

Allisons Buildings, 135 Armitage Road Milnsbridge,
Huddersfield, HD3 4JY tel 01484 658411
projects@heppenstalls.net www.heppenstalls.net

Planning
Existing Block Plan