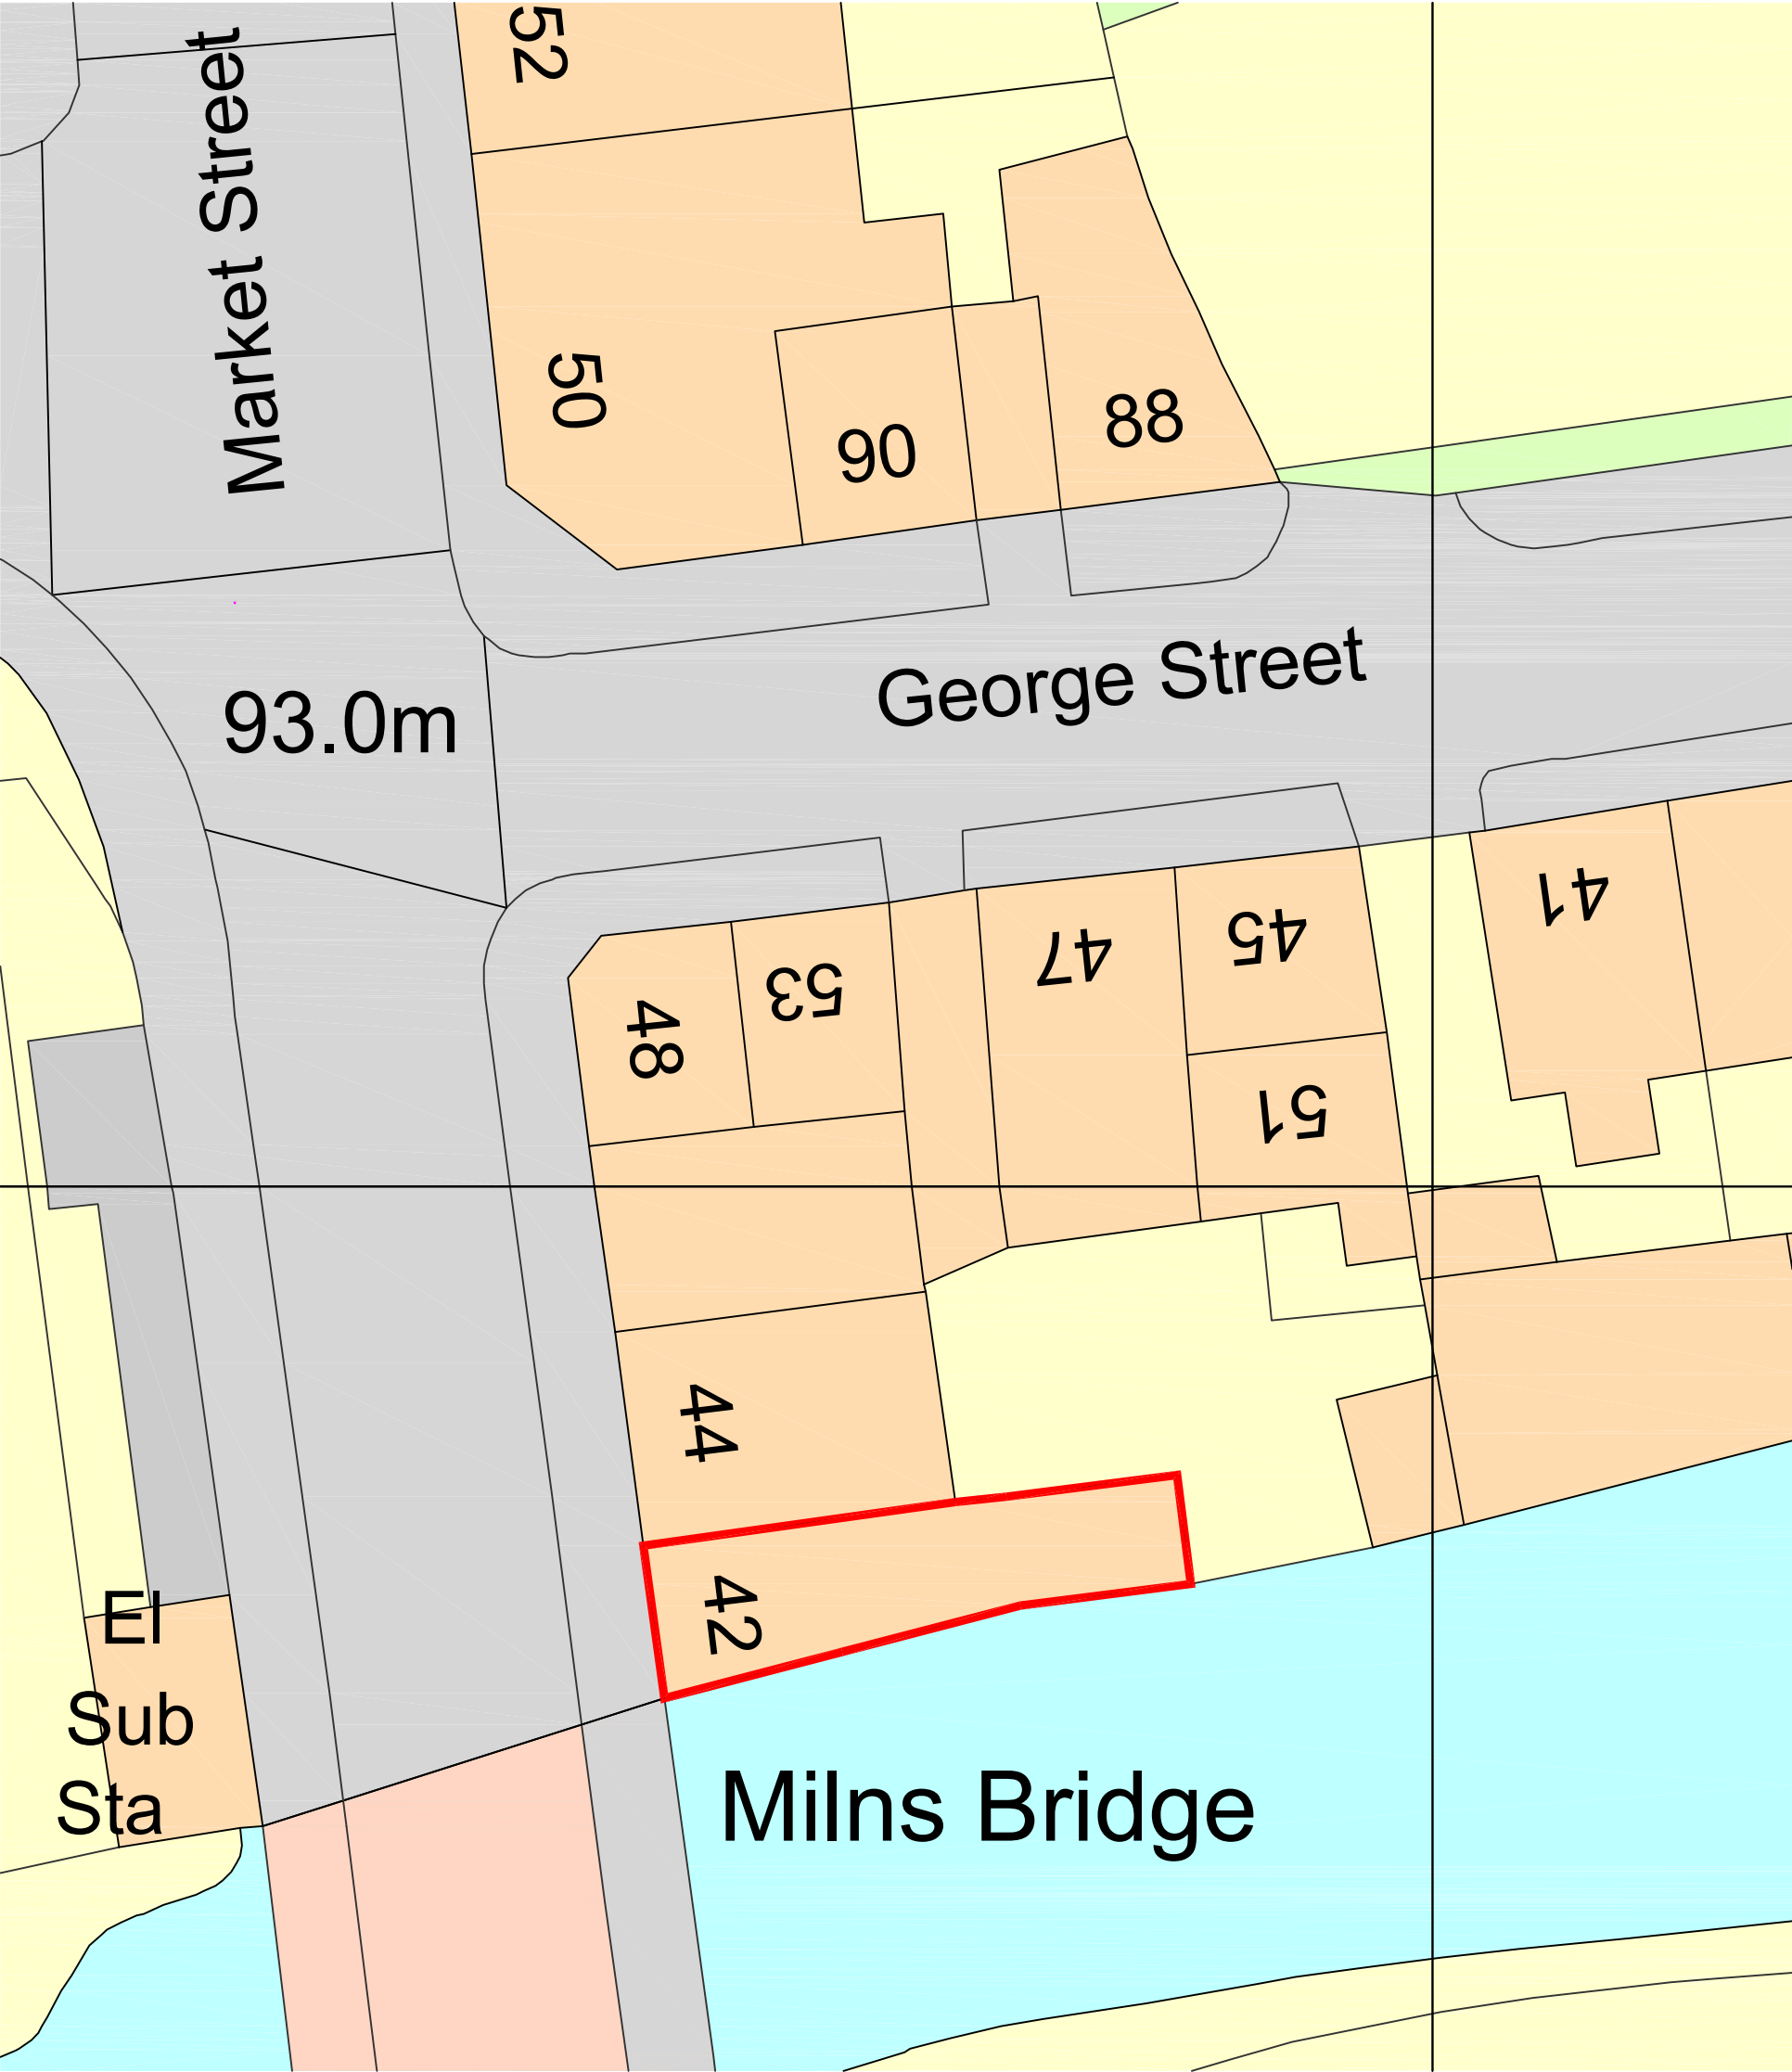


Proposed Block Plan
Change of Use of Cafe to Dwelling

Client Mr M Morrell	
Project Change of Use from Cafe to Dwelling 42 Market Street, Milnsbridge, Huddersfield	
Drawing Proposed Block Plan	
Number 4453-01-05	Date 10/2025 Scale @ A3 As Marked

HEPPENSTALLS
Chartered Architects
Architecture
Surveying
Planning
Project Management
Allisons Buildings, 135 Armitage Road Milnsbridge,
Huddersfield, HD3 4JY tel 01484 659411
projects@heppenstalls.net www.heppenstalls.net

RIBA

Planning
Proposed Block Plan