



HAIGH, PROPOSED POULTRY BUILDING
 AT BOLSTER MOOR FARM,
 GOLCAR, HUDDERSFIELD, HD7 4JU
 FLOOR PLAN AND ELEVATIONS
 1:100 @ 14 NOVEMBER 2025

FLOOR PLAN

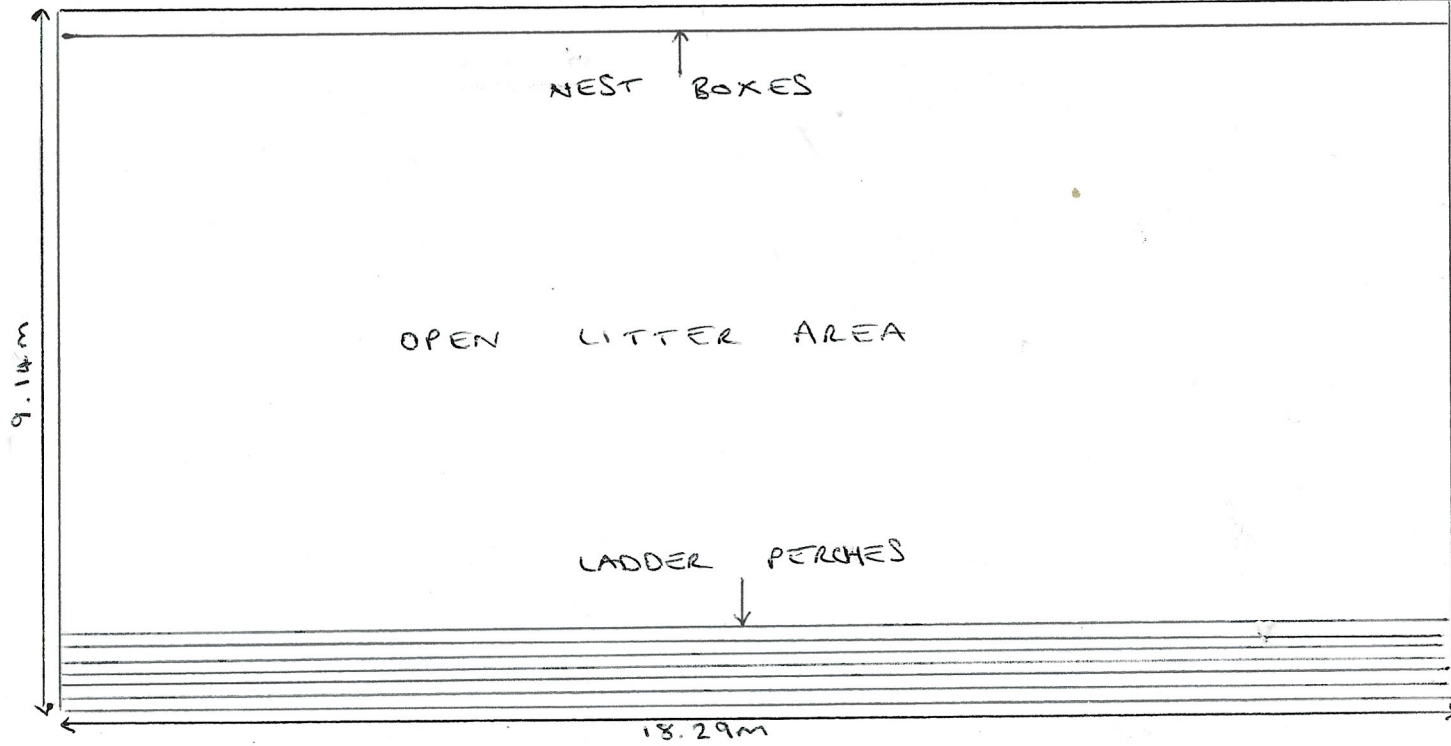


18.29m

4.28m
3.05m

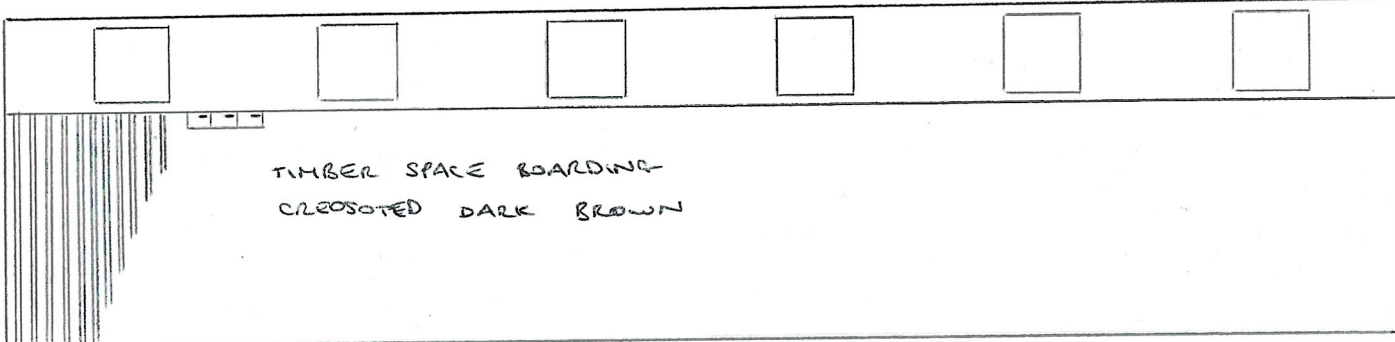


TIMBER SPACE BOARDING
 CREOSOTED DARK BROWN

NORTHEAST ELEVATION

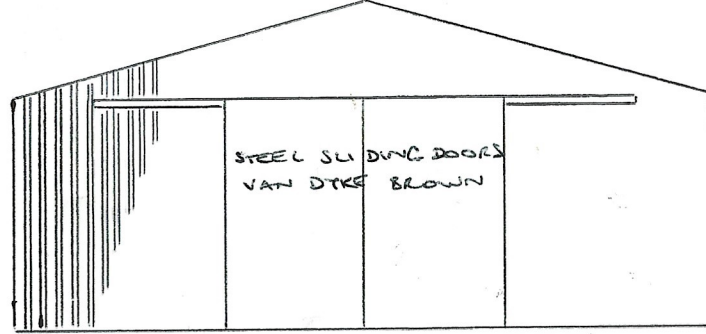


STEEL SLIDING DOORS
 VAN DYKE BROWN

SOUTHEAST ELEVATION

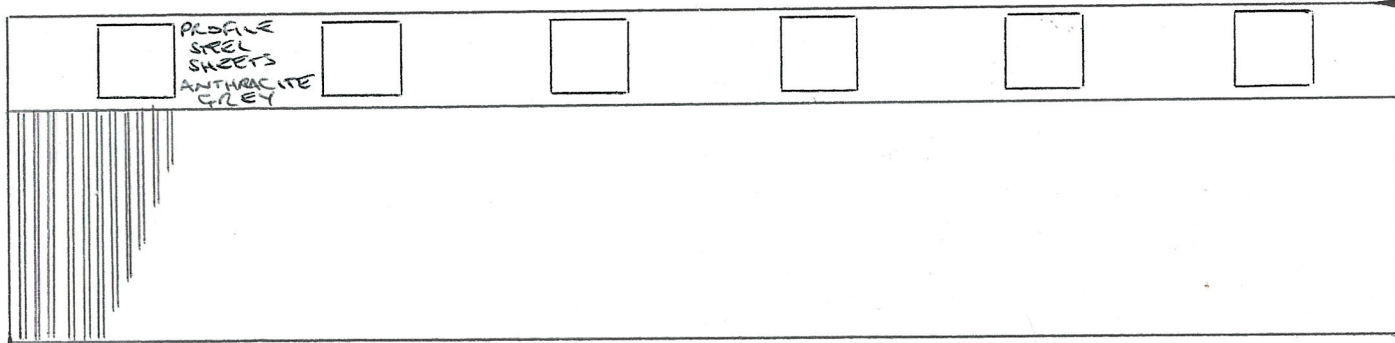

PROFILE
 STEEL
 SHEETS
 ANTHRACITE
 GREY

SOUTHWEST ELEVATION

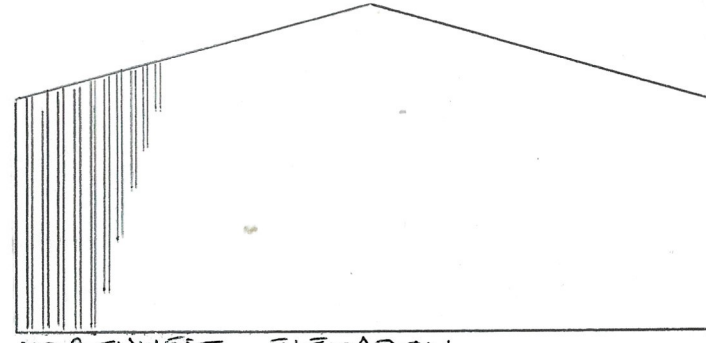

NORTHWEST ELEVATION