





PENISTONE ROAD ELEVATION

FIRST FLOOR EXTENSION FENESTRATION TO MATCH LAYOUT BELOW WITH ALUMINIUM WINDOWS WITHIN OPENINGS FORMED IN COURSED NATURAL STONE

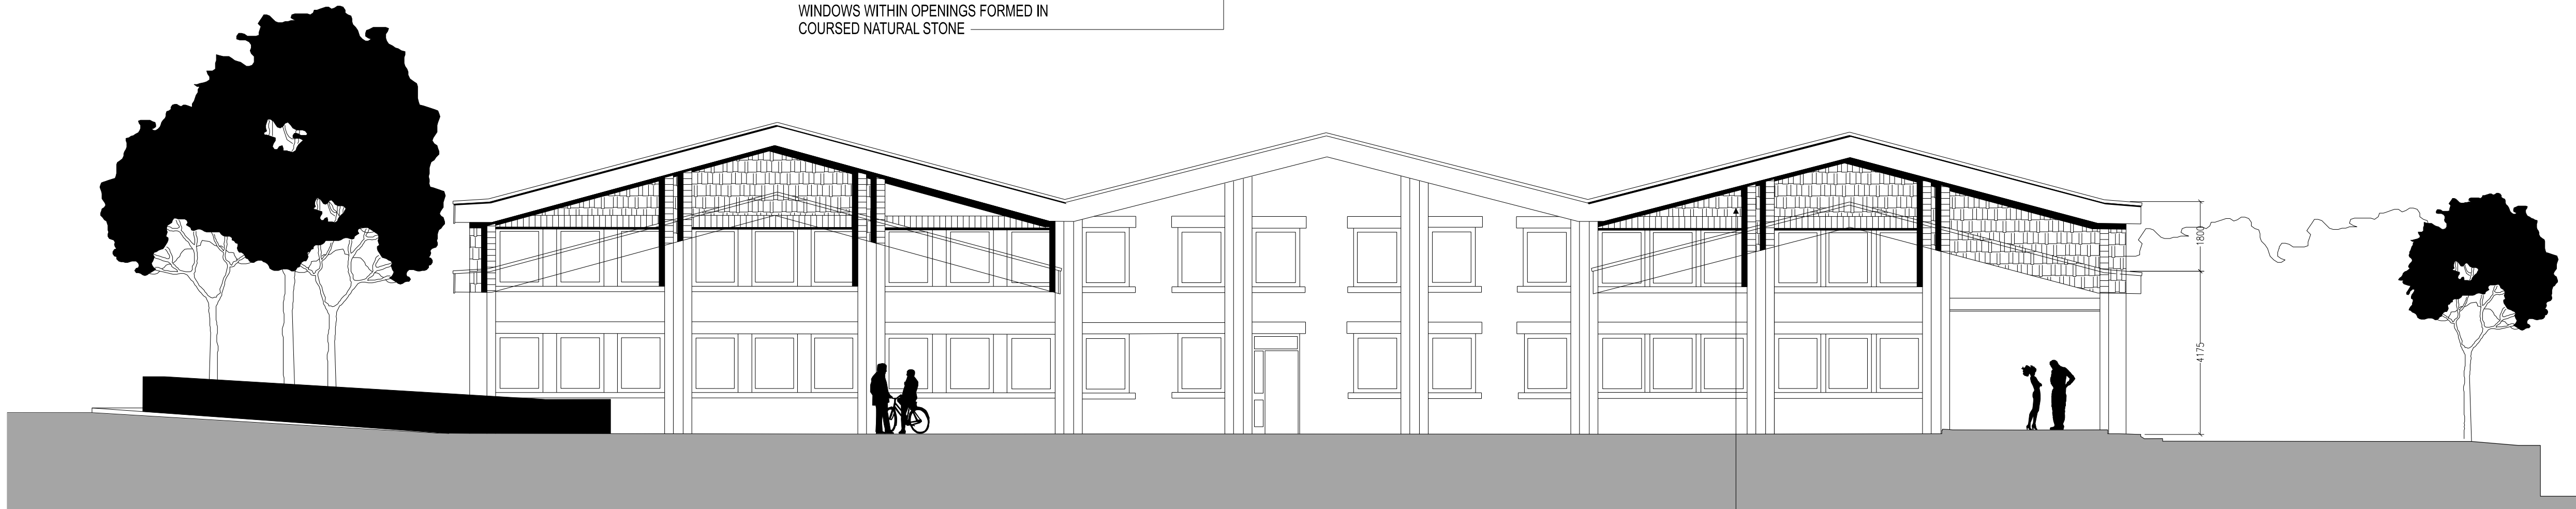

SERVICE YARD ELEVATION

APEX INFILLED WITH COURSED NATURAL STONE TO MATCH EXISTINGS

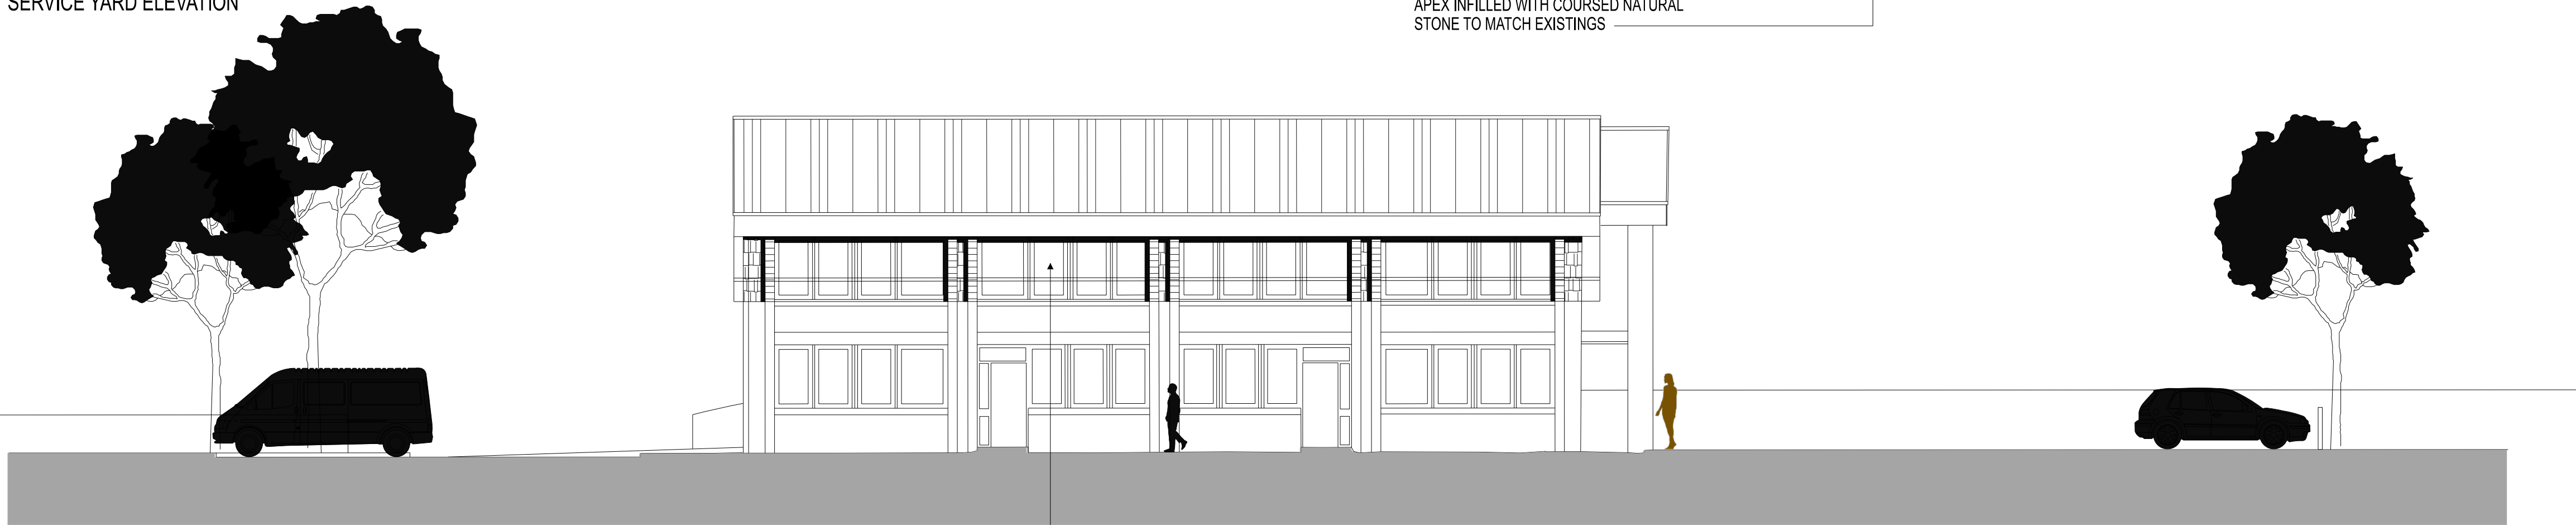

ACCESS ROAD ELEVATION

FIRST FLOOR EXTENSION FENESTRATION TO MATCH LAYOUT BELOW



ENTRANCE ELEVATION

NEW 4m (h) x 3.5m (w) GOODS DOOR

PROFILED METAL ROOF, RAINWATER GOODS AND FASCIA ALL TO MATCH EXISTING

NEW 4m (h) x 3.5m (w) GOODS DOOR

Notes:
This drawing is the sole copyright of KPP Architects Ltd and reproduction in any form is forbidden unless permission is obtained in writing.
Do not scale from this drawing. Any discrepancies on site should be brought to the attention of KPP Architects Ltd.
Work and materials must comply with the current building regulations and codes of practice and be read in conjunction with building specifications and other sub-contractors information. All materials are to be installed in strict accordance with the recommendations of the manufacturers.

P01	ISSUED FOR PLANNING	AB	.	FEB'25
-----	---------------------	----	---	--------

Rev	Description	By	Chkd	Date
-----	-------------	----	------	------

Client

RELiance PRECISION LIMITED

Project Title

ROWLEY MILLS

Drawing Title

PROPOSED ELEVATIONS

KPP
ARCHITECTS
Lodge House
12 Town Street
Horsforth, Leeds LS184RJ
T : +44 (0) 113 2390460
E : architects@kpp-leeds.co.uk
W : www.kpp-leeds.co.uk

Scale	Size	Date	Drawn	Checked
1:100	A1	FEB'25	JB	AB

PLANNING

KPP Job No	Rev
2421	P01

Number
2106