

DO NOT SCALE

DESIGNERS HAZARD IDENTIFICATION

IT IS ASSUMED THAT ALL WORKS WILL BE UNDERTAKEN BY A COMPETENT CONTRACTOR WORKING, WHERE APPROPRIATE, TO AN APPROVED METHOD STATEMENT. IN ADDITION TO THE HAZARDS TYPICALLY ASSOCIATED WITH THE TYPES OF CONSTRUCTION DETAILED ON THIS DRAWING, ANY KNOWN ABNORMAL HAZARDS SPECIFIC TO THIS SCHEME HAVE BEEN IDENTIFIED.





ABNORMAL
HAZARD
REFERENCE

NOTES:

- DO NOT SCALE FROM THIS DRAWING.
- THIS DRAWING IS TO BE REPRODUCED IN COLOUR.
- IF THERE ARE ANY DISCREPANCIES ON THIS DRAWING, PLEASE BRING TO THE ATTENTION OF DUDLEYS CONSULTING ENGINEERS.

KEY

- PROPOSED WORKS
- PROPOSED GRADIENT
- PROPOSED LEVEL
- EXISTING GRADIENT
- EXISTING LEVEL

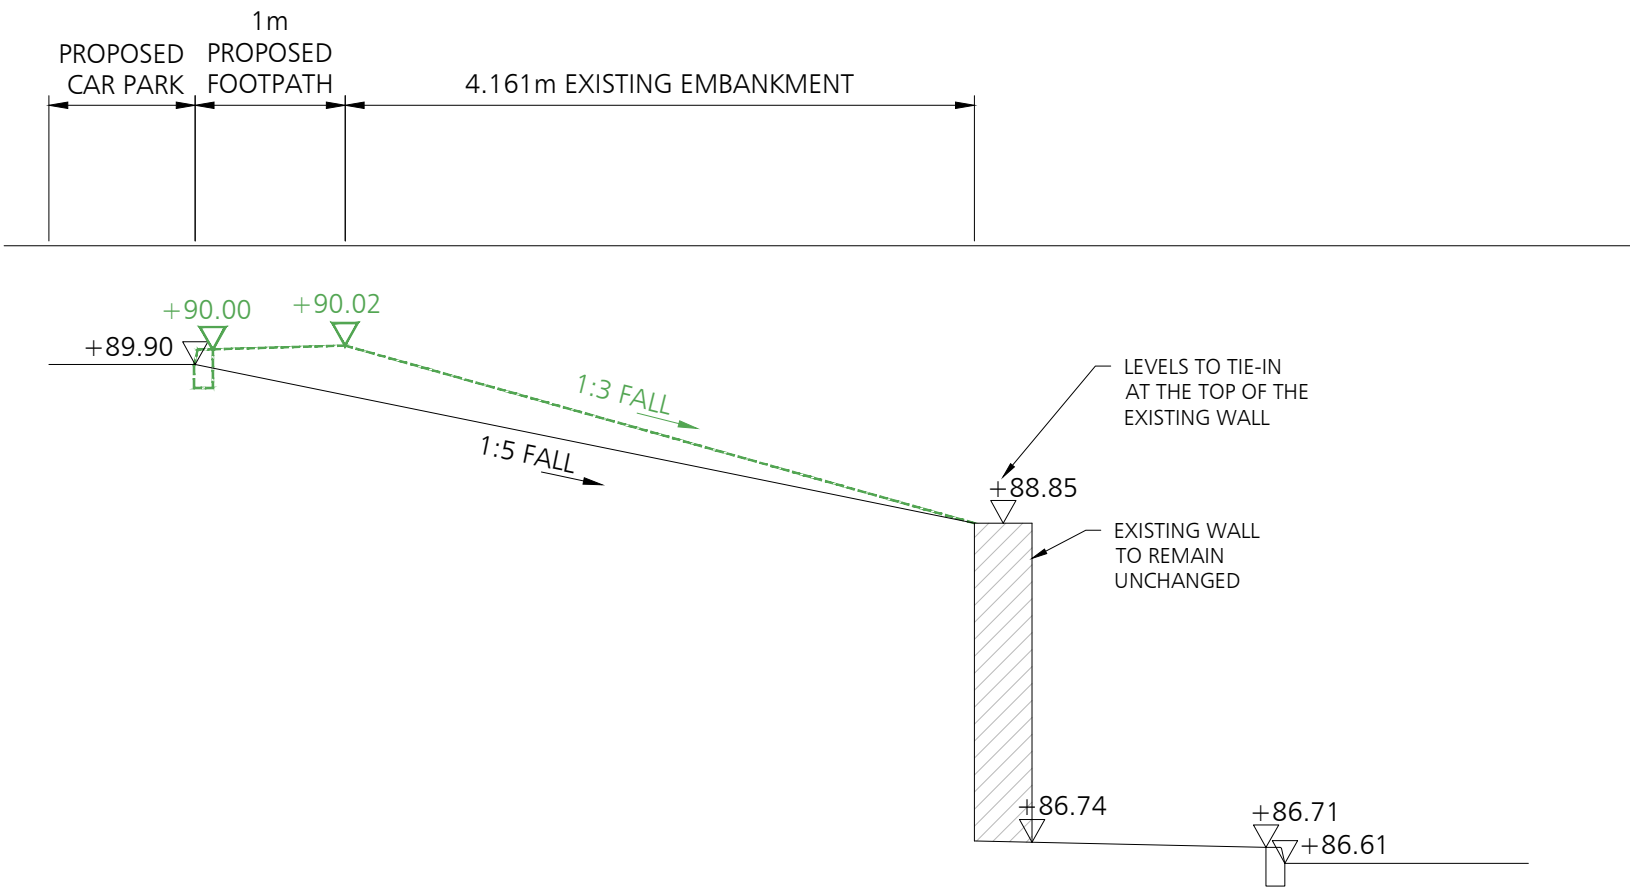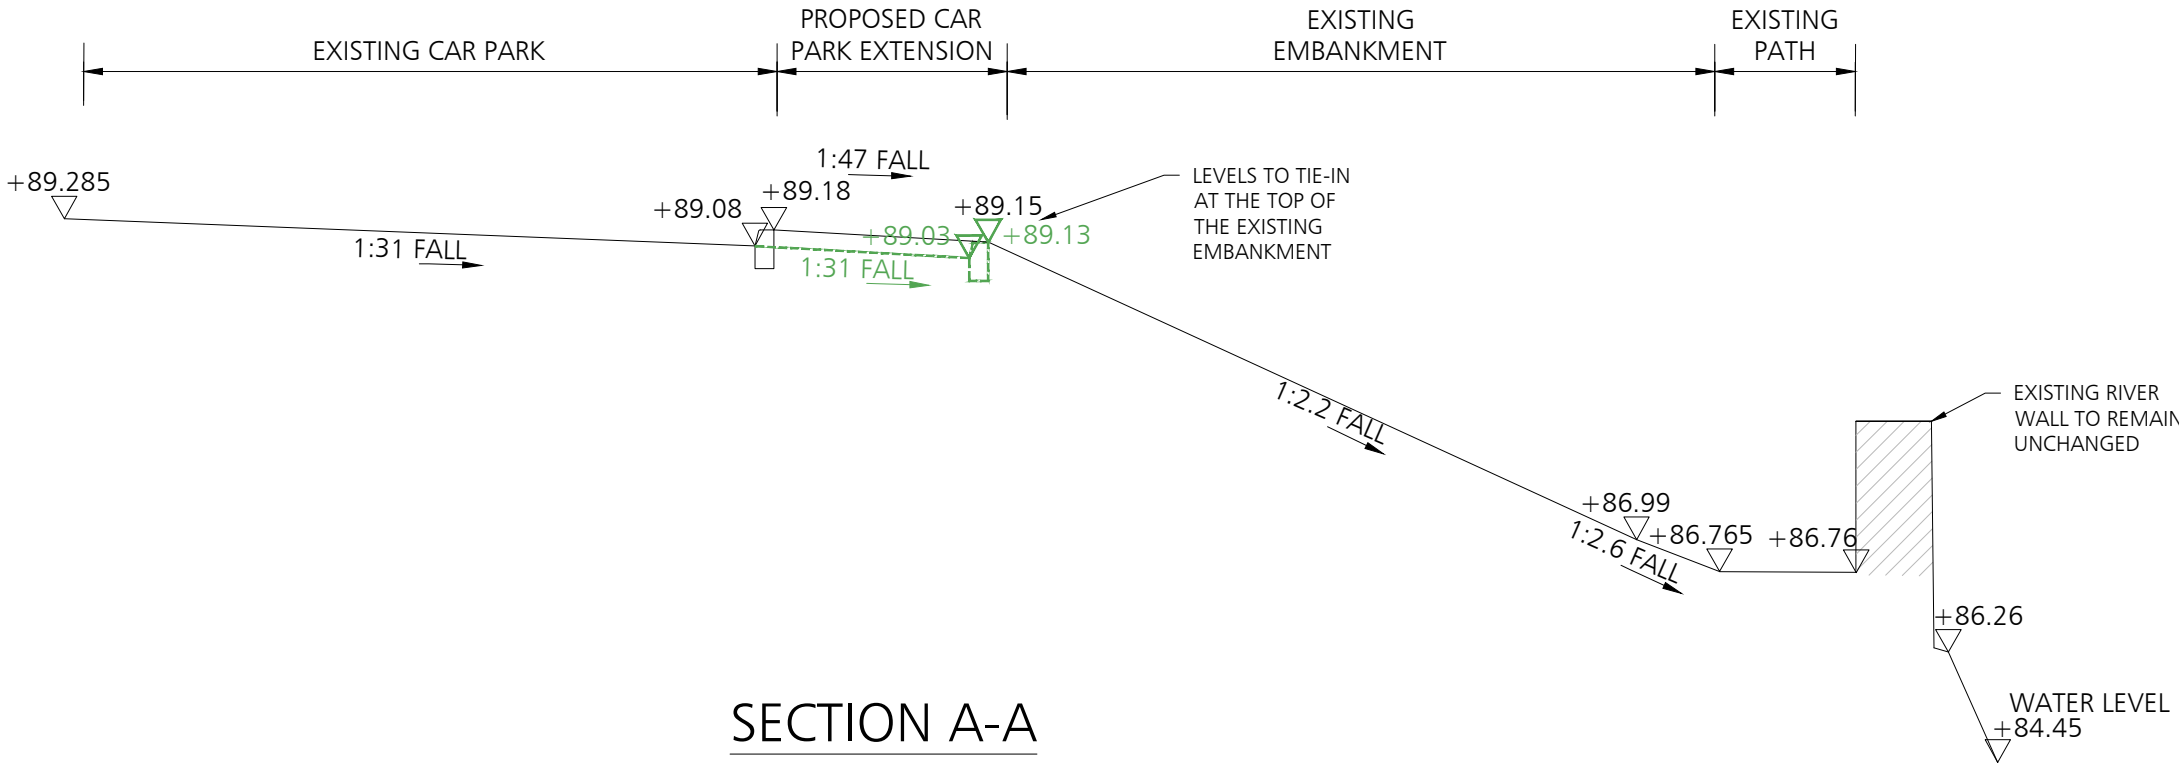

LOCATION PLAN
SCALE 1:250

13.07.26	SECTION B-B ADDED	JA	PD	P01
13.07.26	PRELIMINARY ISSUE	RD	PD	P01
DATE	REVISION DESCRIPTION	BY	CHK.	REV.



Tithe House
35 Town Street
Leeds, LS18 5LJ
0113 258 3611
info@dudleys.co.uk

PROJECT
ROWLEY MILLS
PENISTONE ROAD, FENAY BRIDGE
HUDDERSFIELD, HD8 0LE

TITLE
SITE SECTIONS

SCALE	PAPER	STAGE	STATUS
SHOWN	A2	PRELIMINARY	
DRAWING NO. 23308-DCE-XX-XX-D-S-900			REV. P02