

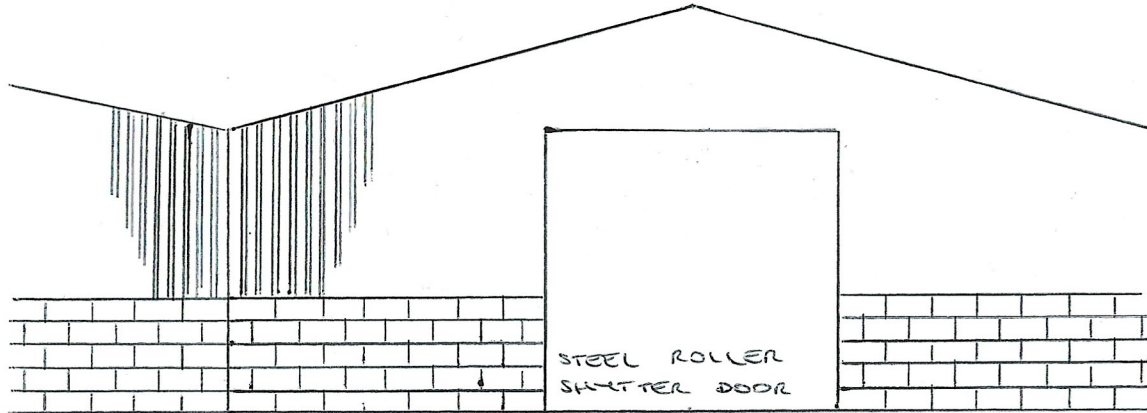


J R HORN, PROPOSED AGRICULTURAL BUILDING, BROMLEY FARM'S BIRDSEDE FARMYARD, UNBERWORTH
LANE, BIRDSEDE, HD8 8XW
ELEVATIONS 1:100 @ A4 DECEMBER 2025

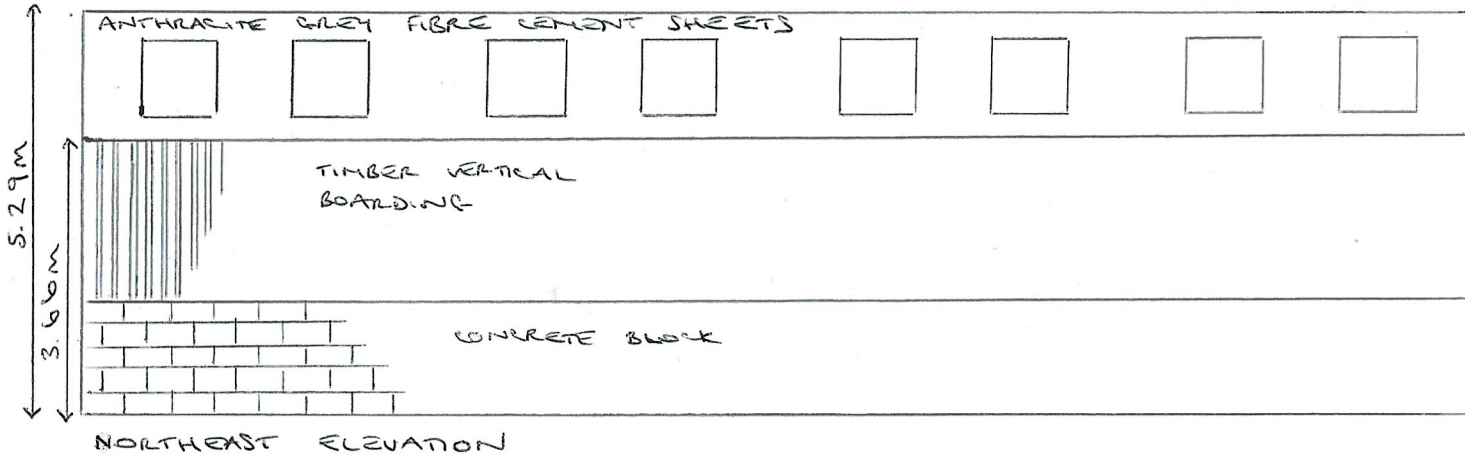

SOUTHEAST ELEVATION

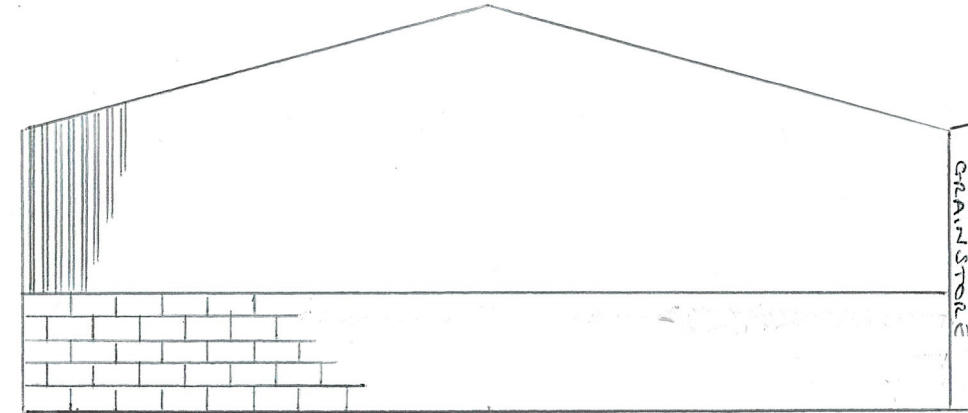

NORTHWEST ELEVATION