


NOTES

This drawing has been prepared specifically for the purpose of obtaining Planning and or Building Regulations Approval. Its suitability for other purposes without additional supplementary details and specifications cannot be guaranteed.


All dimensions are to be checked on site, any discrepancies are to be reported to the designer before work commences. Use only figured dimensions.

All structural components shown are indicative only. Details / calculations of structural members are to be provided by the Structural Engineer.


This drawing is not to be copied or divulged to a third party without written permission.

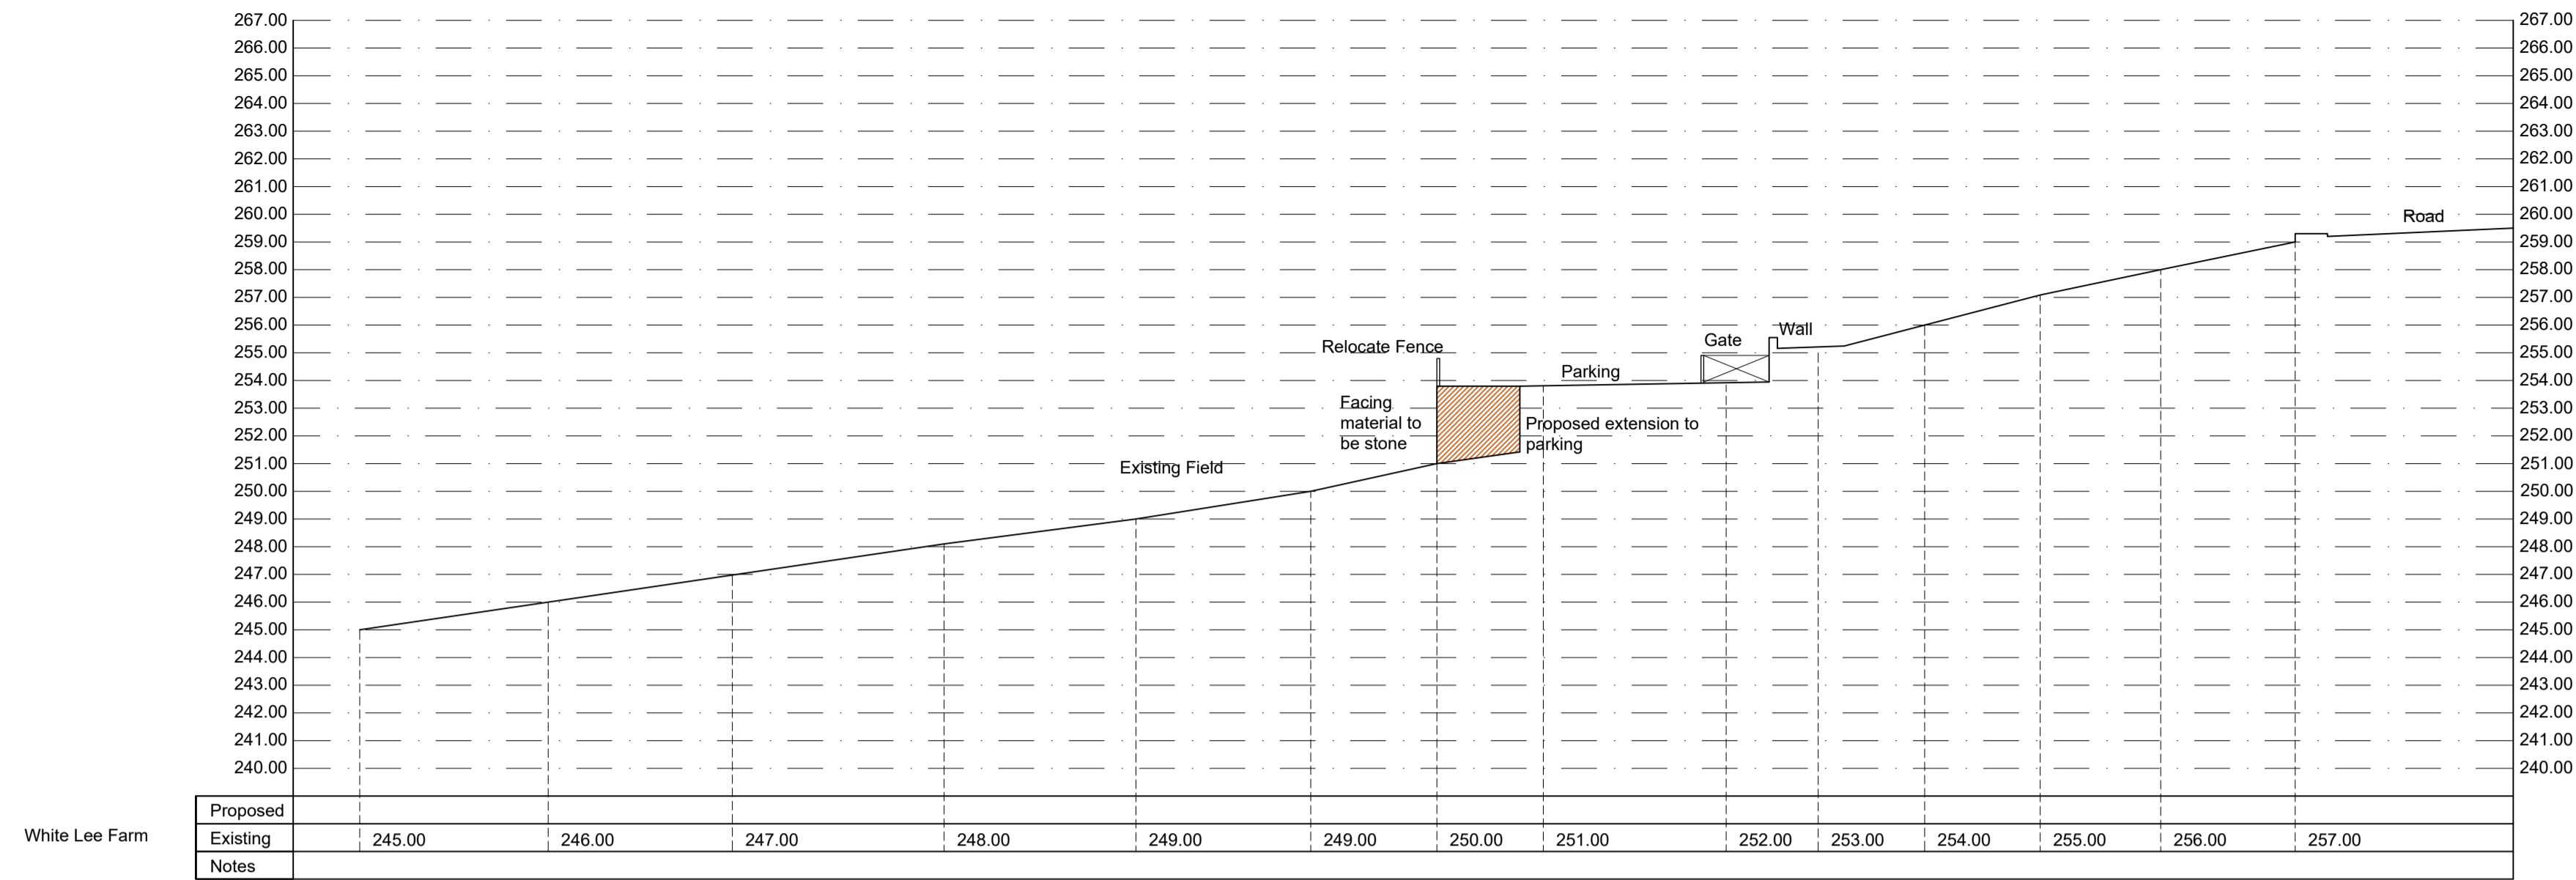

PROPOSED SECTION A-A

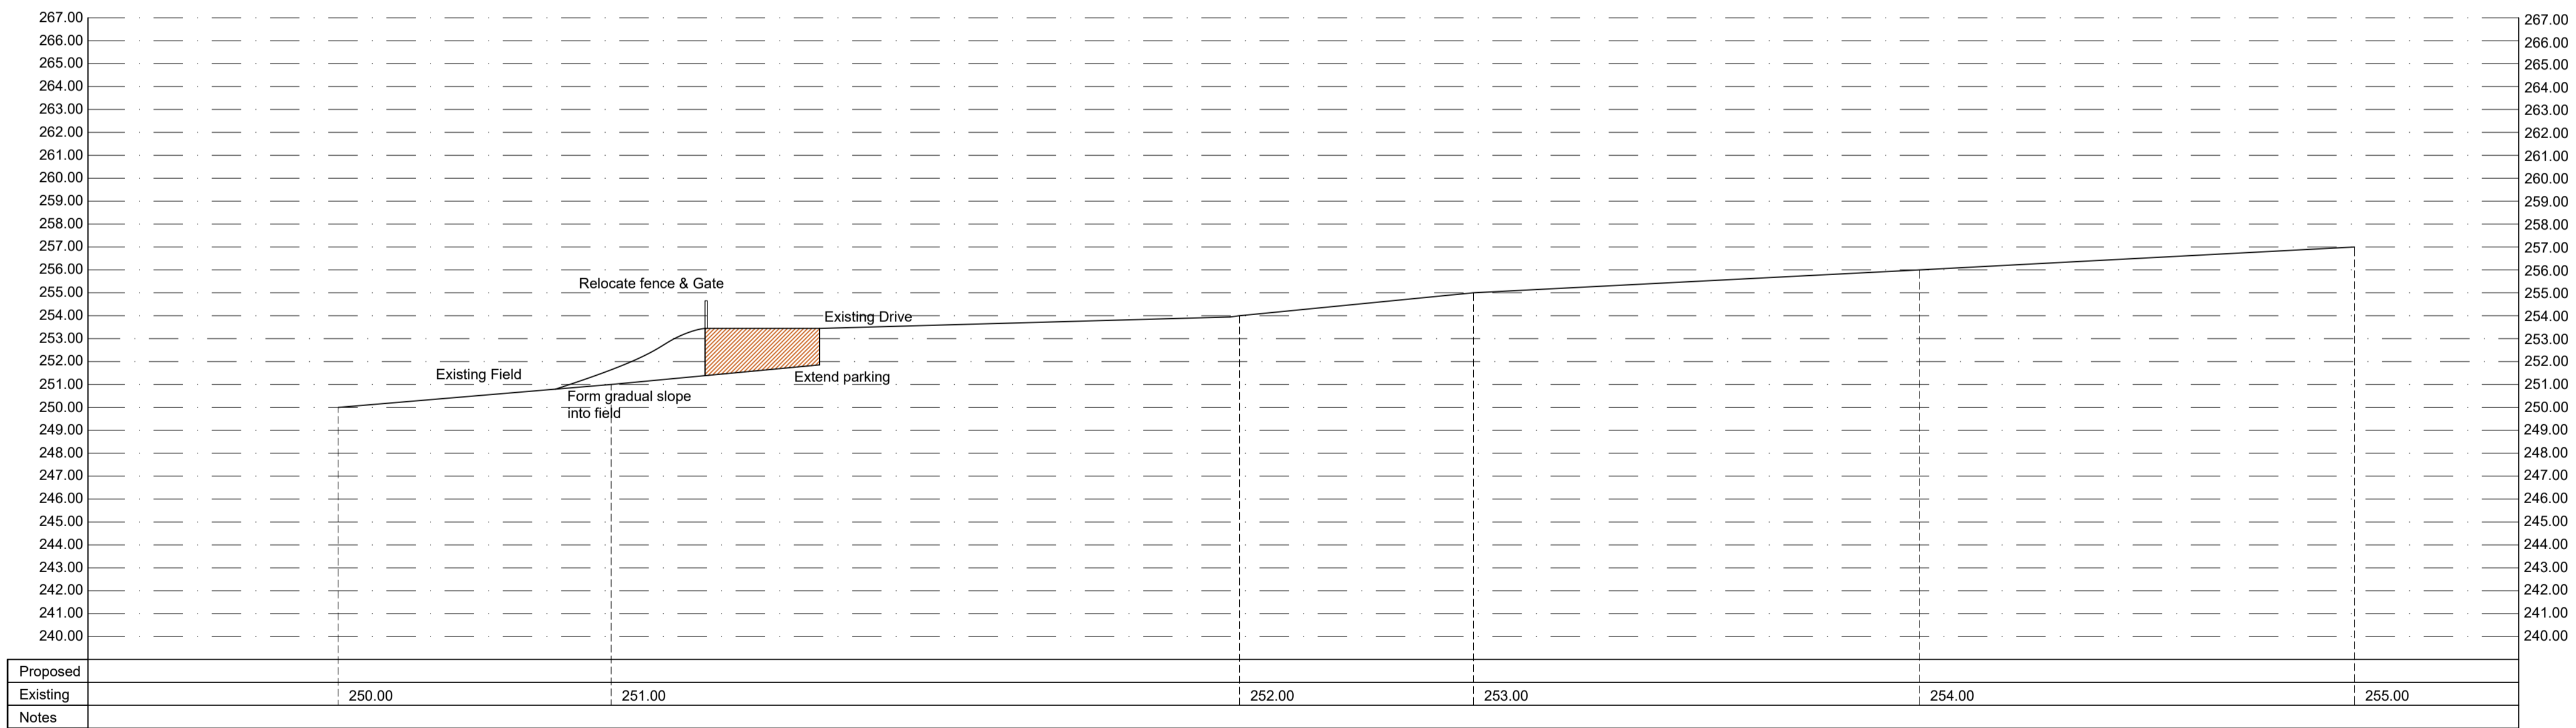

PROPOSED SECTION B-B

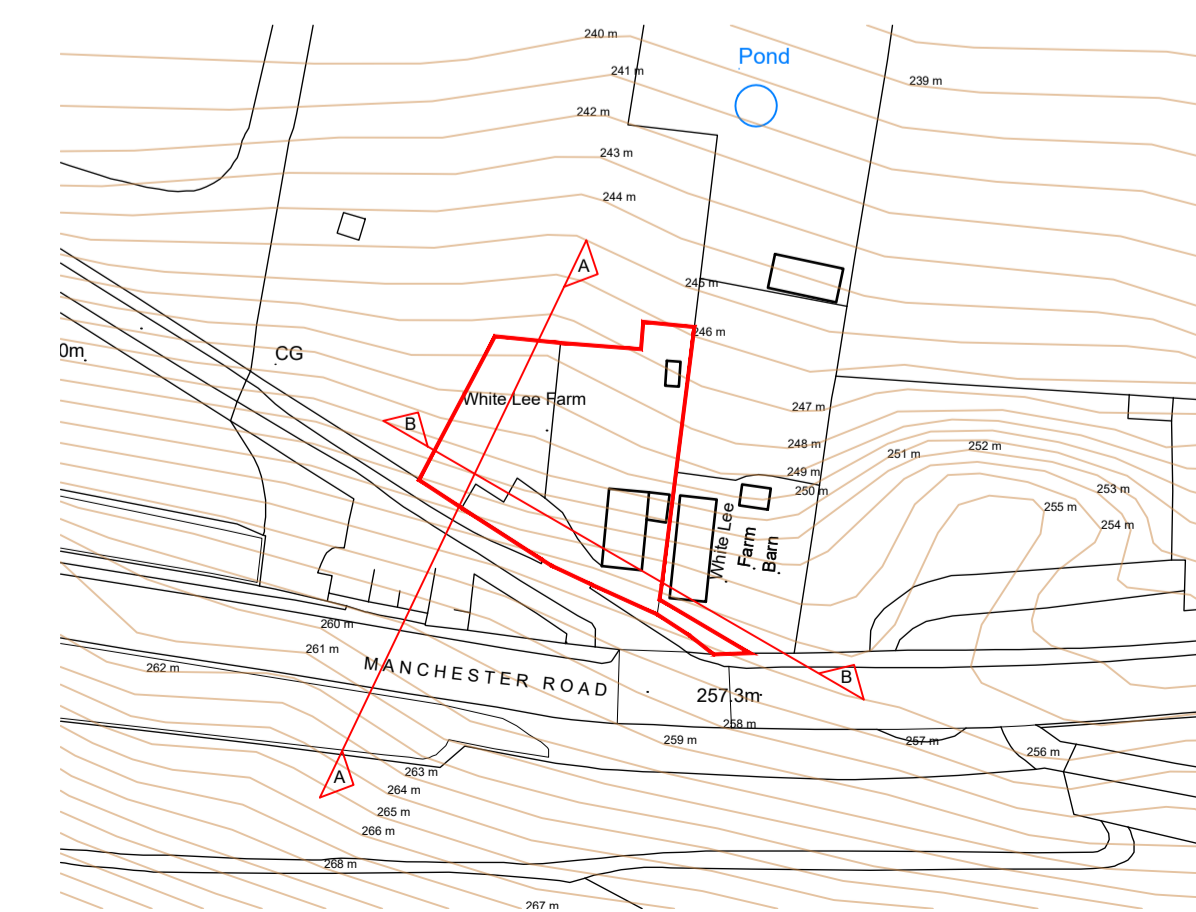

Section Key - 1:1250



Revisions		
P01	Preliminary Issue	03.11.25

Project:
 Extended Parking & Turning Area
 at White Lee Farm
 Manchester Road
 Marsden
 for Mr. N. Gaskell

Proposed Sections
 Purpose of issue: PLANNING

Drawn	DRH
Date	November 2025
Scales	1:200 @ A1
Drawing No.	2595 - 0202 - P01

