


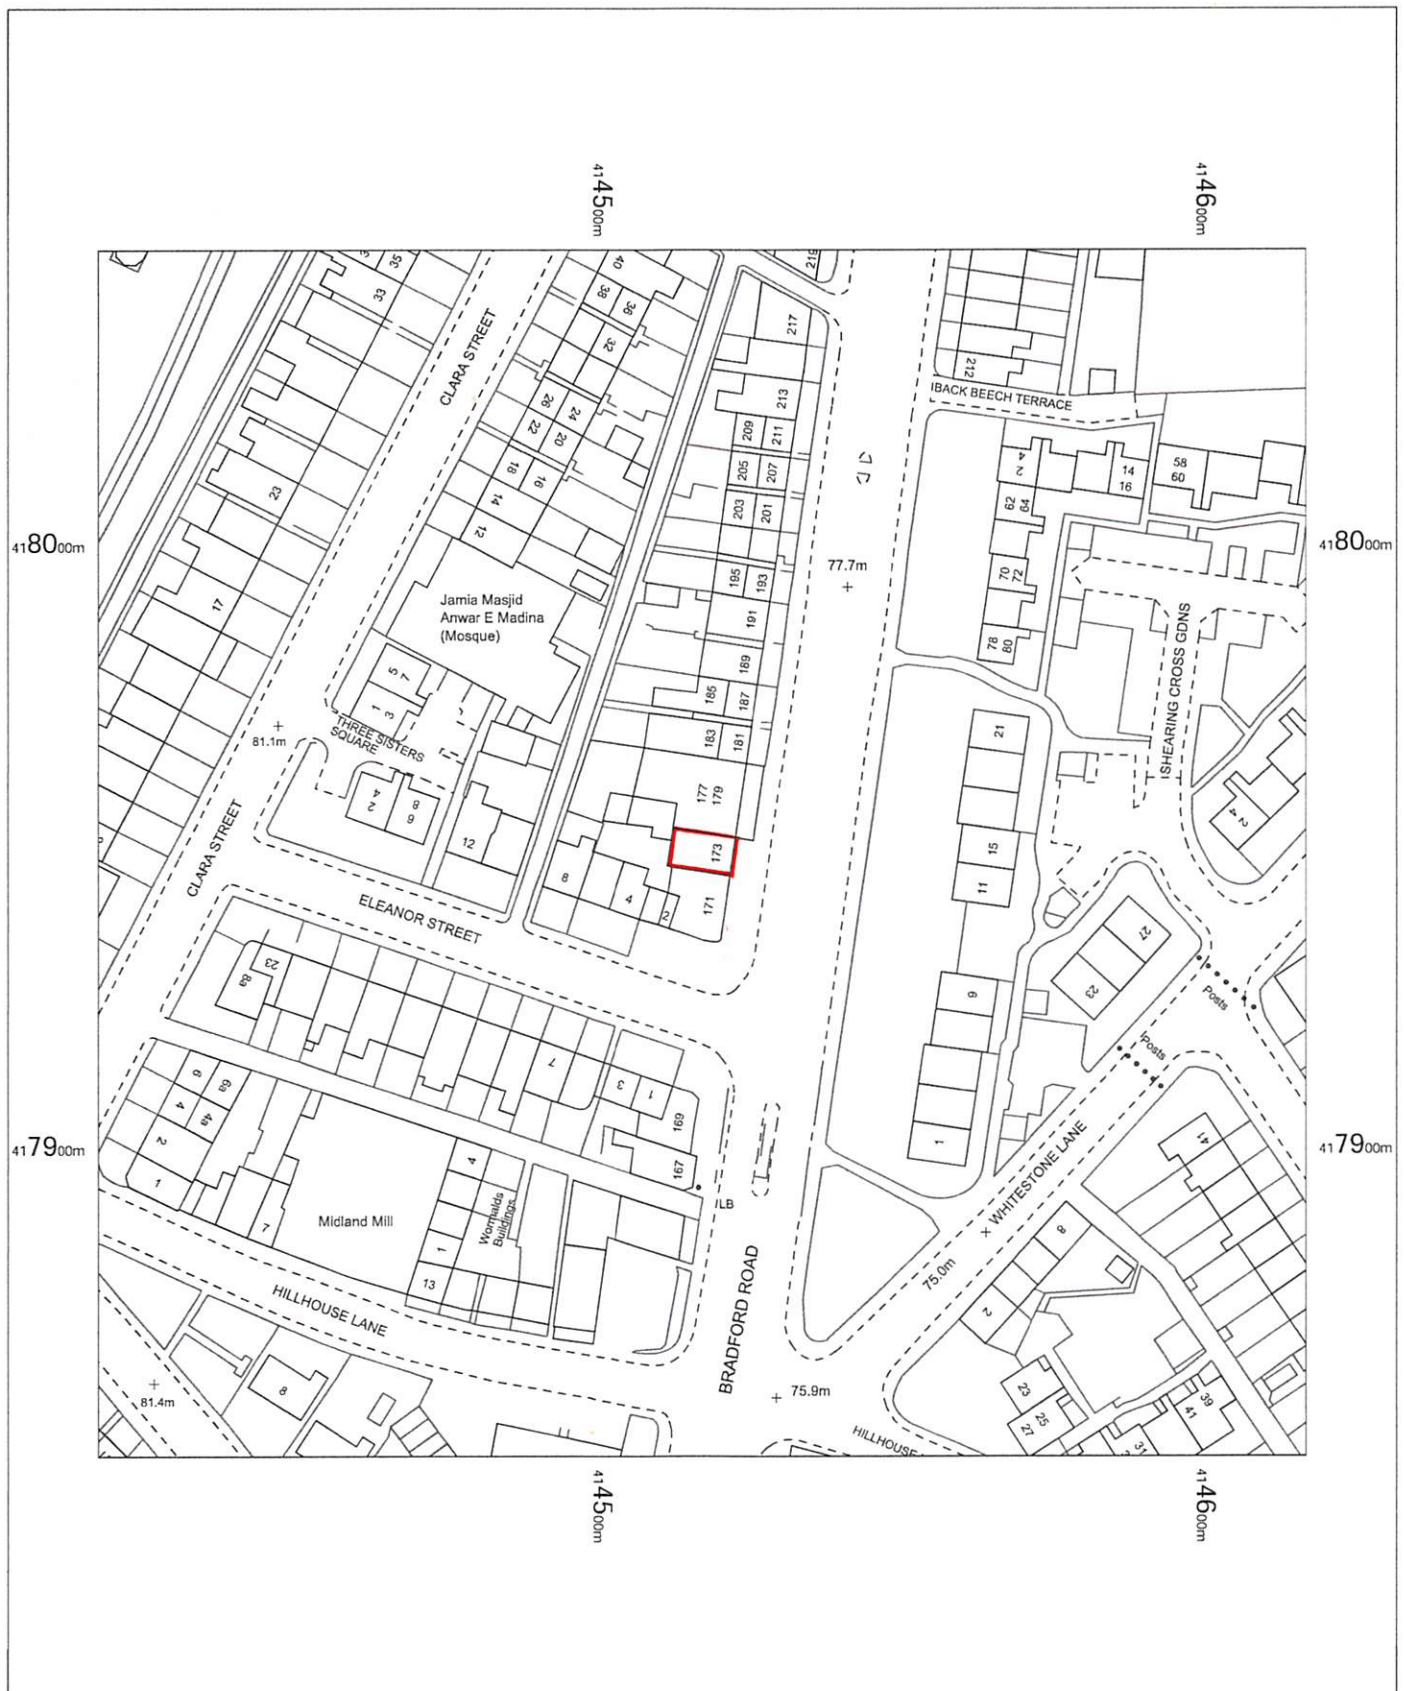


173 Bradford Road,
Fartown,
Huddersfield,
Kirklees
HD1 6EQ

OS MasterMap 1250/2500/10000 scale
Thursday, December 11, 2025, ID: MPMBW-01254916
www.blackwellmapping.co.uk

1:1250 scale print at A4, Centre: 414518 E, 417950 N

©Crown Copyright Ordnance Survey. Licence no.
100041041

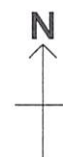

BLACKWELL'S
MAPPING SERVICES
PERSONAL & PROFESSIONAL MAPPING
www.blackwellmapping.co.uk

TEL: 0800 151 2612
maps@blackwell.co.uk