


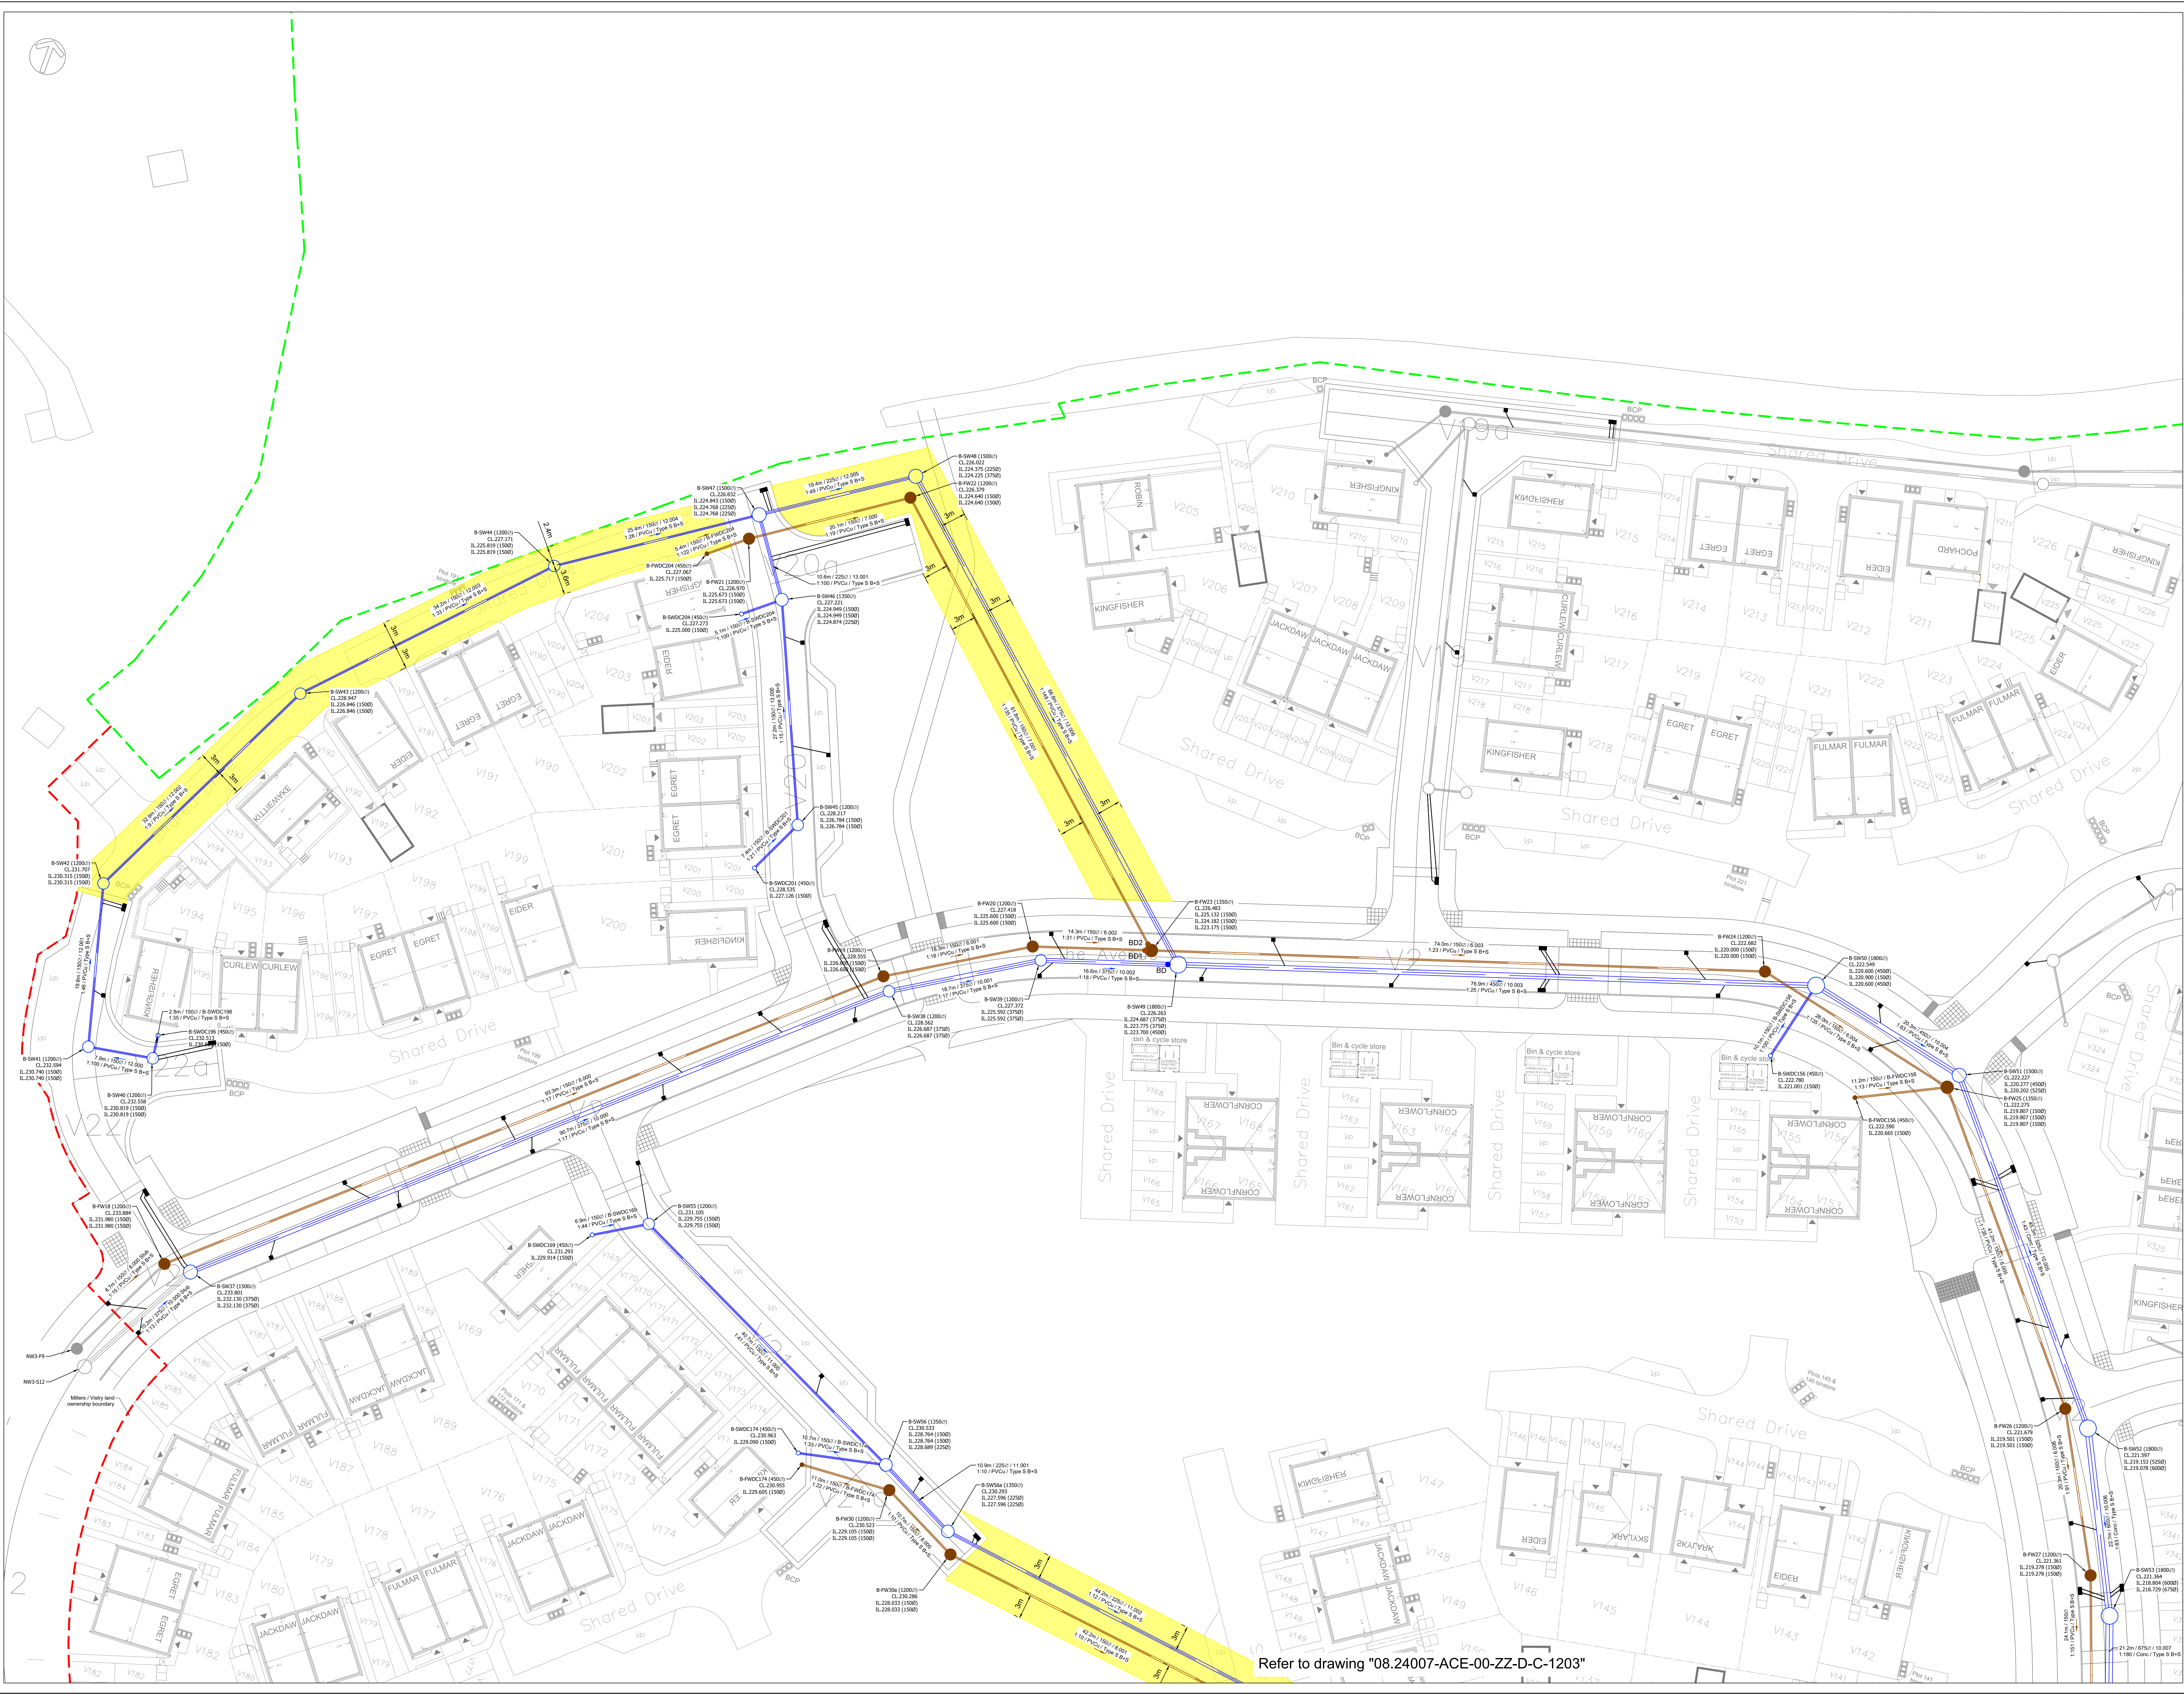

Do Not Scale

Drawing Notes

Drawing & schedule based on the following information:
Architect's drawing/model: **AWSM - Countryside Collection Layout 23.09.2025**
Revision:
Received:
Topographic Survey: **3606-SU001-005_ZS Surveys Ltd - Sitewide Topo with Added Trees (October 2023)_For Information_R_1**
Revision:
Received:
Residual Hazards

Health, Safety & Environmental Notes

General Notes

1. All Coordinates relate to Topographical survey coordination
2. All Dimension in mm unless notified otherwise
3. All Levels in mAOD in relation to Topographical survey coordination unless notified otherwise.
4. This drawing should be read in conjunction with Adopt specification for drainage works and any other subsequent additions to this list.
5. All levels of the existing sewers have been checked on site and are correct as shown.
6. Sewers designed in accordance with S5G.

Key

Site Boundary

Millers / Vistry Land ownership boundary

Drainage to be adopted under S38 agreement

Drainage to be adopted under separate S104/S106 agreement

Adoptable SW drain/sewer

Adoptable FW drain/sewer

Adoptable CW drain/sewer

Existing Combined Sewer

S38 Gully and leg

S104 sewer easement

S104 Attenuation Tank

Vehicle Access Track (50mm Gravel on, 350mm Type 1 Sub Base, Geogrid layer to formation and middle of sub base layer)

Refer to Drawing 1231 - "S104 Agreement drainage details - sheet 1" for standard drainage notes

24.11.25

Cover levels and gullies updated

CS

AT

P6

29.09.25

Drainage updated to suit latest drainage design

AT

RP

P4

18.06.25

Updated to suit latest architectural layout

WD

AT

P3

20.05.25

Drainage updated to suit new highway levels and FW outfall

AT

RP

P2

07.02.25

Initial Issue

WD

AT

P1

Date

Description

By

Chk

Rev

ADEPT

CIVIL AND STRUCTURAL CONSULTING ENGINEERS

Web: www.adeptcse.com Email: info@adeptcse.com Tel: 0113 399 6338

Office Address: 1912 Mill, Sunny Bank Mills, Farsley, Leeds LS28 5JL

Project

Blackmoorfoot, Huddersfield

Title

S104 BMF - Drainage Layout

Sheet 4 of 4

Client

Countryside Partnerships

Scale: @ A0 Initial author Initial checker Approver Initial Date

1:250 WD AT RP Feb 25

Status: S2 Preliminary 08.24007

Project Originator Functional Breakdown Spatial Breakdown Form Discipline Number

08.24007-ACE-00-ZZ-D-C-1204 PS

Refer to drawing "08.24007-ACE-00-ZZ-D-C-1203"