



Do Not Scale

Drawing Notes



Drawing & schedule based on the following information:
 Architect's drawing/model: **XREF_AWSM - Countryside Collection Layout 07.11.2025**
 Revision:
 Received:
 Topographic Survey:
 Revision:
 Received:

Residual Hazards

Health, Safety & Environmental Notes

Key

	Existing Levels
	Proposed Levels
	1:1 Zone of Influence

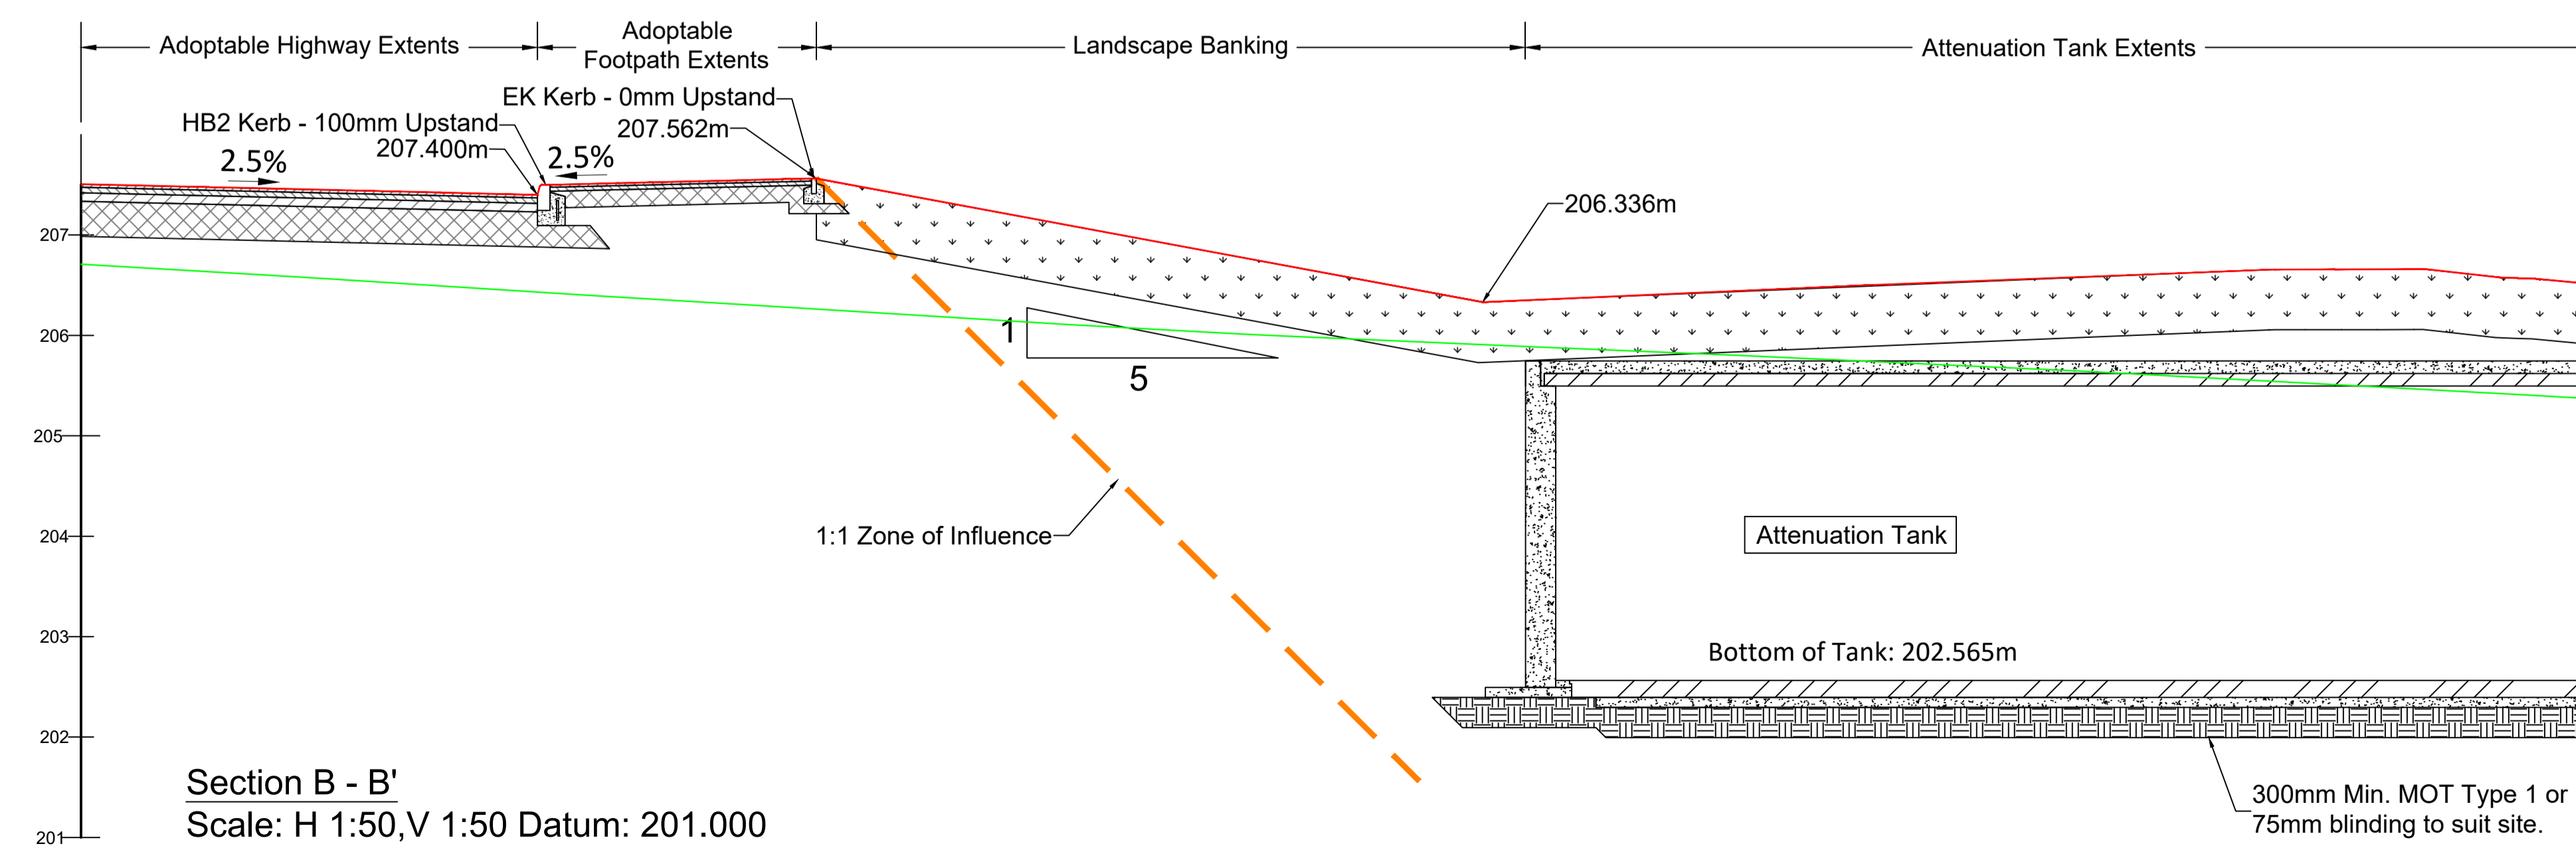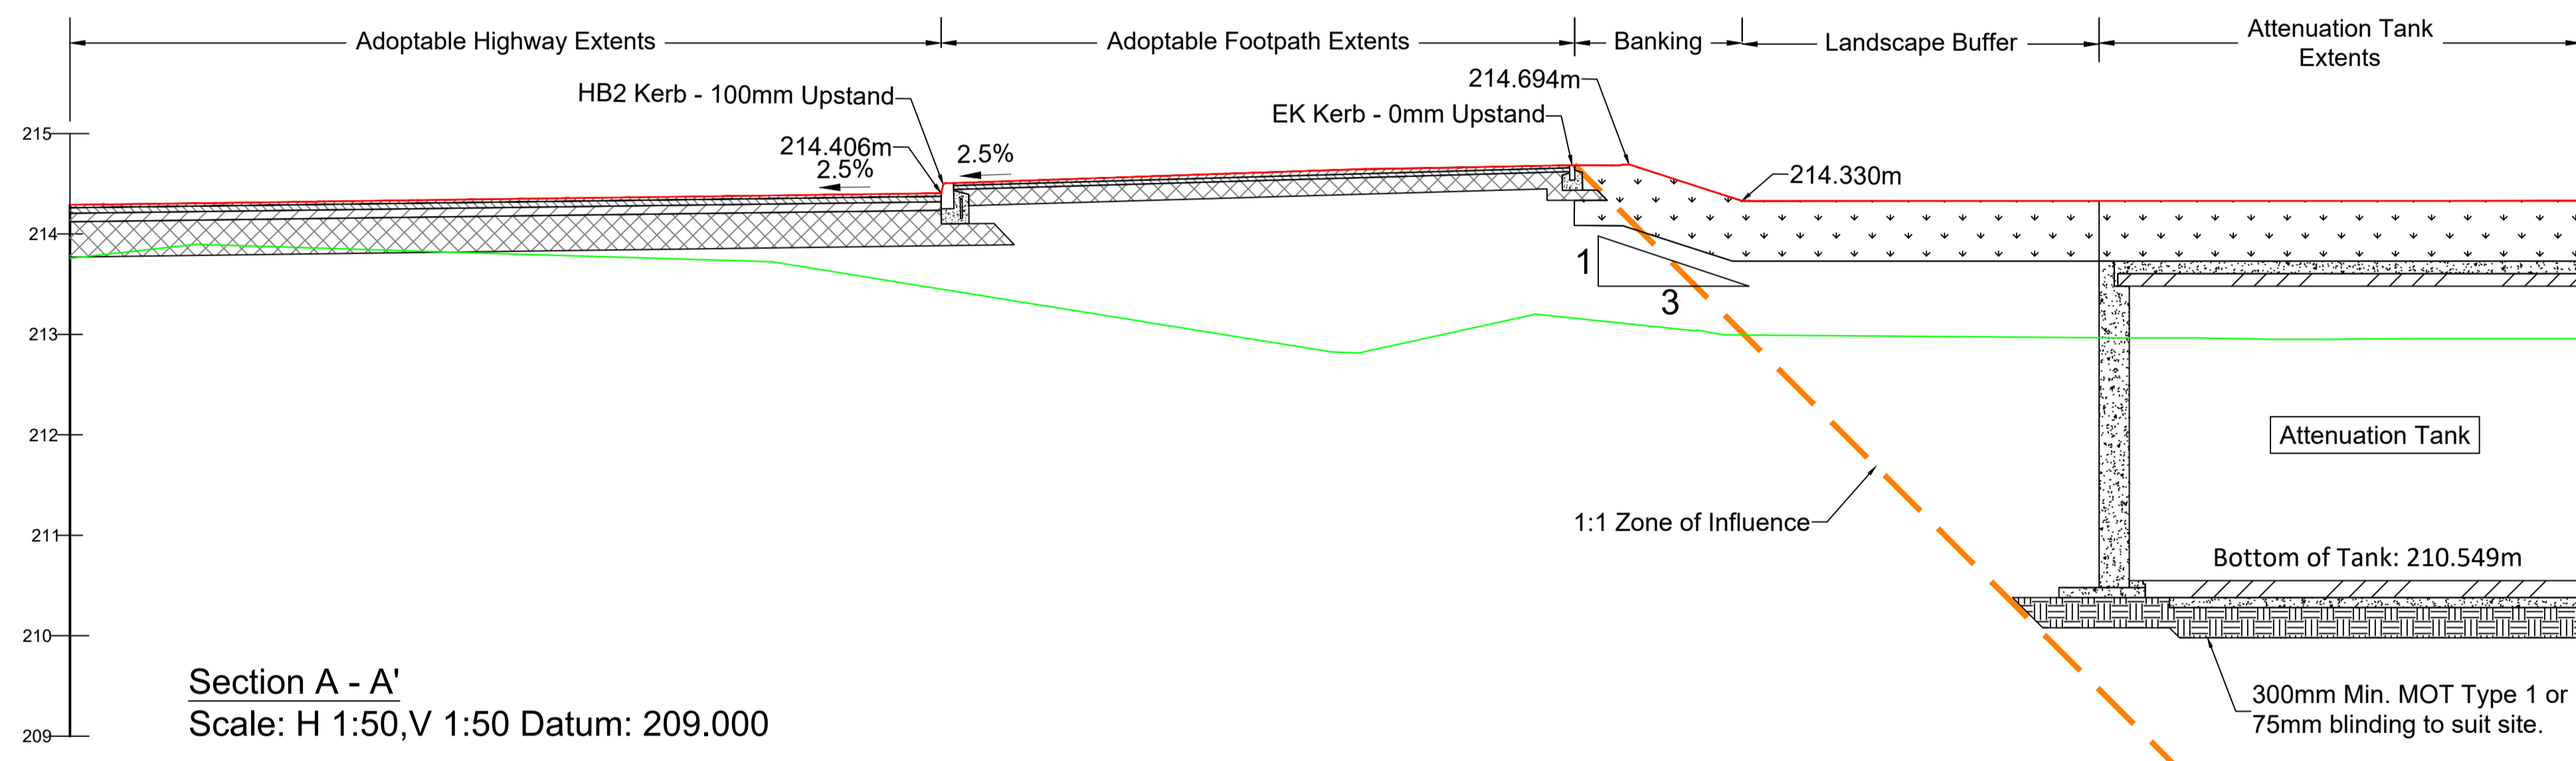

20.02.26	Initial Issue	CS	AT	P1
Date	Description	By	Chk	Rev

ADEPT
 CIVIL AND STRUCTURAL CONSULTING ENGINEERS

Web: www.adeptcsce.com
 Email: info@adeptcsce.com
 Tel: 0113 239 4518
 Office Address: 1912 Mill, Sunny Bank Mills, Town Street, Farsley, LS28 5UJ

Project: **Blackmoorfoot, Huddersfield**

Title: **Highway Tank sections**

Client: **Countryside Partnerships**

Scale @ A1	Initial author	Initial checker	Approver	Initial Date
1:50	CS	AT	RP	FEB 26
Status	Purpose	Adept Project Number		Rev.
S2	Preliminary	08.24007		P1

Project-Originator-Functional Breakdown-Spatial Breakdown-Form-Discipline-Number: **08.24007-ACE-00-ZZ-D-C-3308**