



Site Section 1 to Sussex Walk

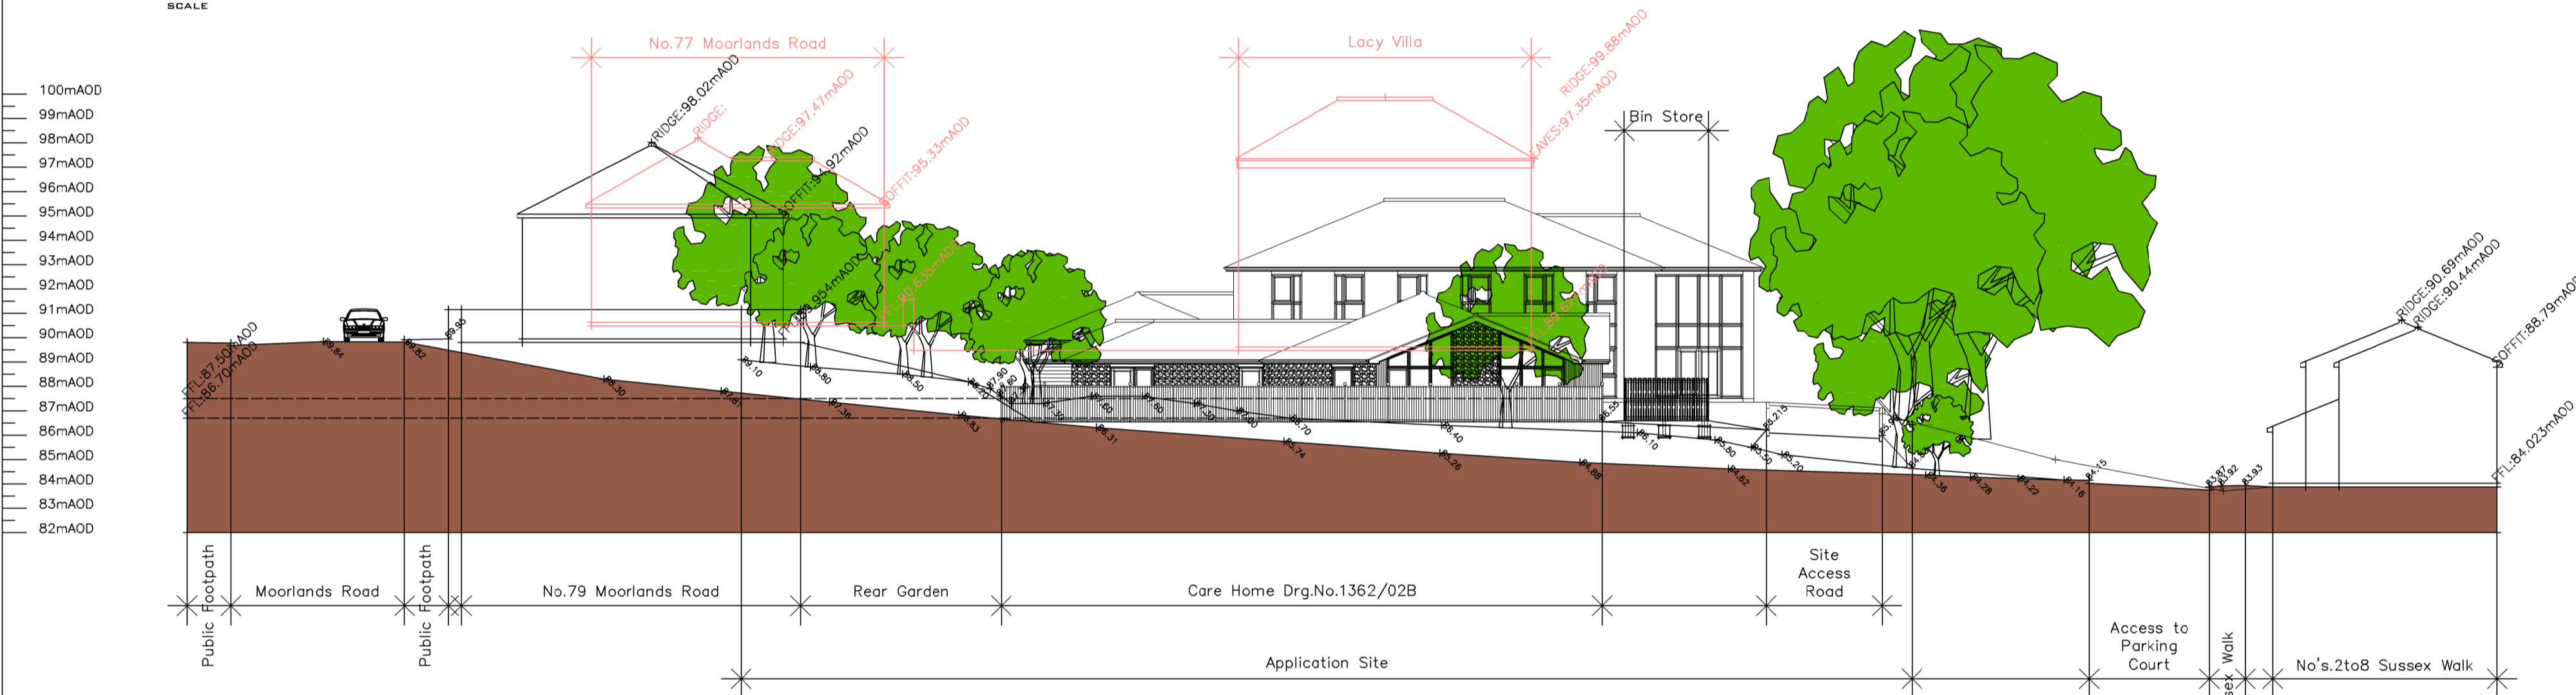

Site Section 2 to Boothroyd Lane

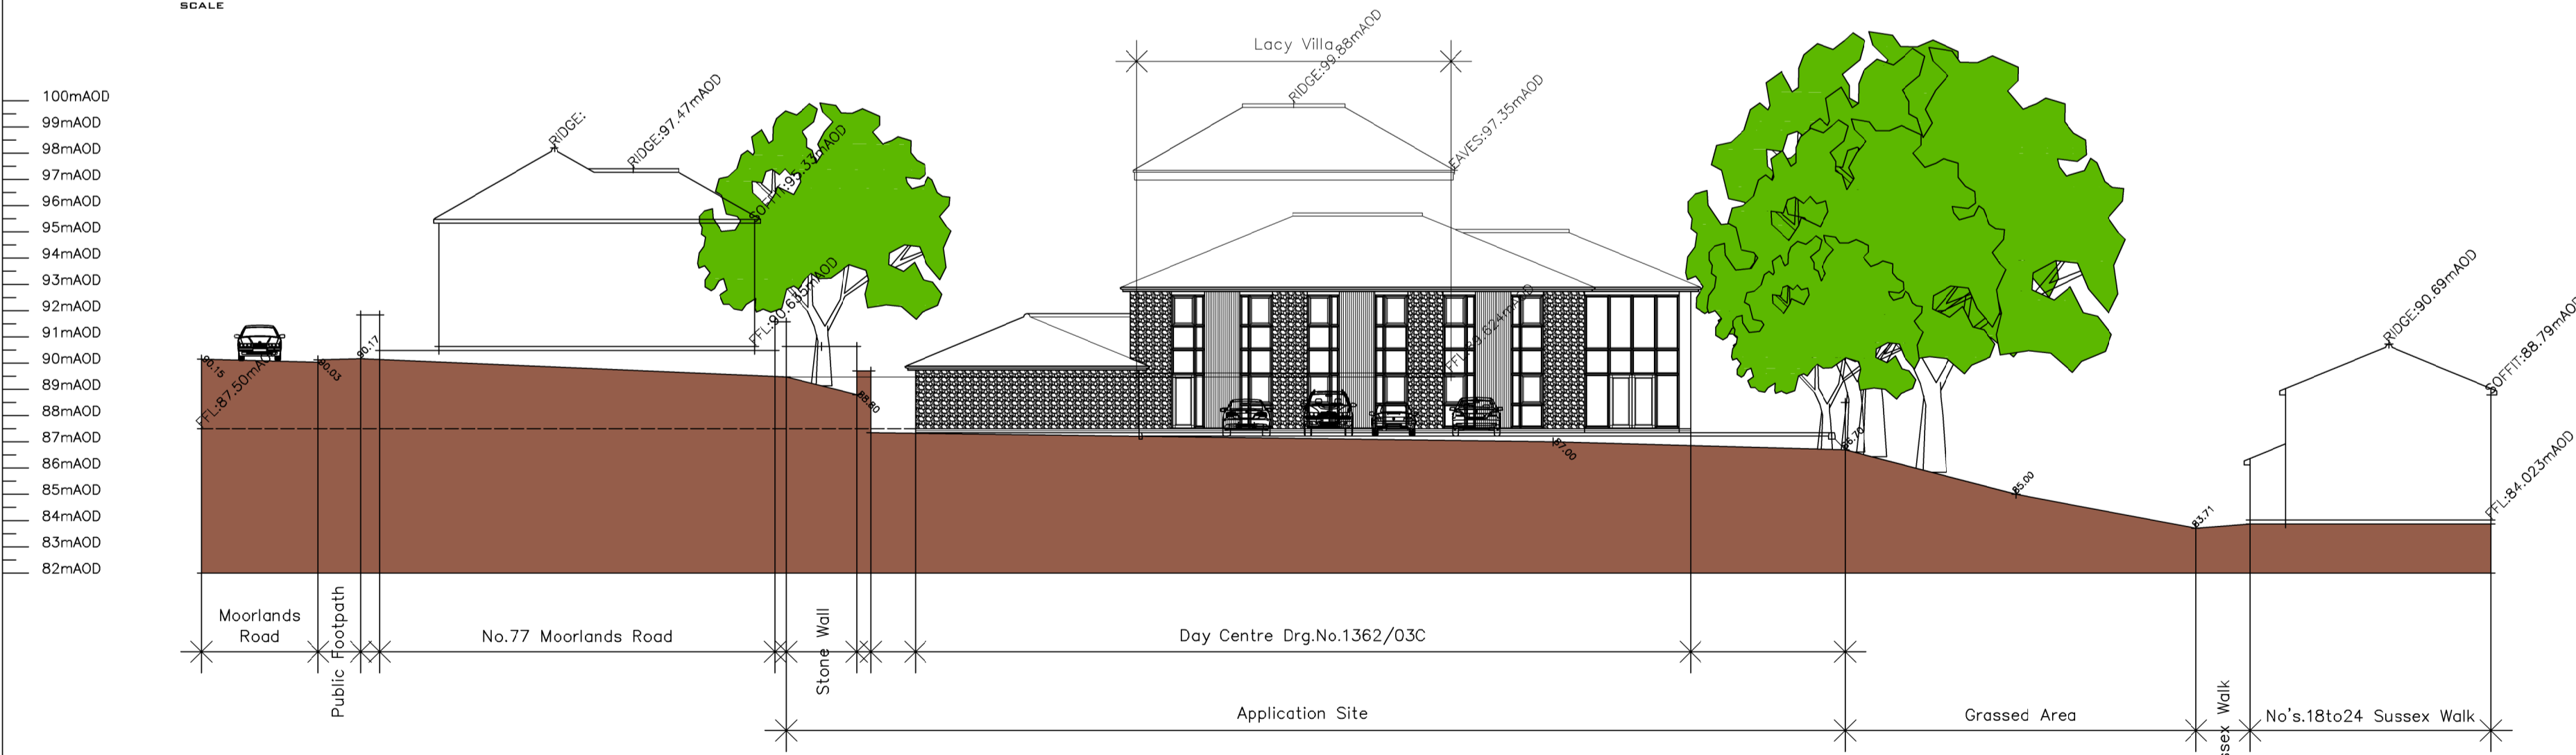

Site Section 3

REVISIONS

REV.B	16.12.25	SITE SECTIONS UPDATED TO INCLUDE ADJACENT PROPERTIES
REV.A	14.07.25	ELEVATIONS UPDATED



**S M ARCHITECTURAL LIMITED**  
 T/A/S HOMEWOOD DESIGN  
 'THE COACH HOUSE'  
 BURLEIGH LODGE  
 BURLEIGH DRIVE  
 OFF 'SUTTON ROAD'  
 MILE OAK  
 TAMWORTH  
 STAFFORDSHIRE  
 B78 3PE  
 T : 01827 289898  
 E : INFO@HOMEWOODDESIGN.CO.UK  
 W : WWW.HOMEWOODDESIGN.COM

CLIENT:  
**HORIZON HEALTHCARE HOMES**

PROJECT:  
**PROPOSED CARE HOME & DAY CENTRE  
 BOOTHROYD LANE  
 DEWSBURY**

DRAWING TITLE:  
**SITE SECTIONS**

**PLANNING DRAWING**

SCALE 1:200@A1	CHECKED
DATE JUN.2025	DRAWN BY SM

DWG.NO 1362	04	REV. B
----------------	----	-----------