


DO NOT SCALE

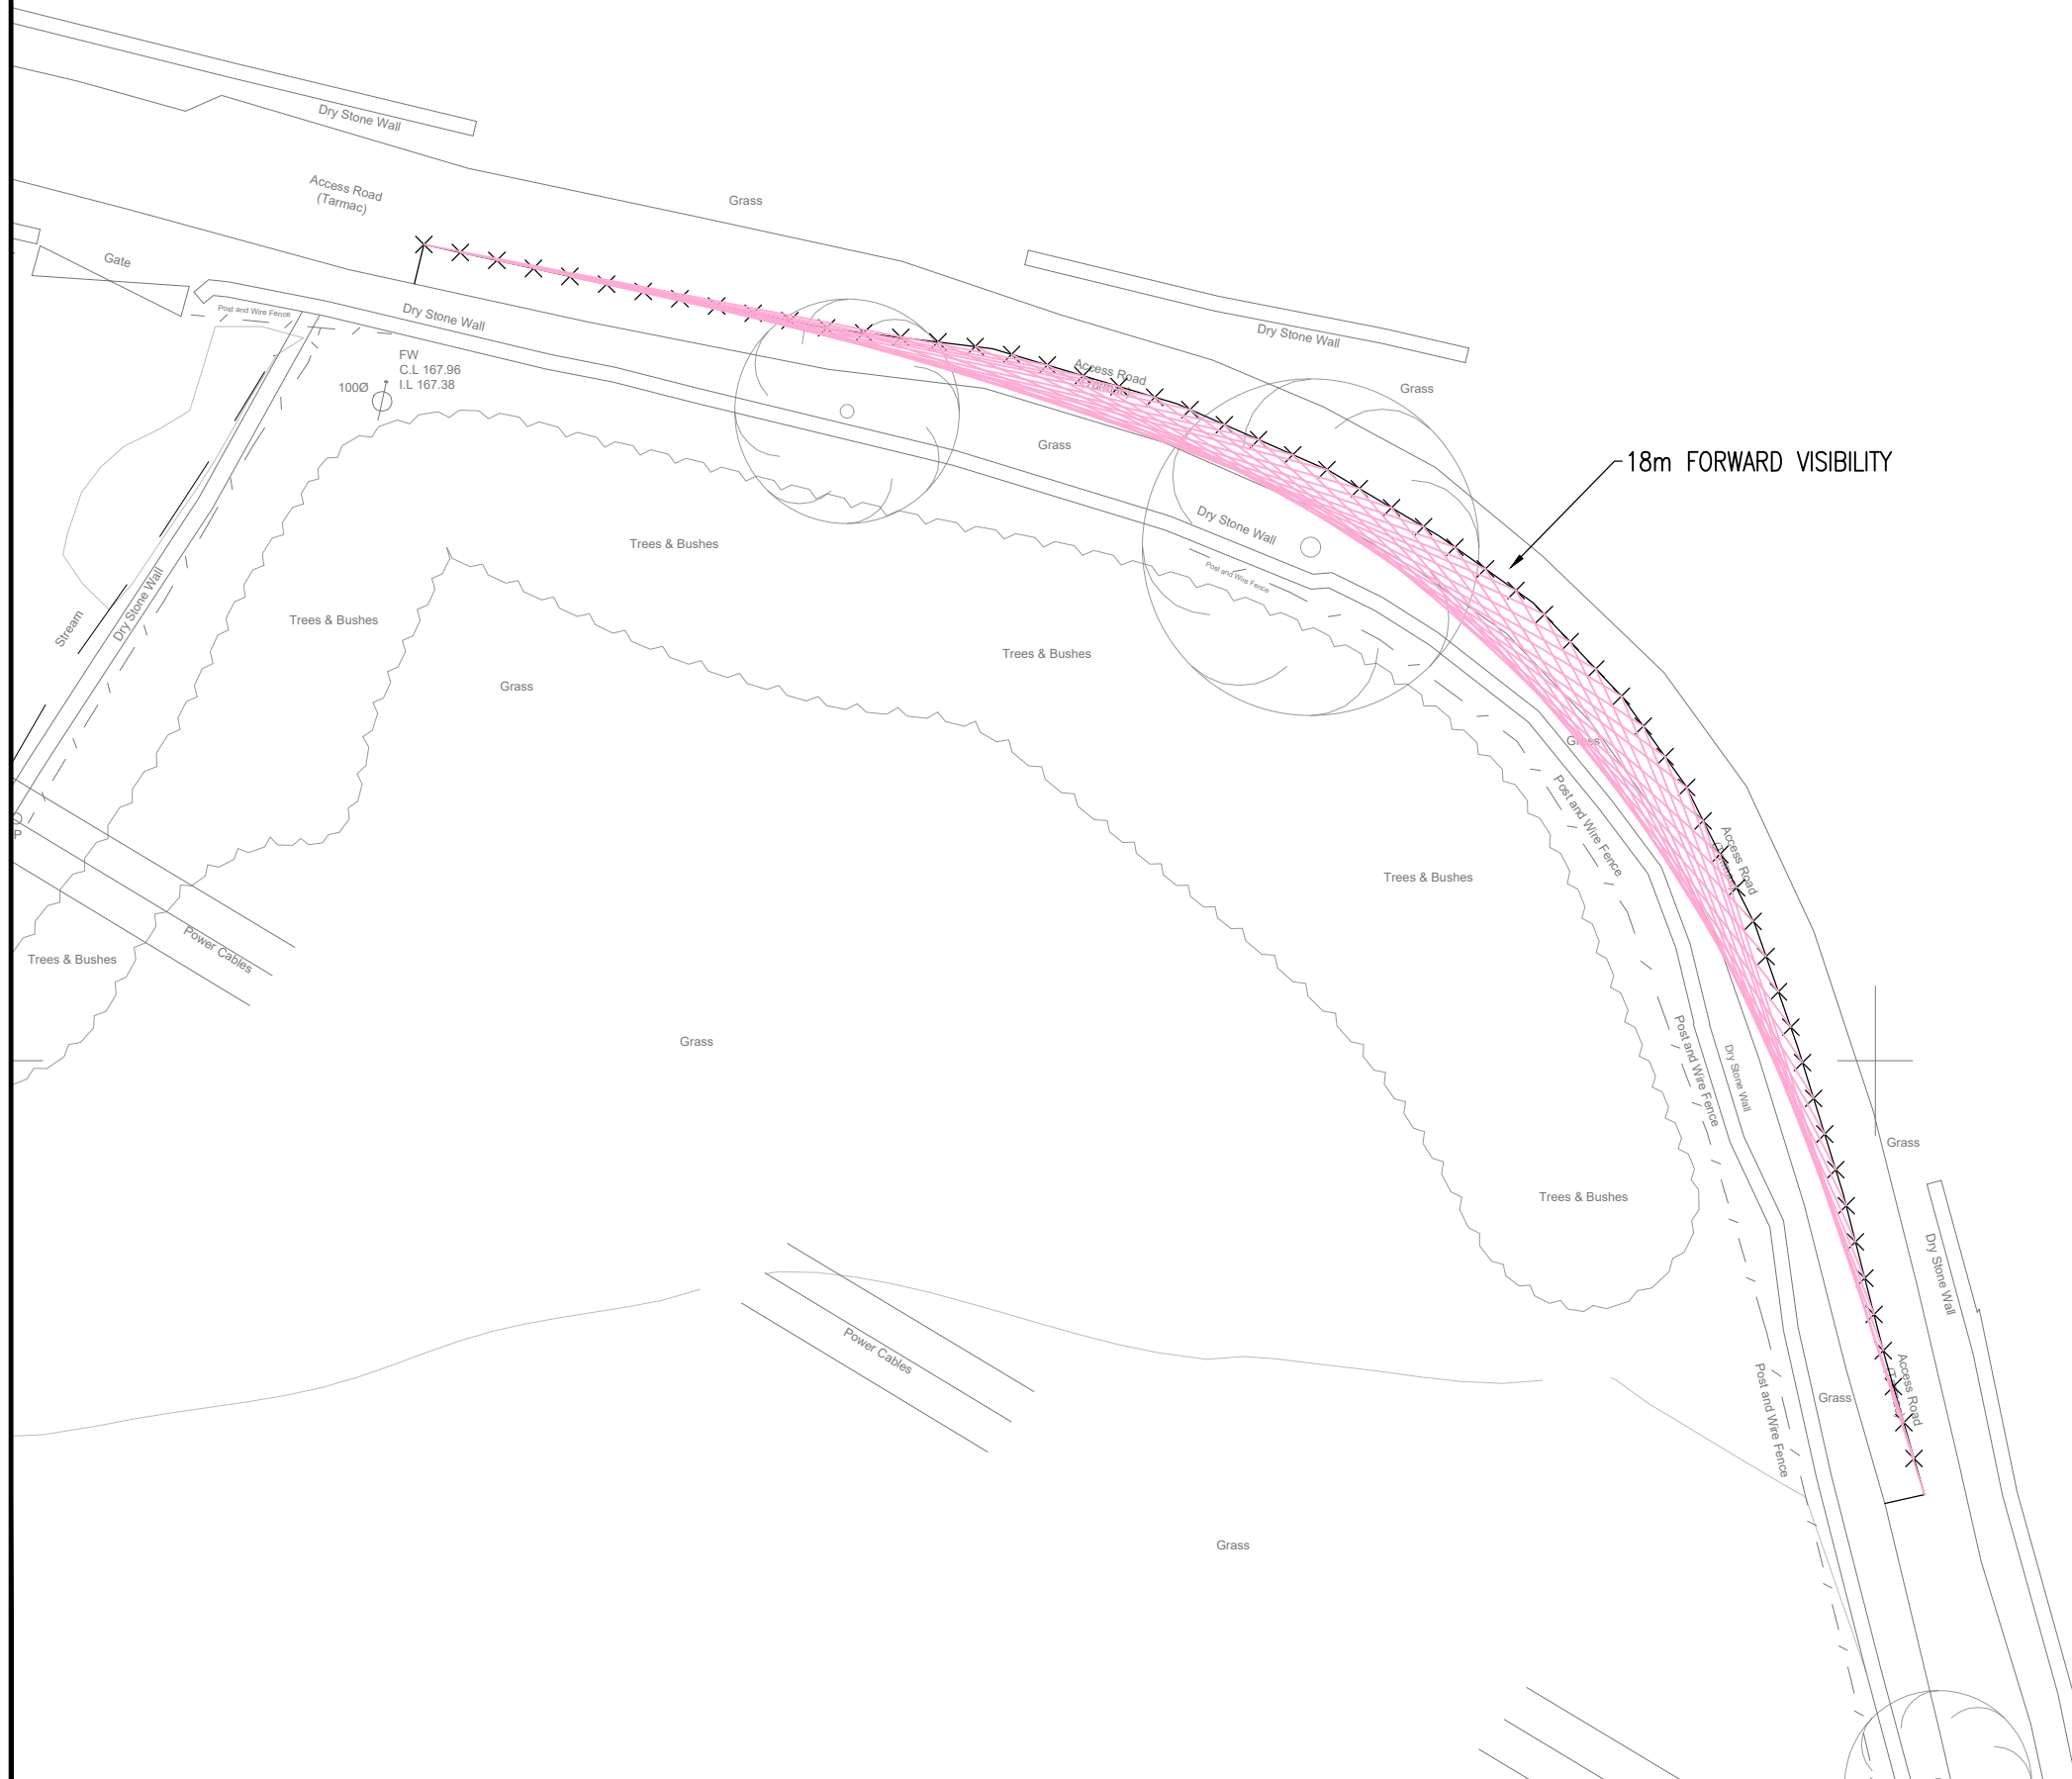

18m FORWARD VISIBILITY

P01	25/03/2026	HT	FIRST ISSUE	CY
REV	DATE	BY	DESCRIPTION	APP

DRAWING STATUS: **S0 - WORK IN PROGRESS**



PROJECT: **ABBAY ROAD, SHEPLEY**

TITLE: **FORWARD VISIBILITY SPLAY
THE KNOWLE**

DRAWN:	HT	APPROVED:	CY	DATE:	March 26
--------	----	-----------	----	-------	----------

DRAWING No:	2604101	SCALE @ A3:	1:200	REV:	P01
-------------	---------	-------------	-------	------	-----