
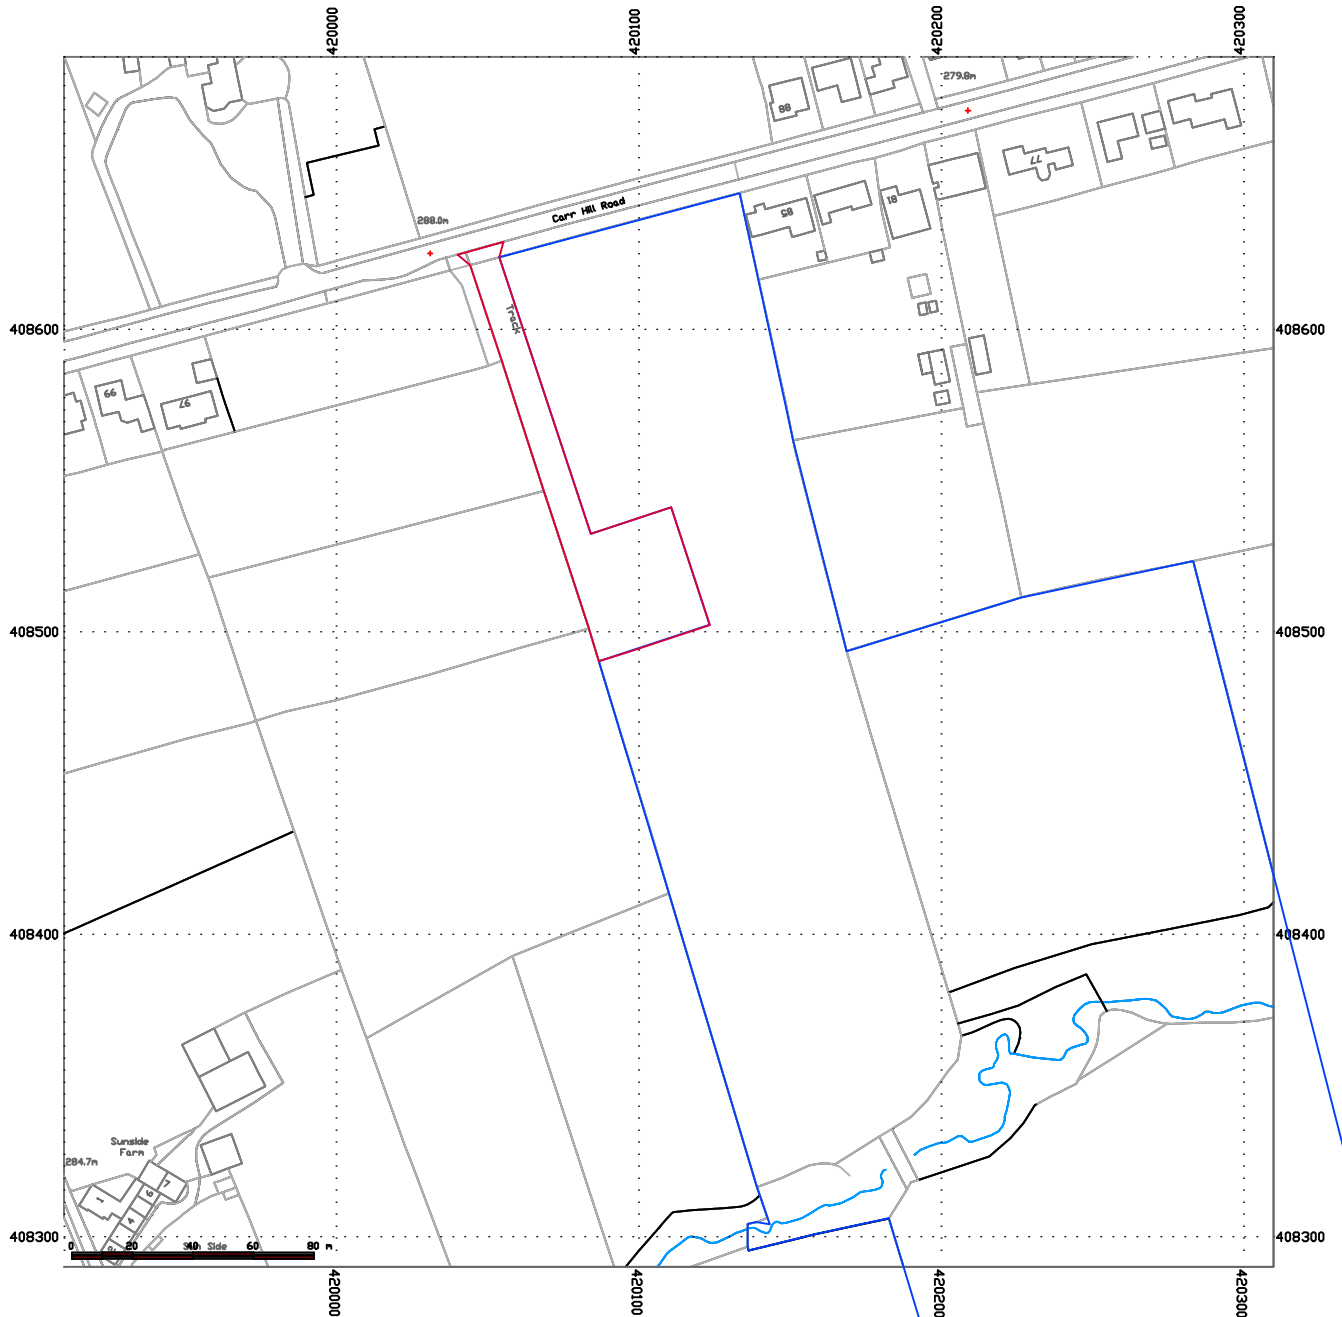


iDprojects

LOCATION PLAN

PROPOSED AGRICULTURAL BUILDING
CARR HILL LANE, UPPER CUMBERWORTH,
HUDDERSFIELD, HD8 8XN
DWG No. 701-A10 revB
SCALE 1:2500@A4 OCTOBER 2025

REV DATE	ITEM	AUTH
A 29/03/26	BLUE LINE & NOTE ADDED	iD
B 01/04/26	NOTES AMENDED	iD

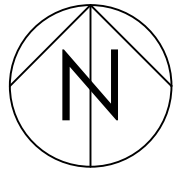

REFER APPENDIX 1 OF DESIGN &
ACCESS STATEMENT FOR EXTENT OF
LAND UNDER APPLICANT'S OWNERSHIP