



EXISTING SITE / BLOCK PLAN
SCALE 1:100

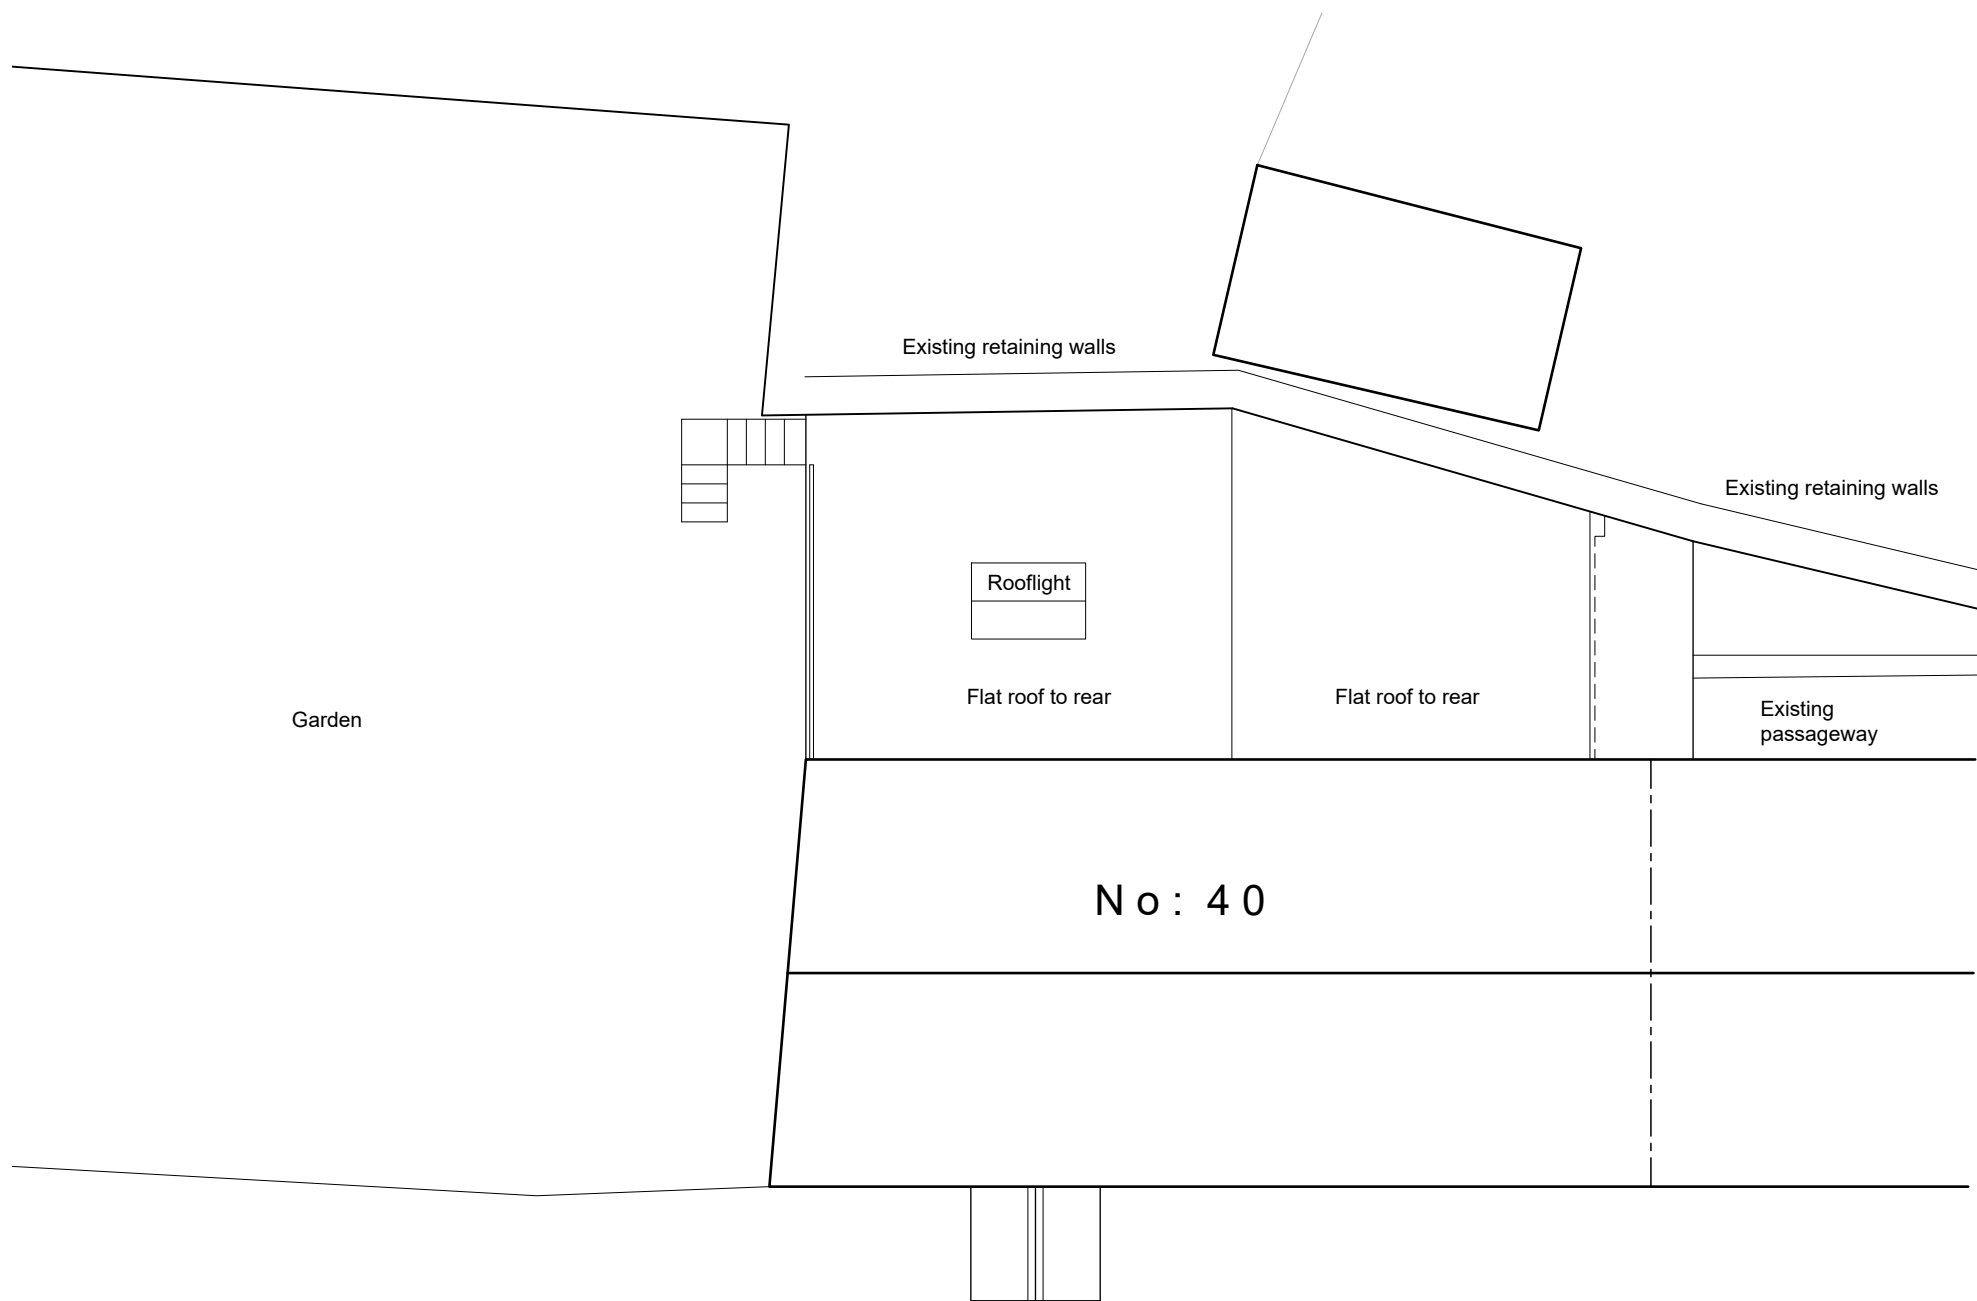


No: 40

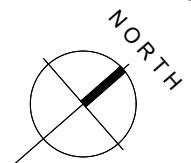

MAGDALE

Do not scale from this drawing. The contractor must check all dimensions on site before construction or manufacture of materials.

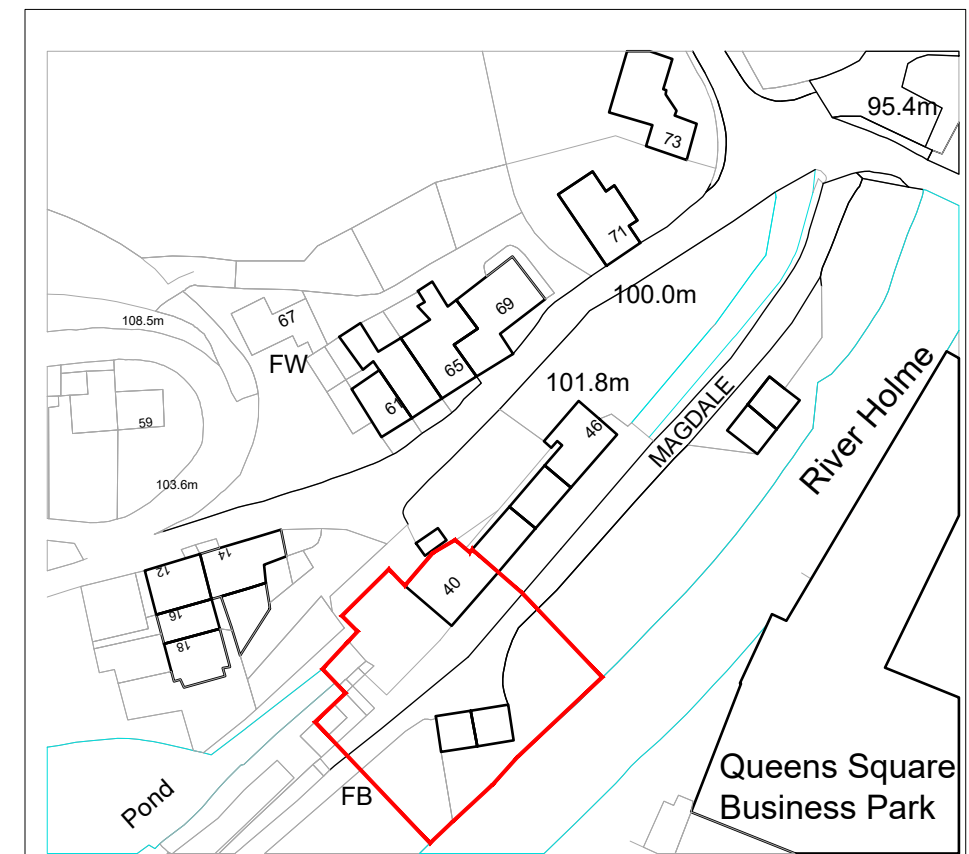

LOCATION PLAN
SCALE 1:1250

| Rev | Description | Date | By | App'd |
|-----|-------------|------|----|-------|
|-----|-------------|------|----|-------|

Client
S ROEBUCK

Project
**REAR EN-SUITE EXTENSION at:
40 MAGDALE, HONLEY, HD9 6LU.**

Drawing title
**EXISTING SITE and
LOCATION PLAN**

| Drawn by | Date | App'd |
|-----------|---------------|-------|
| RH | DEC 25 | - |

| Drawing no | Project no | Scale @ A3 | Rev |
|--------------|----------------|-------------|-----|
| AL 01 | 25-0241 | A.S. | - |