



EXISTING FRONT (south east) ELEVATION
SCALE 1:100



EXISTING GABLE (south west) ELEVATION
SCALE 1:100

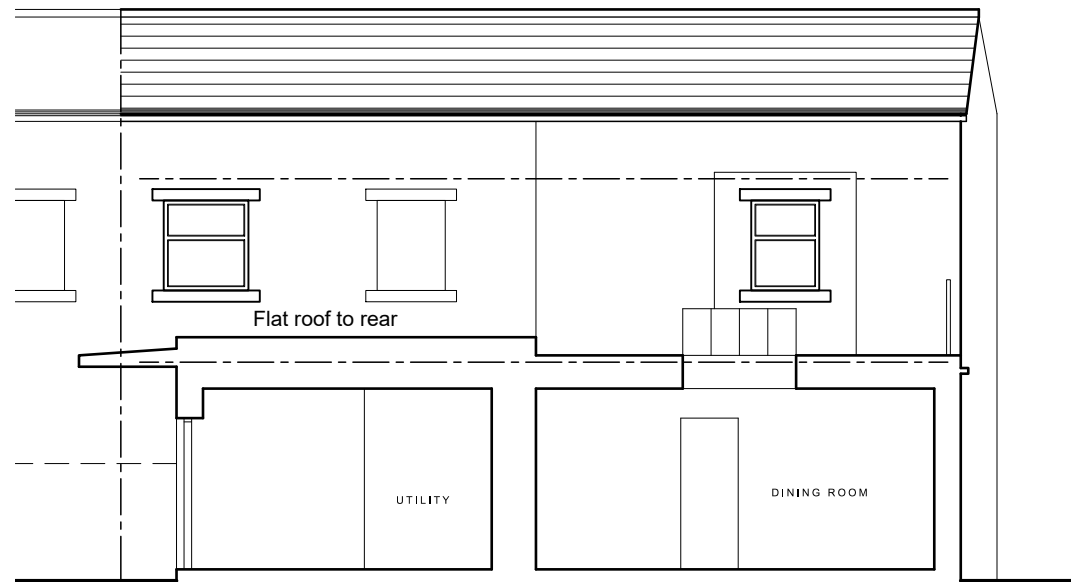

EXISTING REAR (north west) ELEVATION
SCALE 1:100

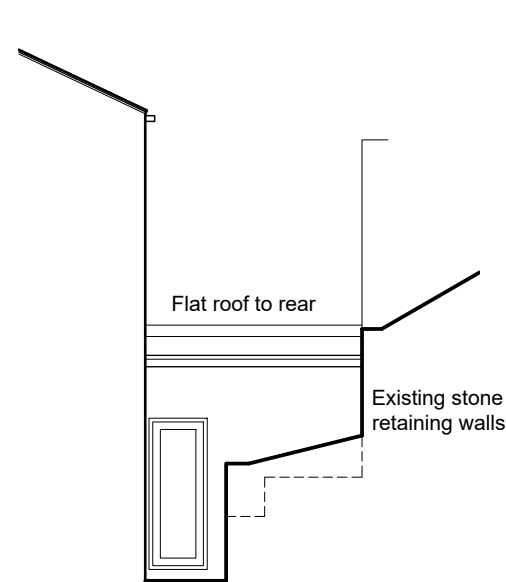

EXISTING PASSAGEWAY ELEVATION
SCALE 1:100



EXISTING SECTION A-A
SCALE 1:100

Rev	Description	Date	By	App'd
Client	S ROEBUCK			

Project
REAR EN-SUITE EXTENSION at:
40 MAGDALE, HONLEY, HD9 6LU.

Drawing title
**EXISTING ELEVATIONS
and SECTION A-A**

Drawn by RH	Date DEC 25	App'd -
Drawing no AL 03	Project no 25-0241	Scale @ A3 1:100
		Rev -