

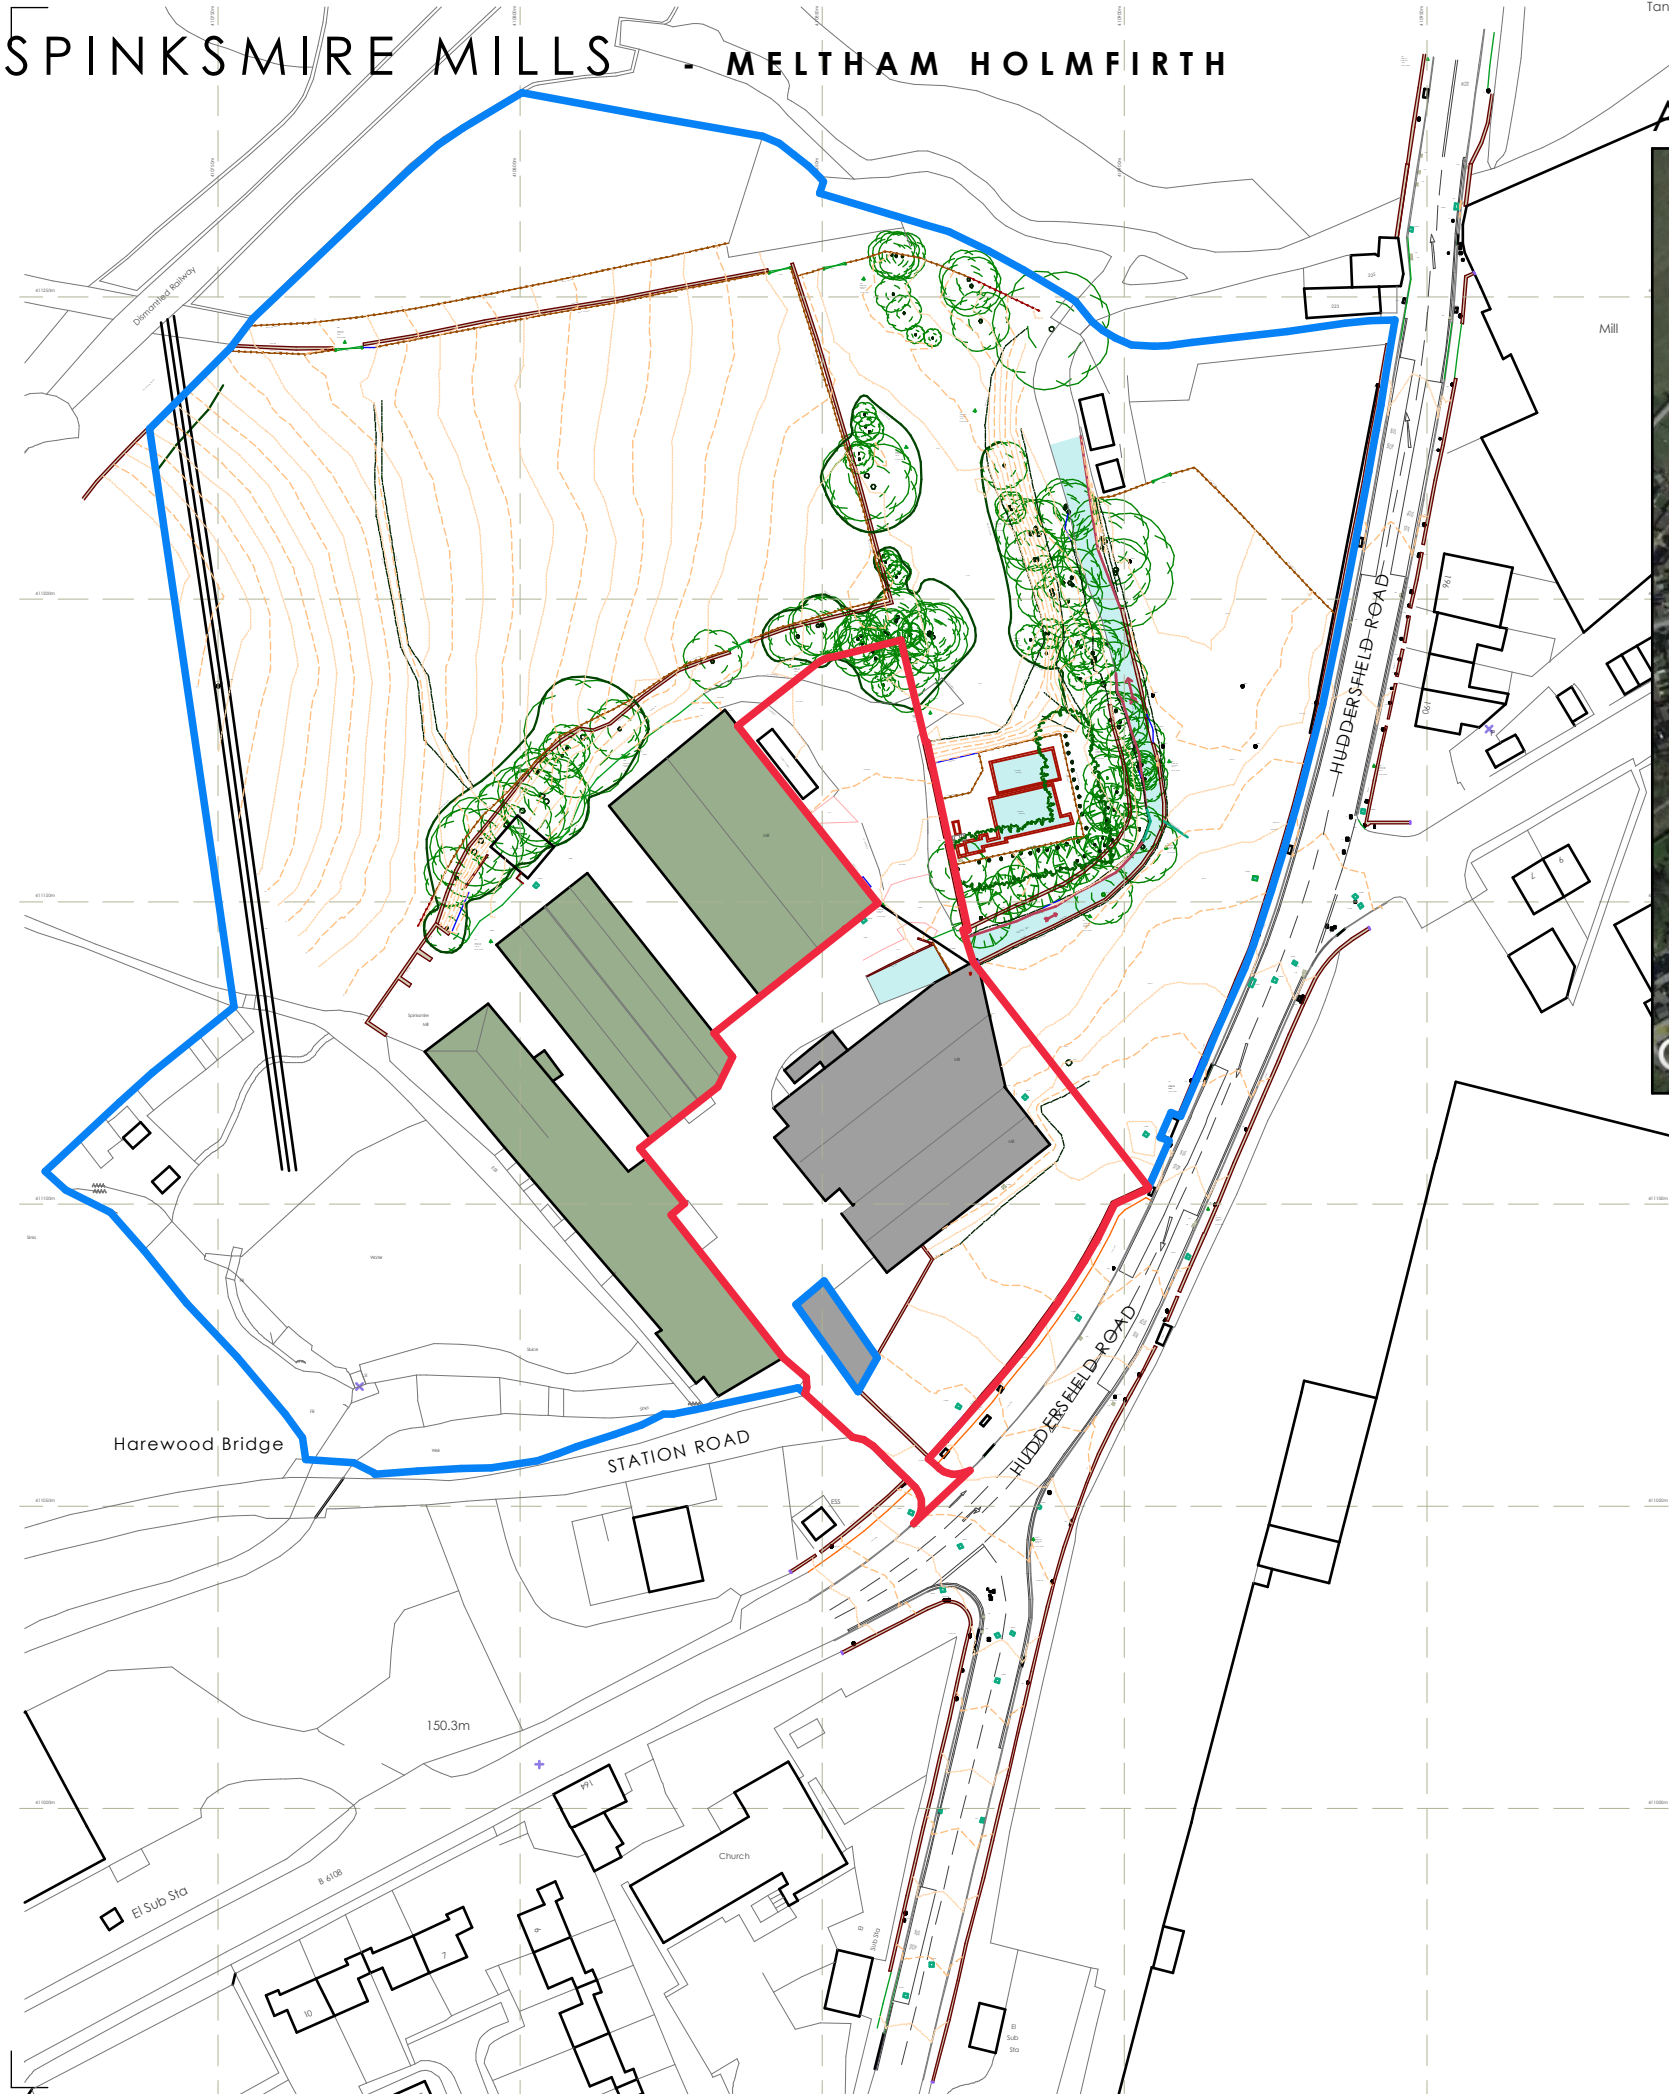


SPINKSMIRE MILLS - MELTHAM HOLMFIRTH

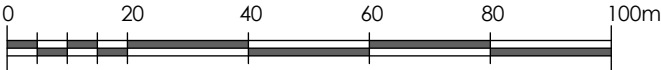

AERIAL IMAGE - NTS

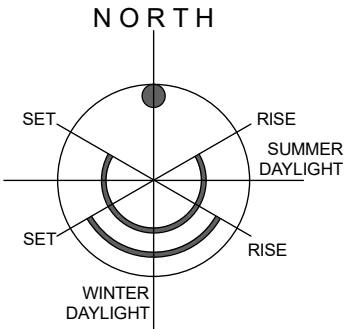

NOTES
ALL WORK TO BE CARRIED OUT IN ACCORDANCE WITH THE BUILDING REGULATIONS AND THE REQUIREMENTS OF THE LOCAL AUTHORITY.

REV	DESCRIPTION	BY	CHKD	DATE
-----	-------------	----	------	------



5TH FLOOR, 15 ST. PAUL'S STREET, LEEDS, LS1 2JG
T: 0113 233 7755
W: www.loroc.co.uk

3RD FLOOR, 86 - 90 PAUL STREET, LONDON, EC2A 4NE
T: 0203 875 5333

PROJECT	SPINKSMIRE MILL MELTHAM, HOLMFIRTH
---------	---------------------------------------

TITLE	PLANNING INFORMATION General Arrangement SITE LOCATION INFORMATION
-------	--

DRAWING NO.	1564-LRC-ZZ-XX-DR-A_1000	REVISION	-
-------------	--------------------------	----------	---

SCALE	1:1250 @ A3	DATE	MAR 2024
-------	-------------	------	----------


DRAWN BY	JR	CHECKED BY	
----------	----	------------	--

PURPOSE OF ISSUE	PLANNING	BUILDING REGS	TENDER
	COMMENT	INFORMATION	CONSTRUCTION



THIS DRAWING IS COPYRIGHT AND THE INTELLECTUAL PROPERTY OF LOROC ARCHITECTS LIMITED. THIS DRAWING MAY NOT BE REPRODUCED IN WHOLE OR IN PART WITHOUT WRITTEN AUTHORITY. NO DIMENSIONS TO BE SCALED FROM THIS DRAWING. ALL DIMENSIONS TO BE CHECKED ON SITE PRIOR TO COMMENCEMENT OF WORKS AND ANY DISCREPANCIES REPORTED TO THE ARCHITECT/ENGINEER/CONTRACTOR.



SPINKSMIRE MILLS - MELTHAM HOLMFIRTH

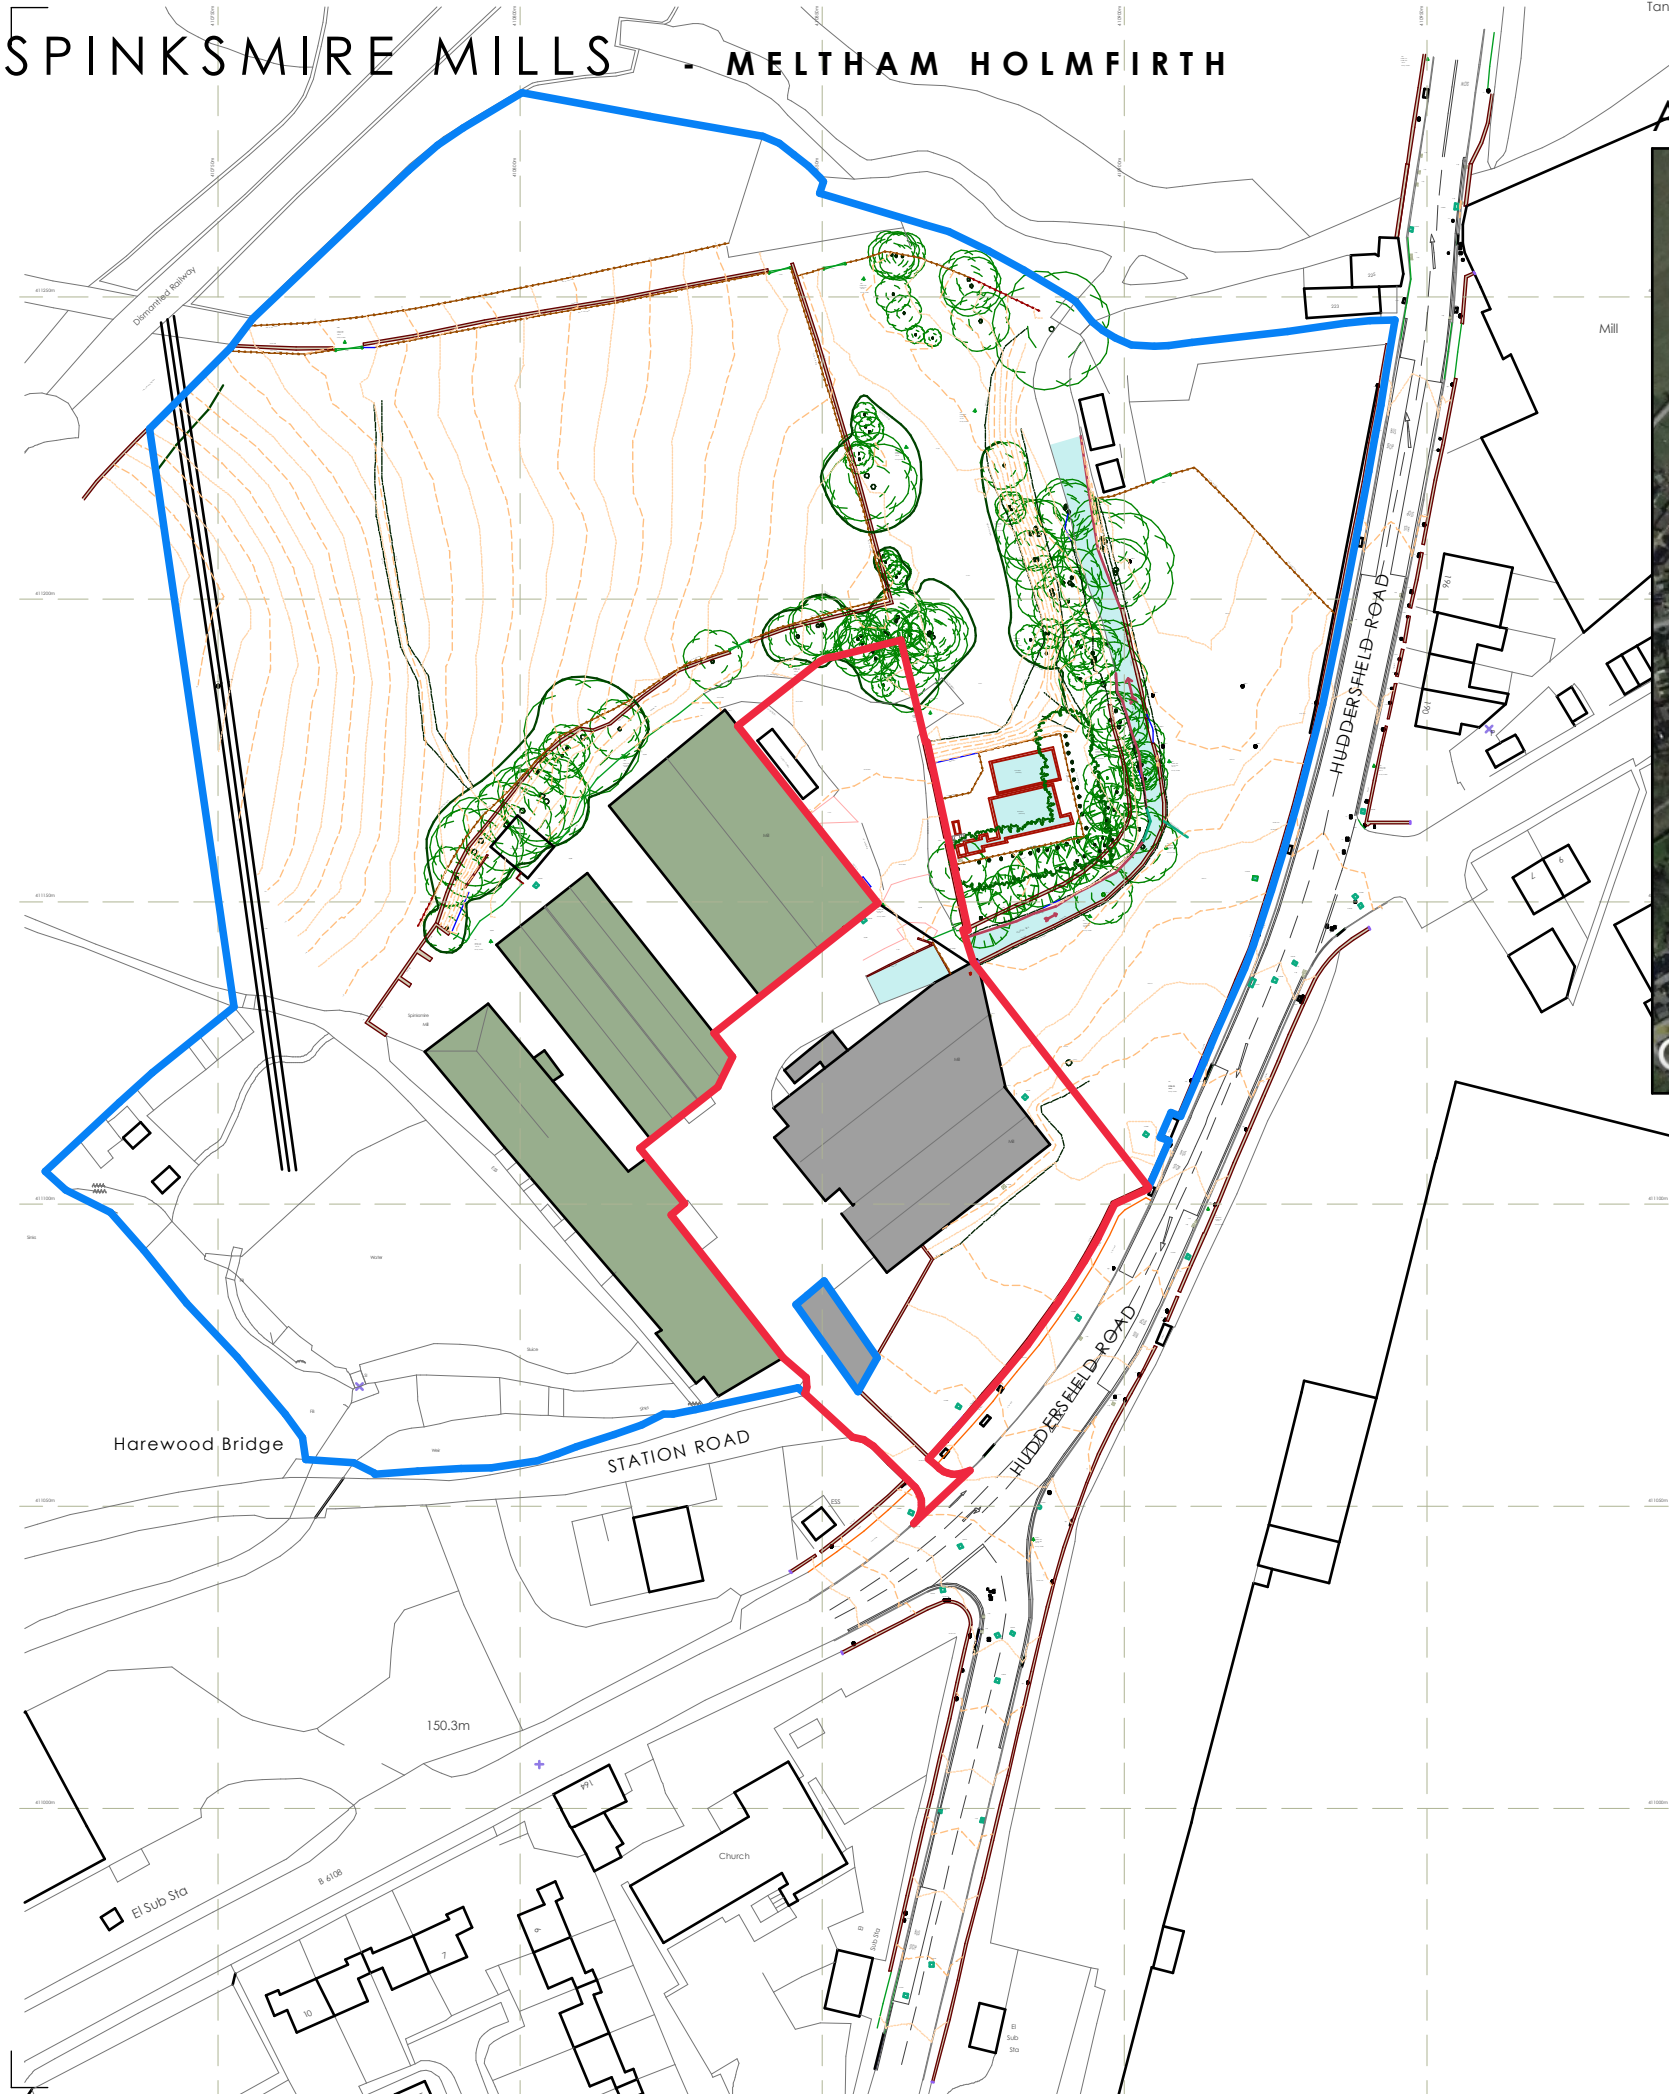

AERIAL IMAGE - NTS

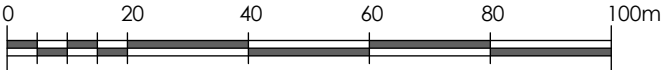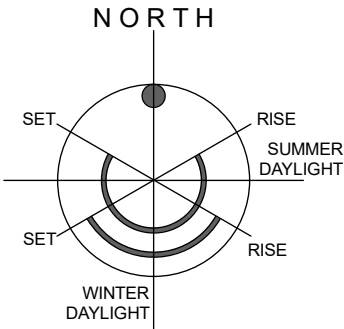

NOTES
ALL WORK TO BE CARRIED OUT IN ACCORDANCE WITH THE BUILDING REGULATIONS AND THE REQUIREMENTS OF THE LOCAL AUTHORITY.

REV	DESCRIPTION	BY	CHKD	DATE
-----	-------------	----	------	------

LOROC
ARCHITECTS

5TH FLOOR, 15 ST. PAUL'S STREET,
LEEDS, LS1 2JG
T: 0113 233 7755
W: www.loroc.co.uk

3RD FLOOR, 86 - 90 PAUL STREET,
LONDON, EC2A 4NE
T: 0203 875 5333

PROJECT
SPINKSMIRE MILL
MELTHAM, HOLMFIRTH

TITLE
PLANNING INFORMATION
General Arrangement
SITE LOCATION INFORMATION

DRAWING NO. 1564-LRC-ZZ-XX-DR-A_1000 REVISION

SCALE 1:1250 @ A3 DATE MAR 2024


DRAWN BY JR CHECKED BY

- PURPOSE OF ISSUE
- ☒ PLANNING
 - ☐ BUILDING REGS
 - ☐ TENDER
 - ☐ COMMENT
 - ☐ INFORMATION
 - ☐ CONSTRUCTION



THIS DRAWING IS COPYRIGHT AND THE INTELLECTUAL PROPERTY OF LOROC ARCHITECTS LIMITED. THIS DRAWING MAY NOT BE REPRODUCED IN WHOLE OR IN PART WITHOUT WRITTEN AUTHORITY. NO DIMENSIONS TO BE SCALED FROM THIS DRAWING. ALL DIMENSIONS TO BE CHECKED ON SITE PRIOR TO COMMENCEMENT OF WORKS AND ANY DISCREPANCIES REPORTED TO THE ARCHITECT/ENGINEER/CONTRACTOR.



SPINKSMIRE MILLS - MELTHAM HOLMFIRTH

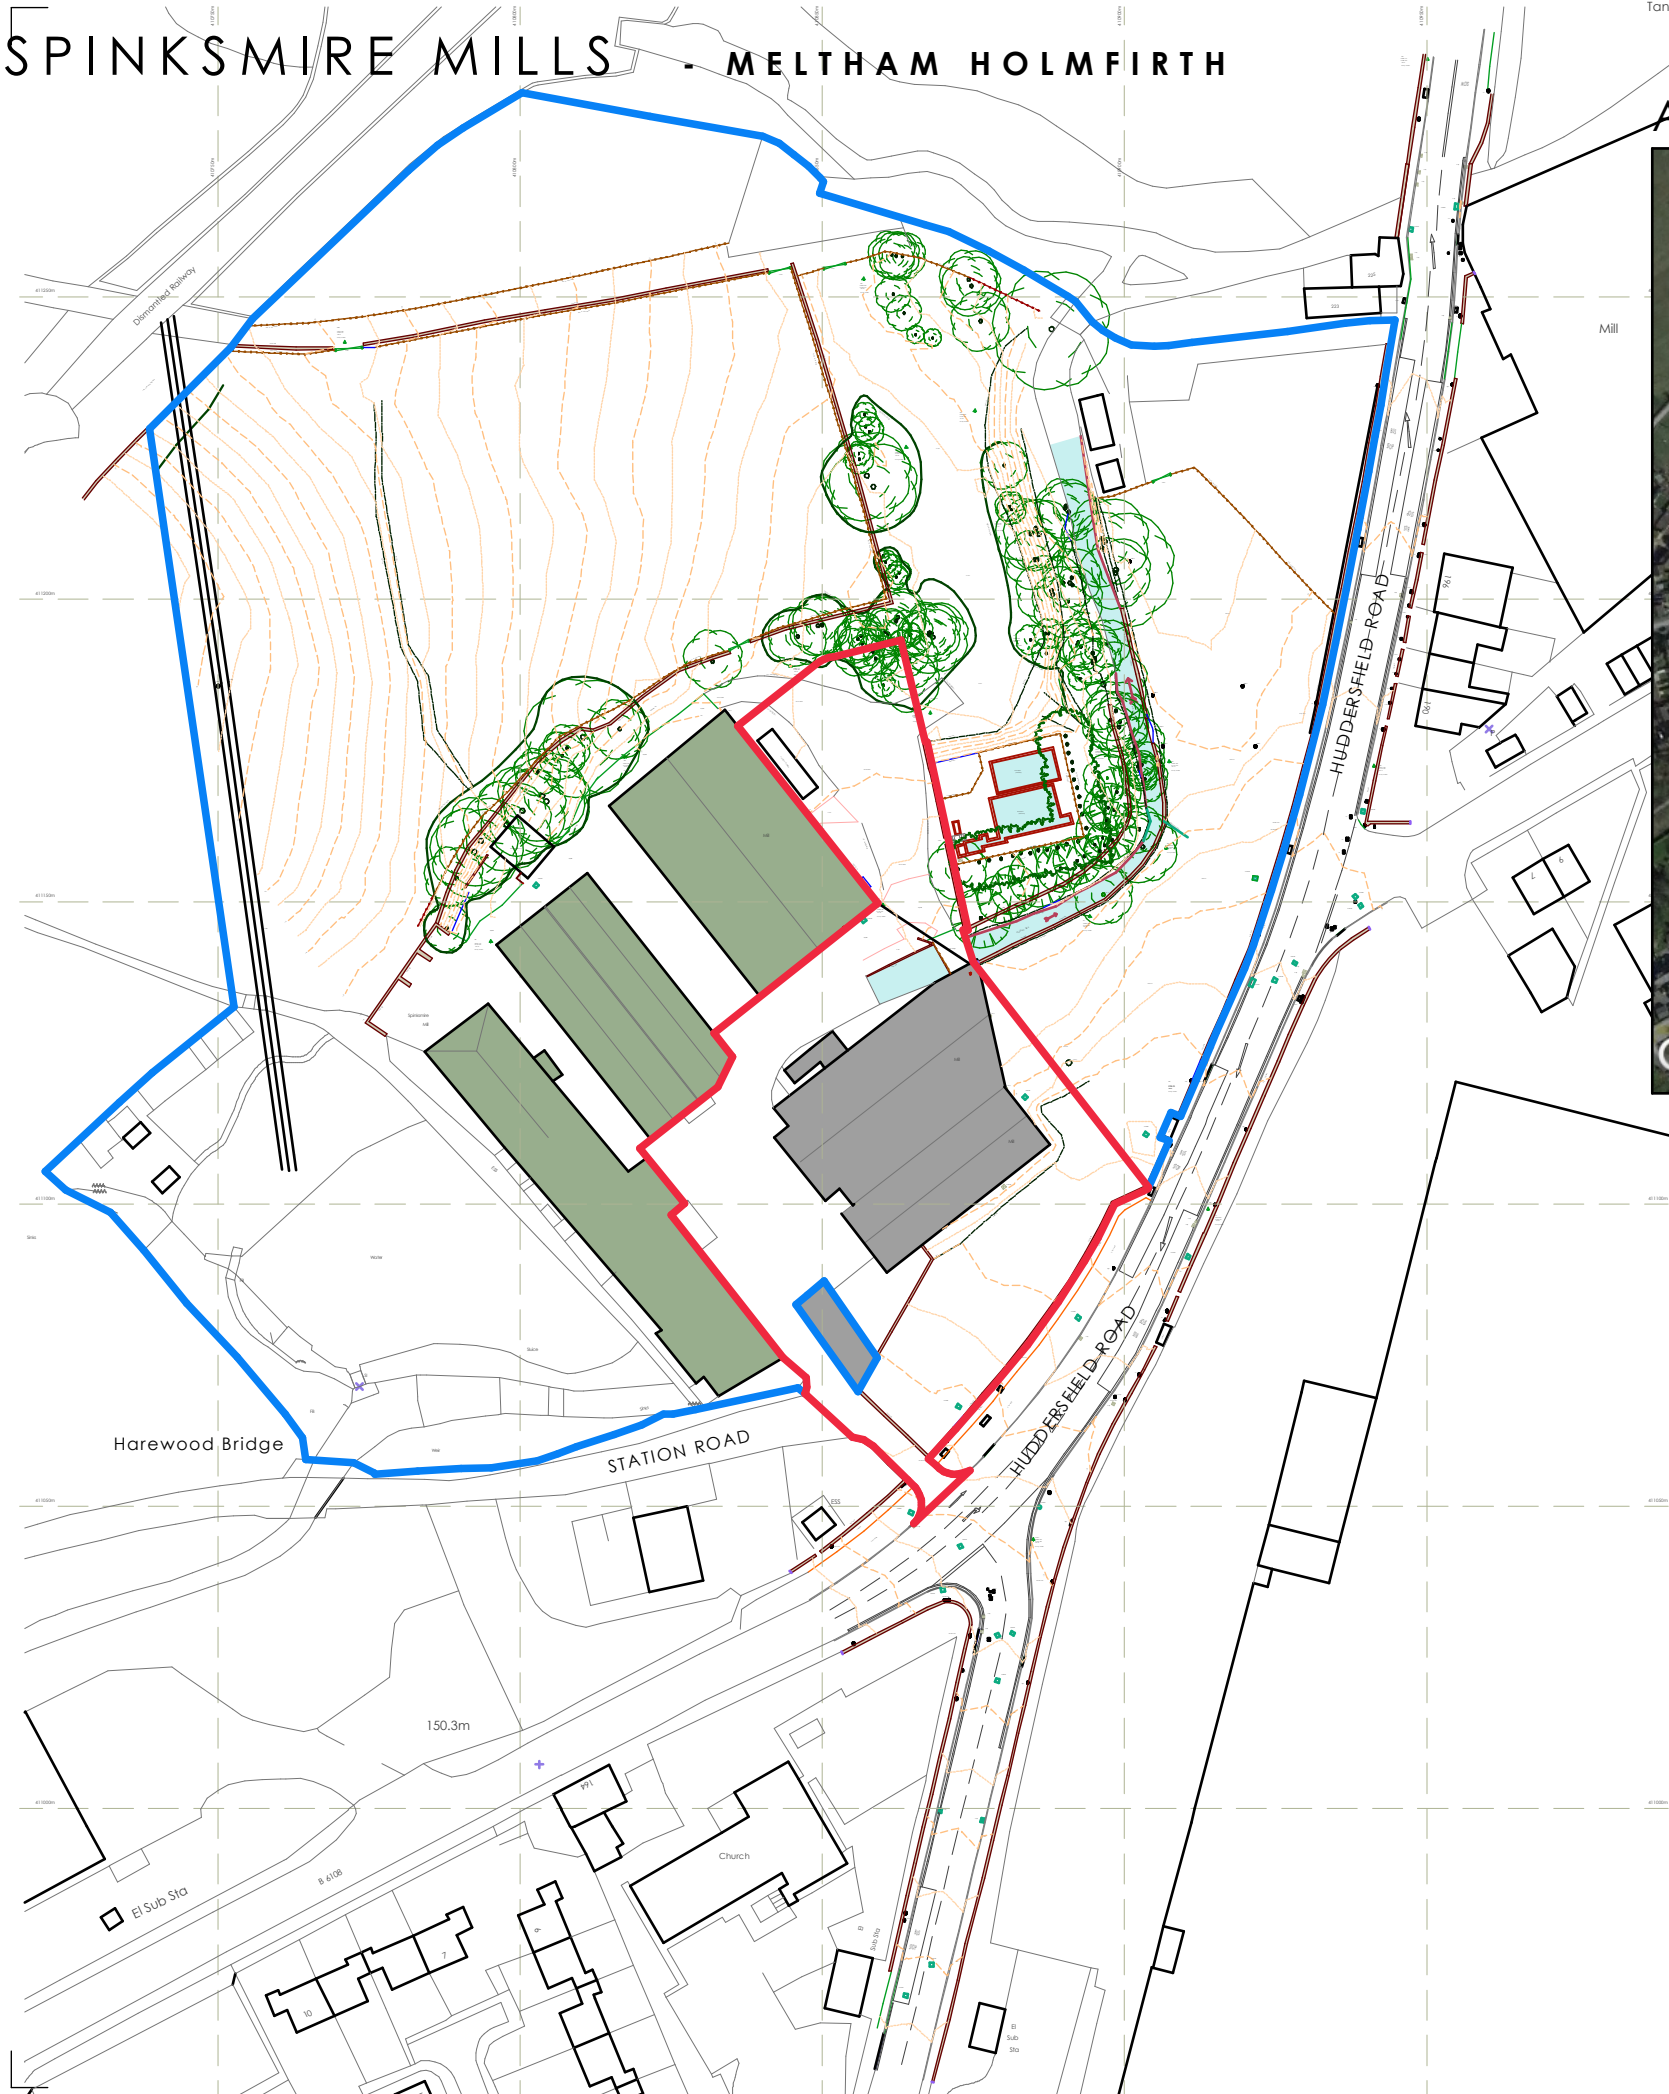

AERIAL IMAGE - NTS

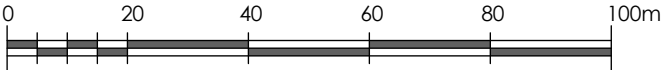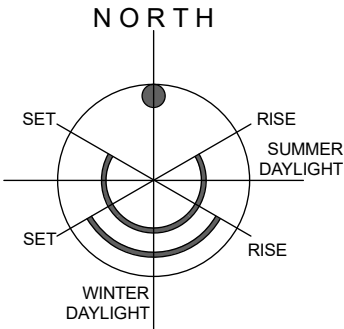

NOTES
ALL WORK TO BE CARRIED OUT IN ACCORDANCE WITH THE BUILDING REGULATIONS AND THE REQUIREMENTS OF THE LOCAL AUTHORITY.

REV	DESCRIPTION	BY	CHKD	DATE
-----	-------------	----	------	------

LOROC
ARCHITECTS

5TH FLOOR, 15 ST. PAUL'S STREET,
LEEDS, LS1 2JG
T: 0113 233 7755
W: www.loroc.co.uk

3RD FLOOR, 86 - 90 PAUL STREET,
LONDON, EC2A 4NE
T: 0203 875 5333

PROJECT
SPINKSMIRE MILL
MELTHAM, HOLMFIRTH

TITLE
PLANNING INFORMATION
General Arrangement
SITE LOCATION INFORMATION

DRAWING NO. 1564-LRC-ZZ-XX-DR-A_1000 REVISION -

SCALE 1:1250 @ A3 DATE MAR 2024


DRAWN BY JR CHECKED BY

- PURPOSE OF ISSUE
- ☒ PLANNING
 - ☐ BUILDING REGS
 - ☐ TENDER
 - ☐ COMMENT
 - ☐ INFORMATION
 - ☐ CONSTRUCTION



THIS DRAWING IS COPYRIGHT AND THE INTELLECTUAL PROPERTY OF LOROC ARCHITECTS LIMITED. THIS DRAWING MAY NOT BE REPRODUCED IN WHOLE OR IN PART WITHOUT WRITTEN AUTHORITY. NO DIMENSIONS TO BE SCALED FROM THIS DRAWING. ALL DIMENSIONS TO BE CHECKED ON SITE PRIOR TO COMMENCEMENT OF WORKS AND ANY DISCREPANCIES REPORTED TO THE ARCHITECT/ENGINEER/CONTRACTOR.



SPINKSMIRE MILLS - MELTHAM HOLMFIRTH

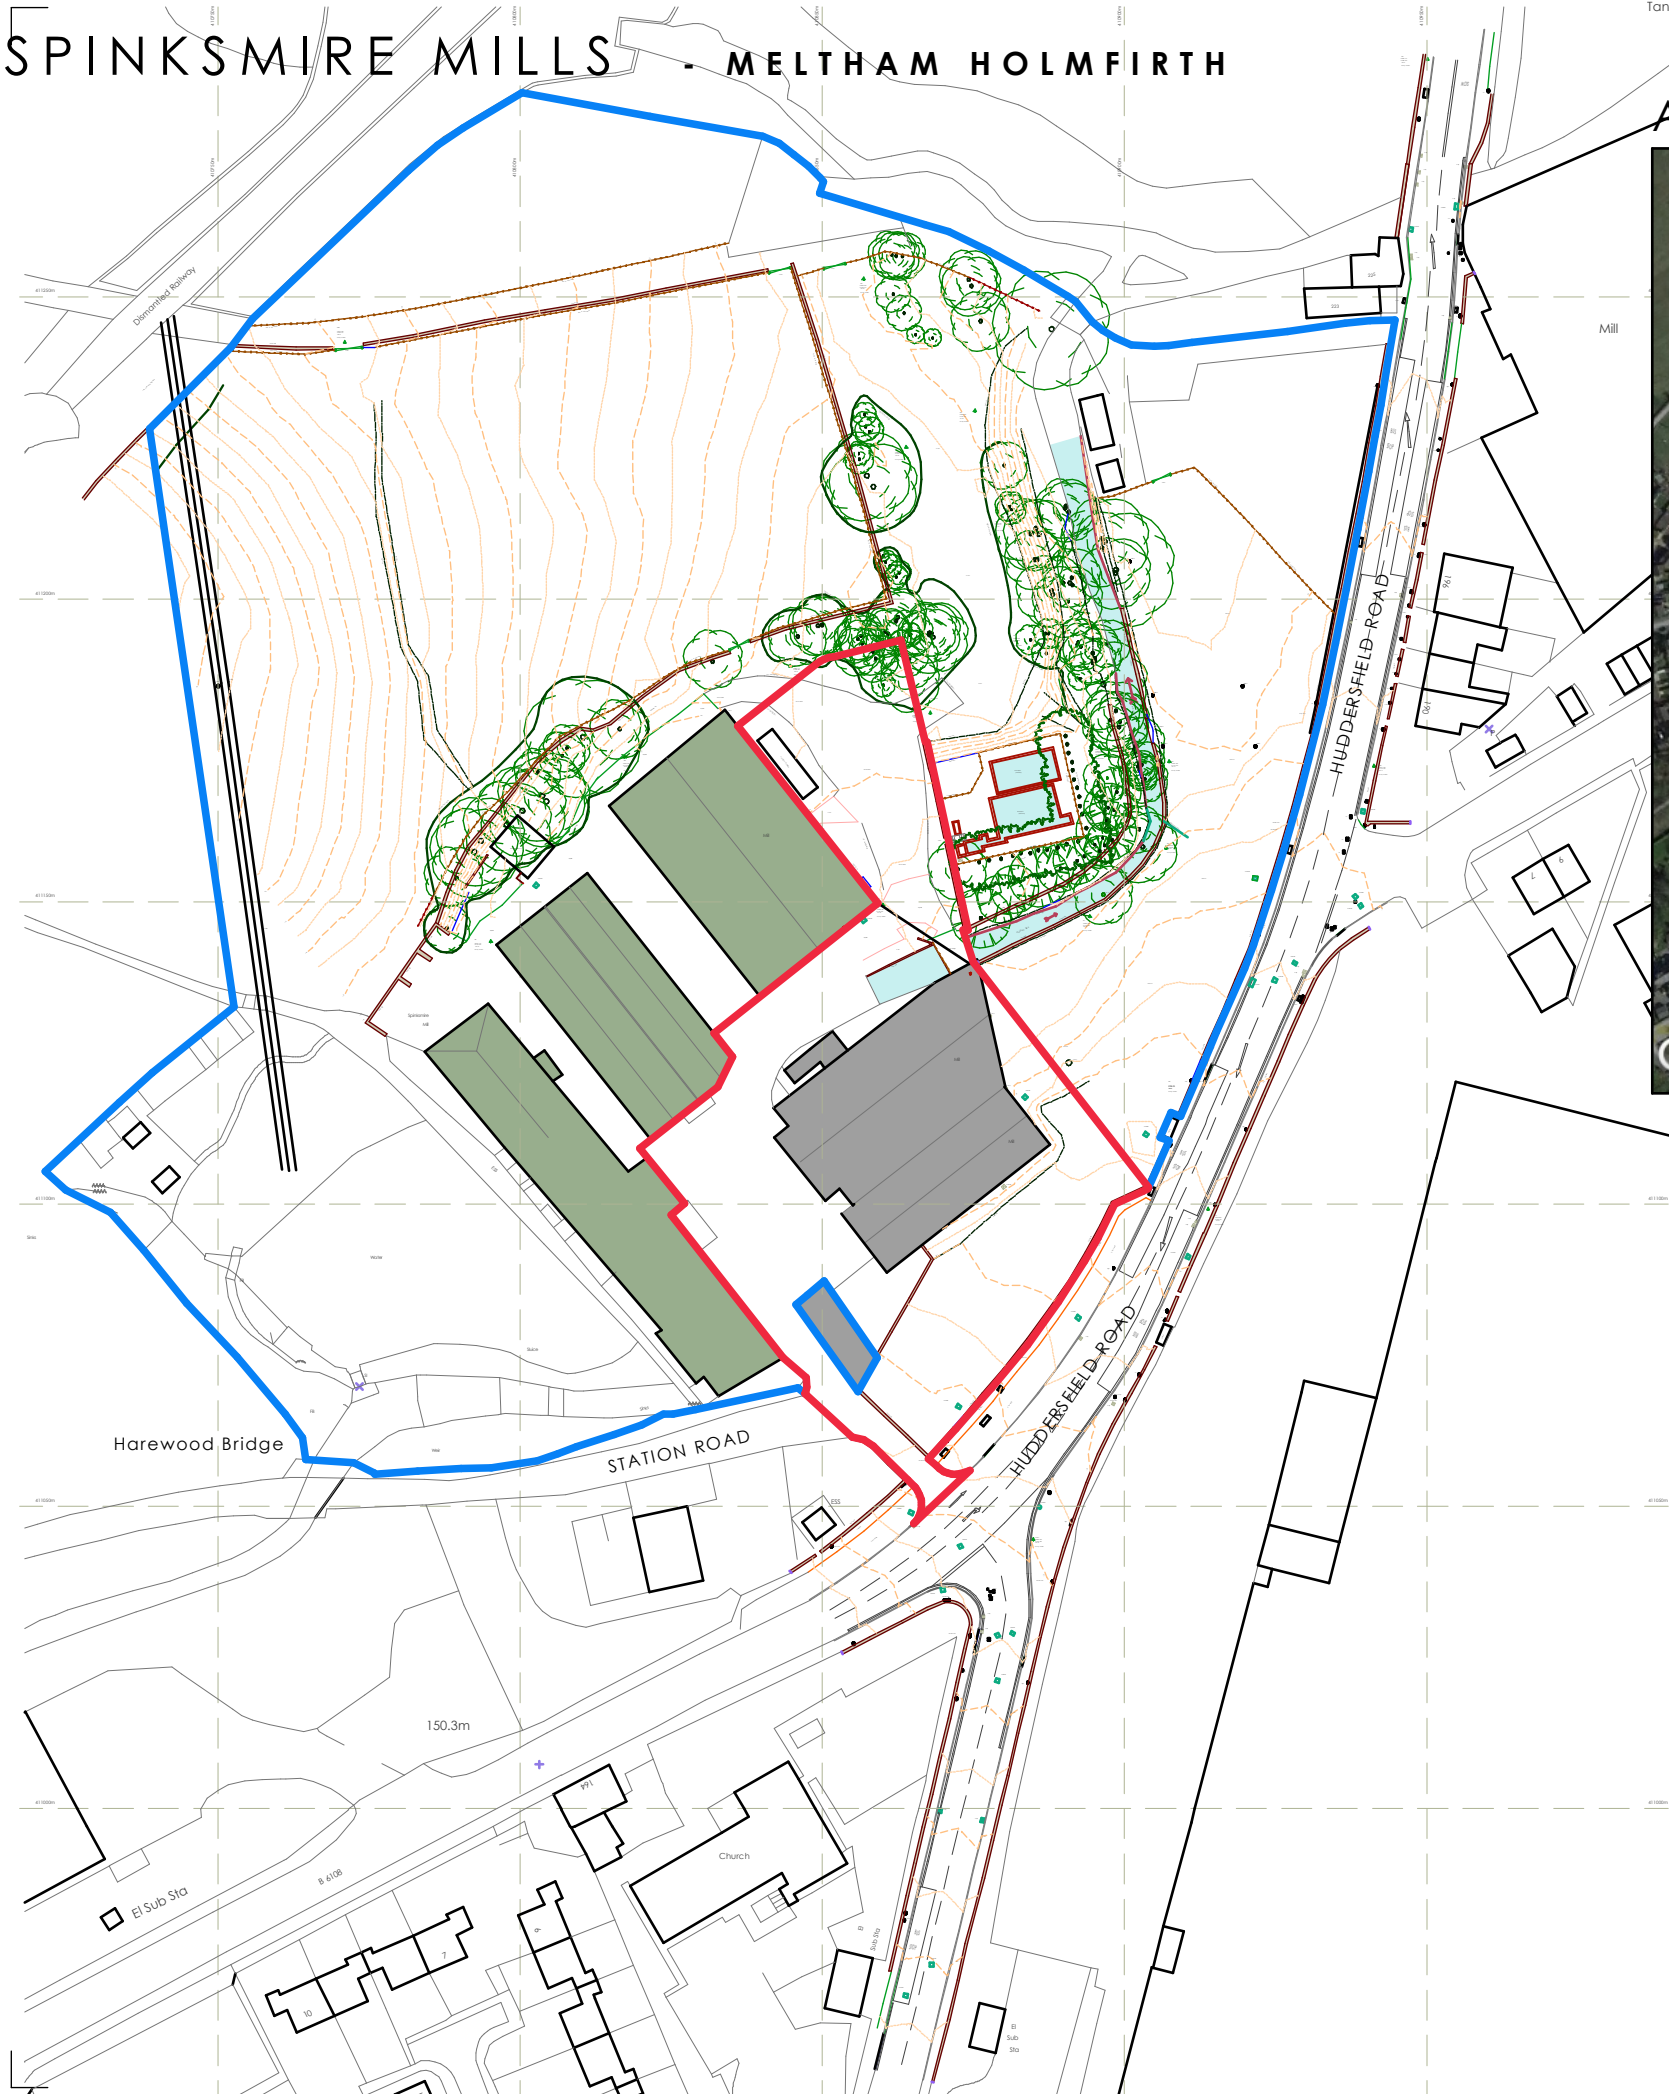

AERIAL IMAGE - NTS

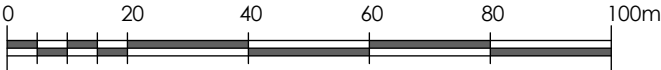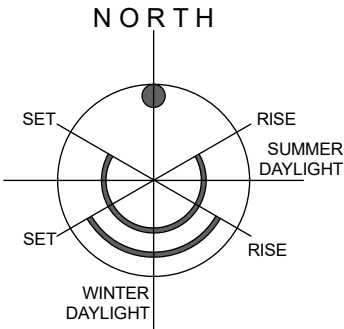

NOTES
ALL WORK TO BE CARRIED OUT IN ACCORDANCE WITH THE BUILDING REGULATIONS AND THE REQUIREMENTS OF THE LOCAL AUTHORITY.

REV	DESCRIPTION	BY	CHKD	DATE
-----	-------------	----	------	------



5TH FLOOR, 15 ST. PAUL'S STREET, LEEDS, LS1 2JG
T: 0113 233 7755
W: www.loroc.co.uk

3RD FLOOR, 86 - 90 PAUL STREET, LONDON, EC2A 4NE
T: 0203 875 5333

PROJECT	SPINKSMIRE MILL MELTHAM, HOLMFIRTH
---------	---------------------------------------

TITLE	PLANNING INFORMATION General Arrangement SITE LOCATION INFORMATION
-------	--

DRAWING NO.	1564-LRC-ZZ-XX-DR-A_1000	REVISION	-
-------------	--------------------------	----------	---

SCALE	1:1250 @ A3	DATE	MAR 2024
-------	-------------	------	----------

DRAWN BY	JR	CHECKED BY	
----------	----	------------	--

PURPOSE OF ISSUE	☒ PLANNING	☐ BUILDING REGS	☐ TENDER
	☐ COMMENT	☐ INFORMATION	☐ CONSTRUCTION

THIS DRAWING IS COPYRIGHT AND THE INTELLECTUAL PROPERTY OF LOROC ARCHITECTS LIMITED. THIS DRAWING MAY NOT BE REPRODUCED IN WHOLE OR IN PART WITHOUT WRITTEN AUTHORITY. NO DIMENSIONS TO BE SCALED FROM THIS DRAWING. ALL DIMENSIONS TO BE CHECKED ON SITE PRIOR TO COMMENCEMENT OF WORKS AND ANY DISCREPANCIES REPORTED TO THE ARCHITECT/ENGINEER/CONTRACTOR.

