



SPINKSMIRE MILLS - MELTHAM HOLMFIRTH

NOTES
ALL WORK TO BE CARRIED OUT IN ACCORDANCE WITH THE BUILDING REGULATIONS AND THE REQUIREMENTS OF THE LOCAL AUTHORITY.

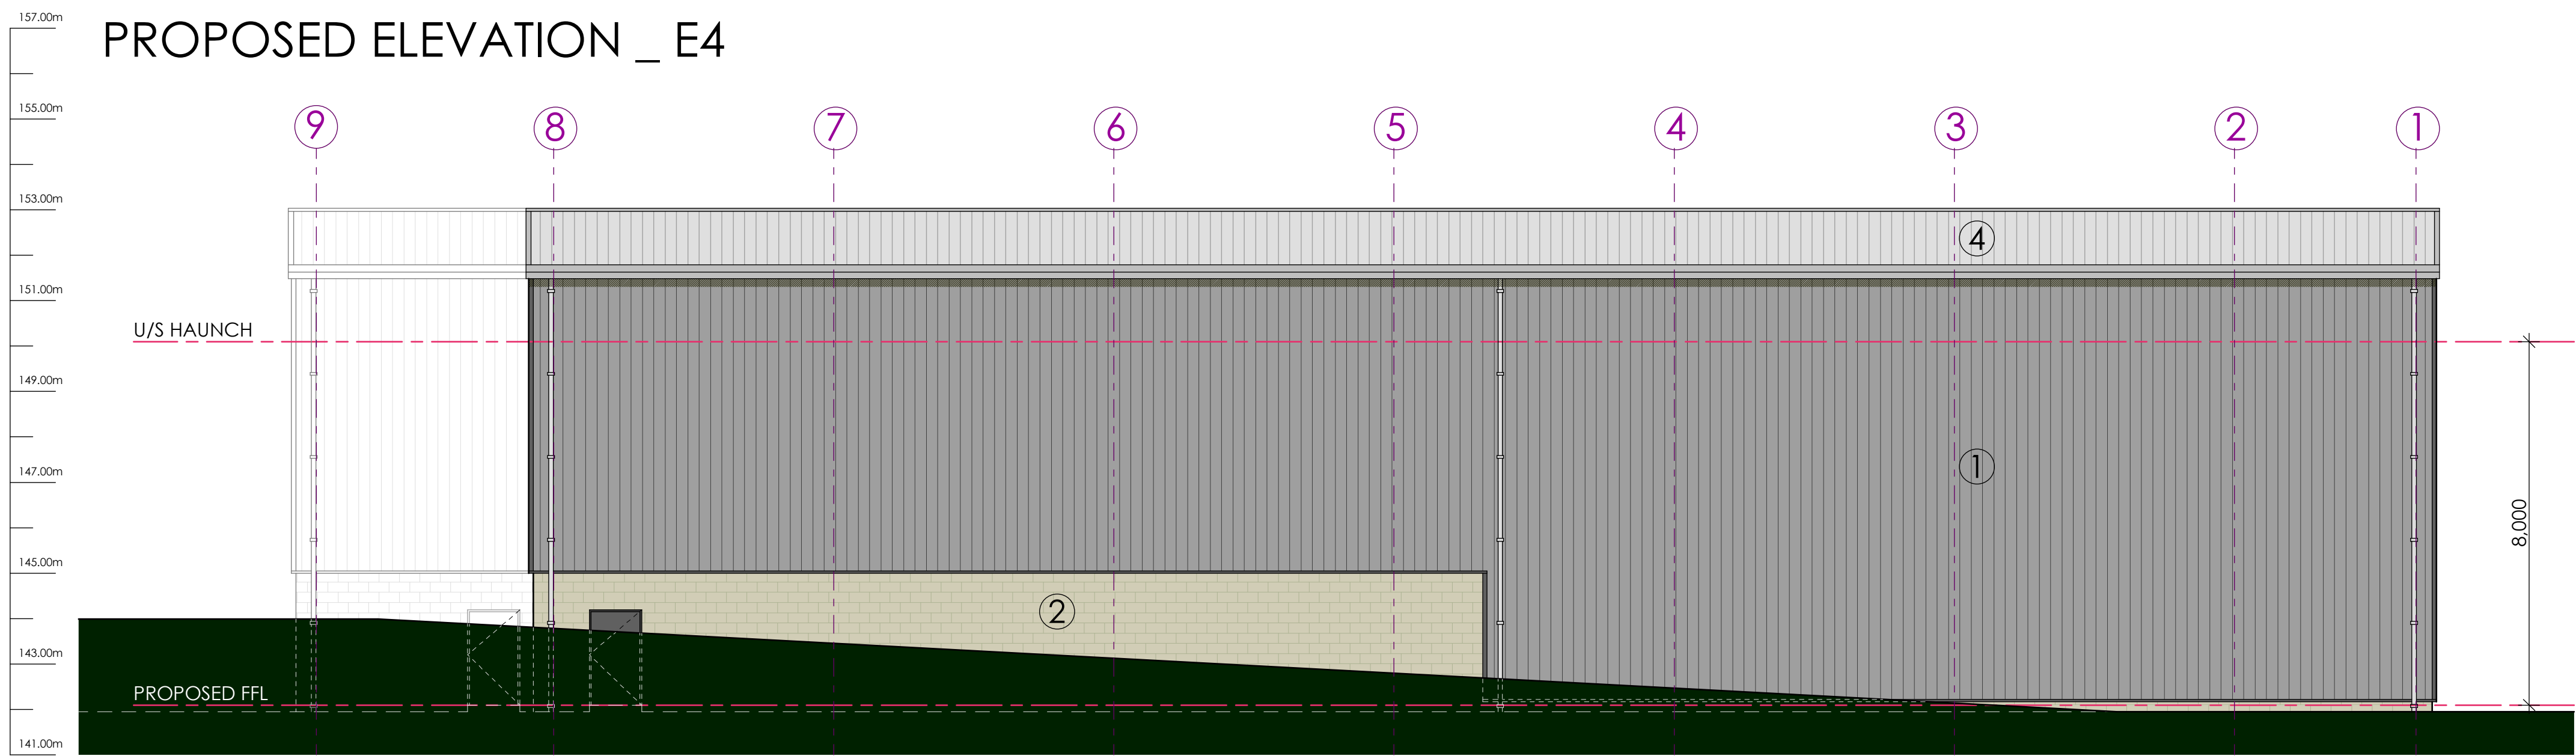

- 1 Built-up profiled metal cladding laid vertically (Slate Grey RAL 7012)
 - 2 Re-constituted stone, punched faced.
 - 3 Architectural mesh cladding, profile and pattern to be agreed.
 - 4 Built-up profiled metal roof (Goosewing Grey RAL_080 70 05)
- All trim to be a contrasting grey, with grey gutters.
Door to be dark grey metal security fire escape doors & roller shutters

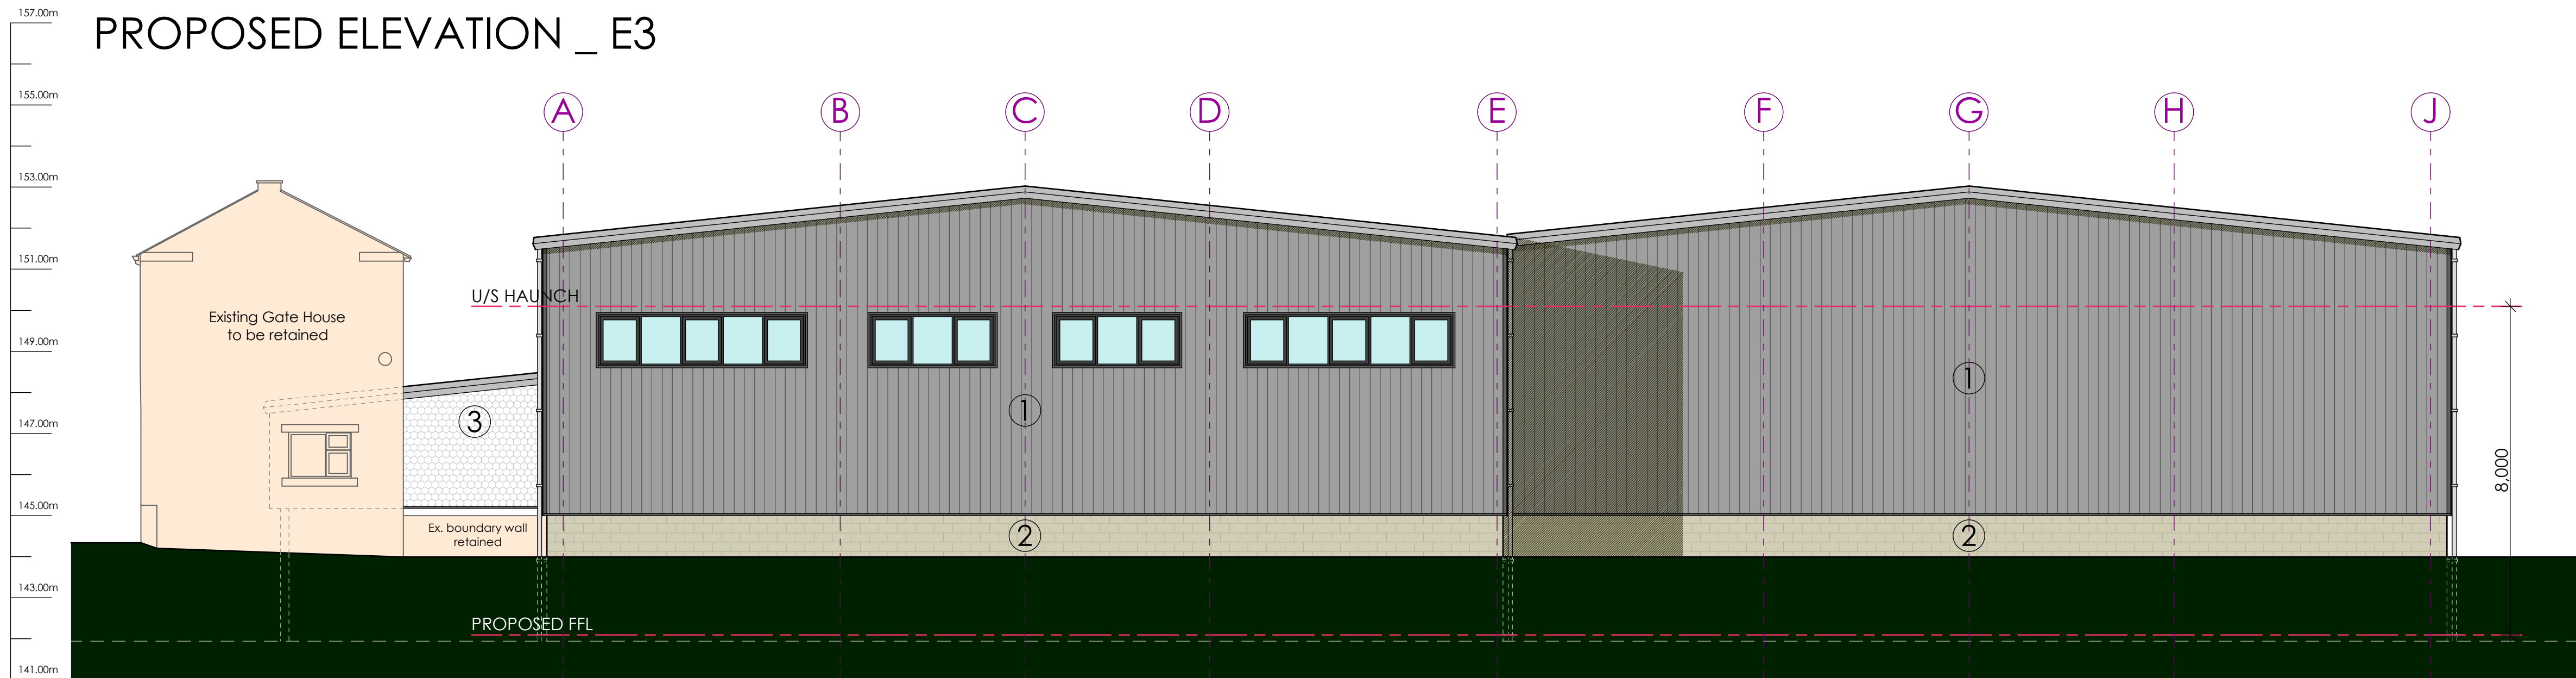

P01	WINDOWS ADDED AS CLIENT REQUEST.	IR	04/12/24
REV	DESCRIPTION	BY	CHKD DATE



LOROC
ARCHITECTS

5TH FLOOR, 15 ST. PAUL'S STREET, LEEDS, LS1 2JG
T: 0113 233 7755
W: WWW.LOROC.CO.UK

3RD FLOOR, 86 - 90 PAUL STREET, LONDON, EC2A 4NE
T: 0203 875 5333

PROJECT		SPINKSMIRE MILL MELTHAM, HOLMFIRTH			
TITLE		PLANNING INFORMATION General Arrangement PROPOSED ELEVATIONS E3, E4			
DRAWING NO. 1564-LRC-ZZ-XX-OR-A_1006		REVISION	P01		
SCALE	1:100 @ A1	DATE	FEB 2024		
DRAWN BY		IR	CHECKED BY		
PURPOSE OF ISSUE					
☐ PLANNING				☐ BUILDING REGS	☐ TENDER
☐ COMMENT				☐ INFORMATION	☐ CONSTRUCTION
THIS DRAWING IS COPYRIGHT AND THE INTELLECTUAL PROPERTY OF LOROC ARCHITECTS LIMITED. THIS DRAWING MAY NOT BE REPRODUCED IN WHOLE OR IN PART WITHOUT WRITTEN AUTHORITY. NO DIMENSIONS TO BE SCALED FROM THIS DRAWING. ALL DIMENSIONS TO BE CHECKED ON SITE PRIOR TO COMMENCEMENT OF WORKS AND ANY DISCREPANCIES REPORTED TO THE ARCHITECT/ENGINEER/CONTRACTOR.					



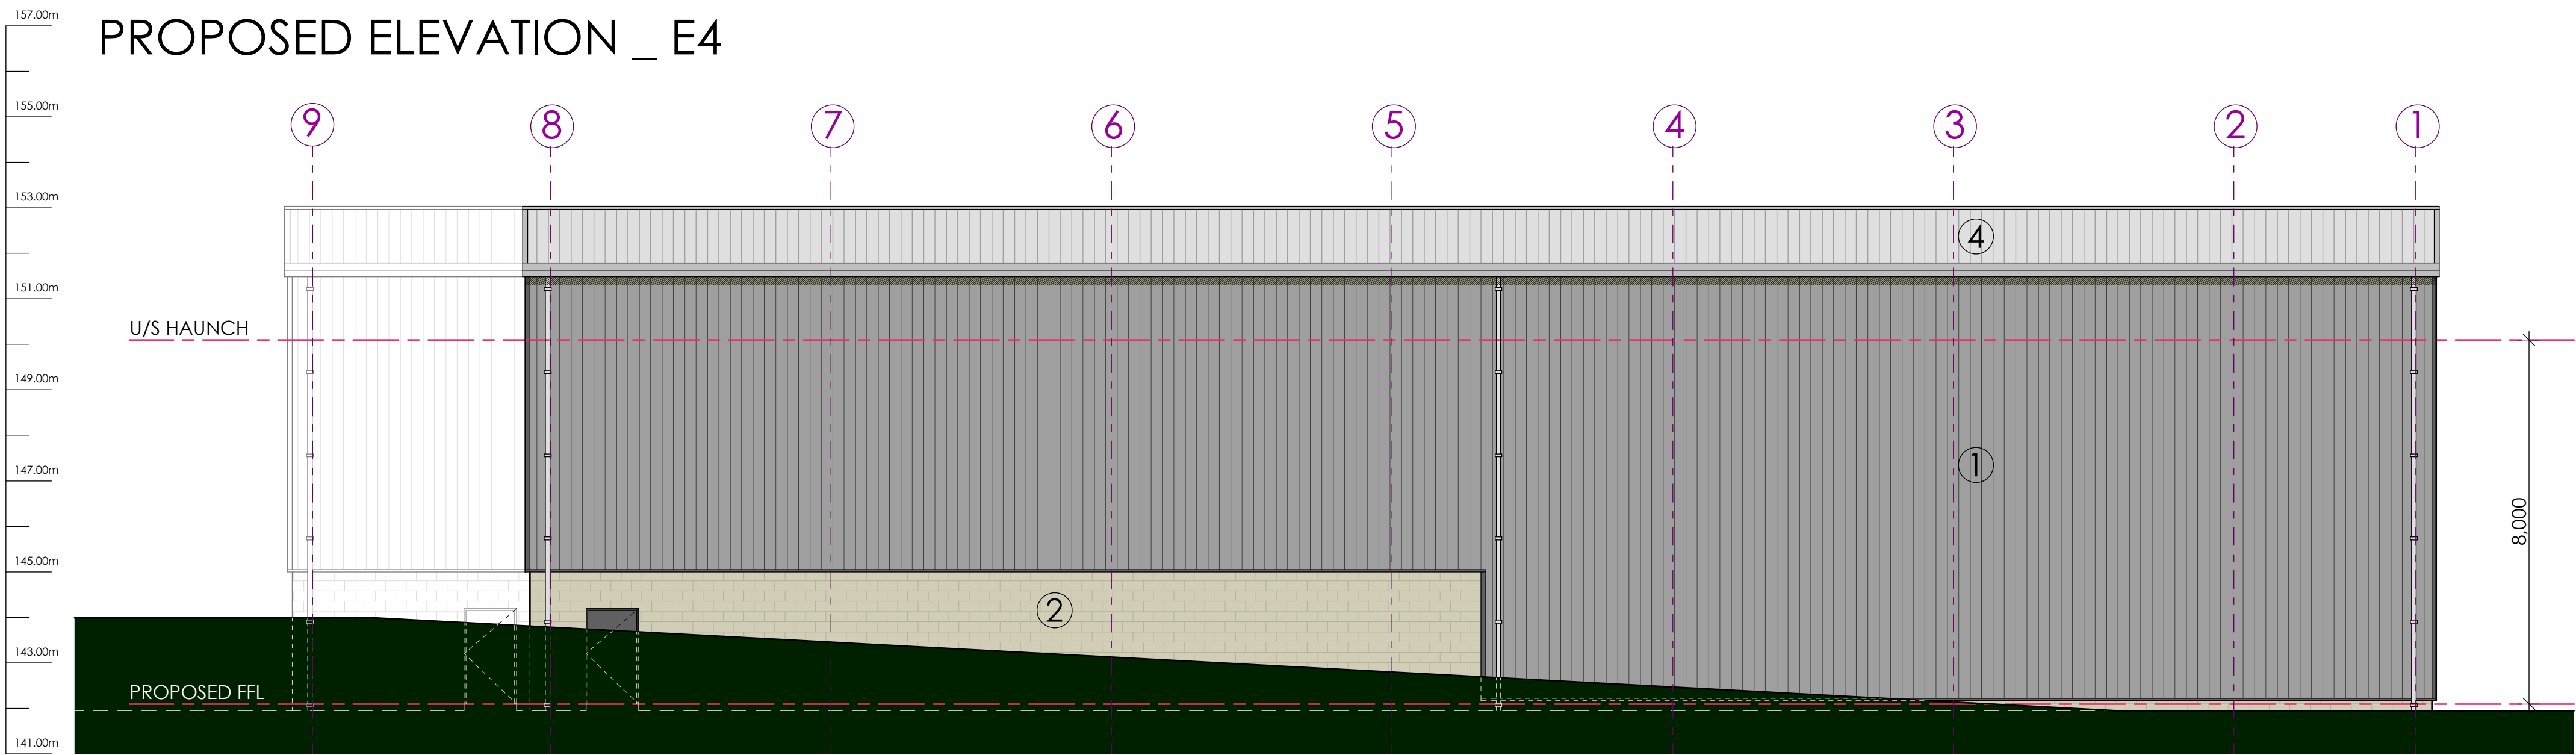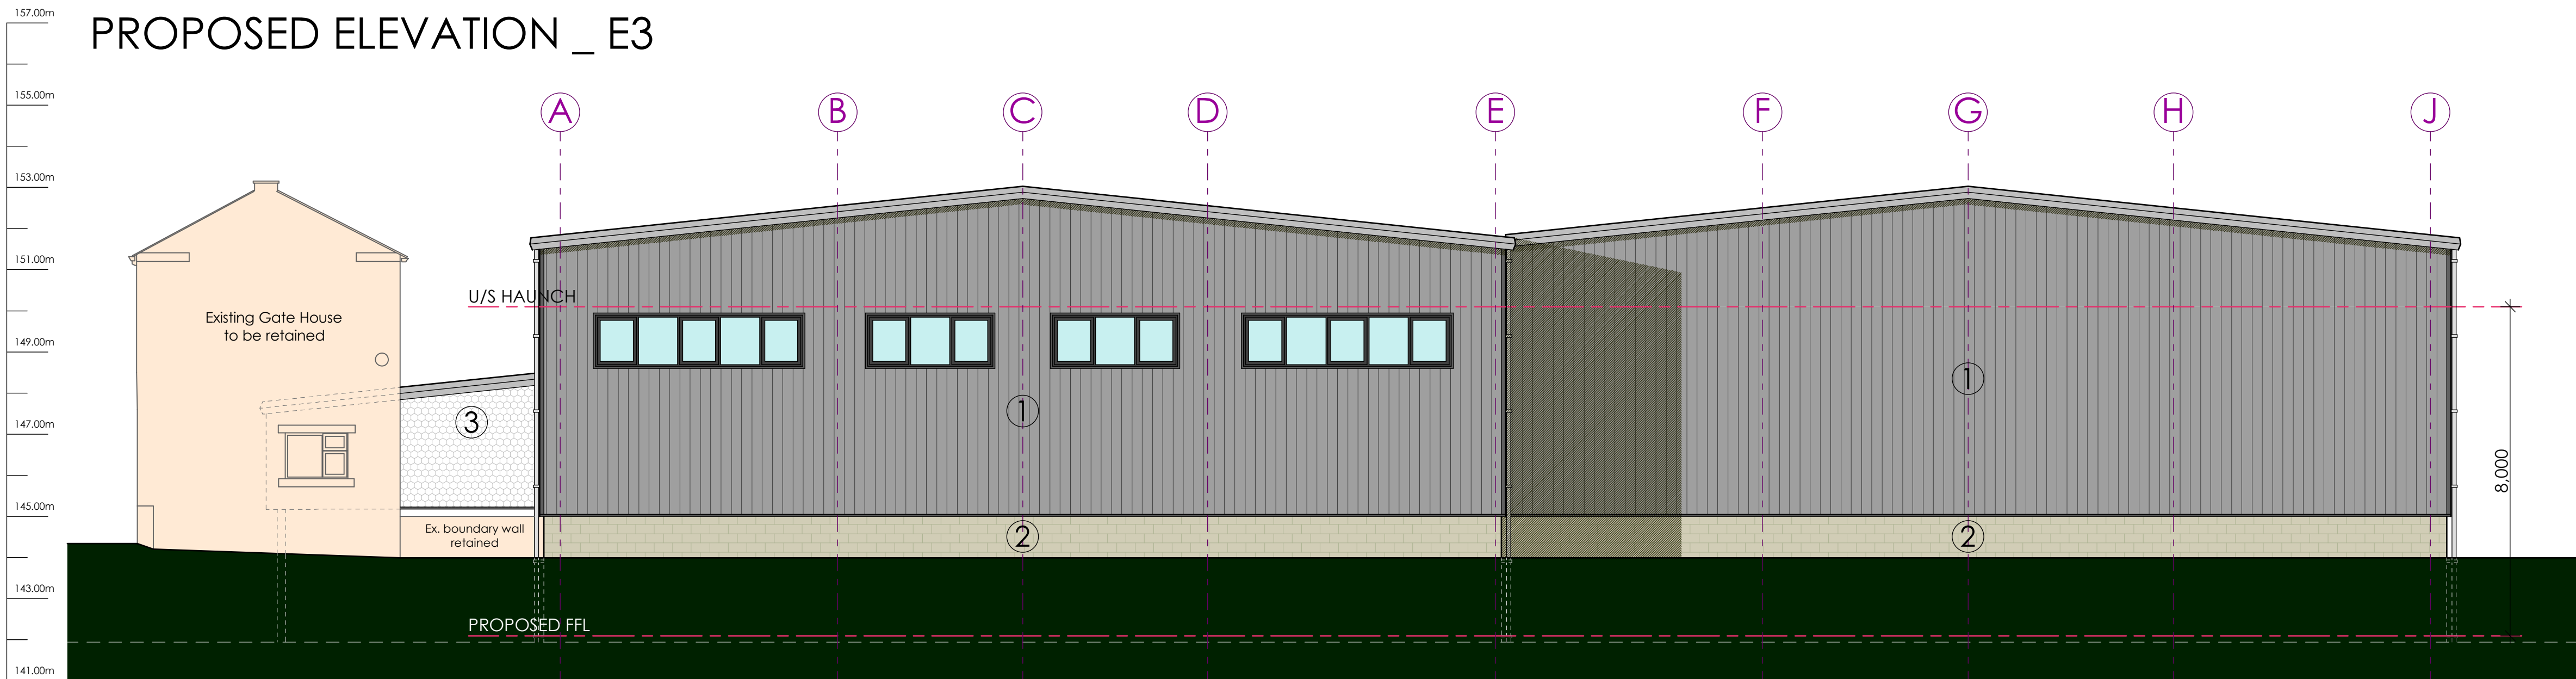

- ① Built-up profiled metal cladding laid vertically (Slate Grey RAL 7012)
- ② Re-constituted stone, punched faced.
- ③ Architectural mesh cladding, profile and pattern to be agreed.
- ④ Built-up profiled metal roof (Goosewing Grey RAL_080 70 05)
- All trim to be a contrasting grey, with grey gutters.
- Door to be dark grey metal security fire escape doors & roller shutters



P01	WINDOWS ADDED AS CLIENT REQUEST.	IR	04/12/24
REV	DESCRIPTION	BY	CHKD DATE



LOROC
ARCHITECTS

5TH FLOOR, 15 ST. PAUL'S STREET,
LEEDS, LS1 2JG
T: 0113 233 7755
W: WWW.LOROC.CO.UK

3RD FLOOR, 86 - 90 PAUL STREET,
LONDON, EC2A 4NE
T: 0203 875 5333

PROJECT	SPINKSMIRE MILL MELTHAM, HOLMFIRTH		
TITLE	PLANNING INFORMATION General Arrangement PROPOSED ELEVATIONS E3, E4		
DRAWING NO.	1564-LRC-ZZ-XX-OR-A_1006	REVISION	P01
SCALE	1:100 @ A1	DATE	FEB 2024
DRAWN BY	IR	CHECKED BY	
PURPOSE OF ISSUE	☐ PLANNING ☐ COMMENT ☐ BUILDING REGS ☐ INFORMATION ☐ TENDER ☐ CONSTRUCTION		
THIS DRAWING IS COPYRIGHT AND THE INTELLECTUAL PROPERTY OF LOROC ARCHITECTS LIMITED. THIS DRAWING MAY NOT BE REPRODUCED IN WHOLE OR IN PART WITHOUT WRITTEN AUTHORITY. NO DIMENSIONS TO BE SCALED FROM THIS DRAWING. ALL DIMENSIONS TO BE CHECKED ON SITE PRIOR TO COMMENCEMENT OF WORKS AND ANY DISCREPANCIES REPORTED TO THE ARCHITECT/ENGINEER/CONTRACTOR.			



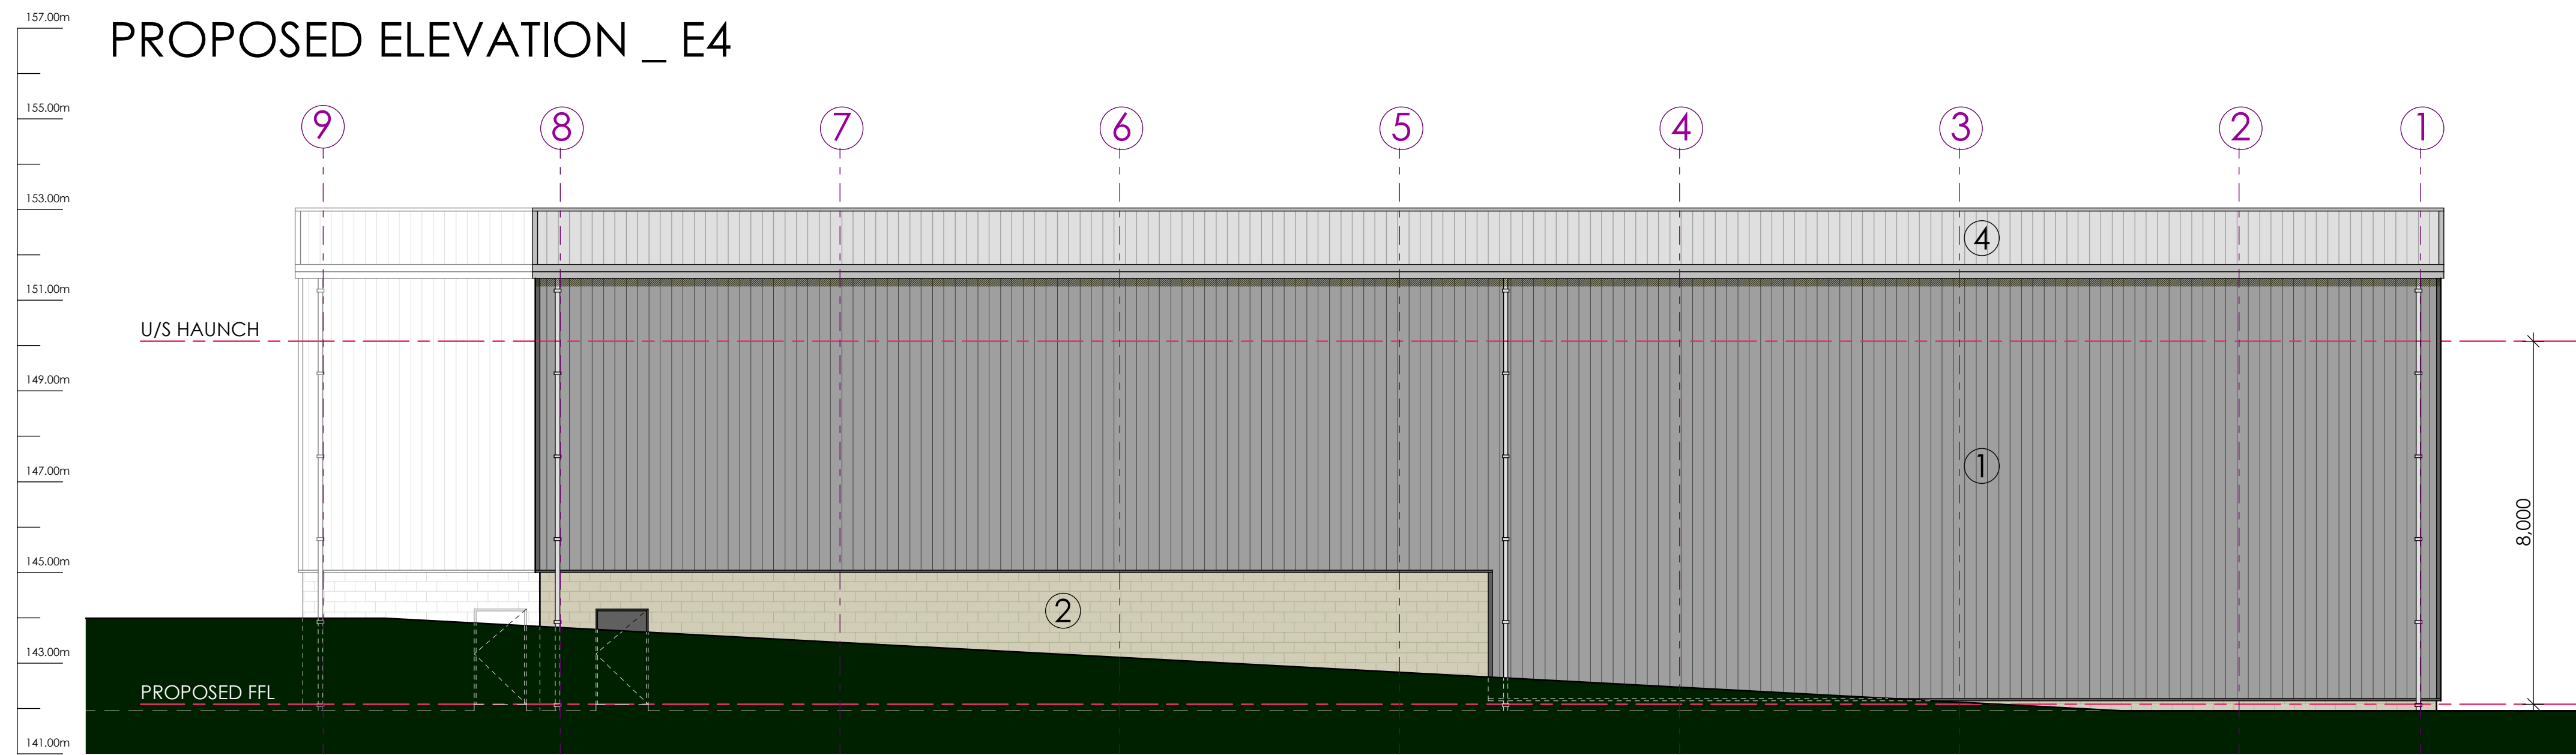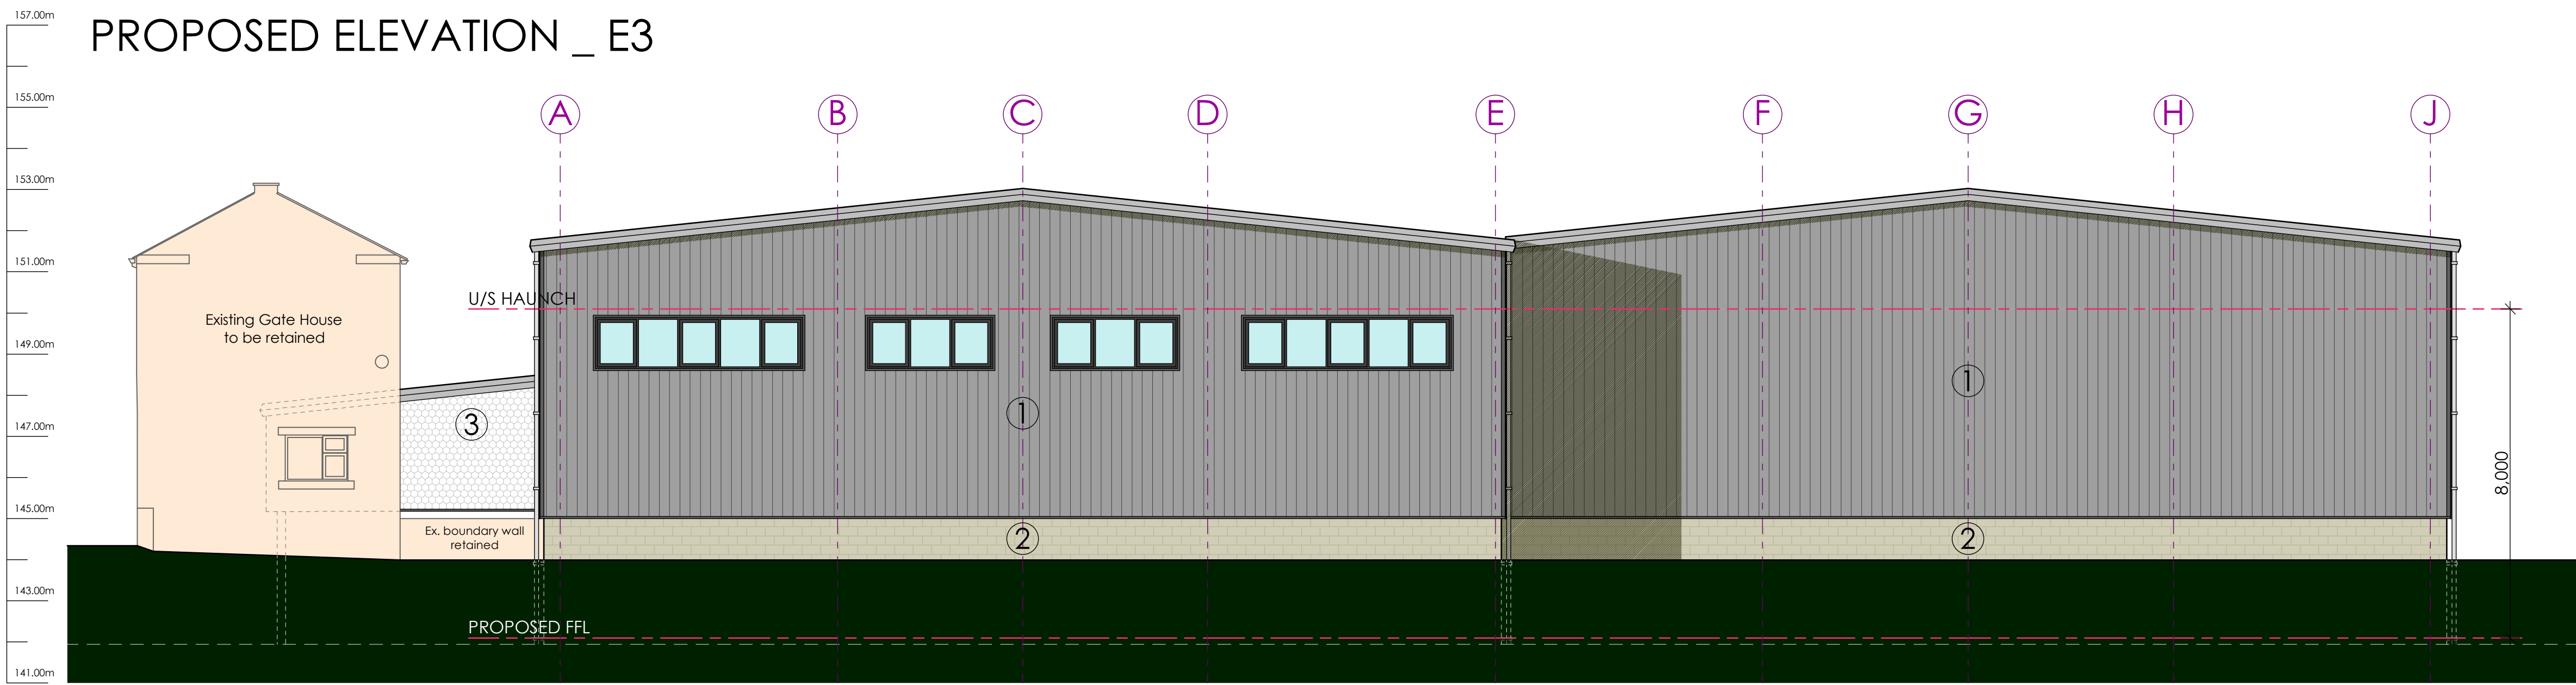

- ① Built-up profiled metal cladding laid vertically (Slate Grey RAL 7012)
 - ② Re-constituted stone, punched faced.
 - ③ Architectural mesh cladding, profile and pattern to be agreed.
 - ④ Built-up profiled metal roof (Goosewing Grey RAL_080 70 05)
- All trim to be a contrasting grey, with grey gutters.
Door to be dark grey metal security fire escape doors & roller shutters



P01	WINDOWS ADDED AS CLIENT REQUEST.	IR	04/12/24
REV	DESCRIPTION	BY	CHKD DATE



LOROC
ARCHITECTS

5TH FLOOR, 15 ST. PAUL'S STREET, LEEDS, LS1 2JG
T: 0113 233 7755
W: WWW.LOROC.CO.UK


3RD FLOOR, 86 - 90 PAUL STREET, LONDON, EC2A 4NE
T: 0203 875 5333

PROJECT	SPINKSMIRE MILL MELTHAM, HOLMFIRTH		
TITLE	PLANNING INFORMATION General Arrangement PROPOSED ELEVATIONS E3_E4		
DRAWING NO.	1564-LRC-ZZ-XX-OR-A_1006	REVISION	P01
SCALE	1:100 @ A1	DATE	FEB 2024
DRAWN BY	IR	CHECKED BY	
PURPOSE OF ISSUE	☐ PLANNING ☐ COMMENT ☐ BUILDING REGS ☐ INFORMATION ☐ TENDER ☐ CONSTRUCTION		
THIS DRAWING IS COPYRIGHT AND THE INTELLECTUAL PROPERTY OF LOROC ARCHITECTS LIMITED. THIS DRAWING MAY NOT BE REPRODUCED IN WHOLE OR IN PART WITHOUT WRITTEN AUTHORITY. NO DIMENSIONS TO BE SCALED FROM THIS DRAWING. ALL DIMENSIONS TO BE CHECKED ON SITE PRIOR TO COMMENCEMENT OF WORKS AND ANY DISCREPANCIES REPORTED TO THE ARCHITECT/ENGINEER/CONTRACTOR.			



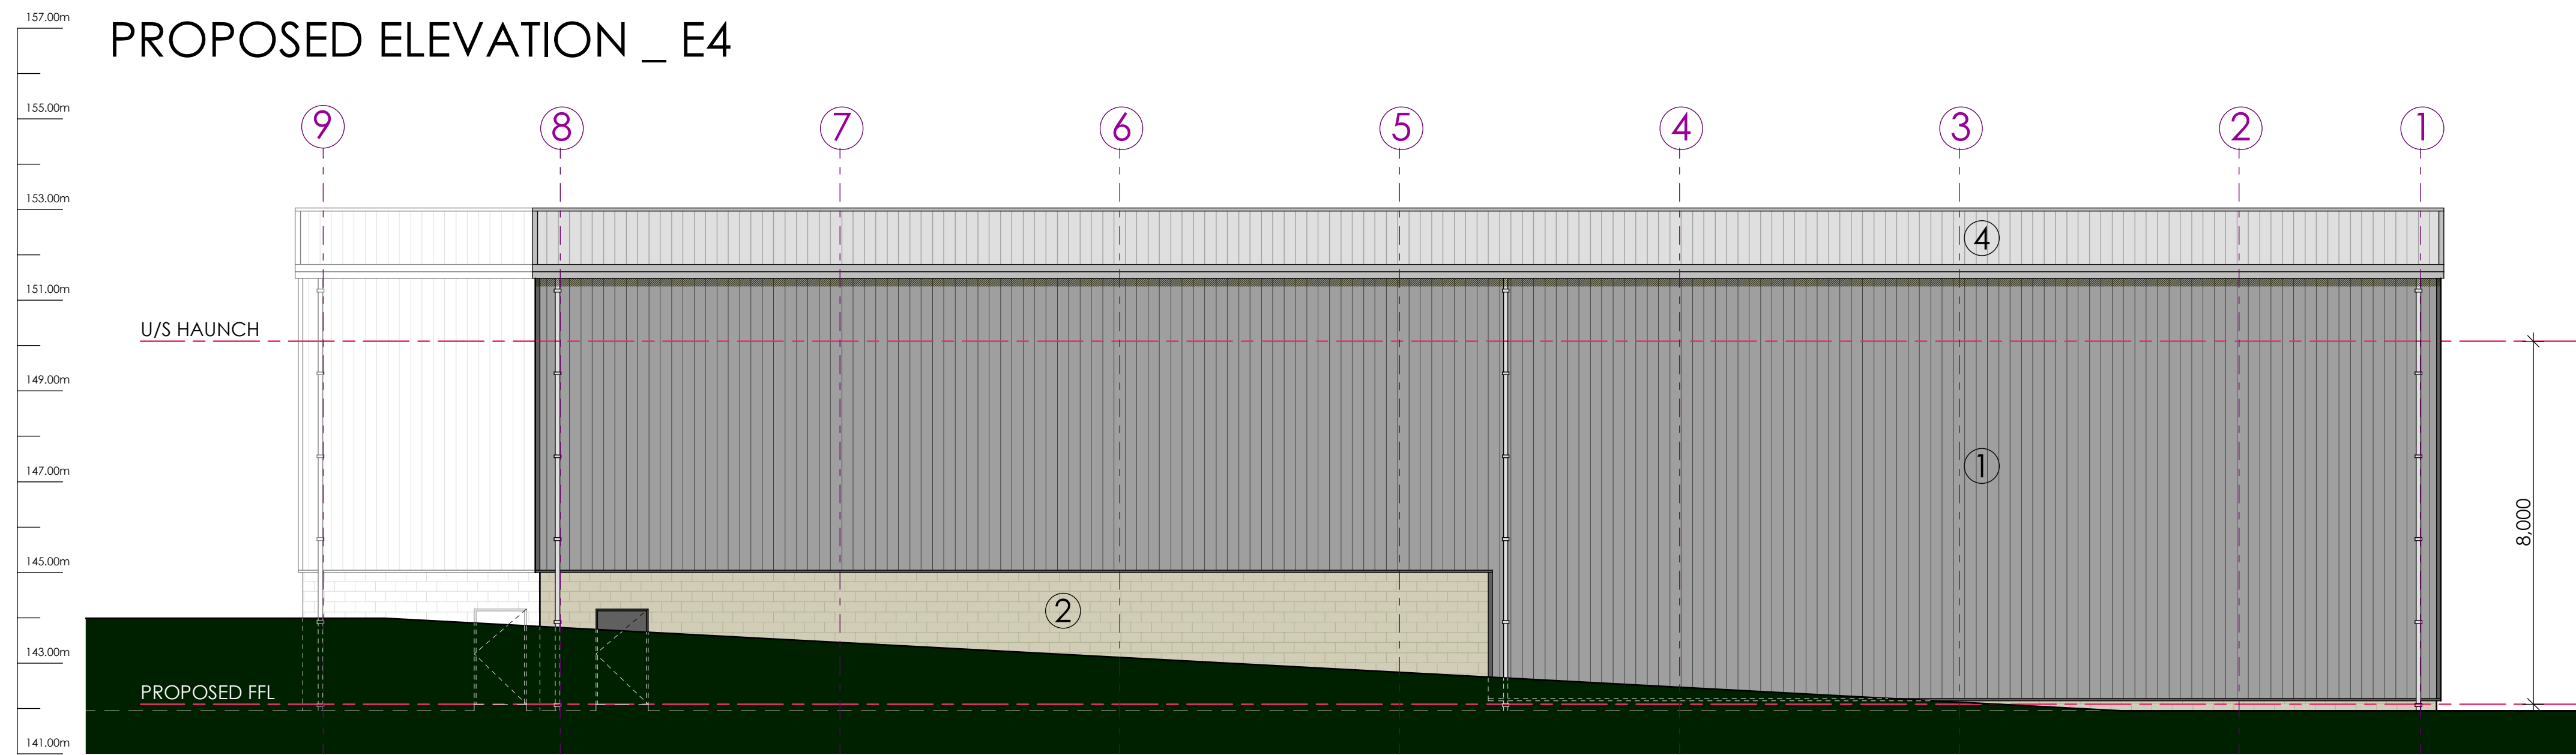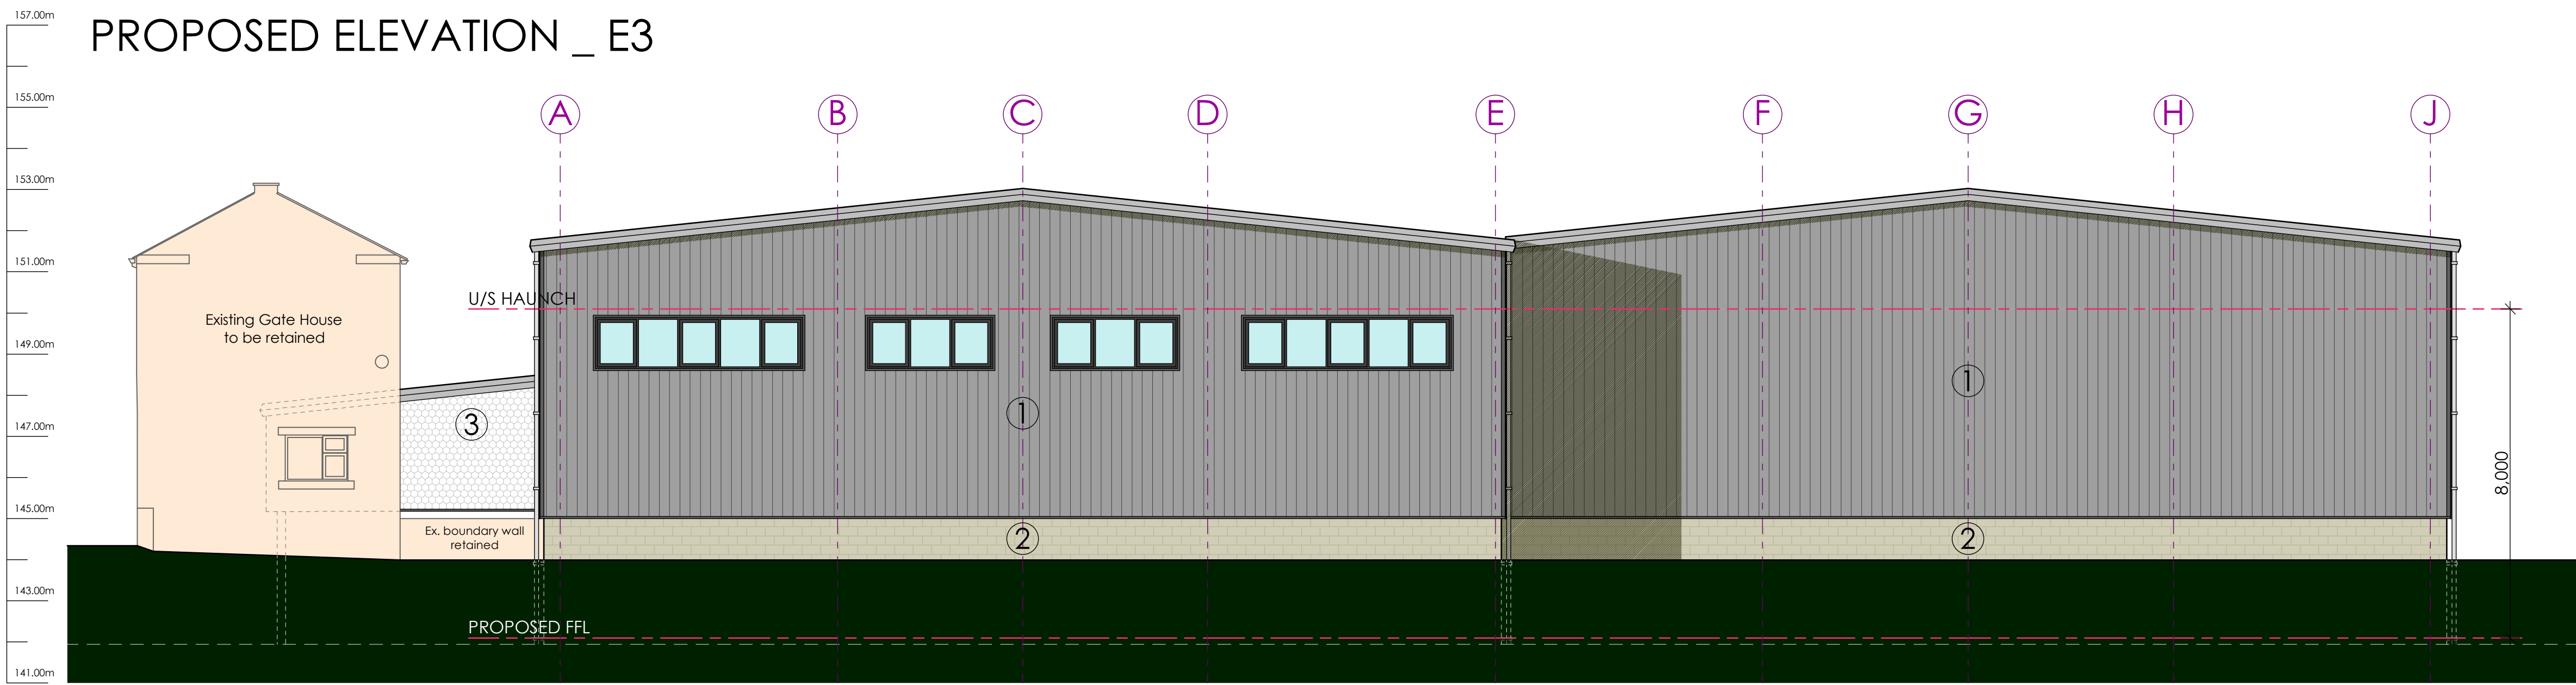

- ① Built-up profiled metal cladding laid vertically (Slate Grey RAL 7012)
 - ② Re-constituted stone, punched faced.
 - ③ Architectural mesh cladding, profile and pattern to be agreed.
 - ④ Built-up profiled metal roof (Goosewing Grey RAL_080 70 05)
- All trim to be a contrasting grey, with grey gutters.
Door to be dark grey metal security fire escape doors & roller shutters

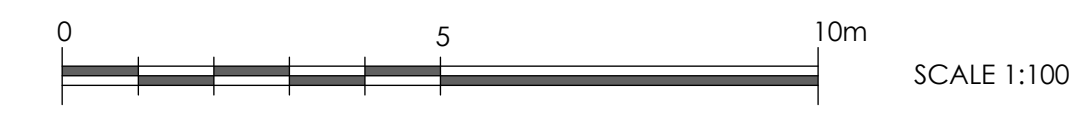

P01	WINDOWS ADDED AS CLIENT REQUEST.	IR	04/12/24
REV	DESCRIPTION	BY	CHKD DATE

LOROC
ARCHITECTS

5TH FLOOR, 15 ST. PAUL'S STREET, LEEDS, LS1 2JG
T: 0113 233 7755
W: WWW.LOROC.CO.UK

3RD FLOOR, 86 - 90 PAUL STREET, LONDON, EC2A 4NE
T: 0203 875 5333

PROJECT	SPINKSMIRE MILL MELTHAM, HOLMFIRTH		
TITLE	PLANNING INFORMATION General Arrangement PROPOSED ELEVATIONS E3, E4		
DRAWING NO.	1564-LRC-ZZ-XX-DR-A_1006	REVISION	P01
SCALE	1:100 @ A1	DATE	FEB 2024
DRAWN BY	IR	CHECKED BY	
PURPOSE OF ISSUE			
☐ PLANNING	☐ BUILDING REGS	☐ TENDER	
☐ COMMENT	☐ INFORMATION	☐ CONSTRUCTION	
THIS DRAWING IS COPYRIGHT AND THE INTELLECTUAL PROPERTY OF LOROC ARCHITECTS LIMITED. THIS DRAWING MAY NOT BE REPRODUCED IN WHOLE OR IN PART WITHOUT WRITTEN AUTHORITY. NO DIMENSIONS TO BE SCALED FROM THIS DRAWING. ALL DIMENSIONS TO BE CHECKED ON SITE PRIOR TO COMMENCEMENT OF WORKS AND ANY DISCREPANCIES REPORTED TO THE ARCHITECT/ENGINEER/CONTRACTOR.			

