
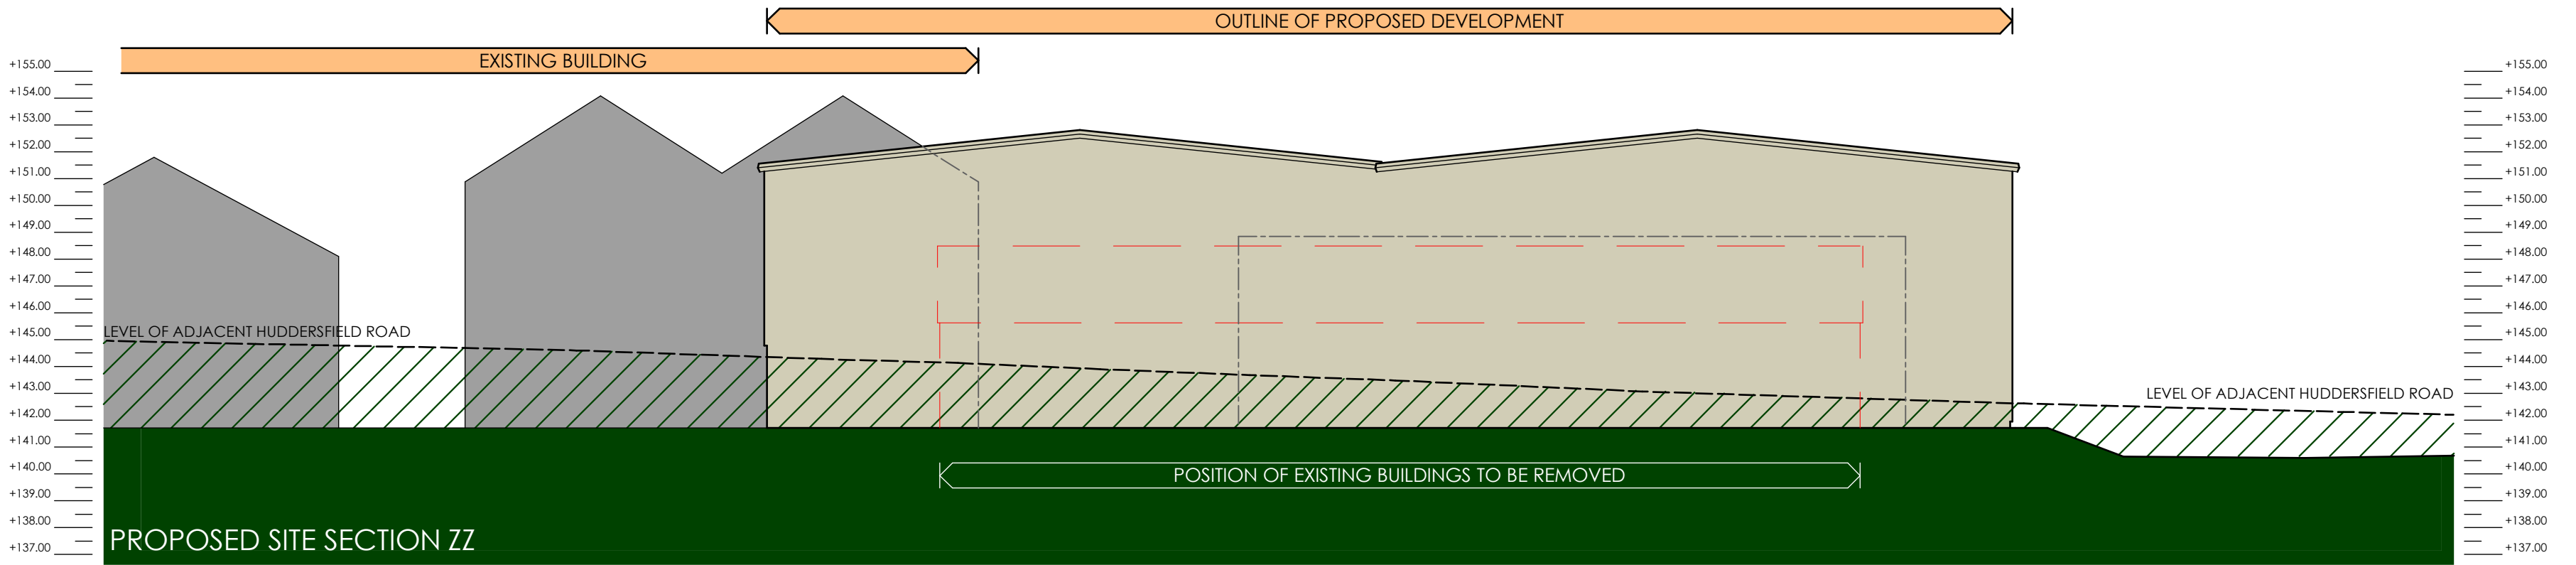


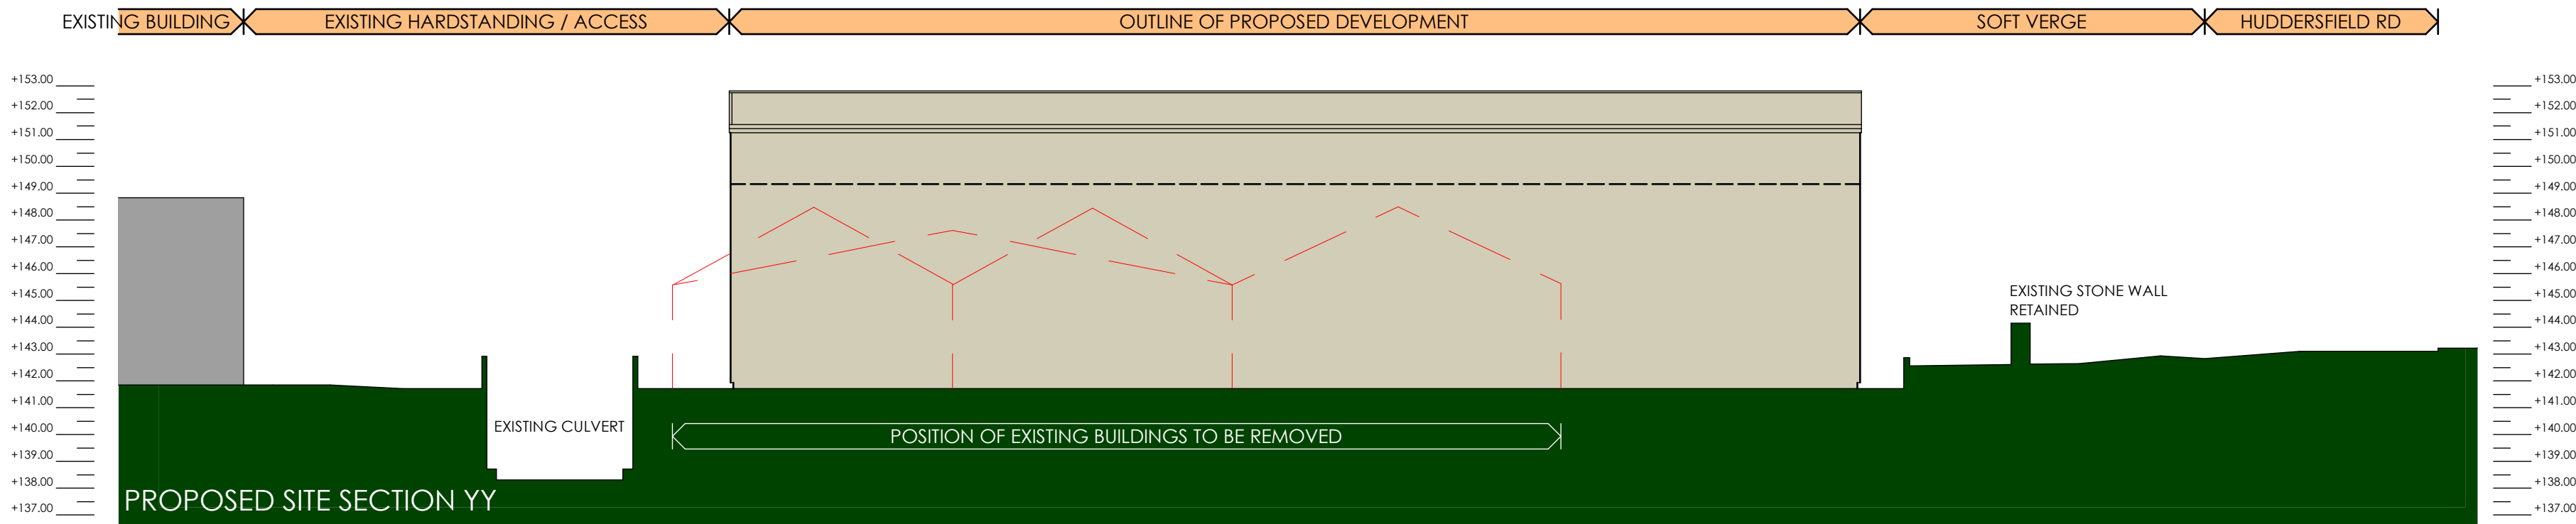

REV	DESCRIPTION	BY	CHKD	DATE
-----	-------------	----	------	------

LOROC
ARCHITECTS

25A PARK SQUARE WEST, LEEDS, LS1 2PW
T: 0113 233 7755
W: www.loroc.co.uk

3RD FLOOR: 84 - 90 PAUL STREET, LONDON, EC2A 4NE
T: 0203 875 5333

PROJECT
SPINKSMIRE MILL
MELTHAM, HOLMFIRTH

TITLE
PLANNING INFORMATION
General Arrangement
PROPOSED SITE SECTIONS

DRAWING NO: 1564-LRC-ZZ-XX-DR-A_1009

SCALE 1:200 @ A2



DRAWN BY IR

PURPOSE OF ISSUE

PLANNING BUILDING REGS TENDER
COMMENT INFORMATION CONSTRUCTION

THIS DRAWING IS COPYRIGHT AND THE INTELLECTUAL PROPERTY OF LOROC ARCHITECTS LIMITED. THIS DRAWING MAY NOT BE REPRODUCED IN WHOLE OR IN PART WITHOUT WRITTEN AUTHORITY. NO DIMENSIONS TO BE SCALED FROM THIS DRAWING. ALL DIMENSIONS TO BE CHECKED ON SITE PRIOR TO COMMENCEMENT OF WORKS AND ANY DISCREPANCIES REPORTED TO THE ARCHITECT/ENGINEER/CONTRACTOR.



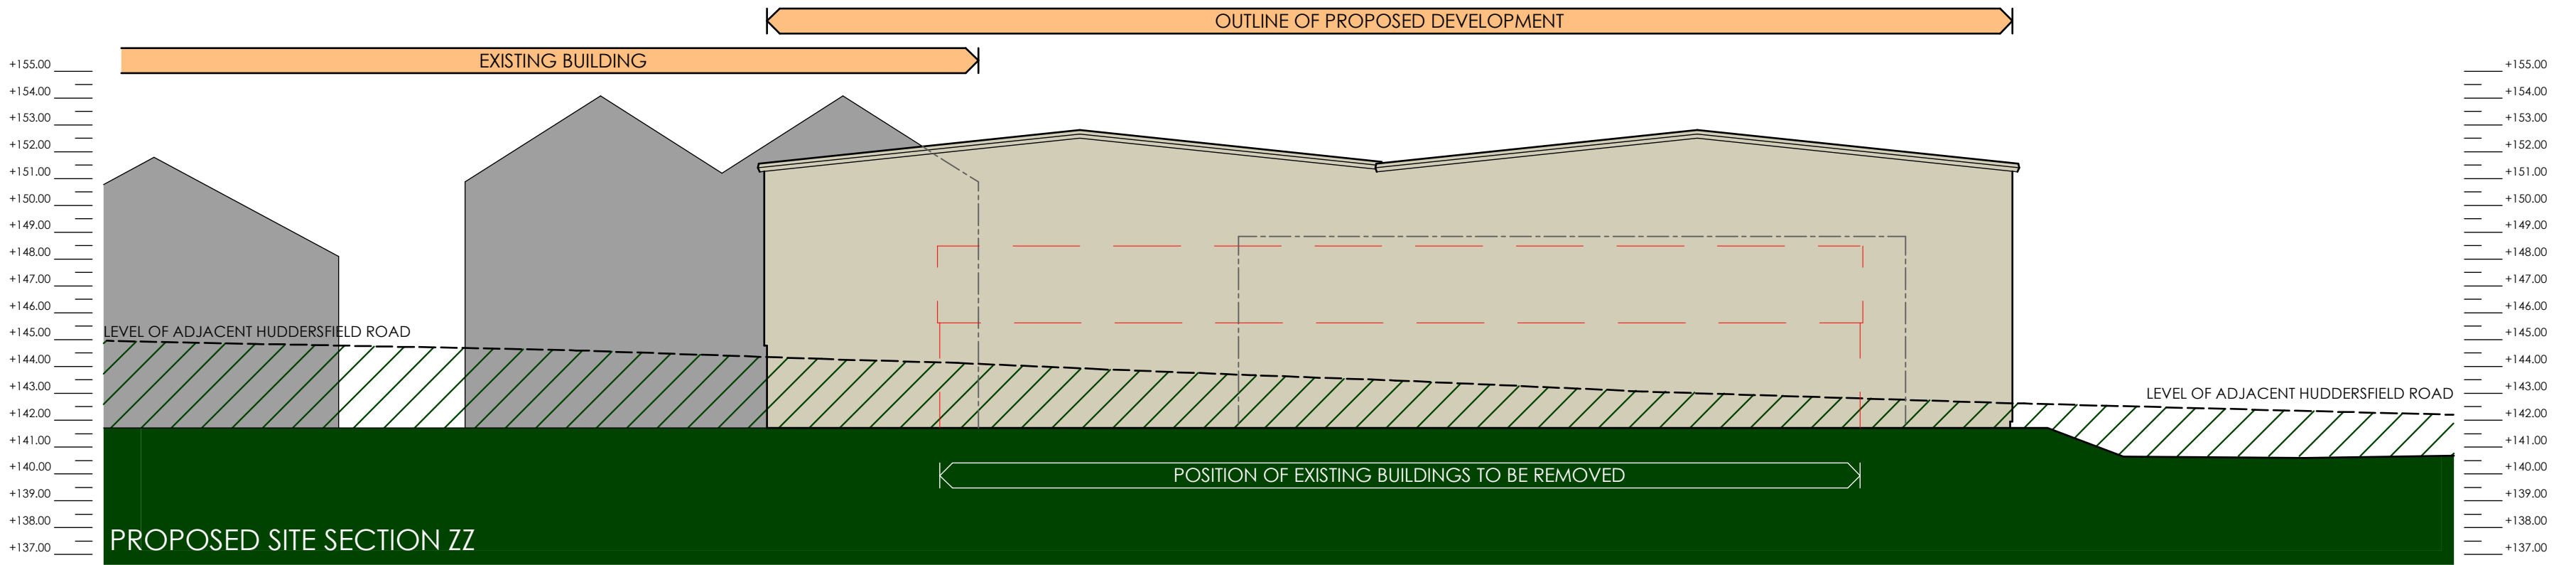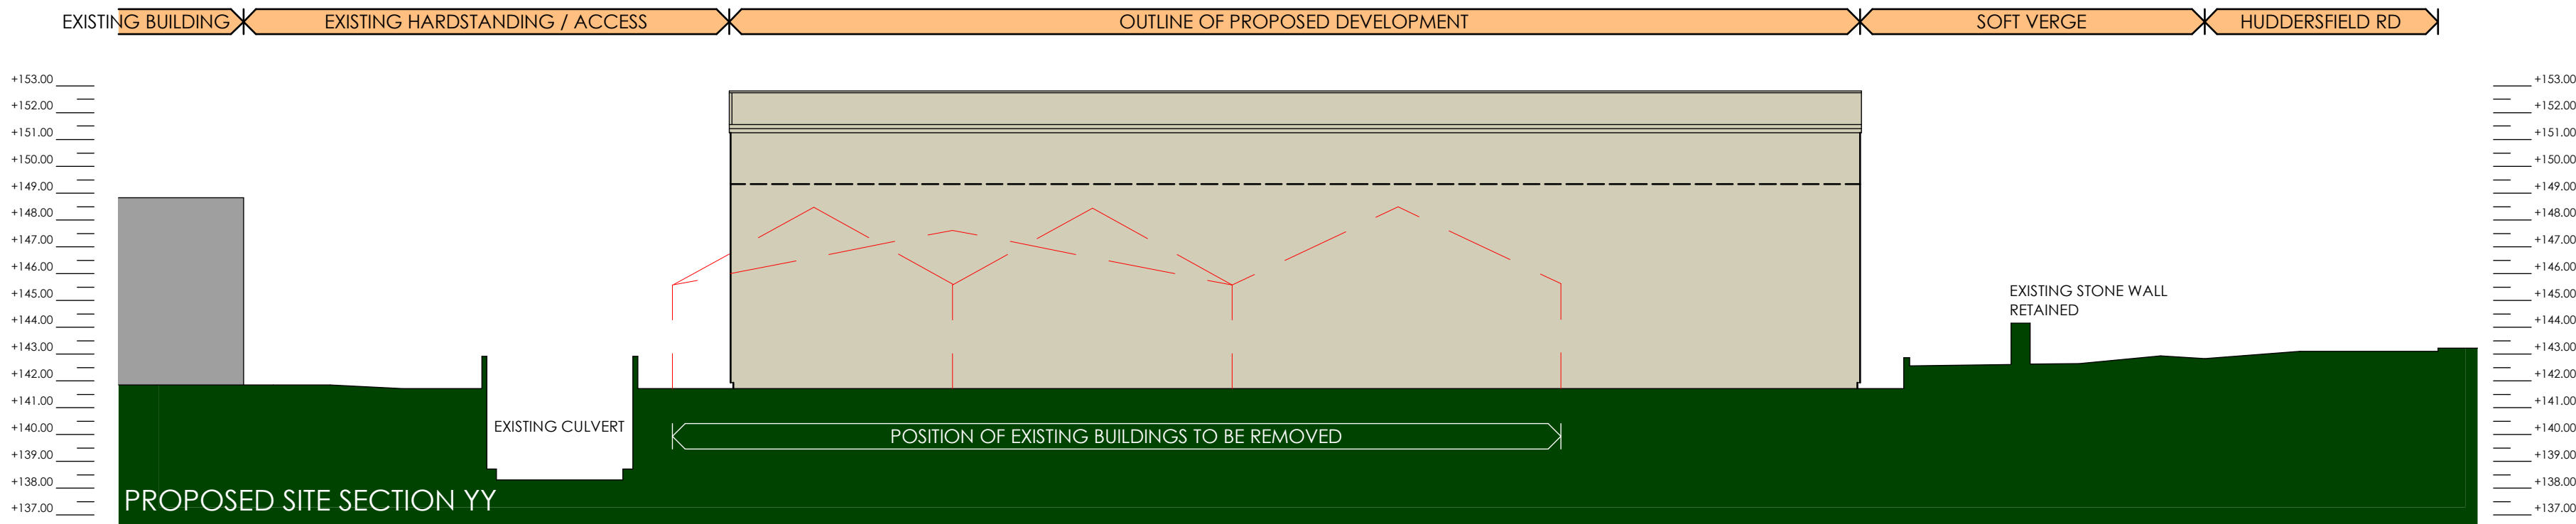

REV	DESCRIPTION	BY	CHKD	DATE
-----	-------------	----	------	------

LOROC
ARCHITECTS

25A PARK SQUARE WEST, LEEDS, LS1 2PW
T: 0113 233 7755
W: www.loroc.co.uk

3RD FLOOR: 84 - 90 PAUL STREET, LONDON, EC2A 4NE
T: 0203 875 5333

PROJECT
SPINKSMIRE MILL
MELTHAM, HOLMFIRTH

TITLE
PLANNING INFORMATION
General Arrangement
PROPOSED SITE SECTIONS

DRAWING NO: 1564-LRC-ZZ-XX-DR-A_1009

SCALE 1:200 @ A2



DRAWN BY IR

PURPOSE OF ISSUE

PLANNING BUILDING REGS TENDER
COMMENT INFORMATION CONSTRUCTION

THIS DRAWING IS COPYRIGHT AND THE INTELLECTUAL PROPERTY OF LOROC ARCHITECTS LIMITED. THIS DRAWING MAY NOT BE REPRODUCED IN WHOLE OR IN PART WITHOUT WRITTEN AUTHORITY. NO DIMENSIONS TO BE SCALED FROM THIS DRAWING. ALL DIMENSIONS TO BE CHECKED ON SITE PRIOR TO COMMENCEMENT OF WORKS AND ANY DISCREPANCIES REPORTED TO THE ARCHITECT/ENGINEER/CONTRACTOR.



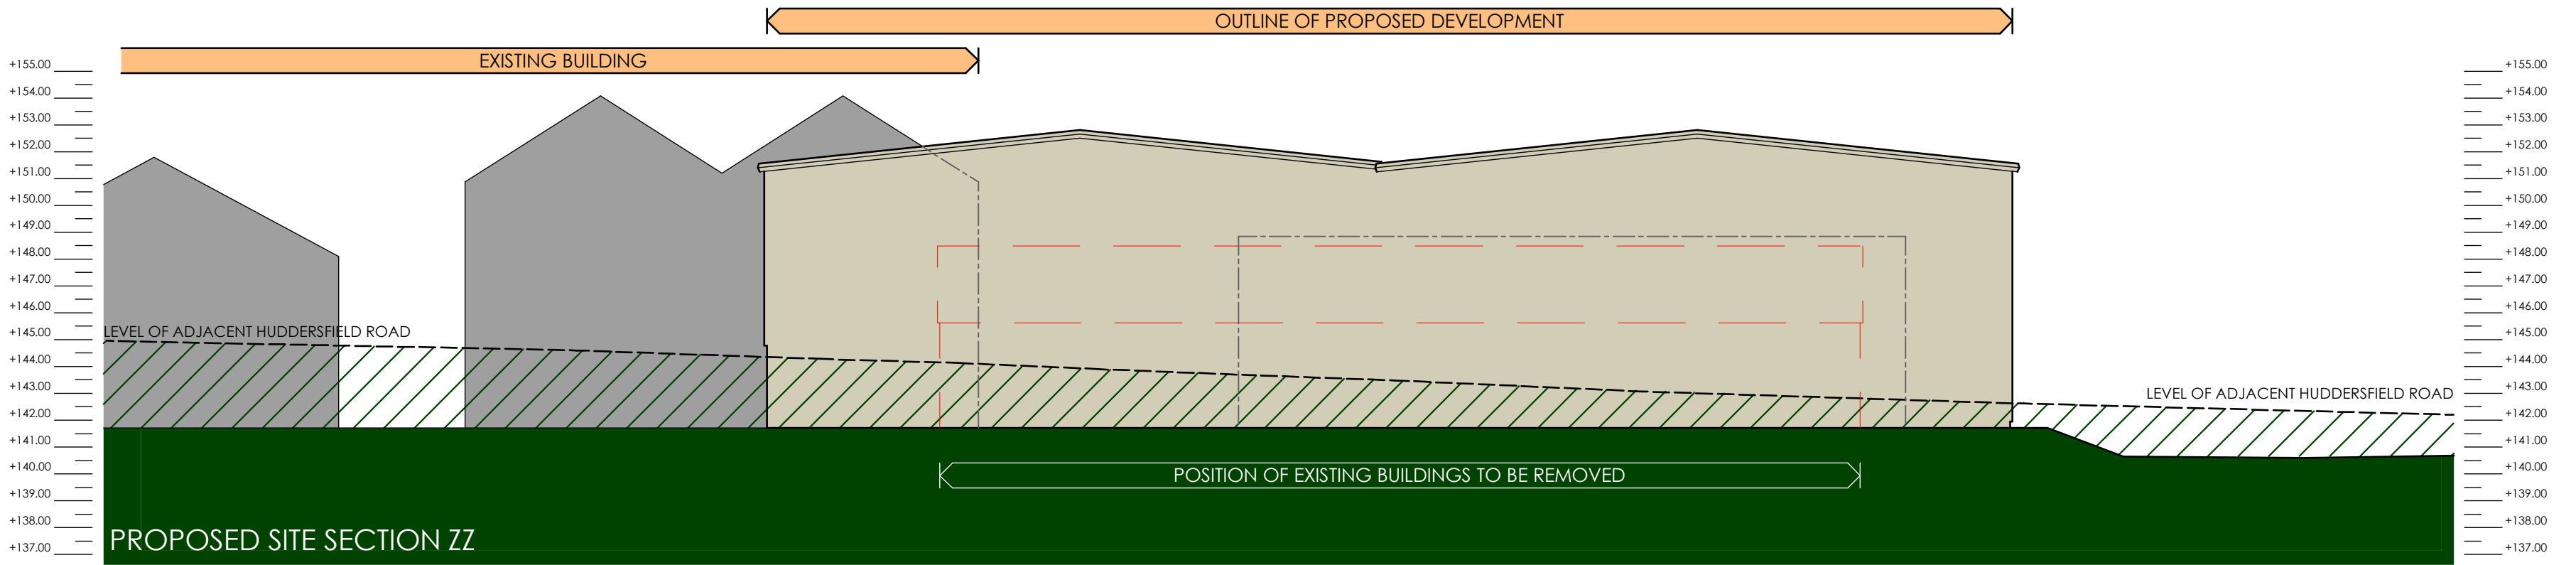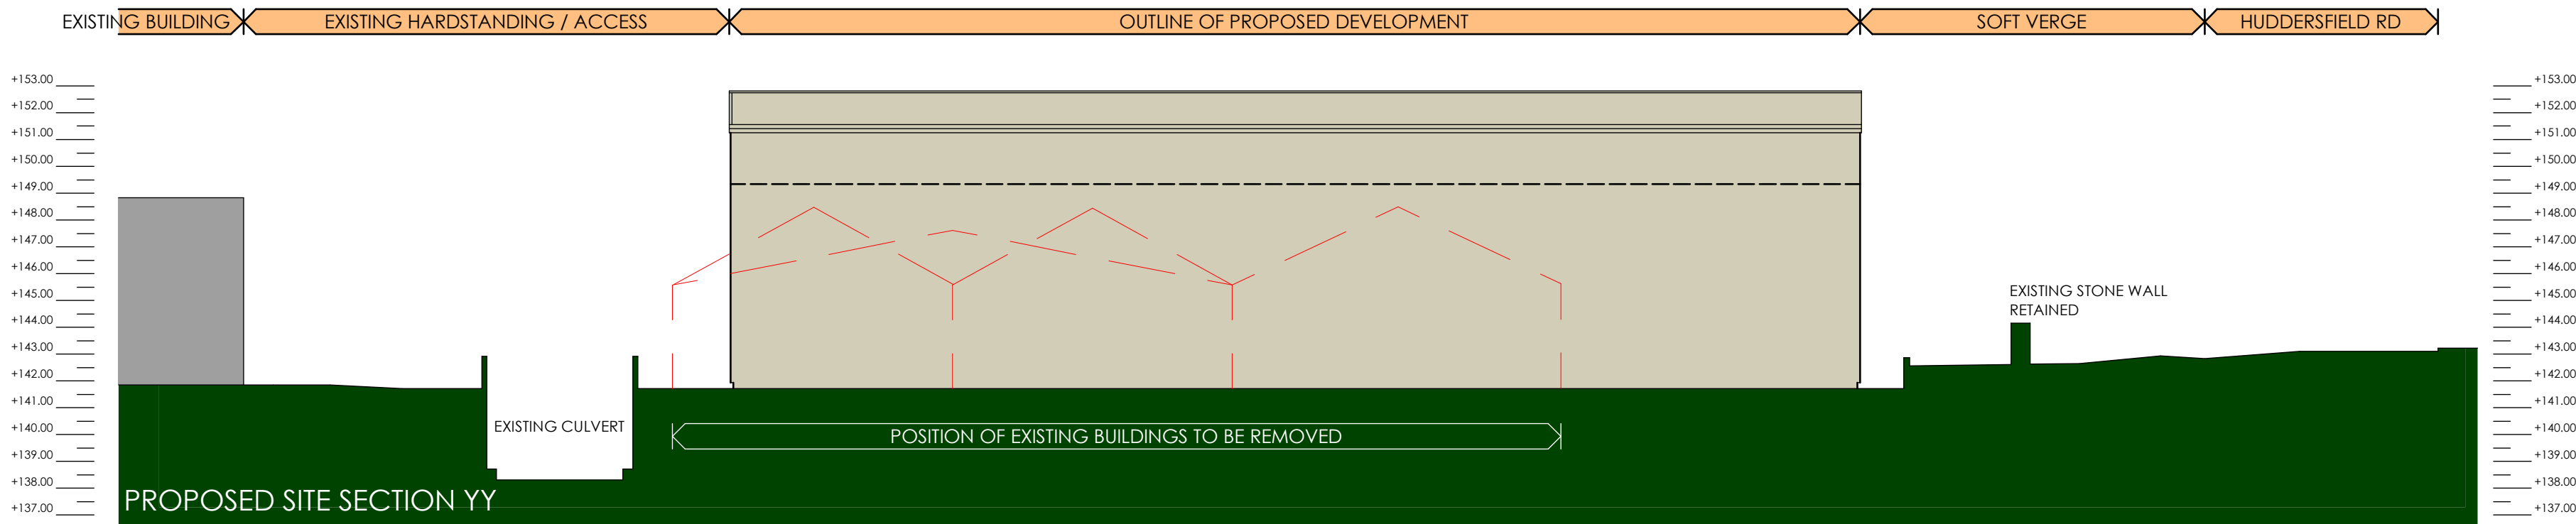

REV	DESCRIPTION	BY	CHKD	DATE
-----	-------------	----	------	------

LOROC
ARCHITECTS

25A PARK SQUARE WEST, LEEDS, LS1 2PW
T: 0113 233 7755
W: www.loroc.co.uk

3RD FLOOR: 84 - 90 PAUL STREET, LONDON, EC2A 4NE
T: 0203 875 5333

PROJECT
SPINKSMIRE MILL
MELTHAM, HOLMFIRTH

TITLE
PLANNING INFORMATION
General Arrangement
PROPOSED SITE SECTIONS

DRAWING NO: 1564-LRC-ZZ-XX-DR-A_1009

SCALE 1:200 @ A2



DRAWN BY IR

PURPOSE OF ISSUE

PLANNING BUILDING REGS TENDER
COMMENT INFORMATION CONSTRUCTION

THIS DRAWING IS COPYRIGHT AND THE INTELLECTUAL PROPERTY OF LOROC ARCHITECTS LIMITED. THIS DRAWING MAY NOT BE REPRODUCED IN WHOLE OR IN PART WITHOUT WRITTEN AUTHORITY. NO DIMENSIONS TO BE SCALED FROM THIS DRAWING. ALL DIMENSIONS TO BE CHECKED ON SITE PRIOR TO COMMENCEMENT OF WORKS AND ANY DISCREPANCIES REPORTED TO THE ARCHITECT/ENGINEER/CONTRACTOR.



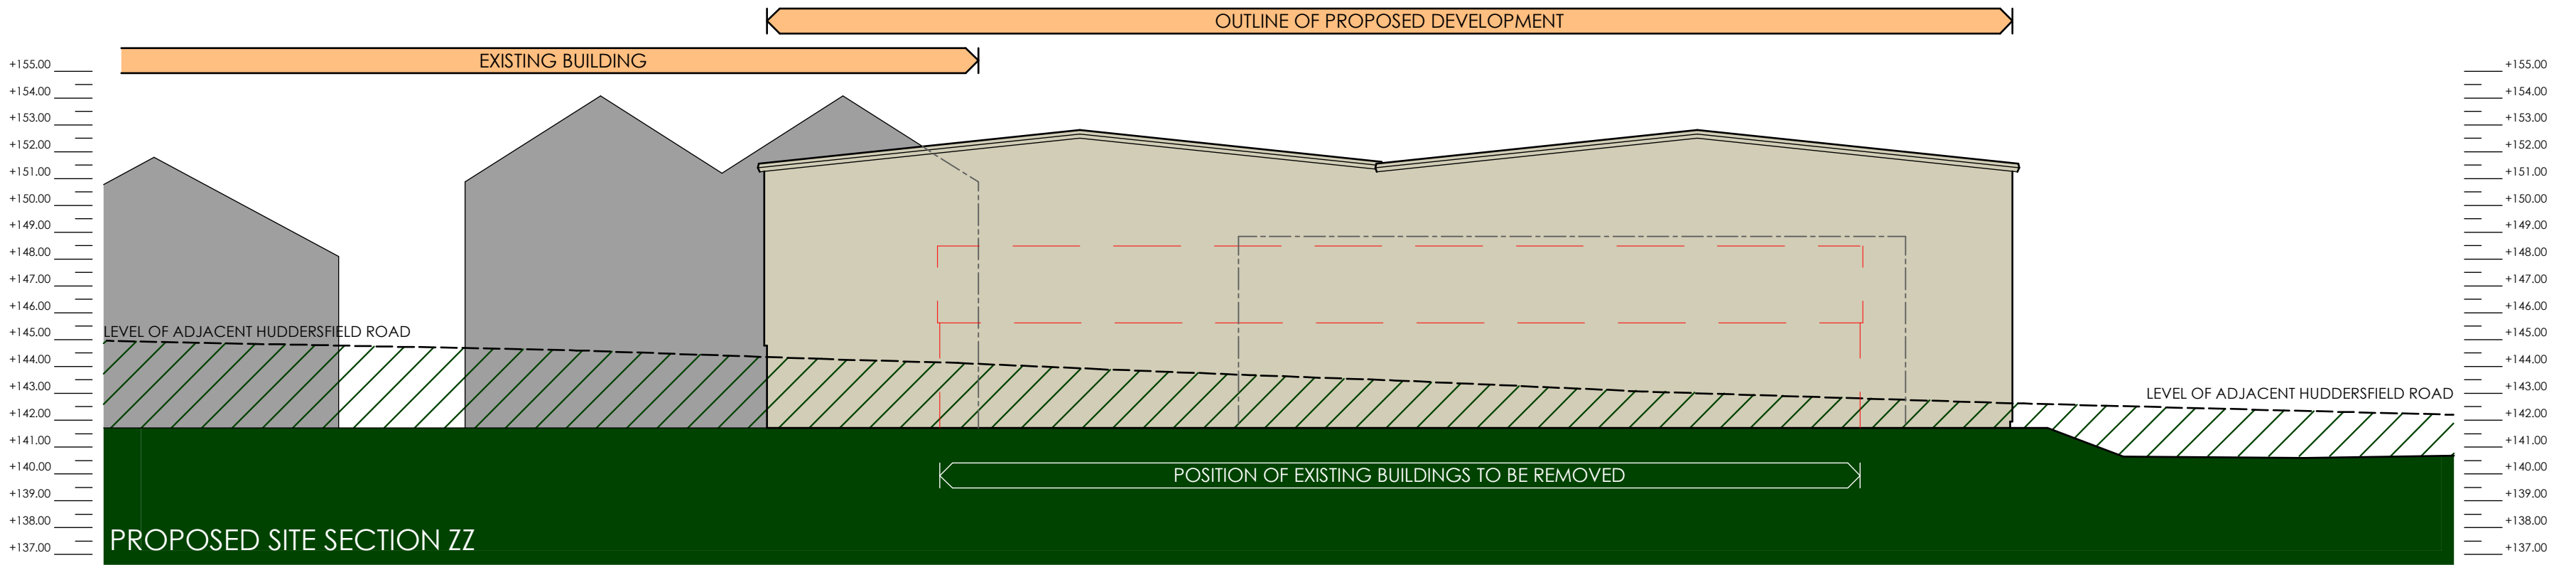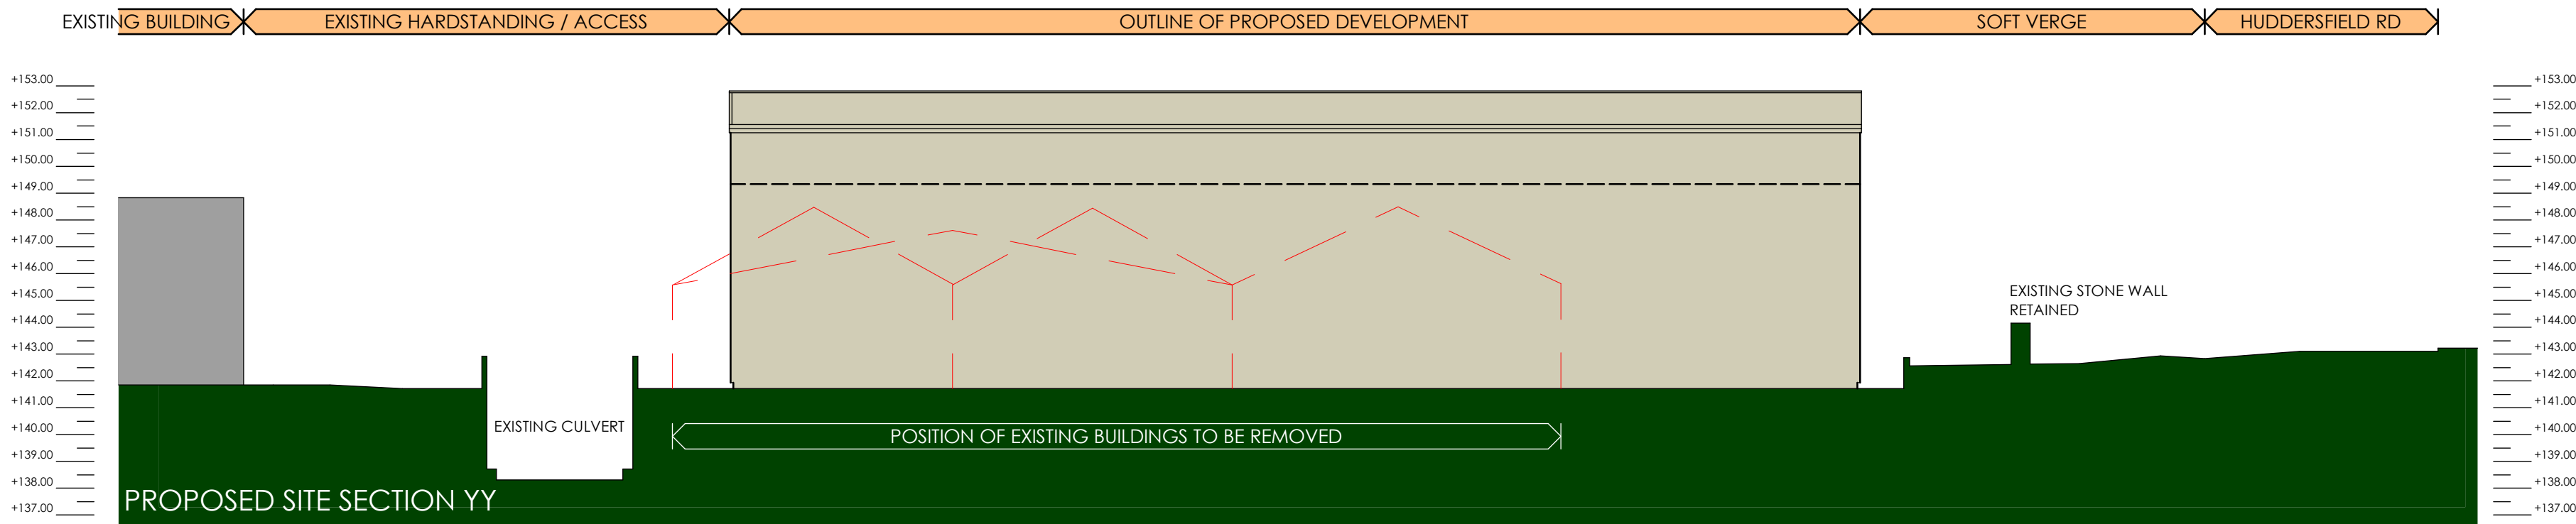

REV	DESCRIPTION	BY	CHKD	DATE
-----	-------------	----	------	------

LOROC
ARCHITECTS

25A PARK SQUARE WEST, LEEDS, LS1 2PW
T: 0113 233 7755
W: www.loroc.co.uk

3RD FLOOR: 84 - 90 PAUL STREET, LONDON, EC2A 4NE
T: 0203 875 5333

PROJECT
SPINKSMIRE MILL
MELTHAM, HOLMFIRTH

TITLE
PLANNING INFORMATION
General Arrangement
PROPOSED SITE SECTIONS

DRAWING NO: 1564-LRC-ZZ-XX-DR-A_1009

SCALE 1:200 @ A2

DRAWN BY IR

PURPOSE OF ISSUE

PLANNING BUILDING REGS TENDER
COMMENT INFORMATION CONSTRUCTION

THIS DRAWING IS COPYRIGHT AND THE INTELLECTUAL PROPERTY OF LOROC ARCHITECTS LIMITED. THIS DRAWING MAY NOT BE REPRODUCED IN WHOLE OR IN PART WITHOUT WRITTEN AUTHORITY. NO DIMENSIONS TO BE SCALED FROM THIS DRAWING. ALL DIMENSIONS TO BE CHECKED ON SITE PRIOR TO COMMENCEMENT OF WORKS AND ANY DISCREPANCIES REPORTED TO THE ARCHITECT/ENGINEER/CONTRACTOR.

