


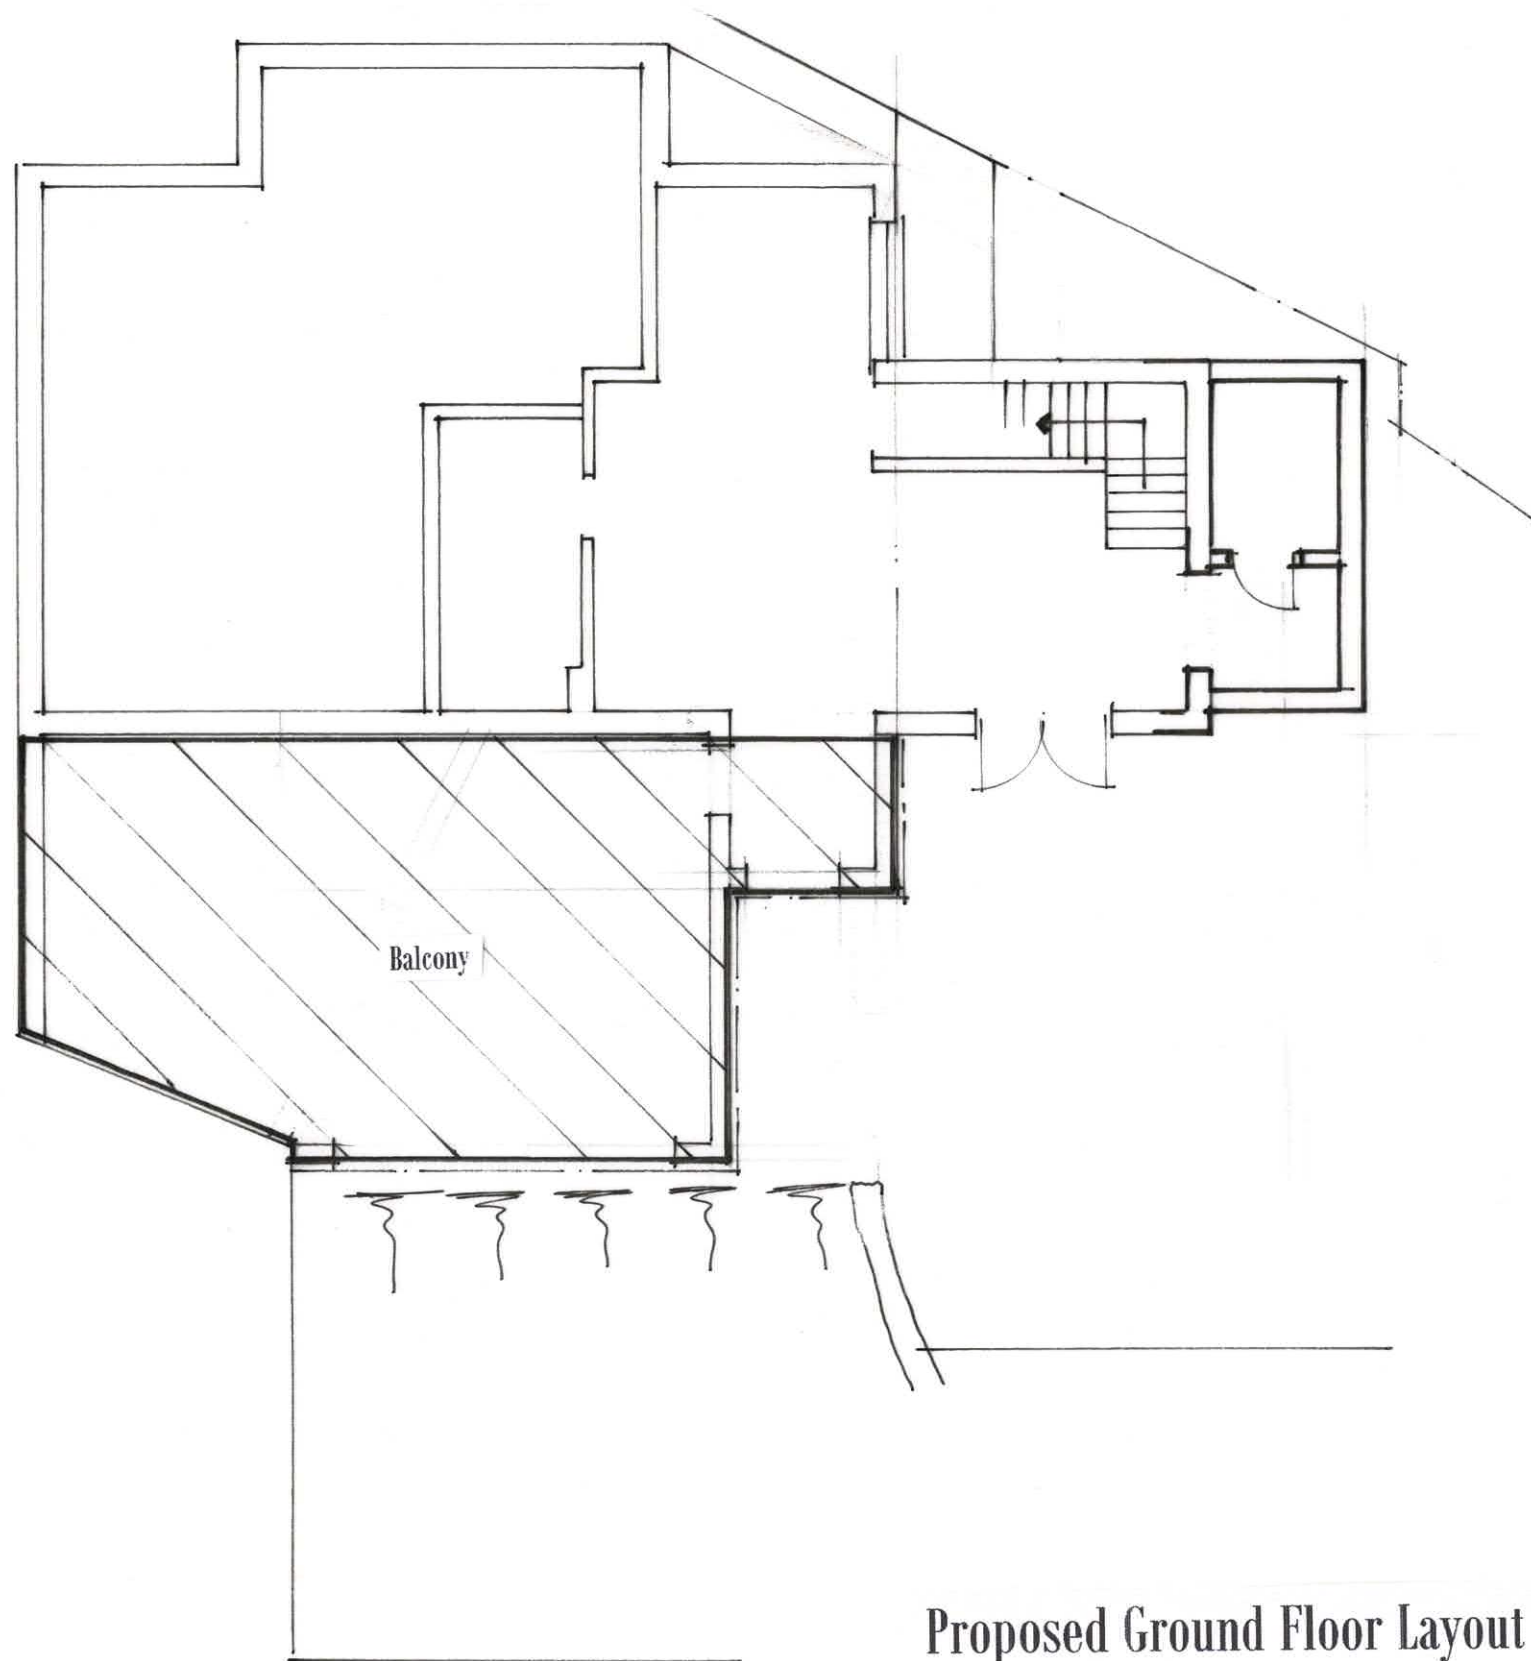

Proposed Ground Floor Layout

Showing proposed extent of balcony

1 : 100 @ A3