




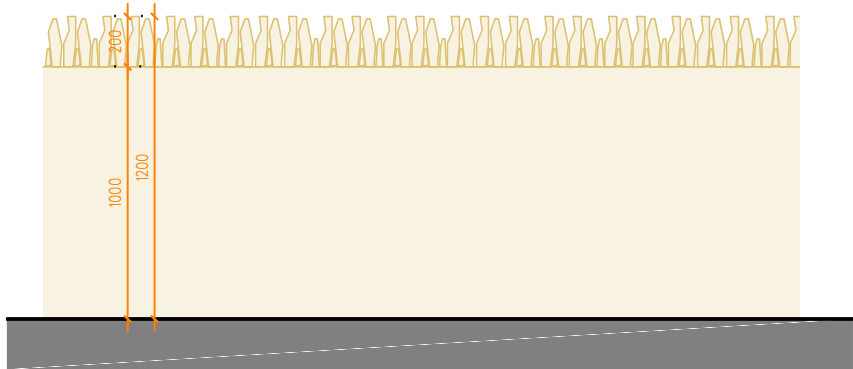

PROPOSED DRY STONE WALL DETAILS.

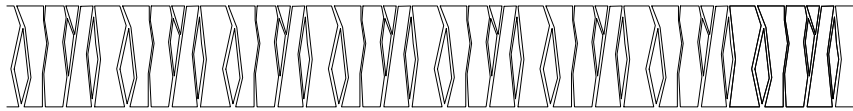

PROPOSED RAILINGS DETAILS.

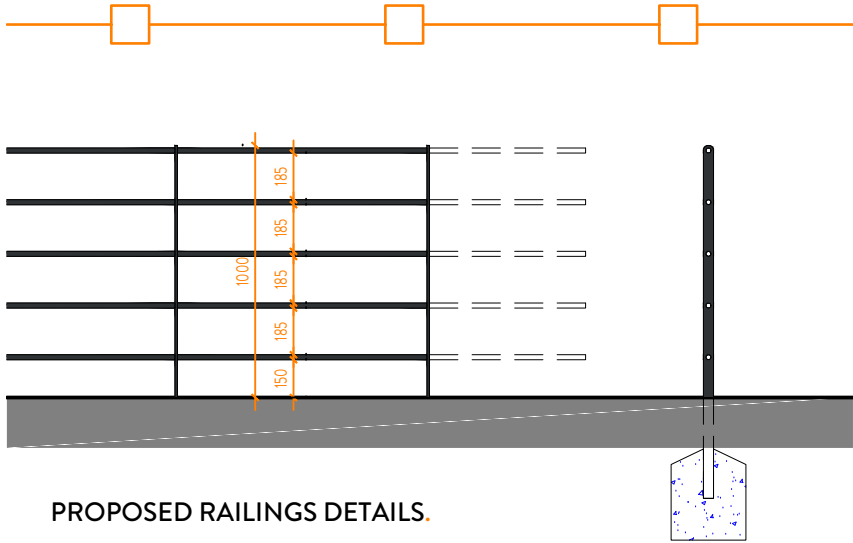

2021 NORTHERN DESIGN AWARDS FINALIST 2022 Best of Houzz Service BUILD 2021 Home Builder Awards BUILD Architecture Awards 2019	REVISION	DESCRIPTION	DATE	STATUS	PLANNING DRAWING		PROJECT TITLE WOOD LANE			
		-	-	-	ORANGE DESIGN STUDIO. ARCHITECTURAL PRACTICE	DRAWING TITLE BOUNDARY TREATMENT PLAN				
		-	-	-		SCALE 1:500	DRAWN CF	CHECKED JH	PROJECT REFERENCE ODS_24/923	
		-	-	-		PAPER SIZE A3	DWG NUMBER (20)002	DATE 11/11/25	REVISION -	
		-	-	-		CLIENT HANBY HOMES				
		-	-	-		hello@orangedesignstudio.co.uk 59A, Huddersfield Road, Mirfield, WF14 8AA orangedesignstudio.co.uk 01924 650930				
		-	-	-		COPYRIGHT © ORANGE DESIGN STUDIO LIMITED				
		-	-	-						
		-	-	-						
		-	-	-						
	-	-	-							