




Southern Retaining Wall Plan
1 : 100

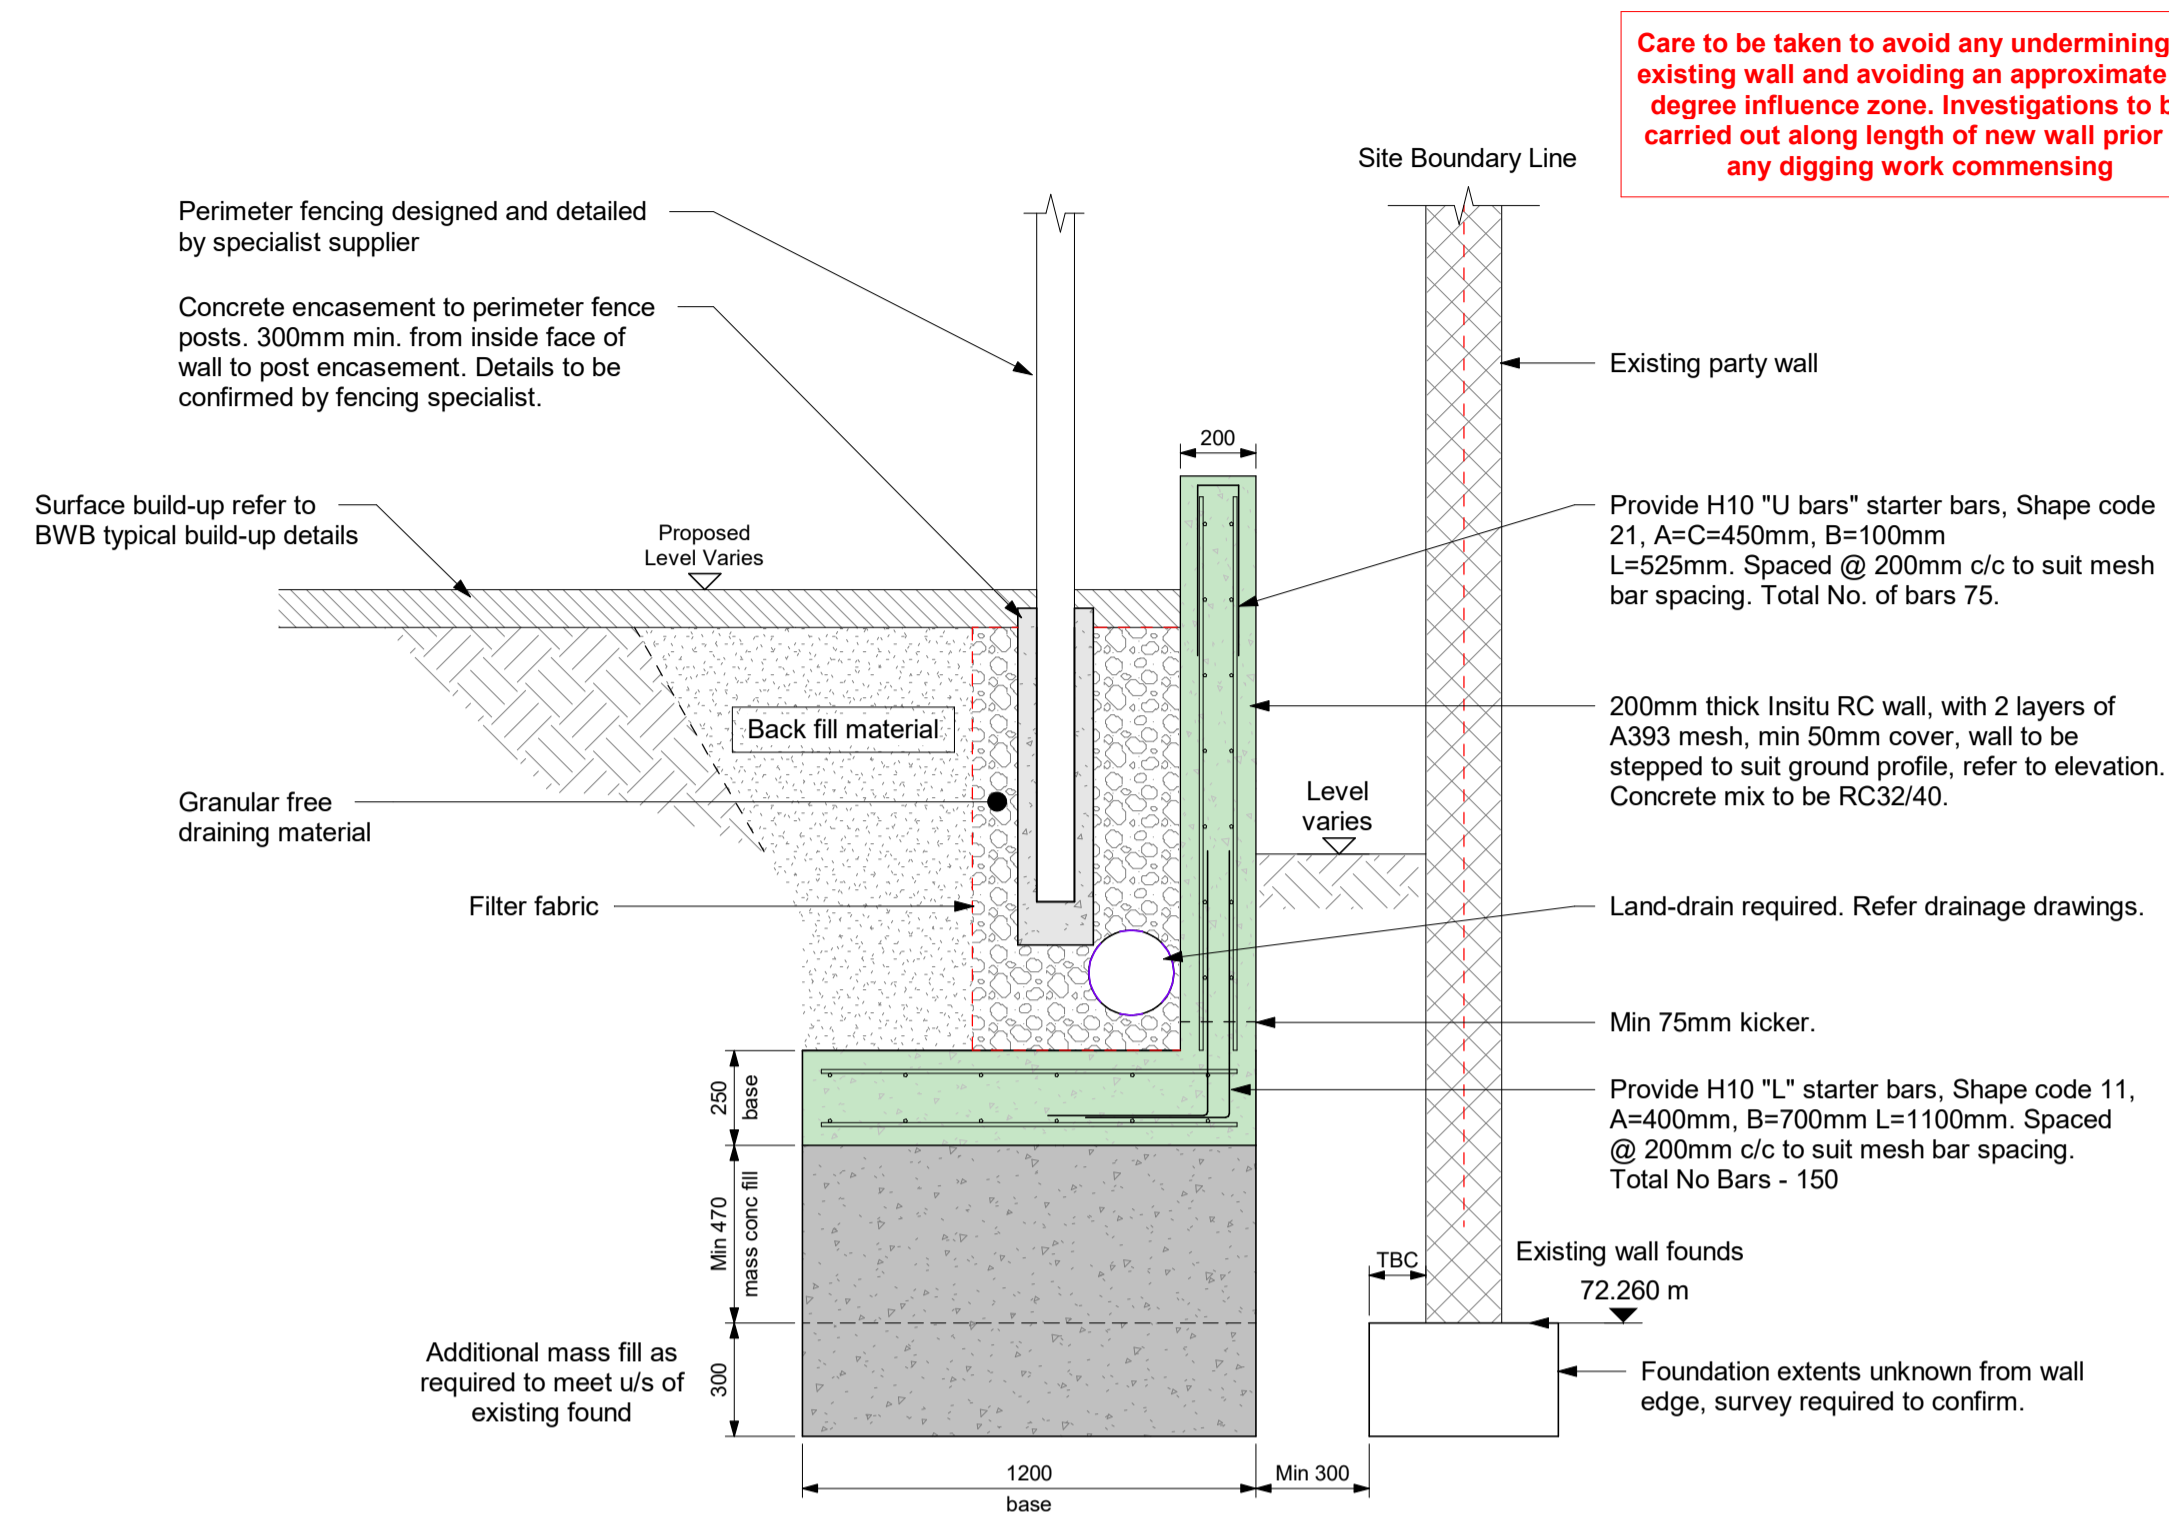

1 Typical Section Through Southern Retaining Wall
1 : 20

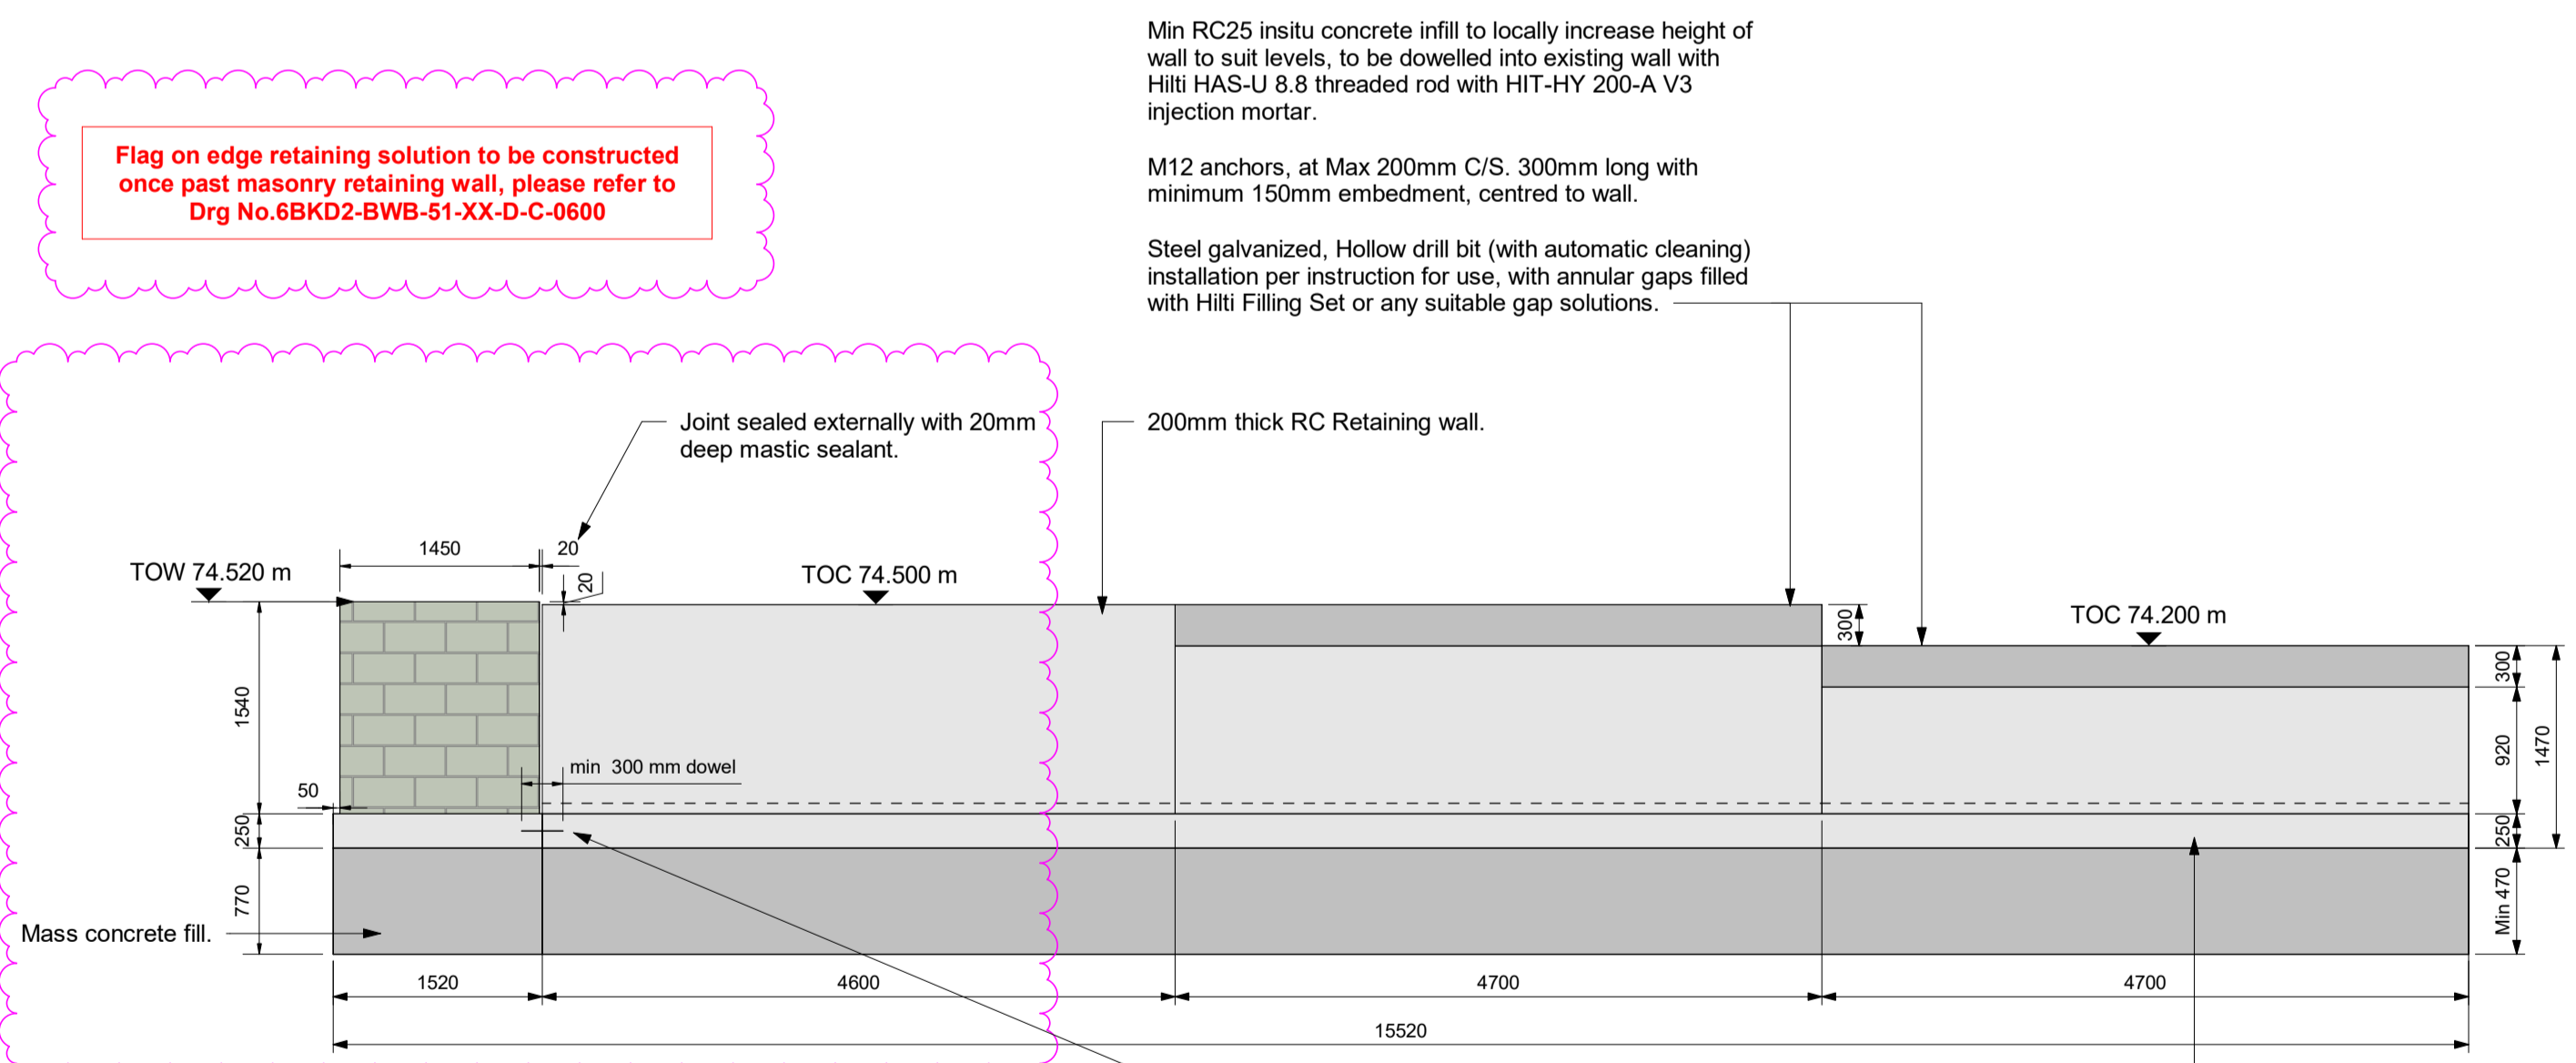

2 Elevation on Southern Retaining Wall
1 : 50

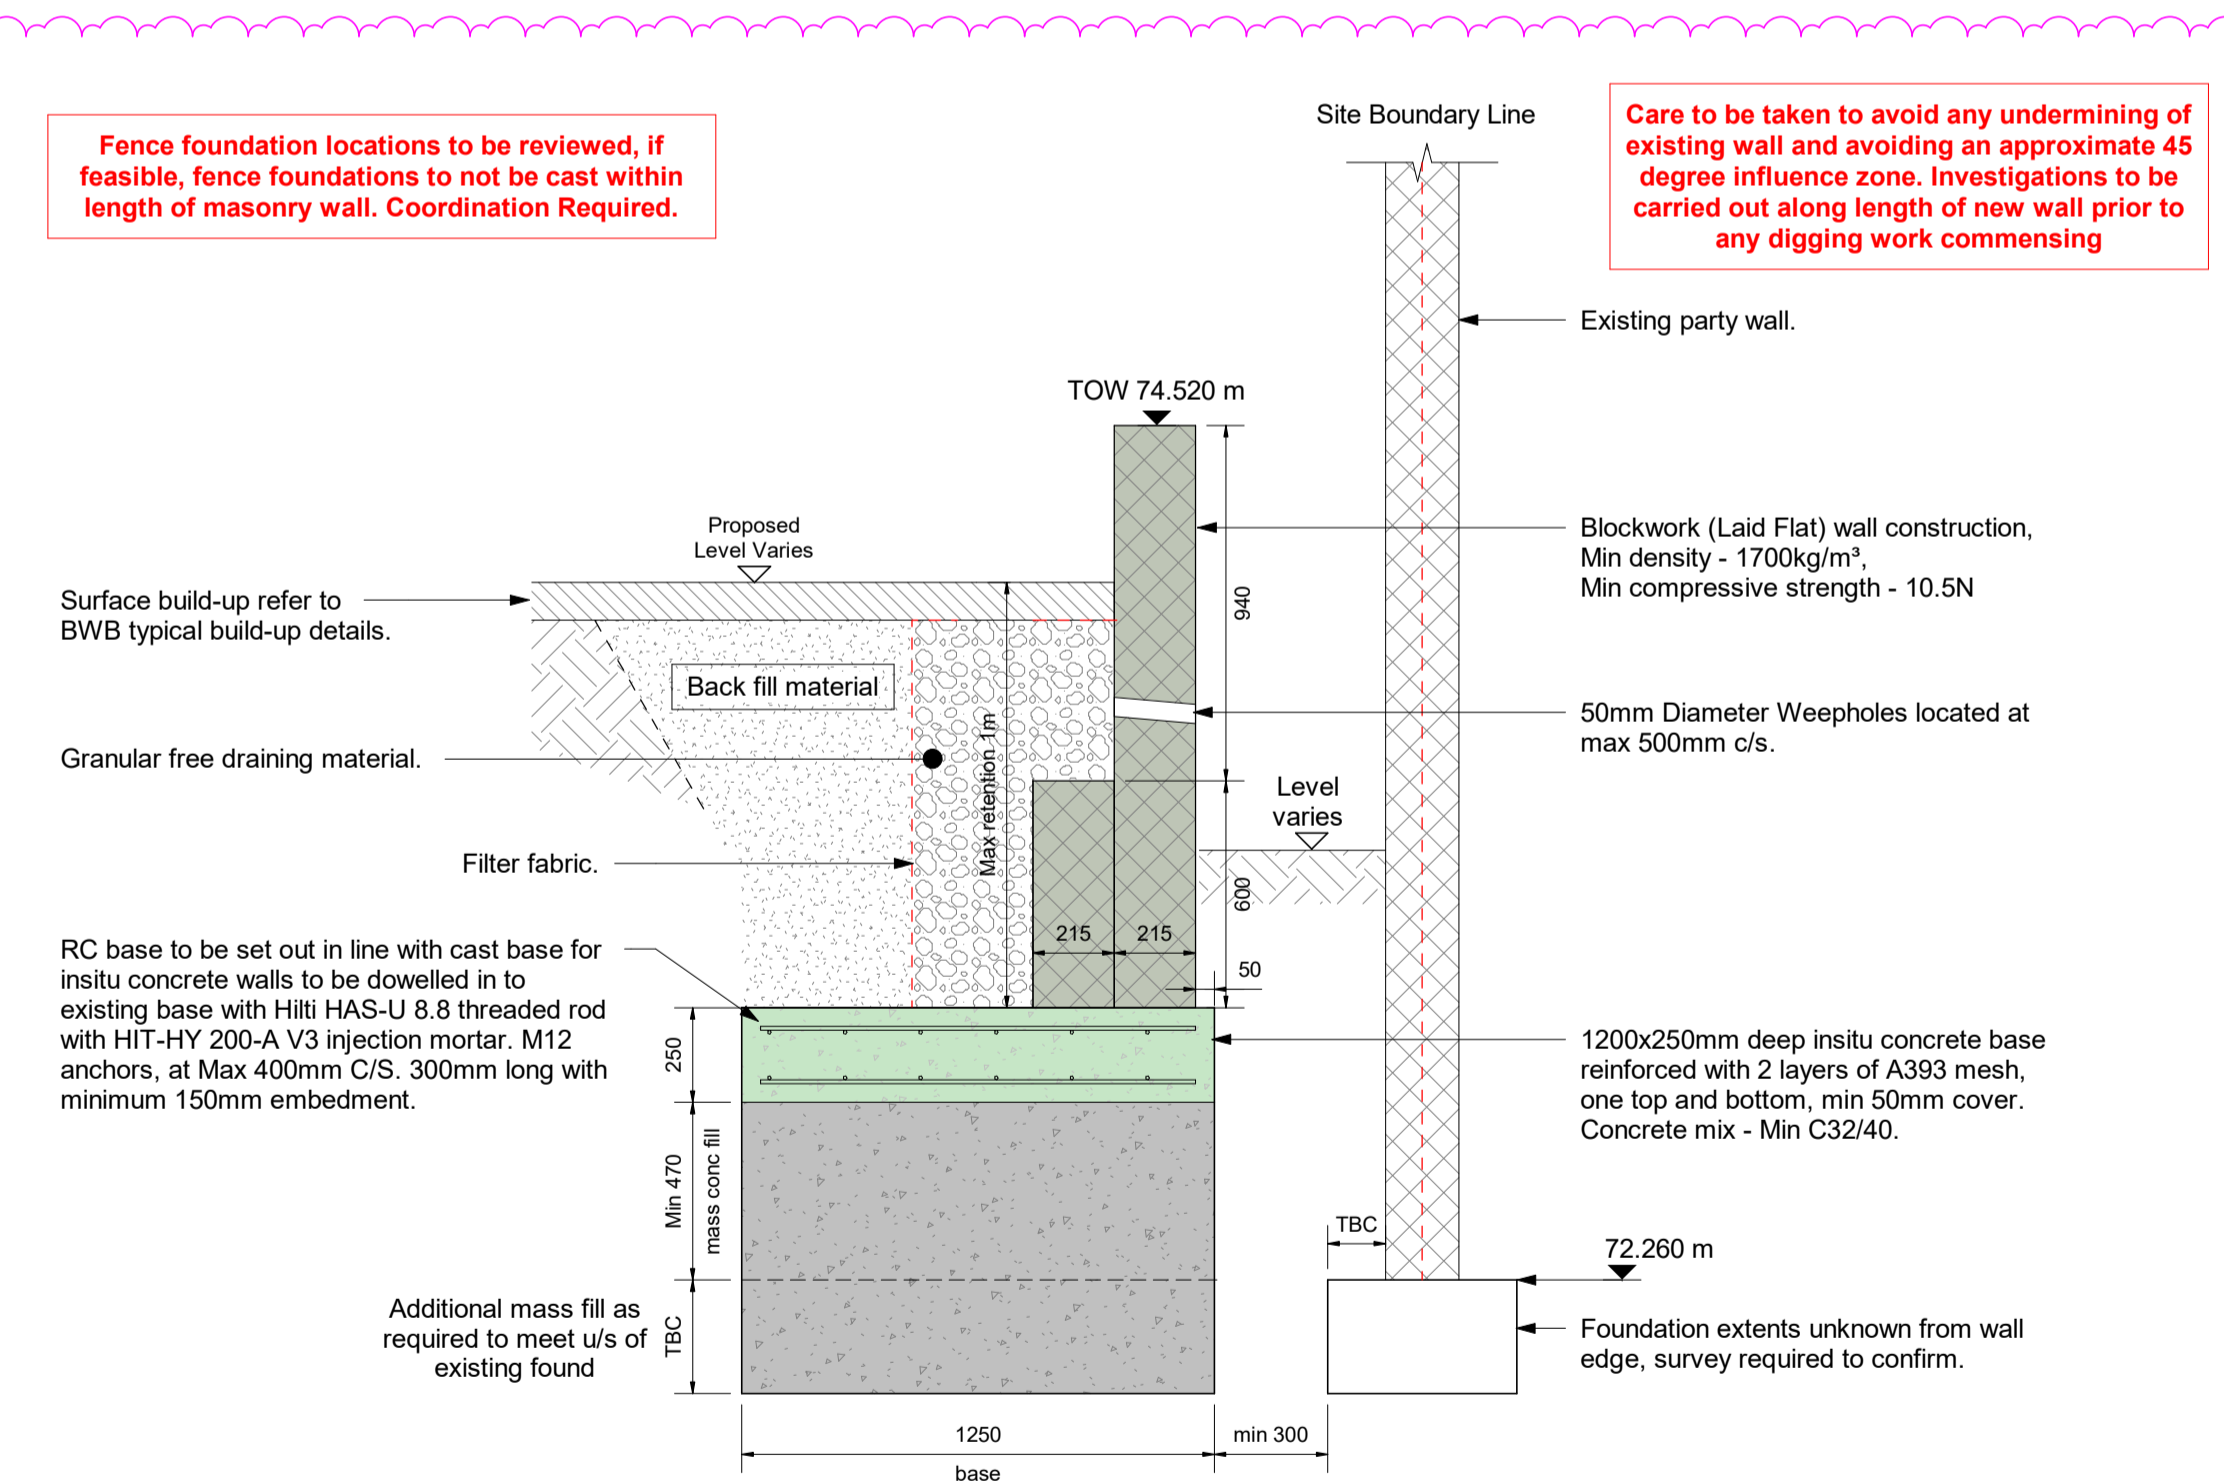

3 Section Through Masonry Retaining Wall
1 : 20

- Notes**
- Do not scale this drawing. All dimensions must be checked/verified on site. If in doubt ask.
 - This drawing is to be read in conjunction with all relevant architects, engineers and specialists drawings and specifications.
 - All dimensions in millimetres unless noted otherwise. All levels in metres unless noted otherwise.
 - Any discrepancies noted on site are to be reported to the engineer immediately.

CO3	23.01.26	Added section of retaining wall	LN	PS
CO2	07.01.25	Setting out of retaining wall updated following site survey	LN	PS
CO1	14.10.25	Construction Issue	LN	PS
Rev.	Date	Details of Issue / Revision	LN	PS

BWB
A CAF GROUP COMPANY

Client

MORGAN SINDALL
CONSTRUCTION

Project Title
6BKD2

ISSUES & REVISIONS

Birmingham | 0121 233 3322
 Leeds | 0113 233 8000
 London | 020 7407 3879
 Manchester | 0161 233 4260
 Nottingham | 0115 924 1100
www.bwbconsulting.com

Drawn	L.Norris	Reviewed	P.Shearsmith
BWB Ref	221362	Scale @A1	As indicated
Purpose of Issue	For Construction		
Project-Originator-Zone-Level-Type-Role-Number	6BKD2-BWB-35-ZZ-D-S-6021		Rev. C03