
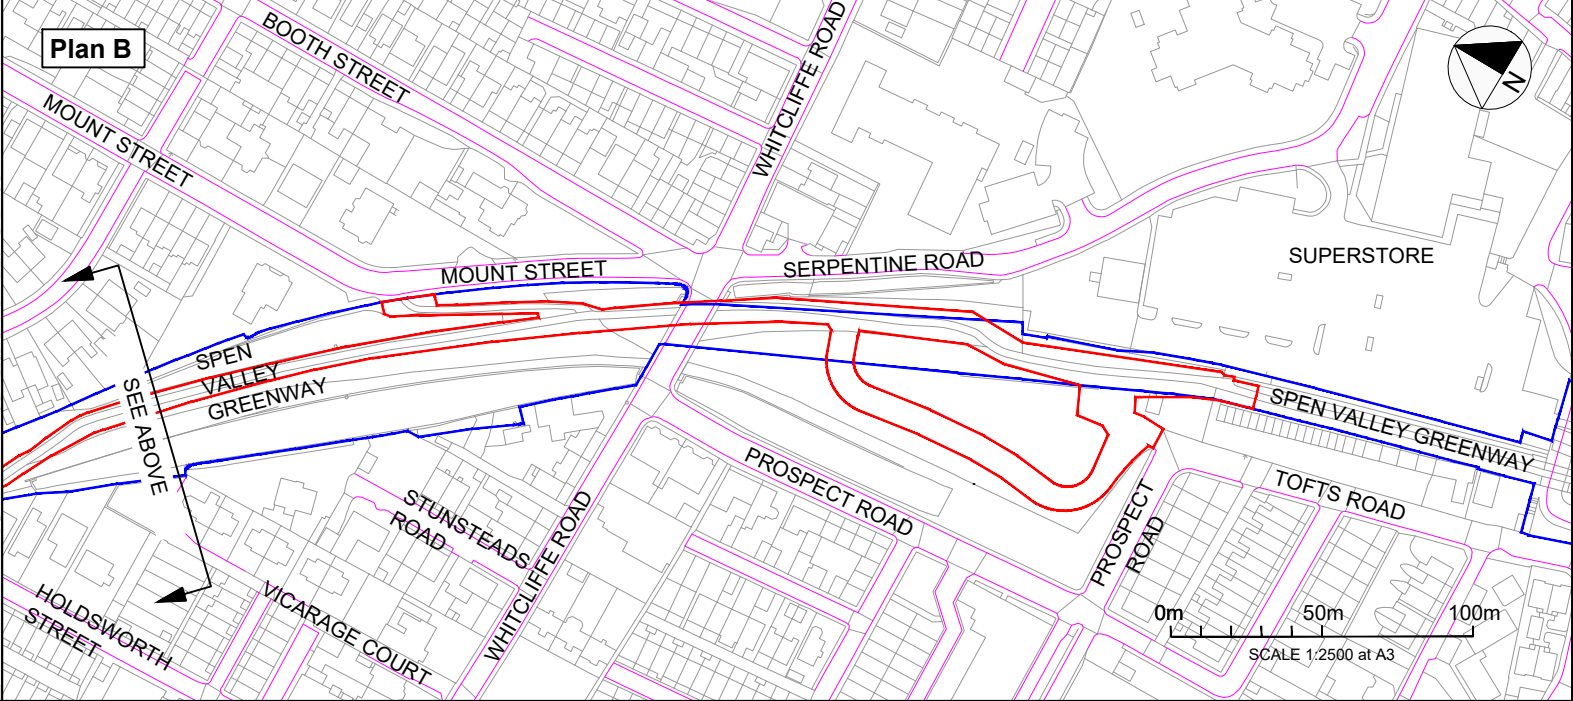
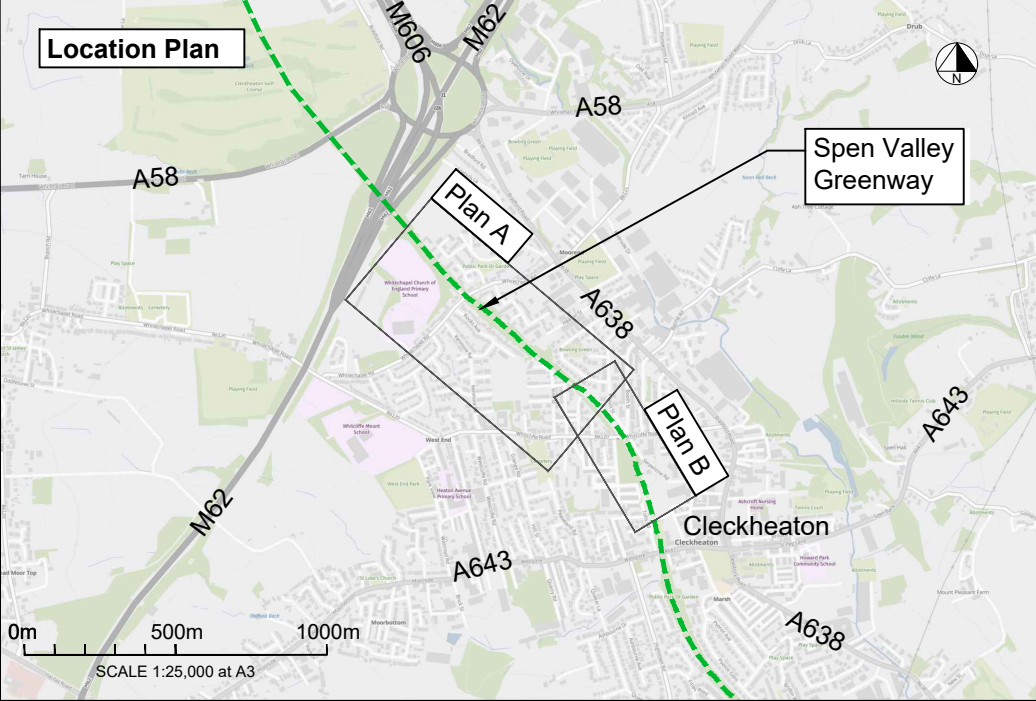


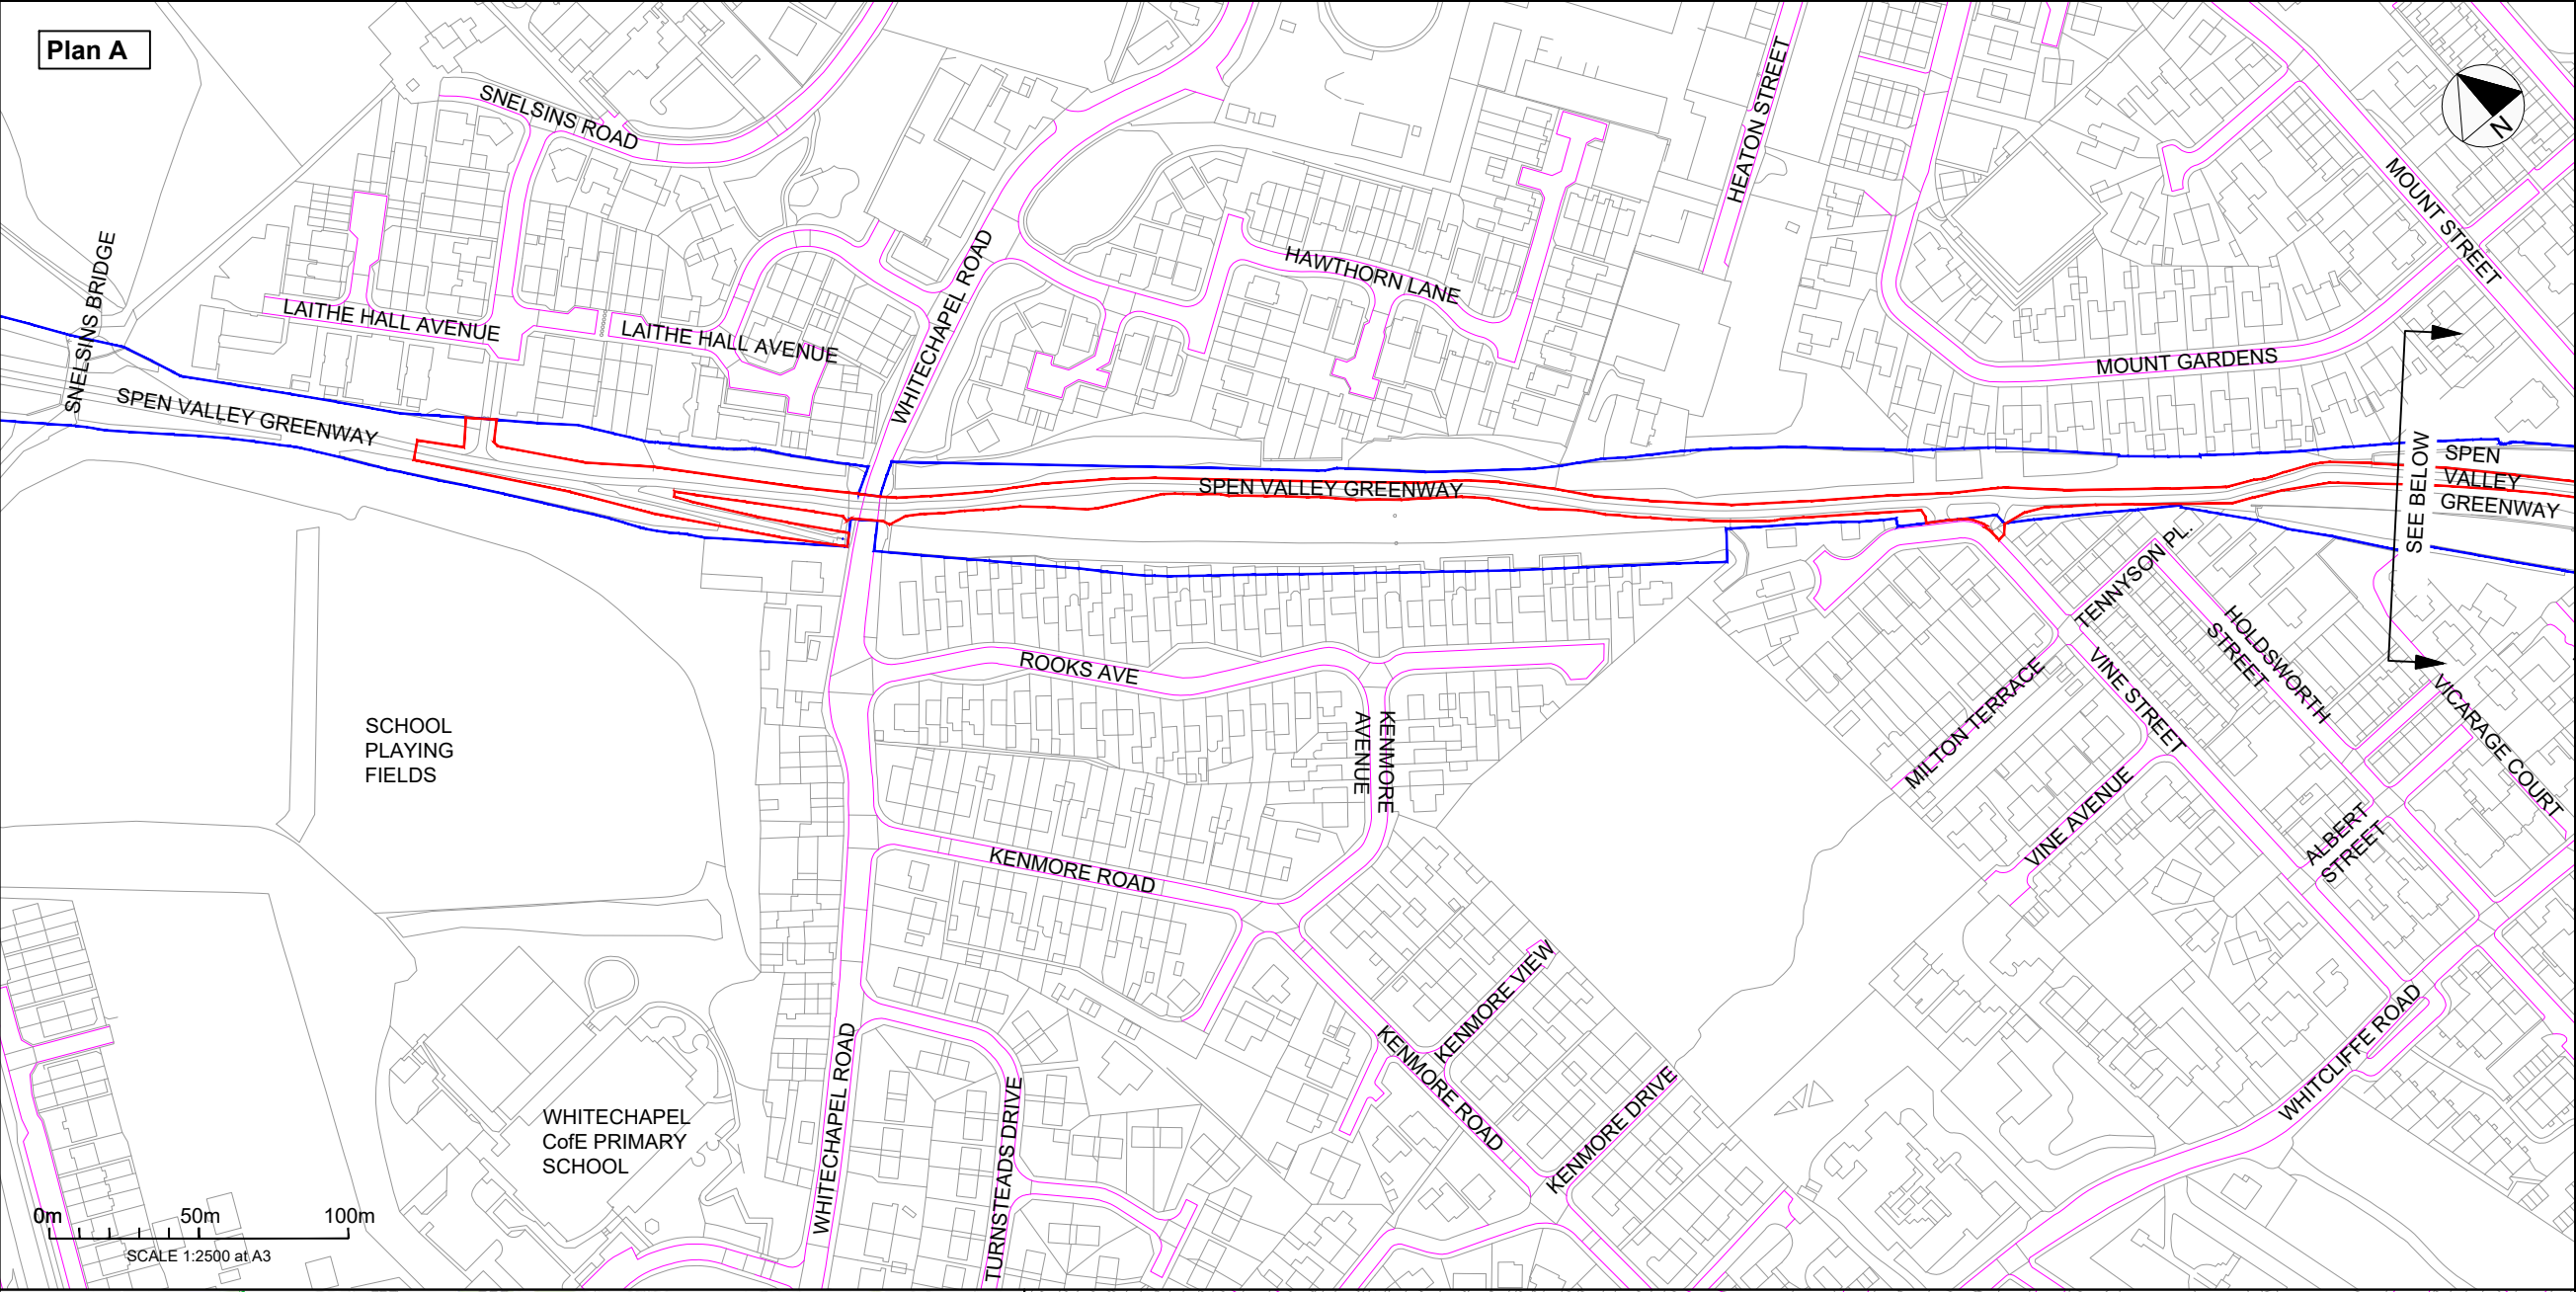

Key:

	Plan Reference
	Spen Valley Greenway
	Red Line Boundary
	Applicant Landownership

- Notes:**
1. Do not scale off plan. All dimensions in metres, unless otherwise noted.
 2. Drawing based on OS base plan. Co-ordinates based on OS grid. Levels based on OS datum (Newlyn).
 3. These drawings have been produced under the CDM 2015 Regulations. The Client is directed to their duties under Regulation 4 of CDM 2015.
 4. This drawing has been produced only for the Project, Status, and Date shown. This drawing has been produced to be read in colour, for the sheet size specified below. Printing or copying in black and white, or on a different sheet size may lead to misinterpretation of the design.

Rev	Description	Drawn	Check	Appr	Date
 Formerly Sustrans Leeds Bridge House, Hunslet Road, Leeds LS10 1JN 0113 245 0006 www.walkwheelcycletrust.org.uk					
Project: 15702 Spen Valley Greenway Whitechapel Road to Tofts Road					
Title: Red Line Boundary Plan					
Drawn: Check: Appr: Date: Scale at A3: AJP AJP SB/AMS 17/12/2025 1:2500					
Status: For LDC Application					
Drawing No: 15702-N-DR-04-9010					Revision: 00