



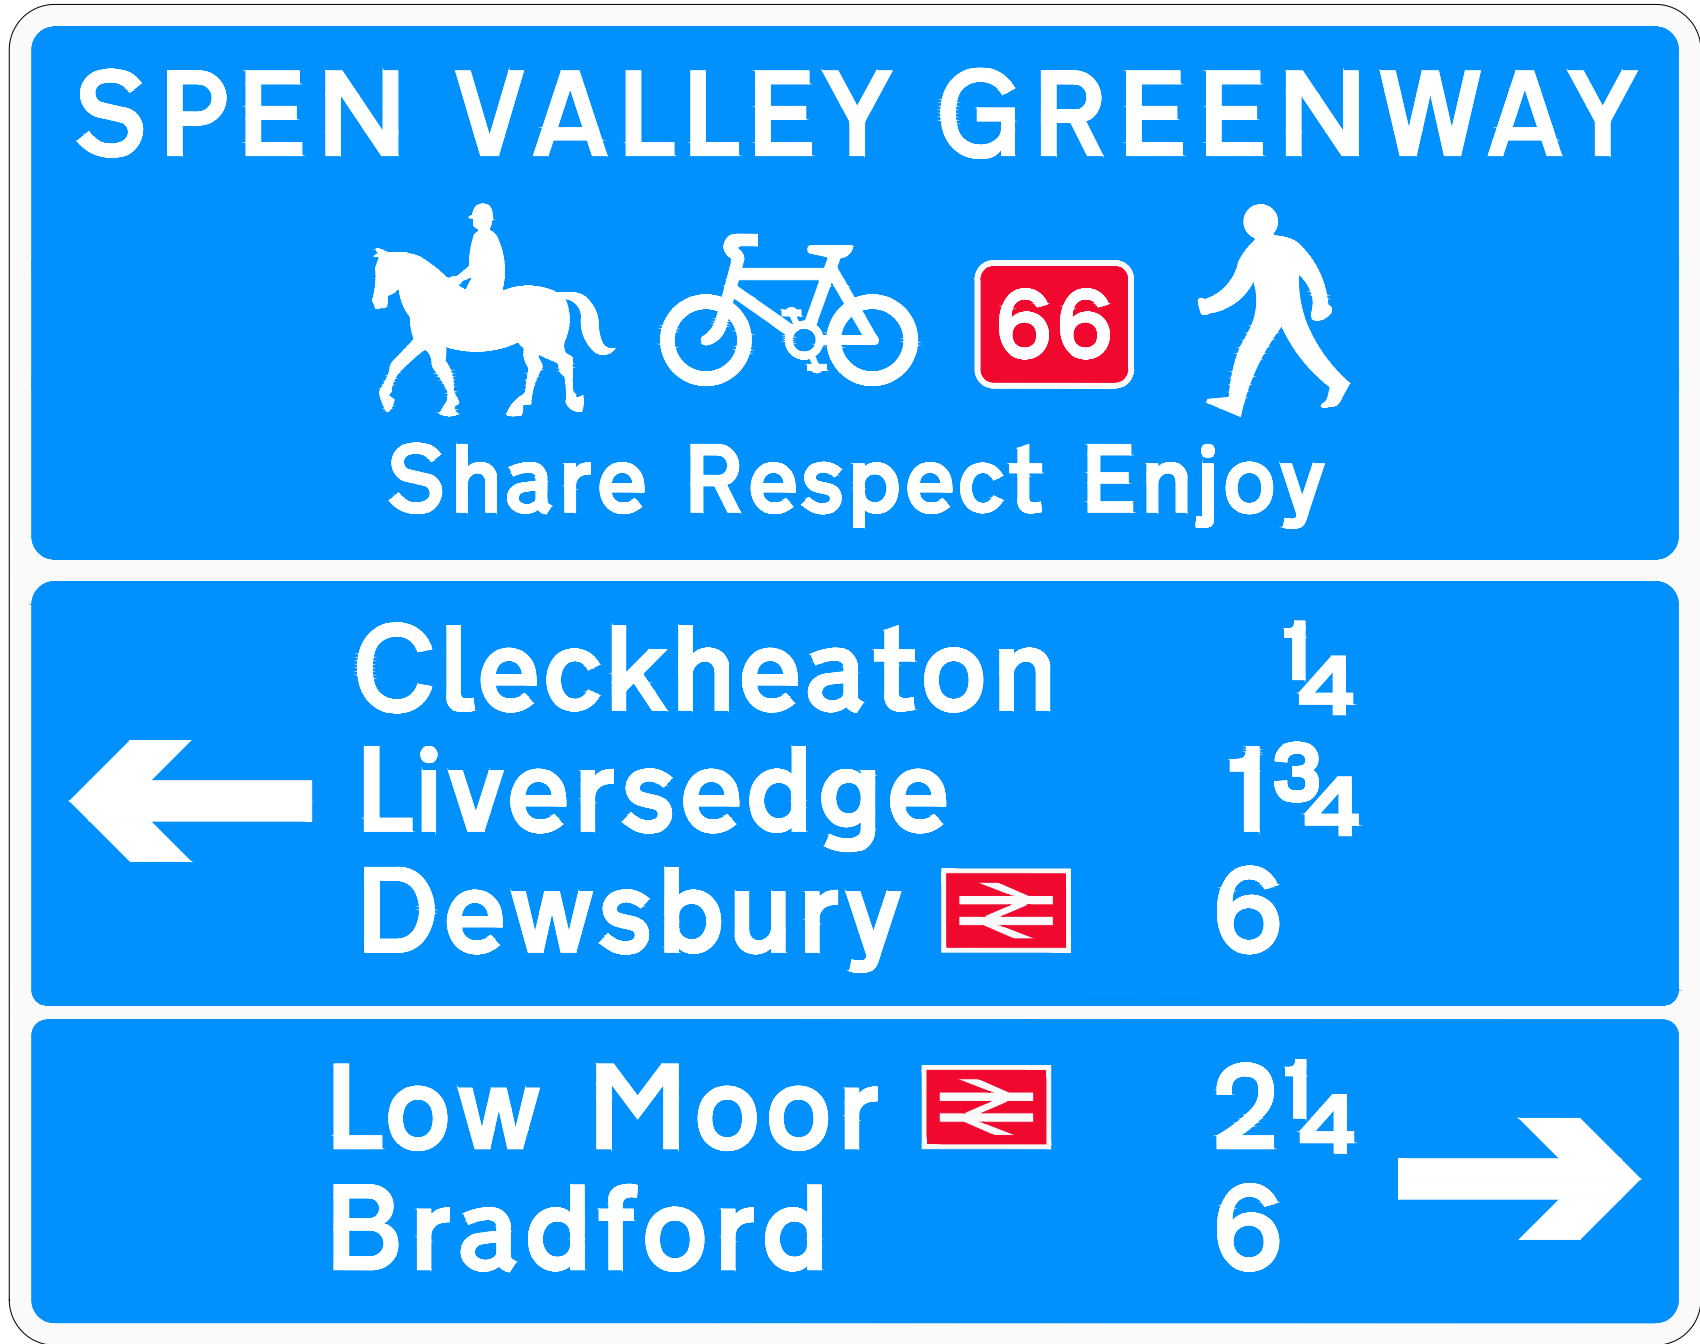

Scheme Ref.	Spen Valley Greenway		
Sign Ref.	SVG-T8-S2. GA1001. Ch.5008		
TSRGD Ref.	N/A	x-height	25.0
Letter colour	WHITE	SIGN FACE	
Background	BLUE	Width	700 mm
Border	WHITE	Height	555 mm
Mount Height		Area	0.39 m²
Material	Class RA2 (12899-1:2007)		
Sign Face Material	Aluminium composite boards		
Single or double-sided	Single		
Fixing Method	Rear fixing channels		

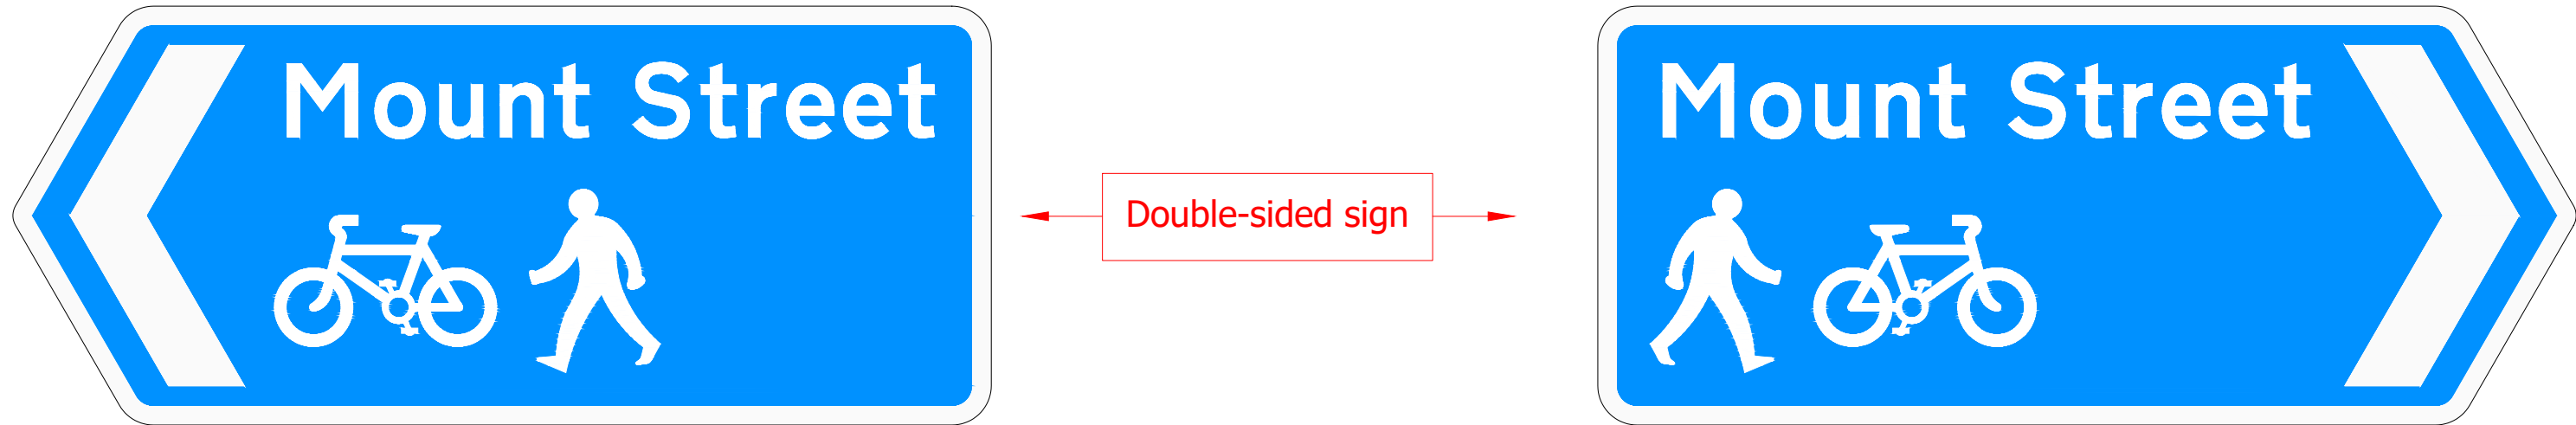

Scheme Ref.	Spen Valley Greenway		
Sign Ref.	SVG-T8-F5. GA1001. Ch.5015		
TSRGD Ref.	N/A	x-height	25.0
Letter colour	WHITE	SIGN FACE	
Background	BLUE	Width	470 mm
Border	WHITE	Height	200 mm
Mount Height		Area	0.09 m²
Material	Class RA2 (12899-1:2007)		
Sign Face Material	Aluminium composite boards		
Single or double-sided	Double		
Fixing Method	Offset brackets at end of sign		

Scheme Ref.	Spen Valley Greenway		
Sign Ref.	SVG-T8-F5. GA1001. Ch.5015		
TSRGD Ref.	N/A	x-height	25.0
Letter colour	WHITE	SIGN FACE	
Background	BLUE	Width	470 mm
Border	WHITE	Height	200 mm
Mount Height		Area	0.09 m²
Material	Class RA2 (12899-1:2007)		
Sign Face Material	Aluminium composite boards		
Single or double-sided	Double		
Fixing Method	Offset brackets at end of sign		

- Notes:
1. All dimensions in millimetres unless otherwise stated.
 2. All signs to comply with BS En 12899-1:2007 as well as National Annex.
 3. All signs to be CE marked.
 4. Signs to be retroreflective to BS EN 12899-1:2007 RA2.

00					
Rev	Description	Drawn	Check	Appr	Date
 Walk Wheel Cycle Trust Formerly Sustrans Leeds Bridge House, Hunslet Road, Leeds LS10 1JN 0113 245 0006 www.walkwheelcycletrust.org.uk					
Project: 15702 Spen Valley Greenway Whitechapel Road to Tofts Road					
Title: Signage Detail Sheet 3 of 5					
Drawn: Check: Appr:		Date:		Scale at A1:	
AJ MC/AJP SB/AMS		17/12/2025		NTS	
Status: For LDC Application					
Drawing No: 15702-N-DR-04-1203				Revision: 00	