




SECTION LOCATION PLAN
SCALE 1:200

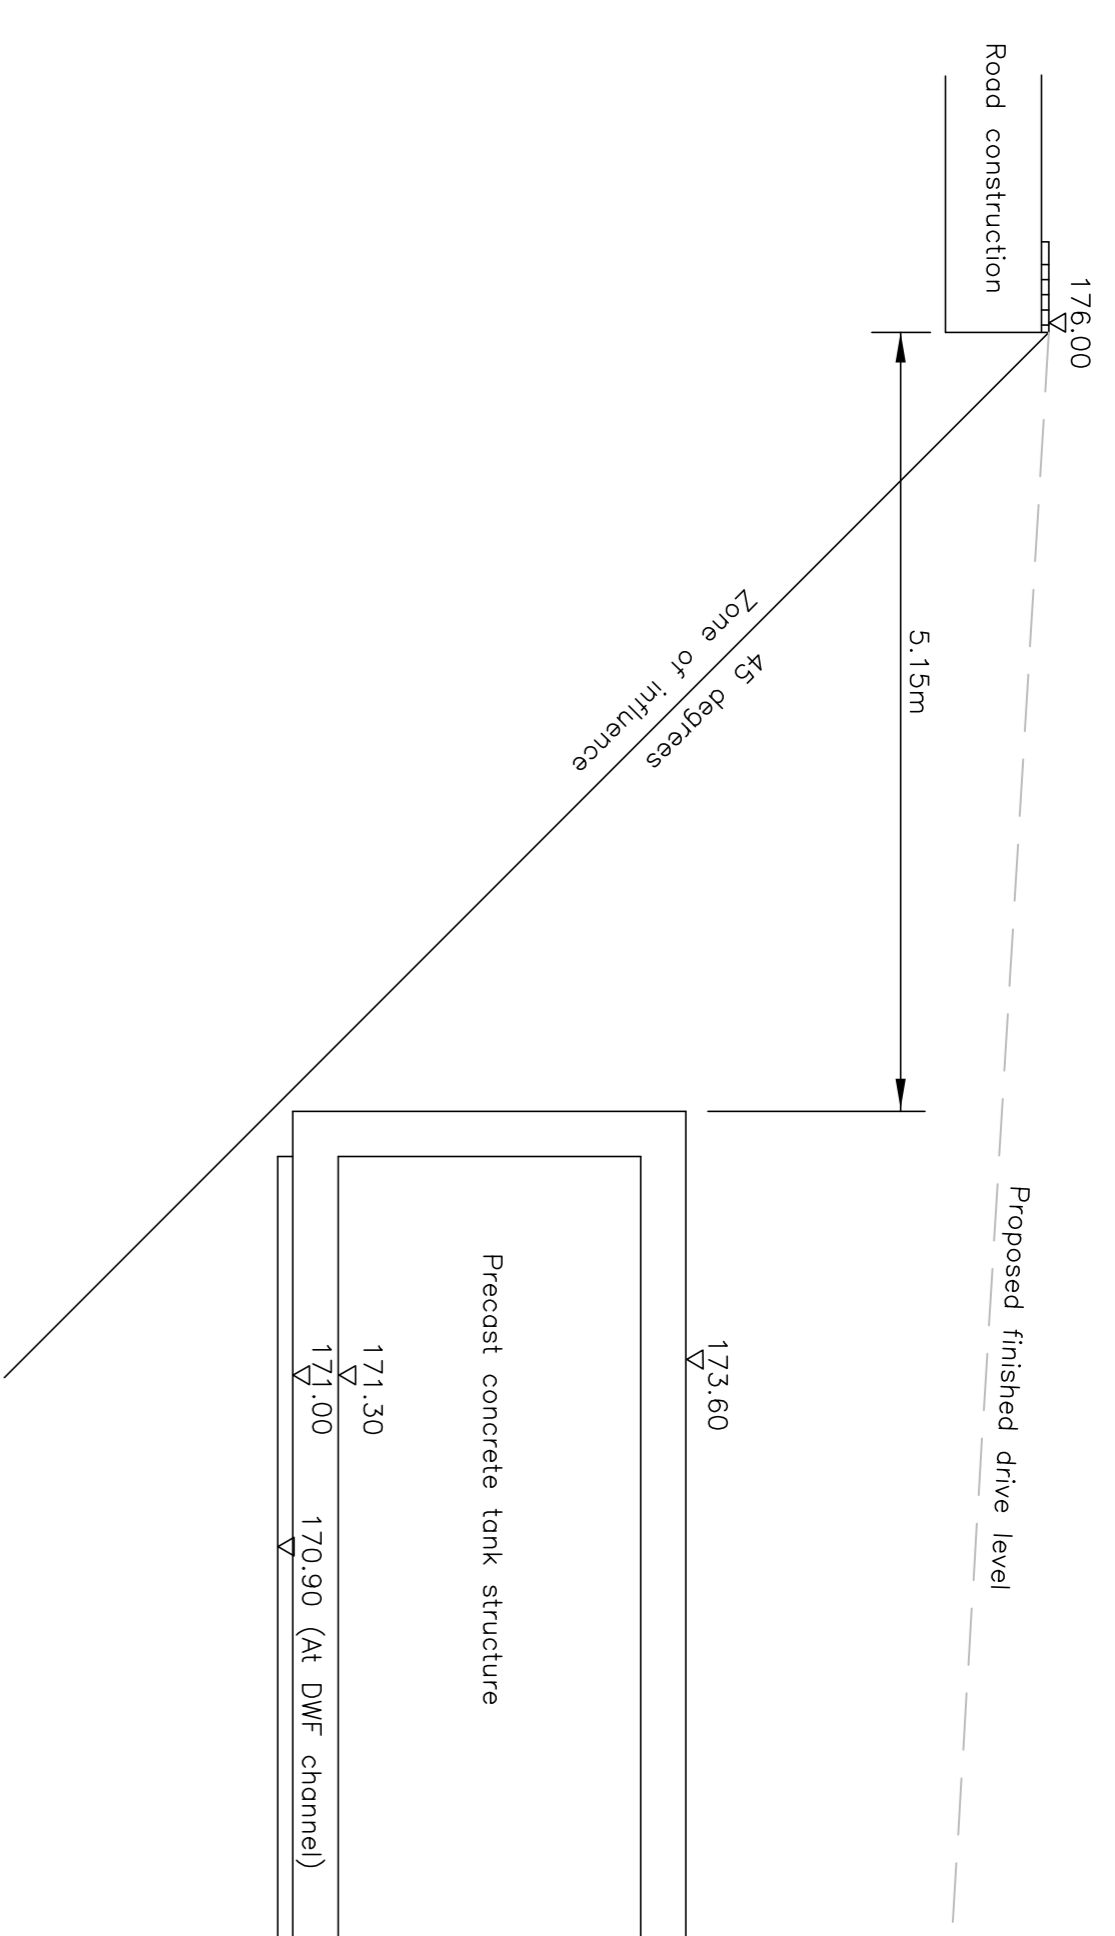

SECTION A-A
SCALE 1:50

NOTES

Please refer to Carlow concrete drawings for full details of tank.

Rev	Details	Date	Drawn	Chk
	Newett Homes			
	Yew Tree Road			
	Birchenciffe, Huddersfield			
Cross section through adoptable Highway and attenuation				
Dwg No. : STE/25/03/27				
Date : 23-2-26				
Scale : As shown				
Copyright © Shaun Tonge Engineering				

SHAUN TONGE
ENGINEERING

11 Bloomfield Road, Wortwell, Barnsley, S73 0SA.
Mobile 07528 278070 - Email Shauntongeengineering@yahoo.co.uk