

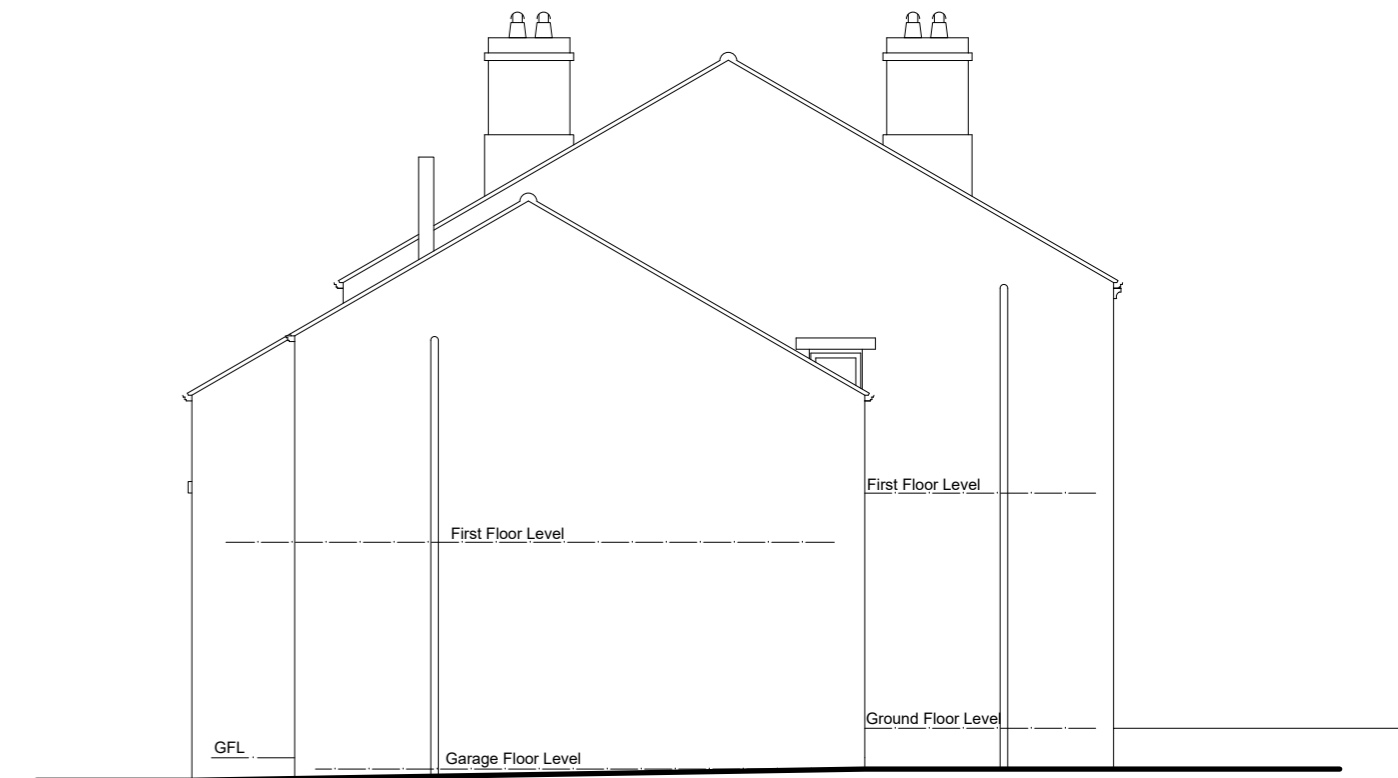


* NB: SURVEY AND PLANS PREPARED BY OTHERS PMA
HOLDS NO RESPONSIBILITY FOR DRAWING ACCURACY

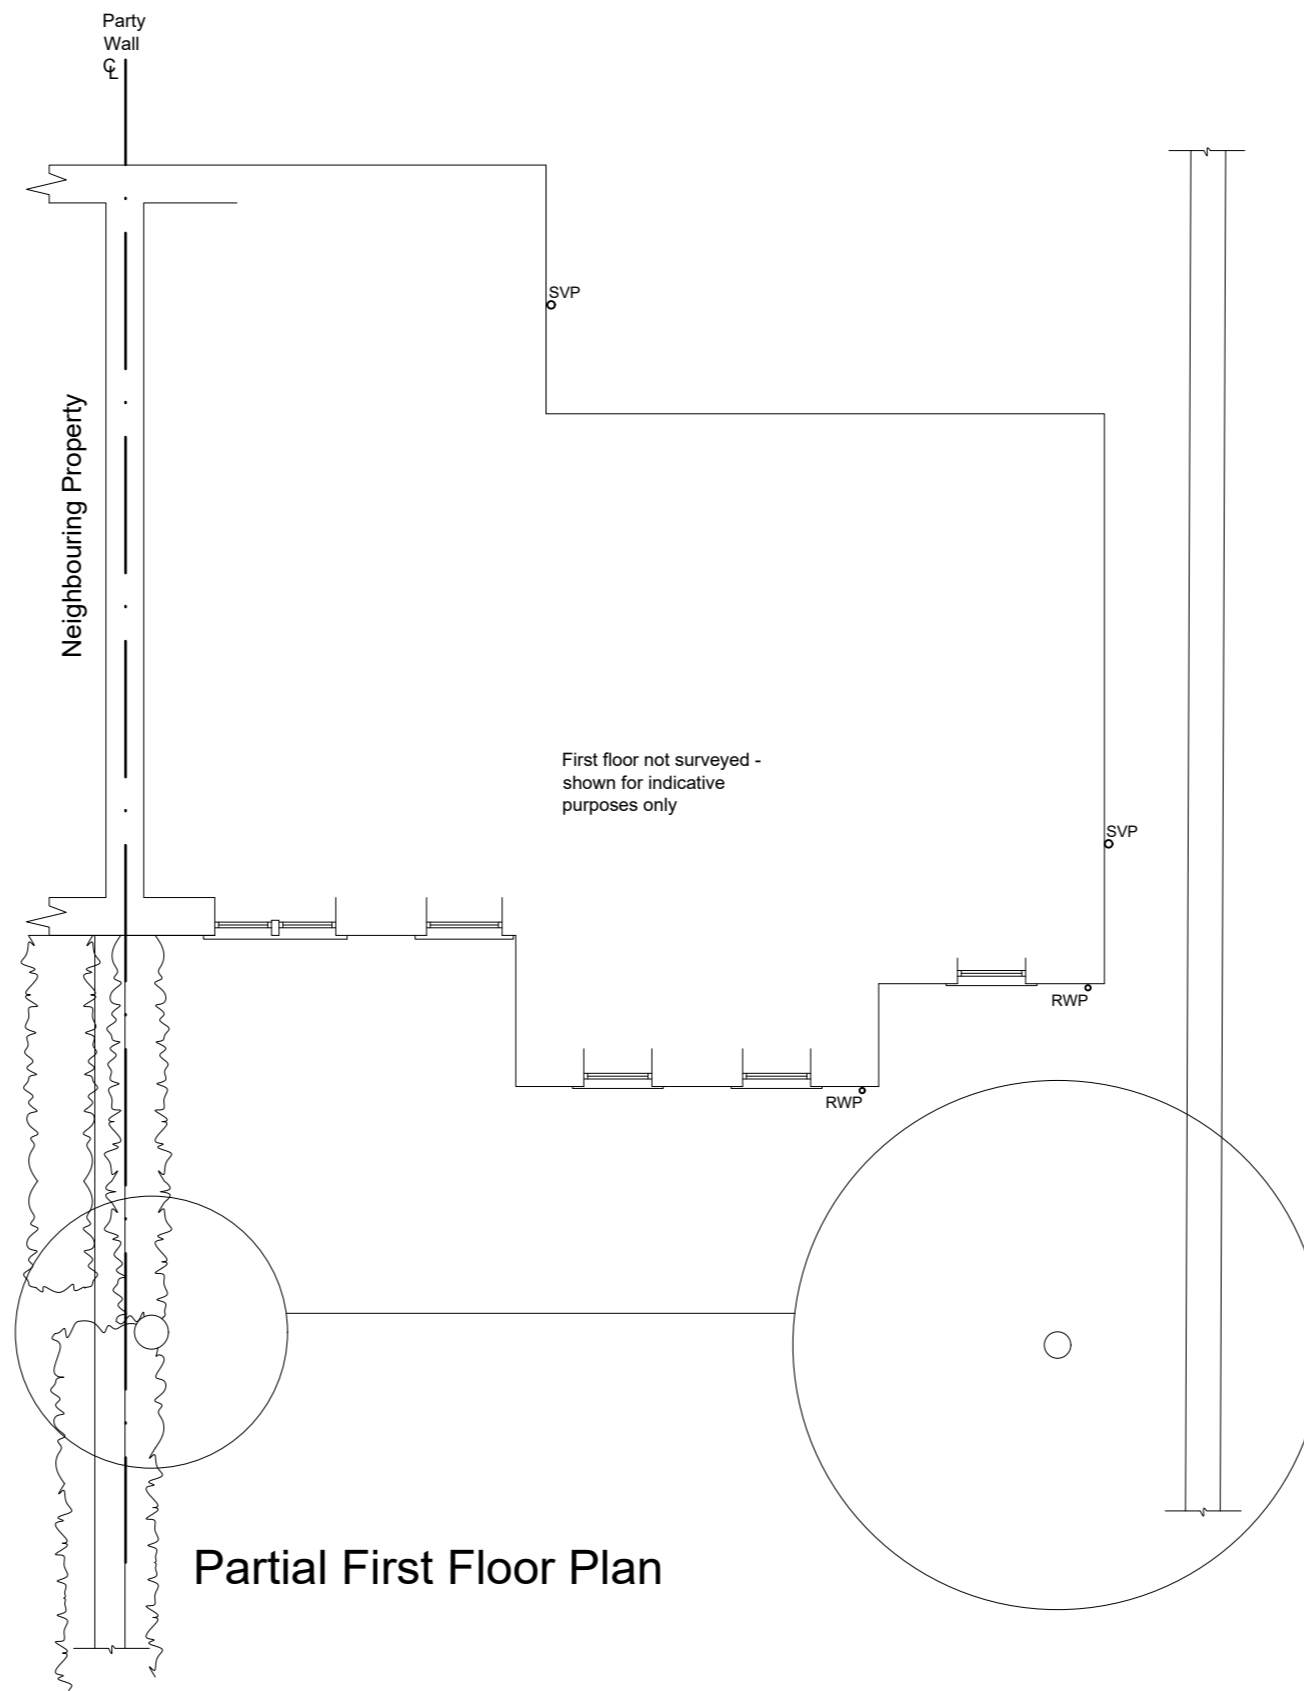


All floor levels are assumed
- survey and plans
prepared by others PMA
holds no responsibility for
drawing accuracy

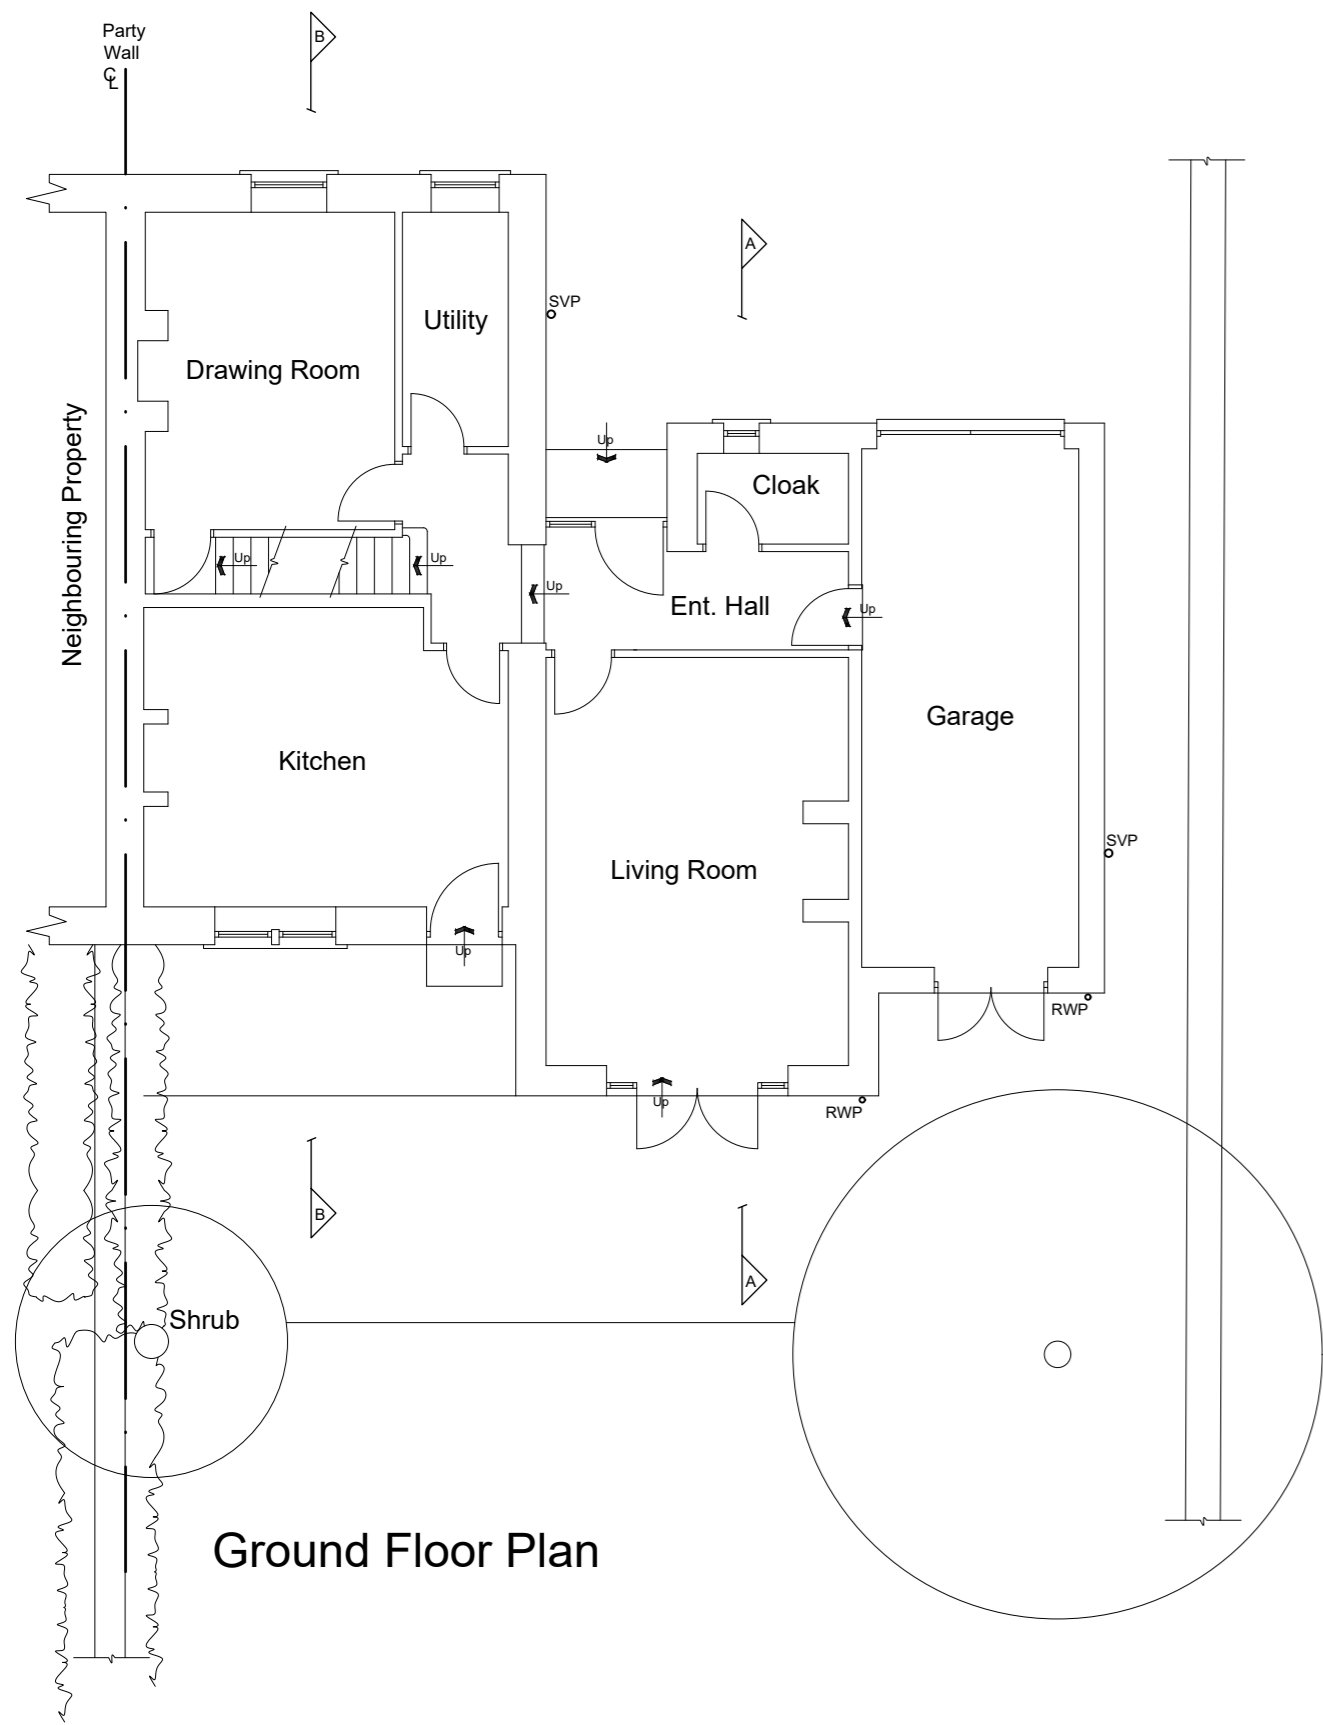

All floor levels are assumed
- survey and plans
prepared by others PMA
holds no responsibility for
drawing accuracy



All floor levels are assumed
- survey and plans
prepared by others PMA
holds no responsibility for
drawing accuracy

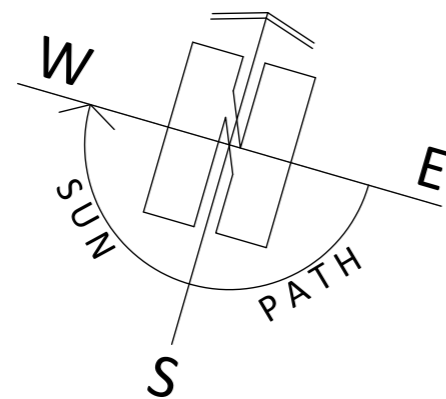

ARCHITECTURE | PLANNING | DESIGN

Malkin Farm
Brow Lane
Holmfirth
HD9 2RJ
07946872499
paul@paulmatthewsarchitectural.co.uk
www.paulmatthewsarchitectural.co.uk

Company Registration Number: 09898149 - Company
Registered in England and Wales

Project
Erection of Single Storey Rear Extension
(Permitted Development) at, 14 Manor Road,
Farnley Tyas, Huddersfield, HD4 6UL
Client

Mr & Mrs A Buckle

Drawing Title/Issue

General Arrangement as Existing

scale date sheet size dwg. no.
1:100 12/2025 A2 25/1196/03