


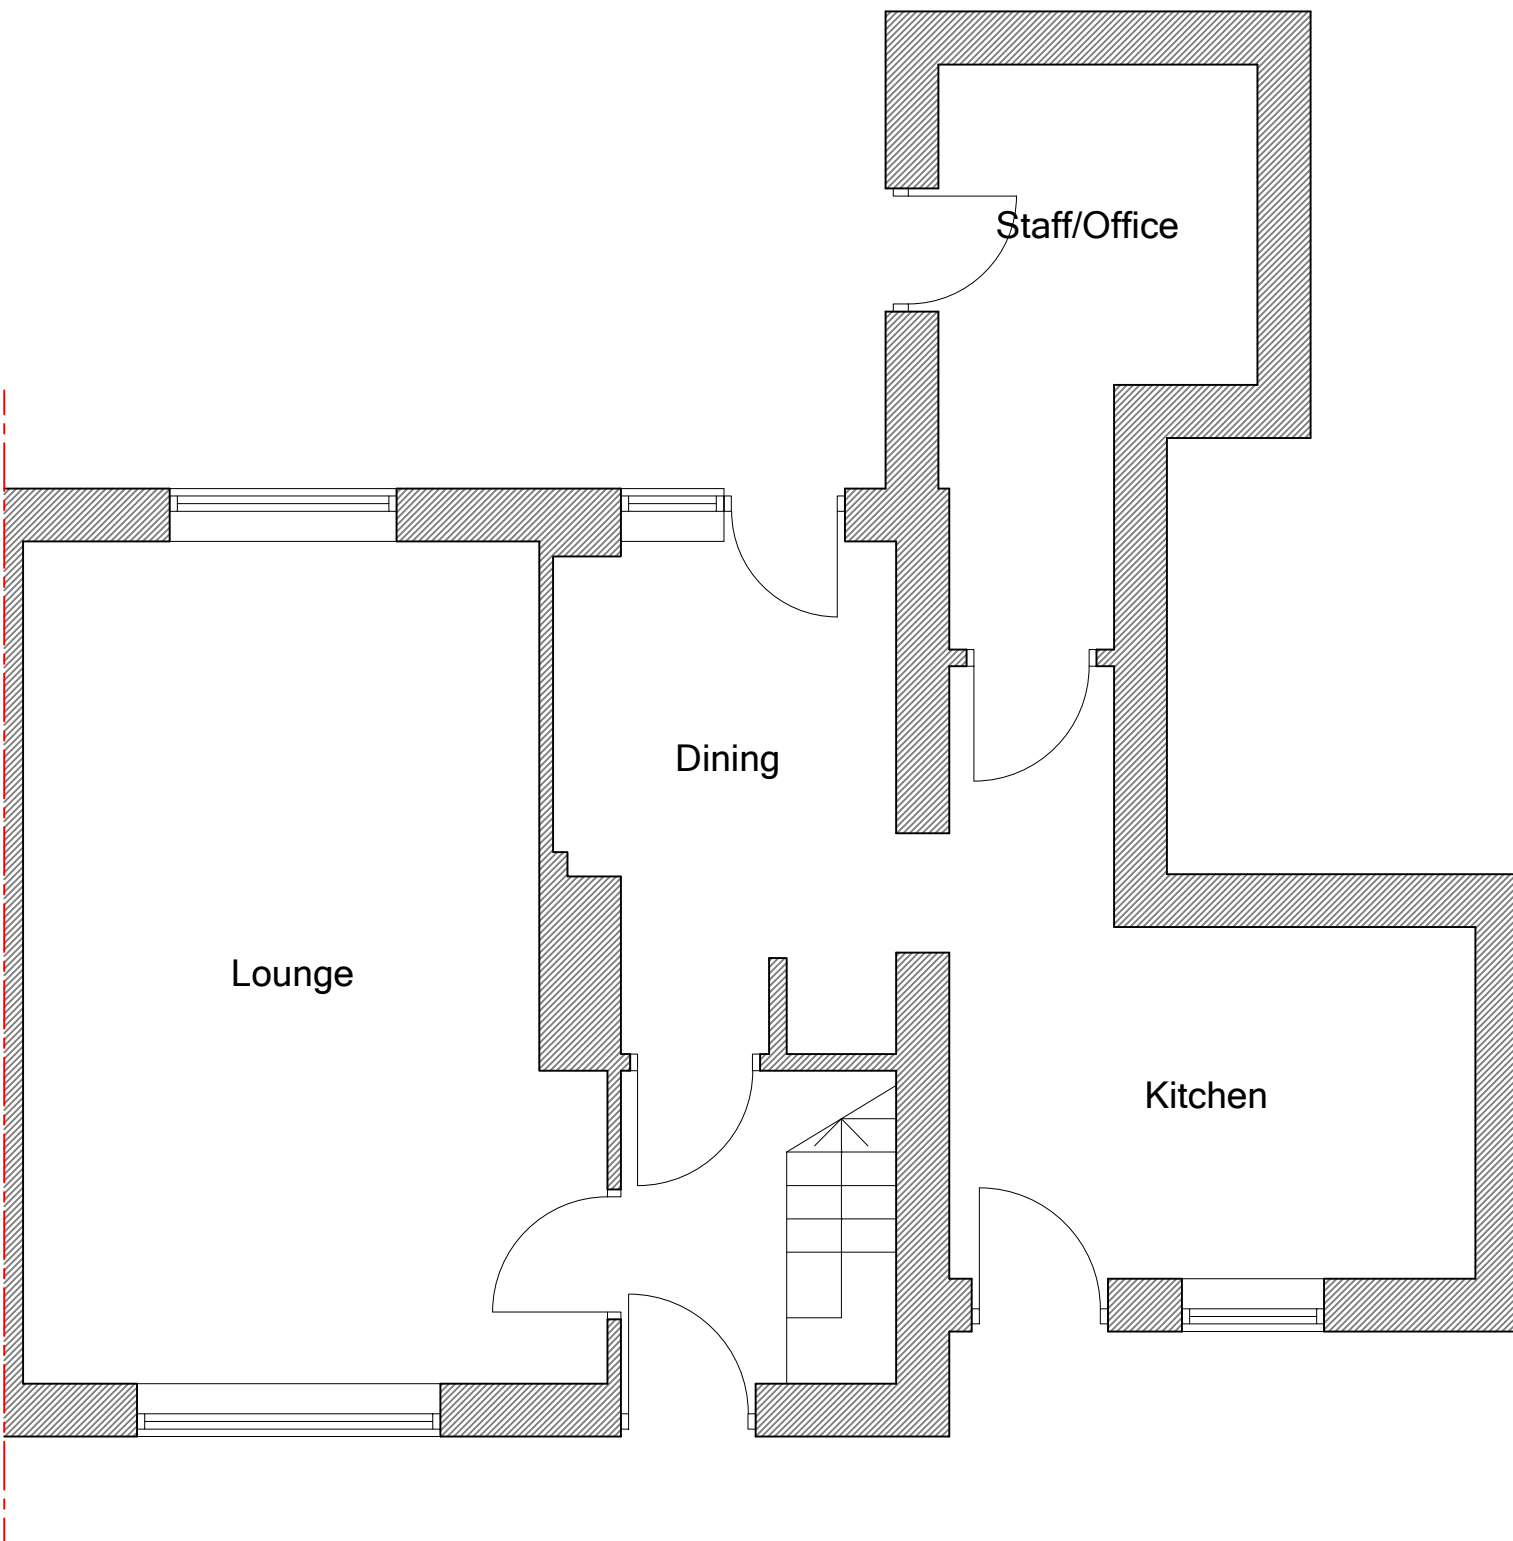


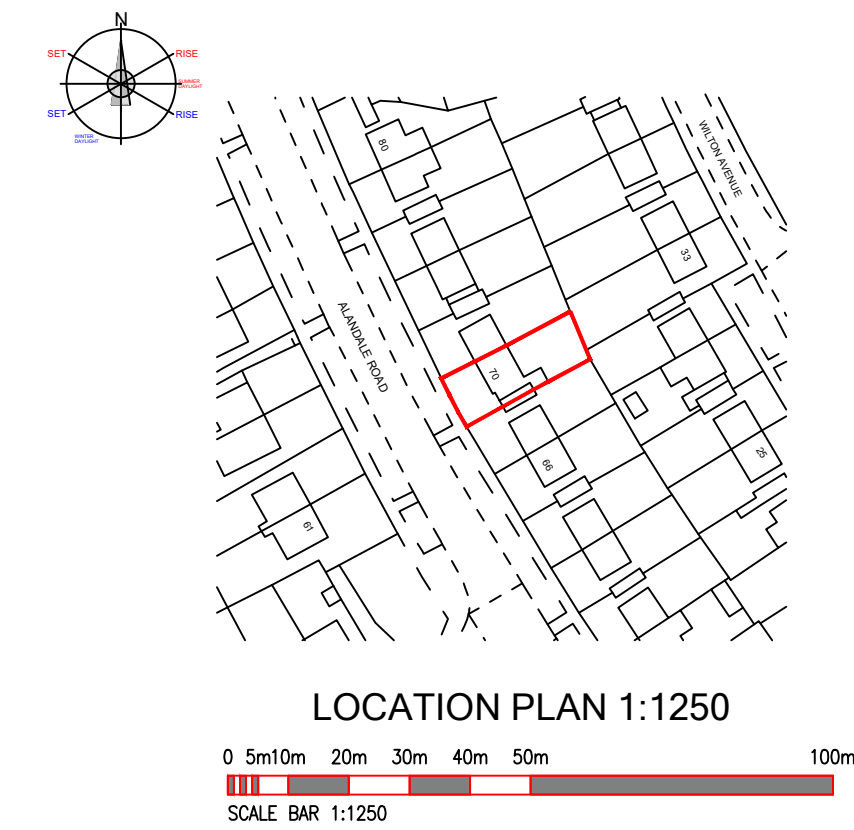


PROPOSED GROUND FLOOR PLAN 1:50

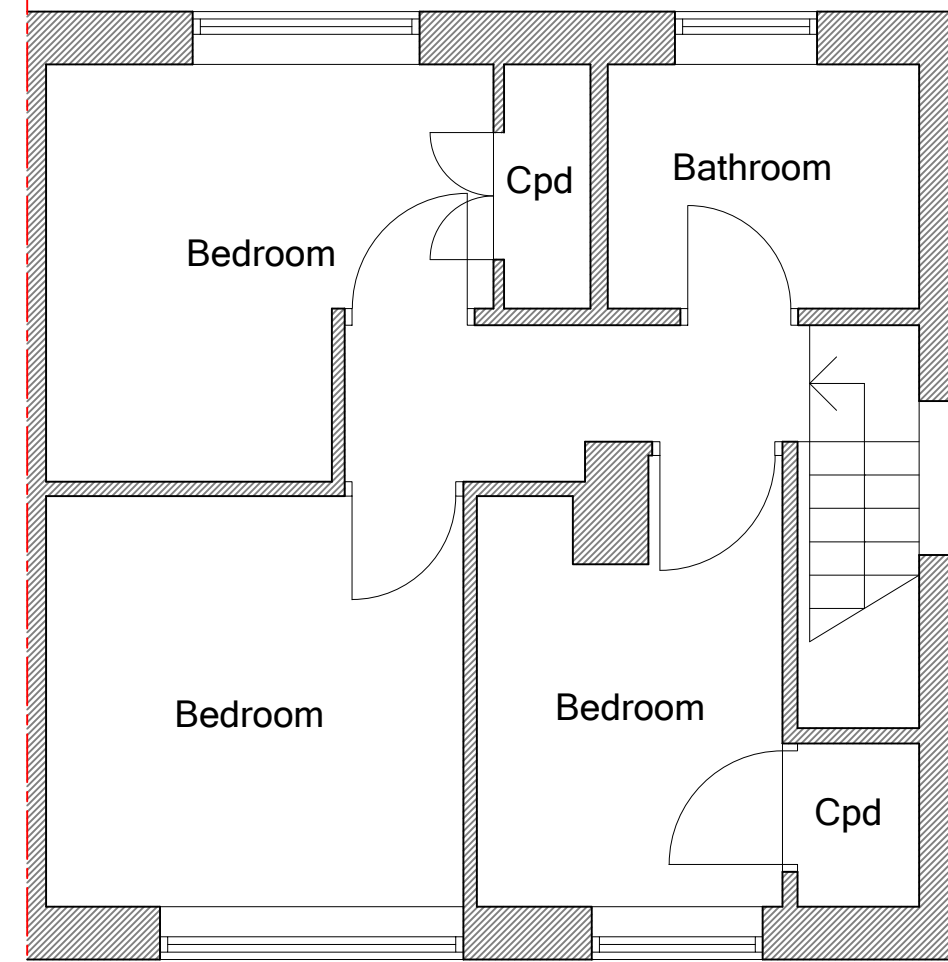



PROPOSED FIRST FLOOR PLAN 1:50

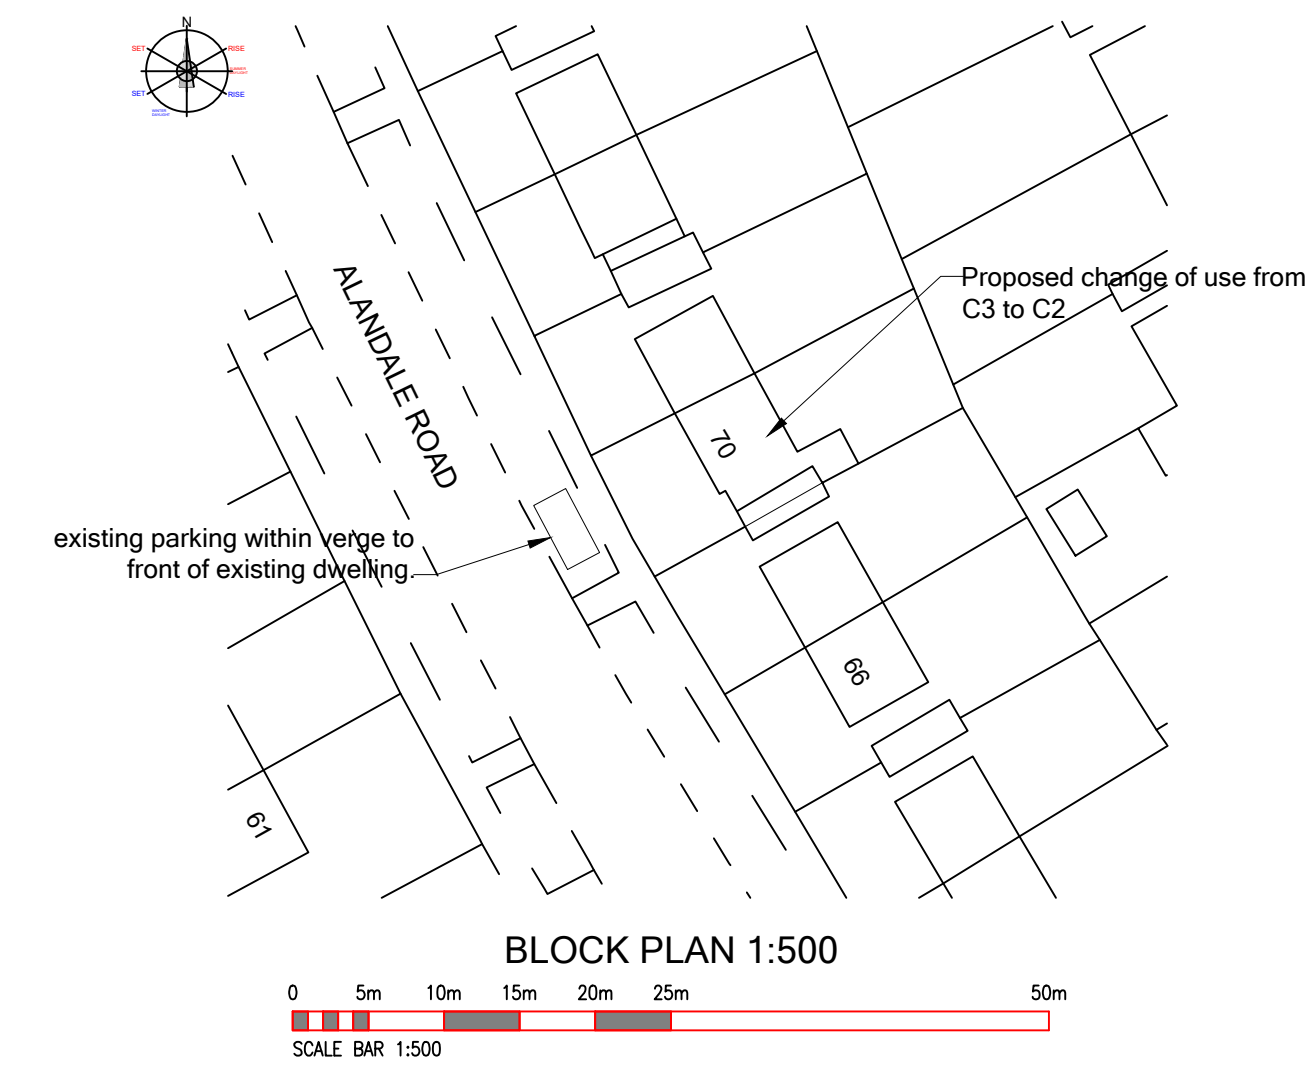

BLOCK PLAN 1:500

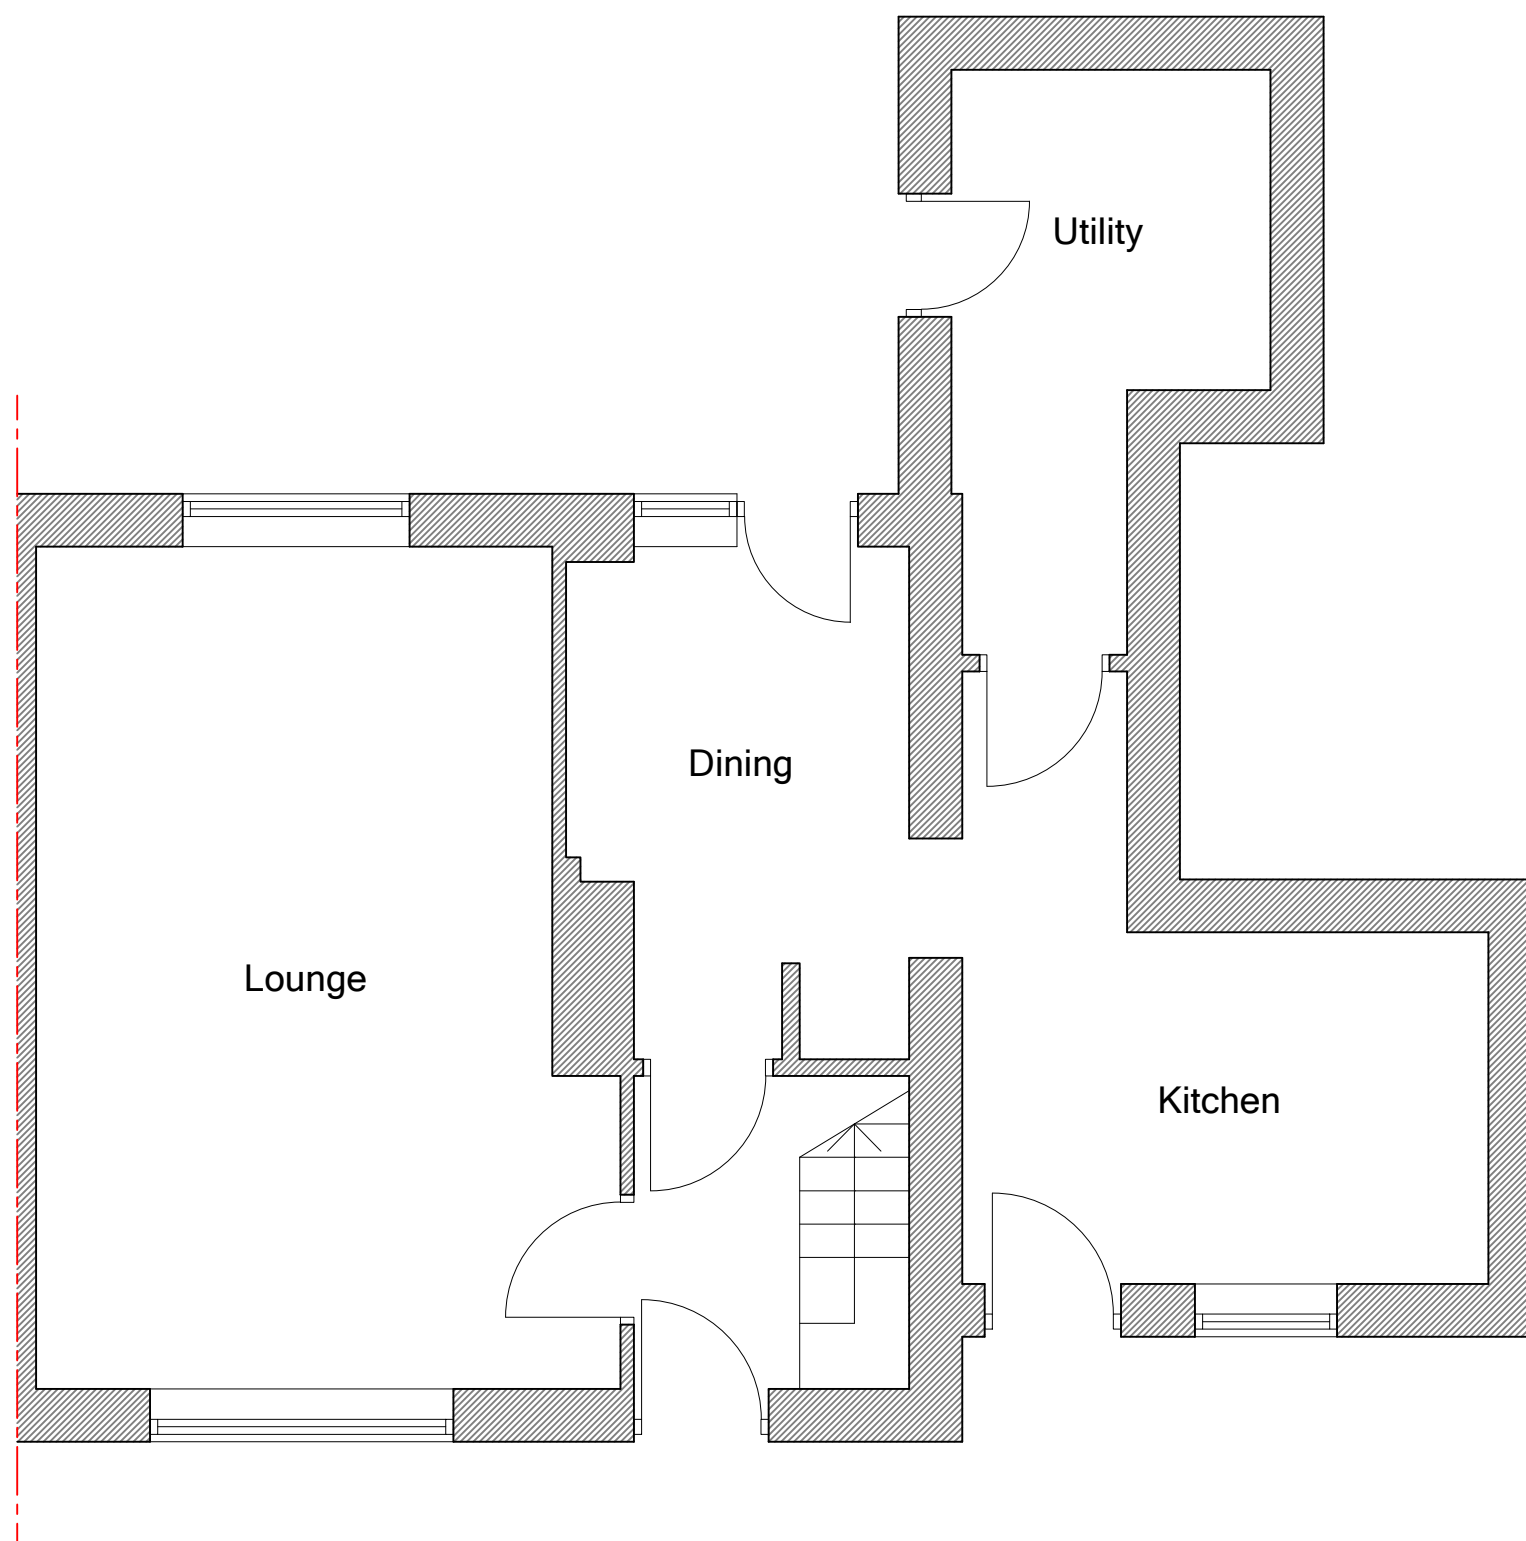

EXISTING GROUND FLOOR PLAN 1:50

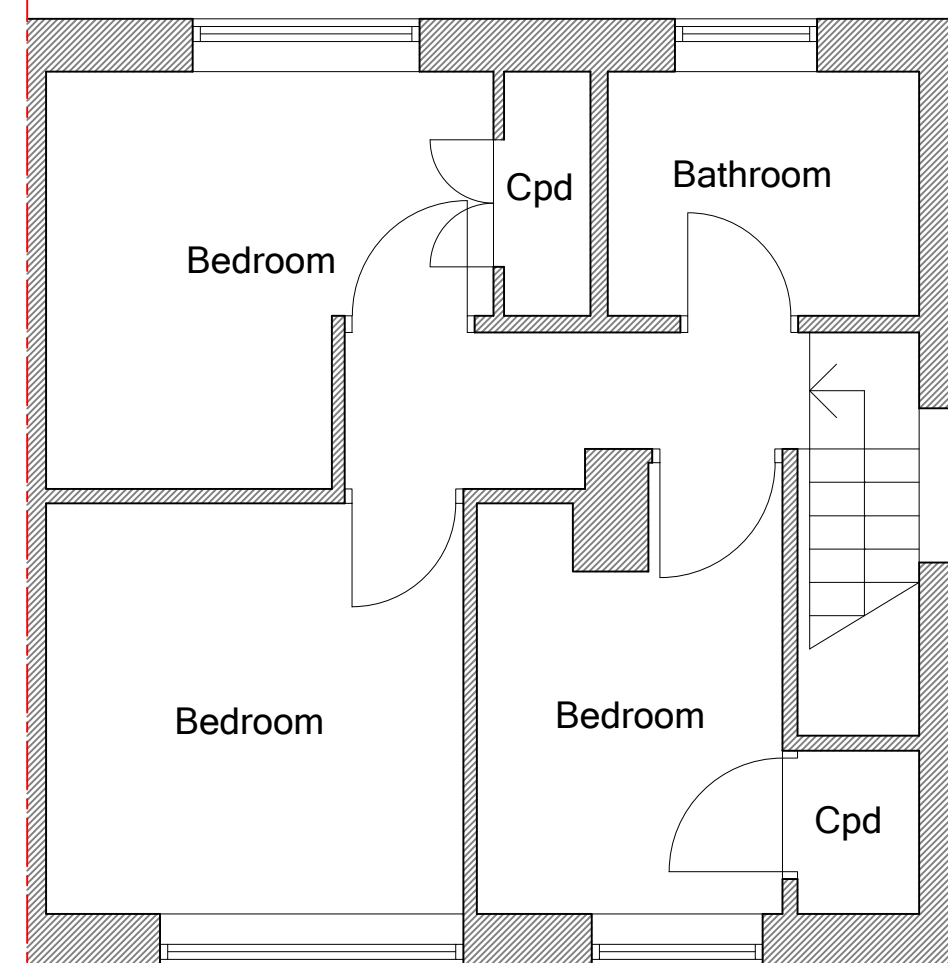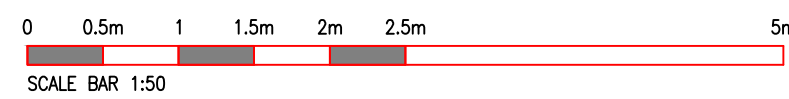

EXISTING FIRST FLOOR PLAN 1:50

REV :

CLIENT :
Rainbow Ridge Care Ltd

ADDRESS :

**70 Alandale Road
Bradley
HD2 1SB**

PROJECT :

**Change of Use From
C3 To C2.**

DATE :

Dec 2025

ISSUE :

PLANNING: B.REGULATIONS: GENERAL:

● ○ ○

DRAWING REF :

2199-15-001

REVISION:

-

SCALE:

1-50

Drawings are to scale indicated for planning purposes
No scaling permitted for construction purposes
Information on this drawing is copyright. All rights reserved.
No part of this work may be reproduced or transmitted in
any form by any means, either electronically, mechanically,
by photocopying, recording or otherwise stored in any
retrieval system of any nature, without the express consent
of Langley Architectural.