




Existing 3D Front

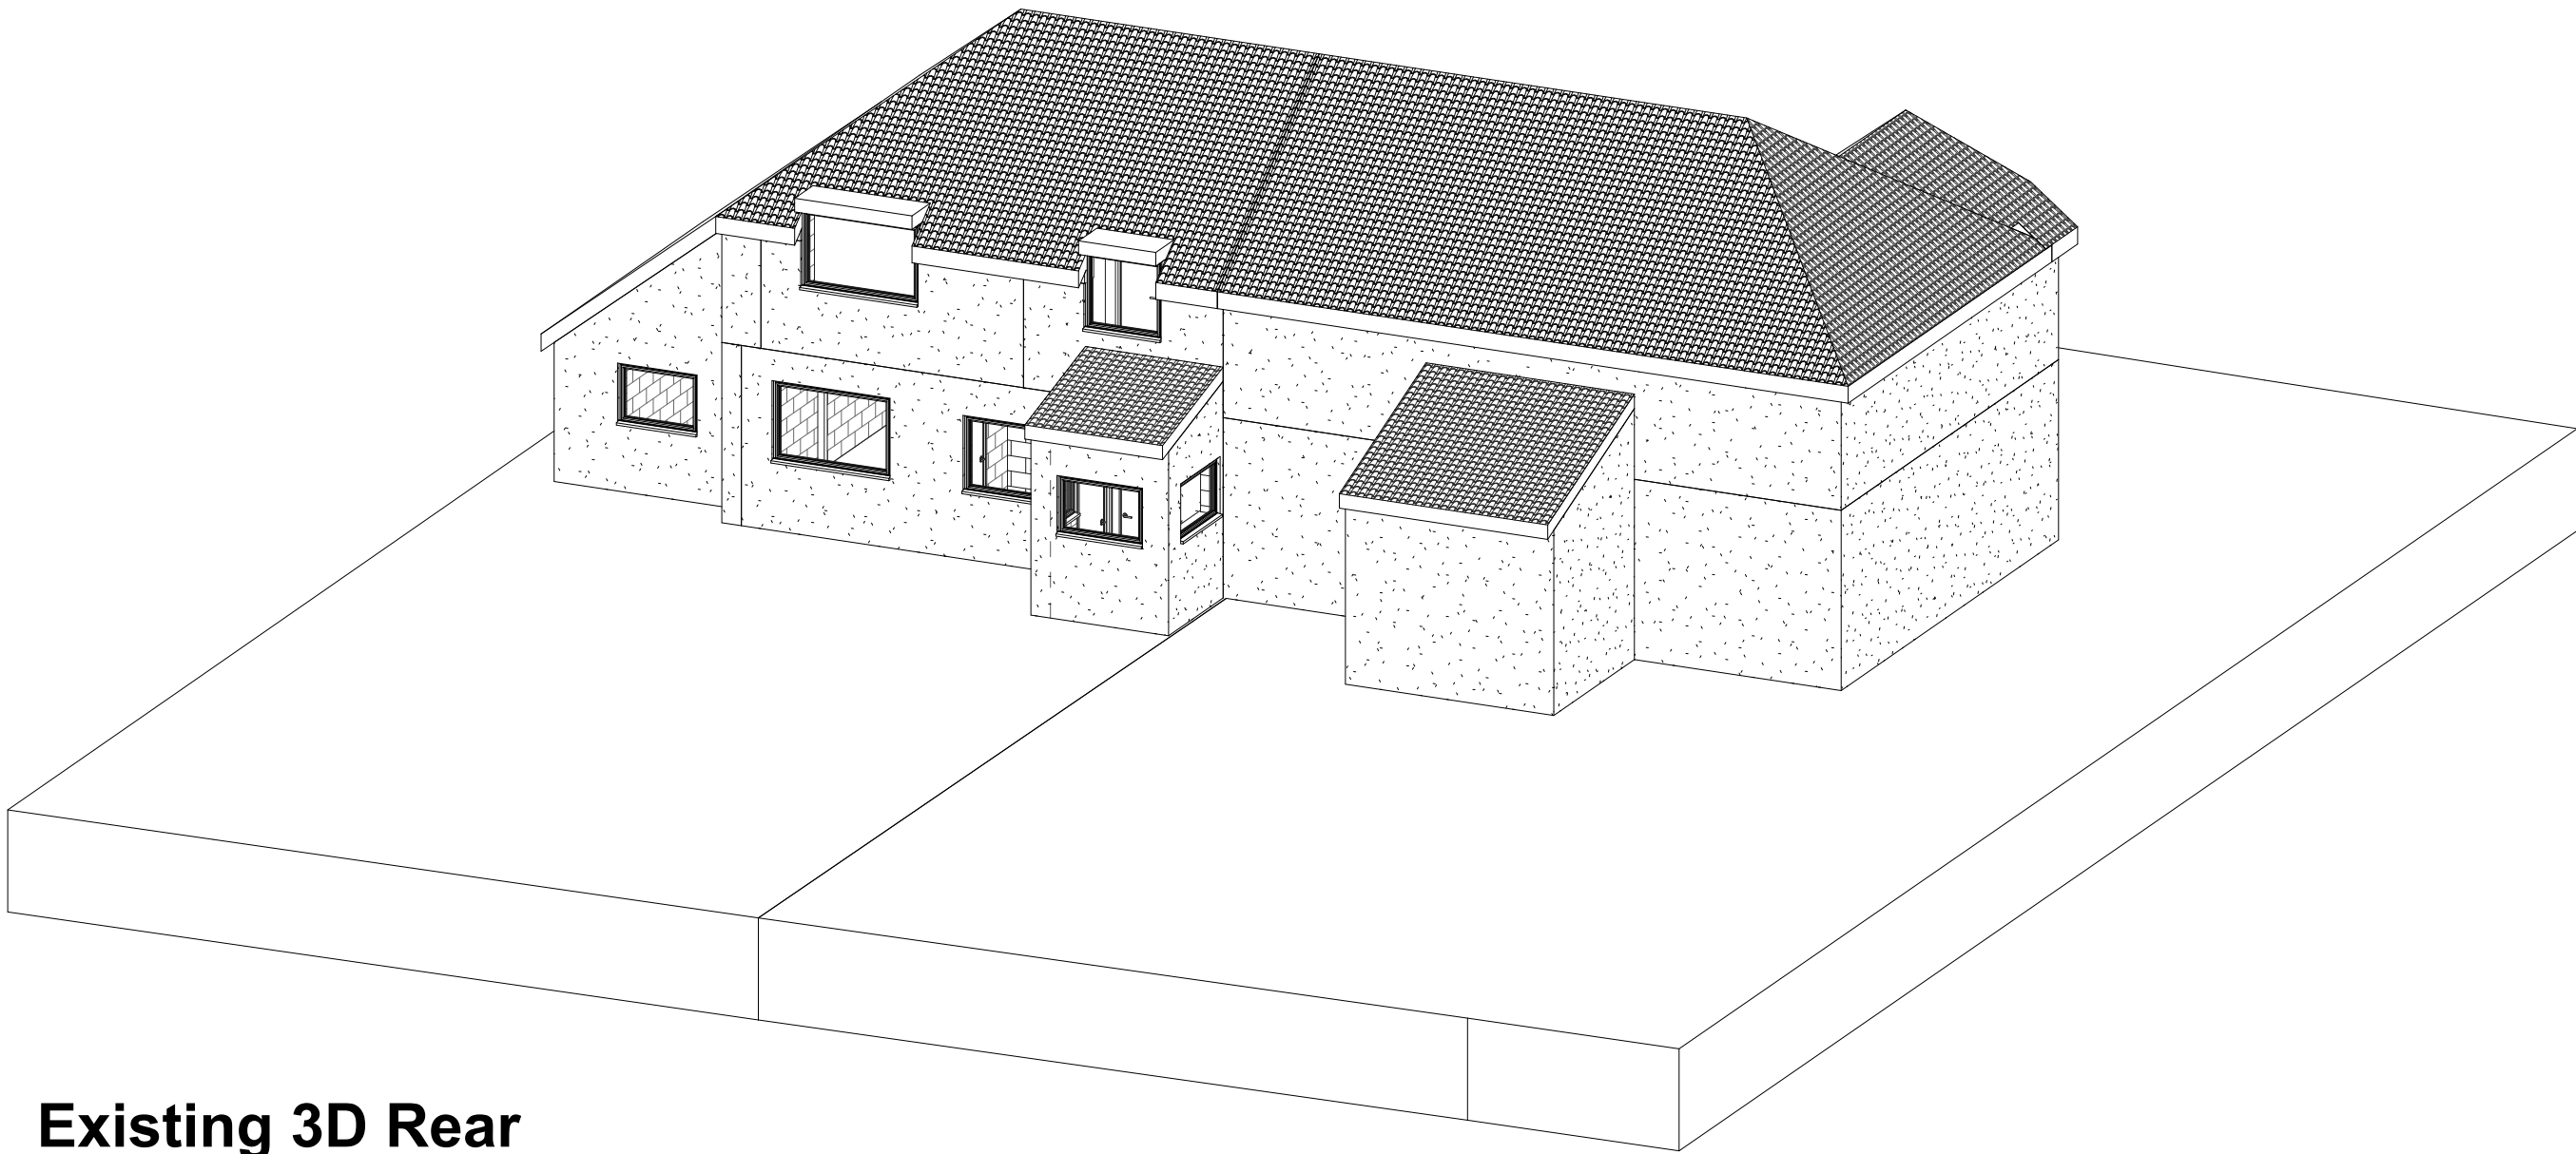

Existing 3D Rear

Note:
All Dimensions Are Approximate
And TBC On Site By Contractor

**TREND**
ARCHITECTURE
T: 01484 941051
plan@trendarchitecture.co.uk
www.trendarchitecture.co.uk

Project Name 23 Moor Park Avenue, Huddersfield, HD4 7AL	
Drawing Title: Existing 3D Views	
Drawing Number: TR-A25-1202-A4	Scale: @A1
Date: 18/12/25	Revision: Approver
Drawn By: AM	Checked by: JA
Reason For Issue: Planning	