



Proposed front/south facing elevation (1:100)

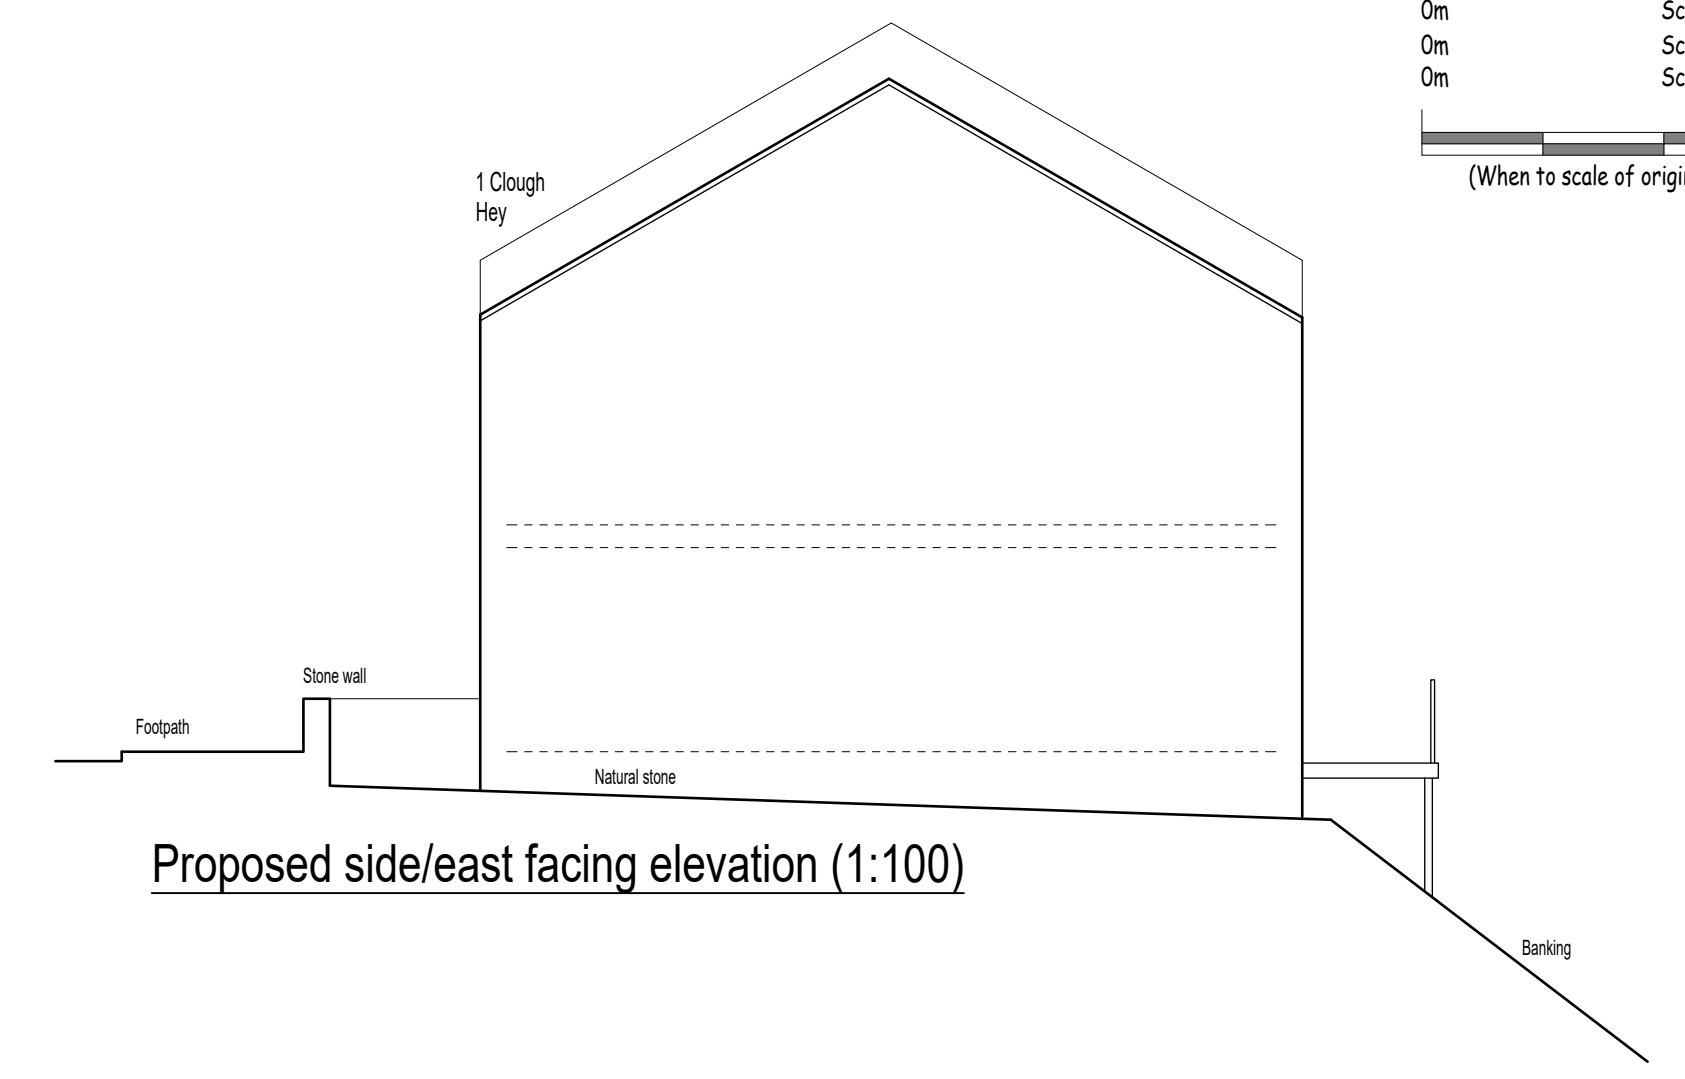


Proposed side/east facing elevation (1:100)

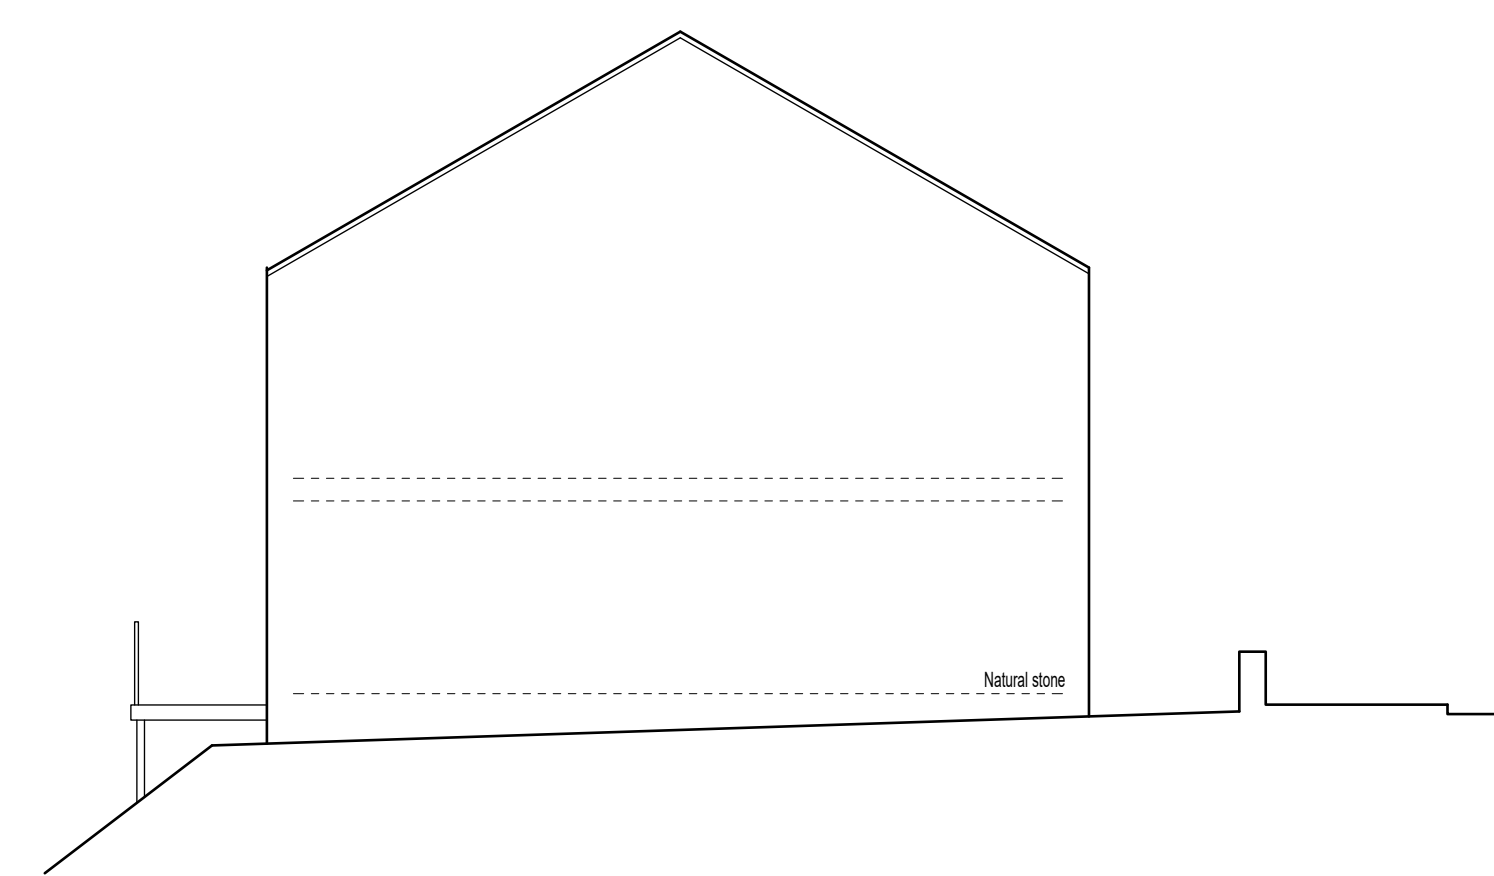

Proposed side/west facing elevation (1:100)




Proposed rear/north facing elevation (1:100)

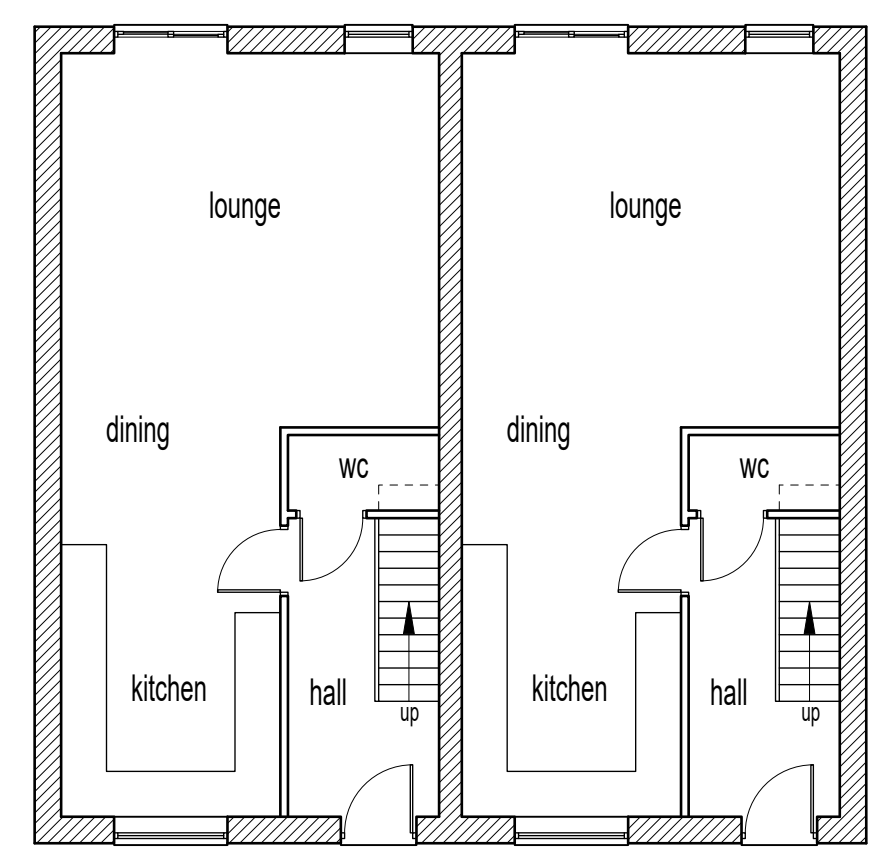

Proposed ground floor layout (1:100)

50 m².

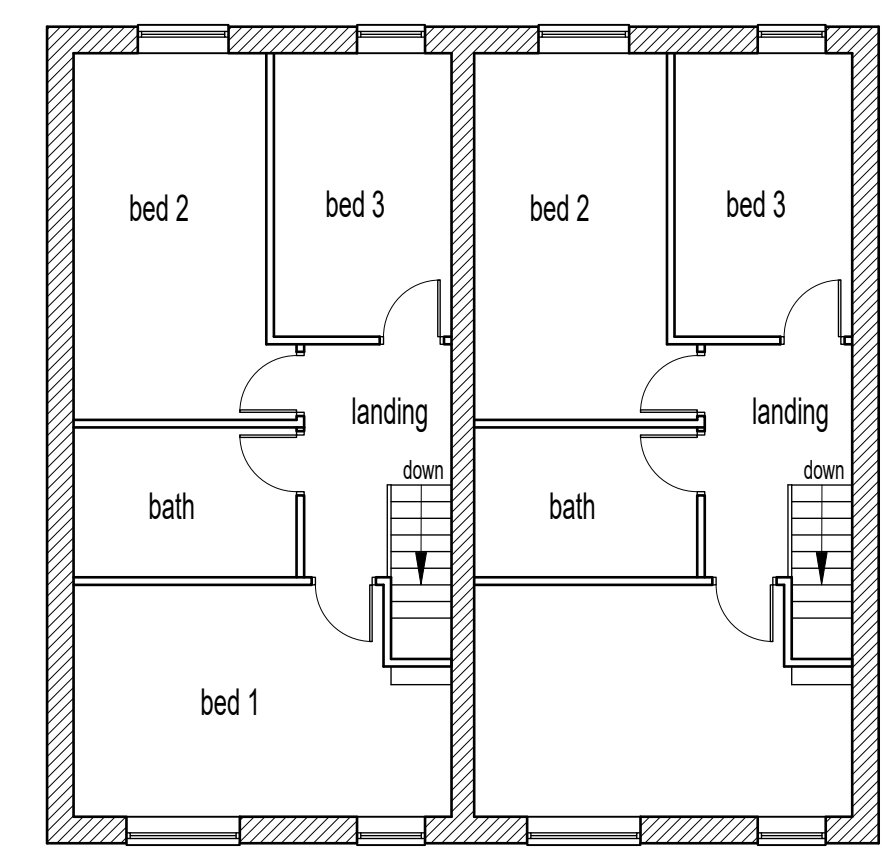

Proposed ground floor layout (1:100)

50 m².



Colne Valley Design
 8 Meadow Lane
 Slaithwaite
 Huddersfield HD7 5EX

Tel: 01484 842097
 Mobile: 07867 803312
 E-mail: mitchell@sbhomes.co.uk

Proprietor: S.A. Mitchell (A/CIOB)

Project
 Proposed pair of dwellings.

Address
 Clough Hey
 Manchester Road
 Marsden.

Title
 Proposed layouts and elevations.

Job No. ----	Drawing number 02.	Date Dec 2025.
-----------------	-----------------------	-------------------