



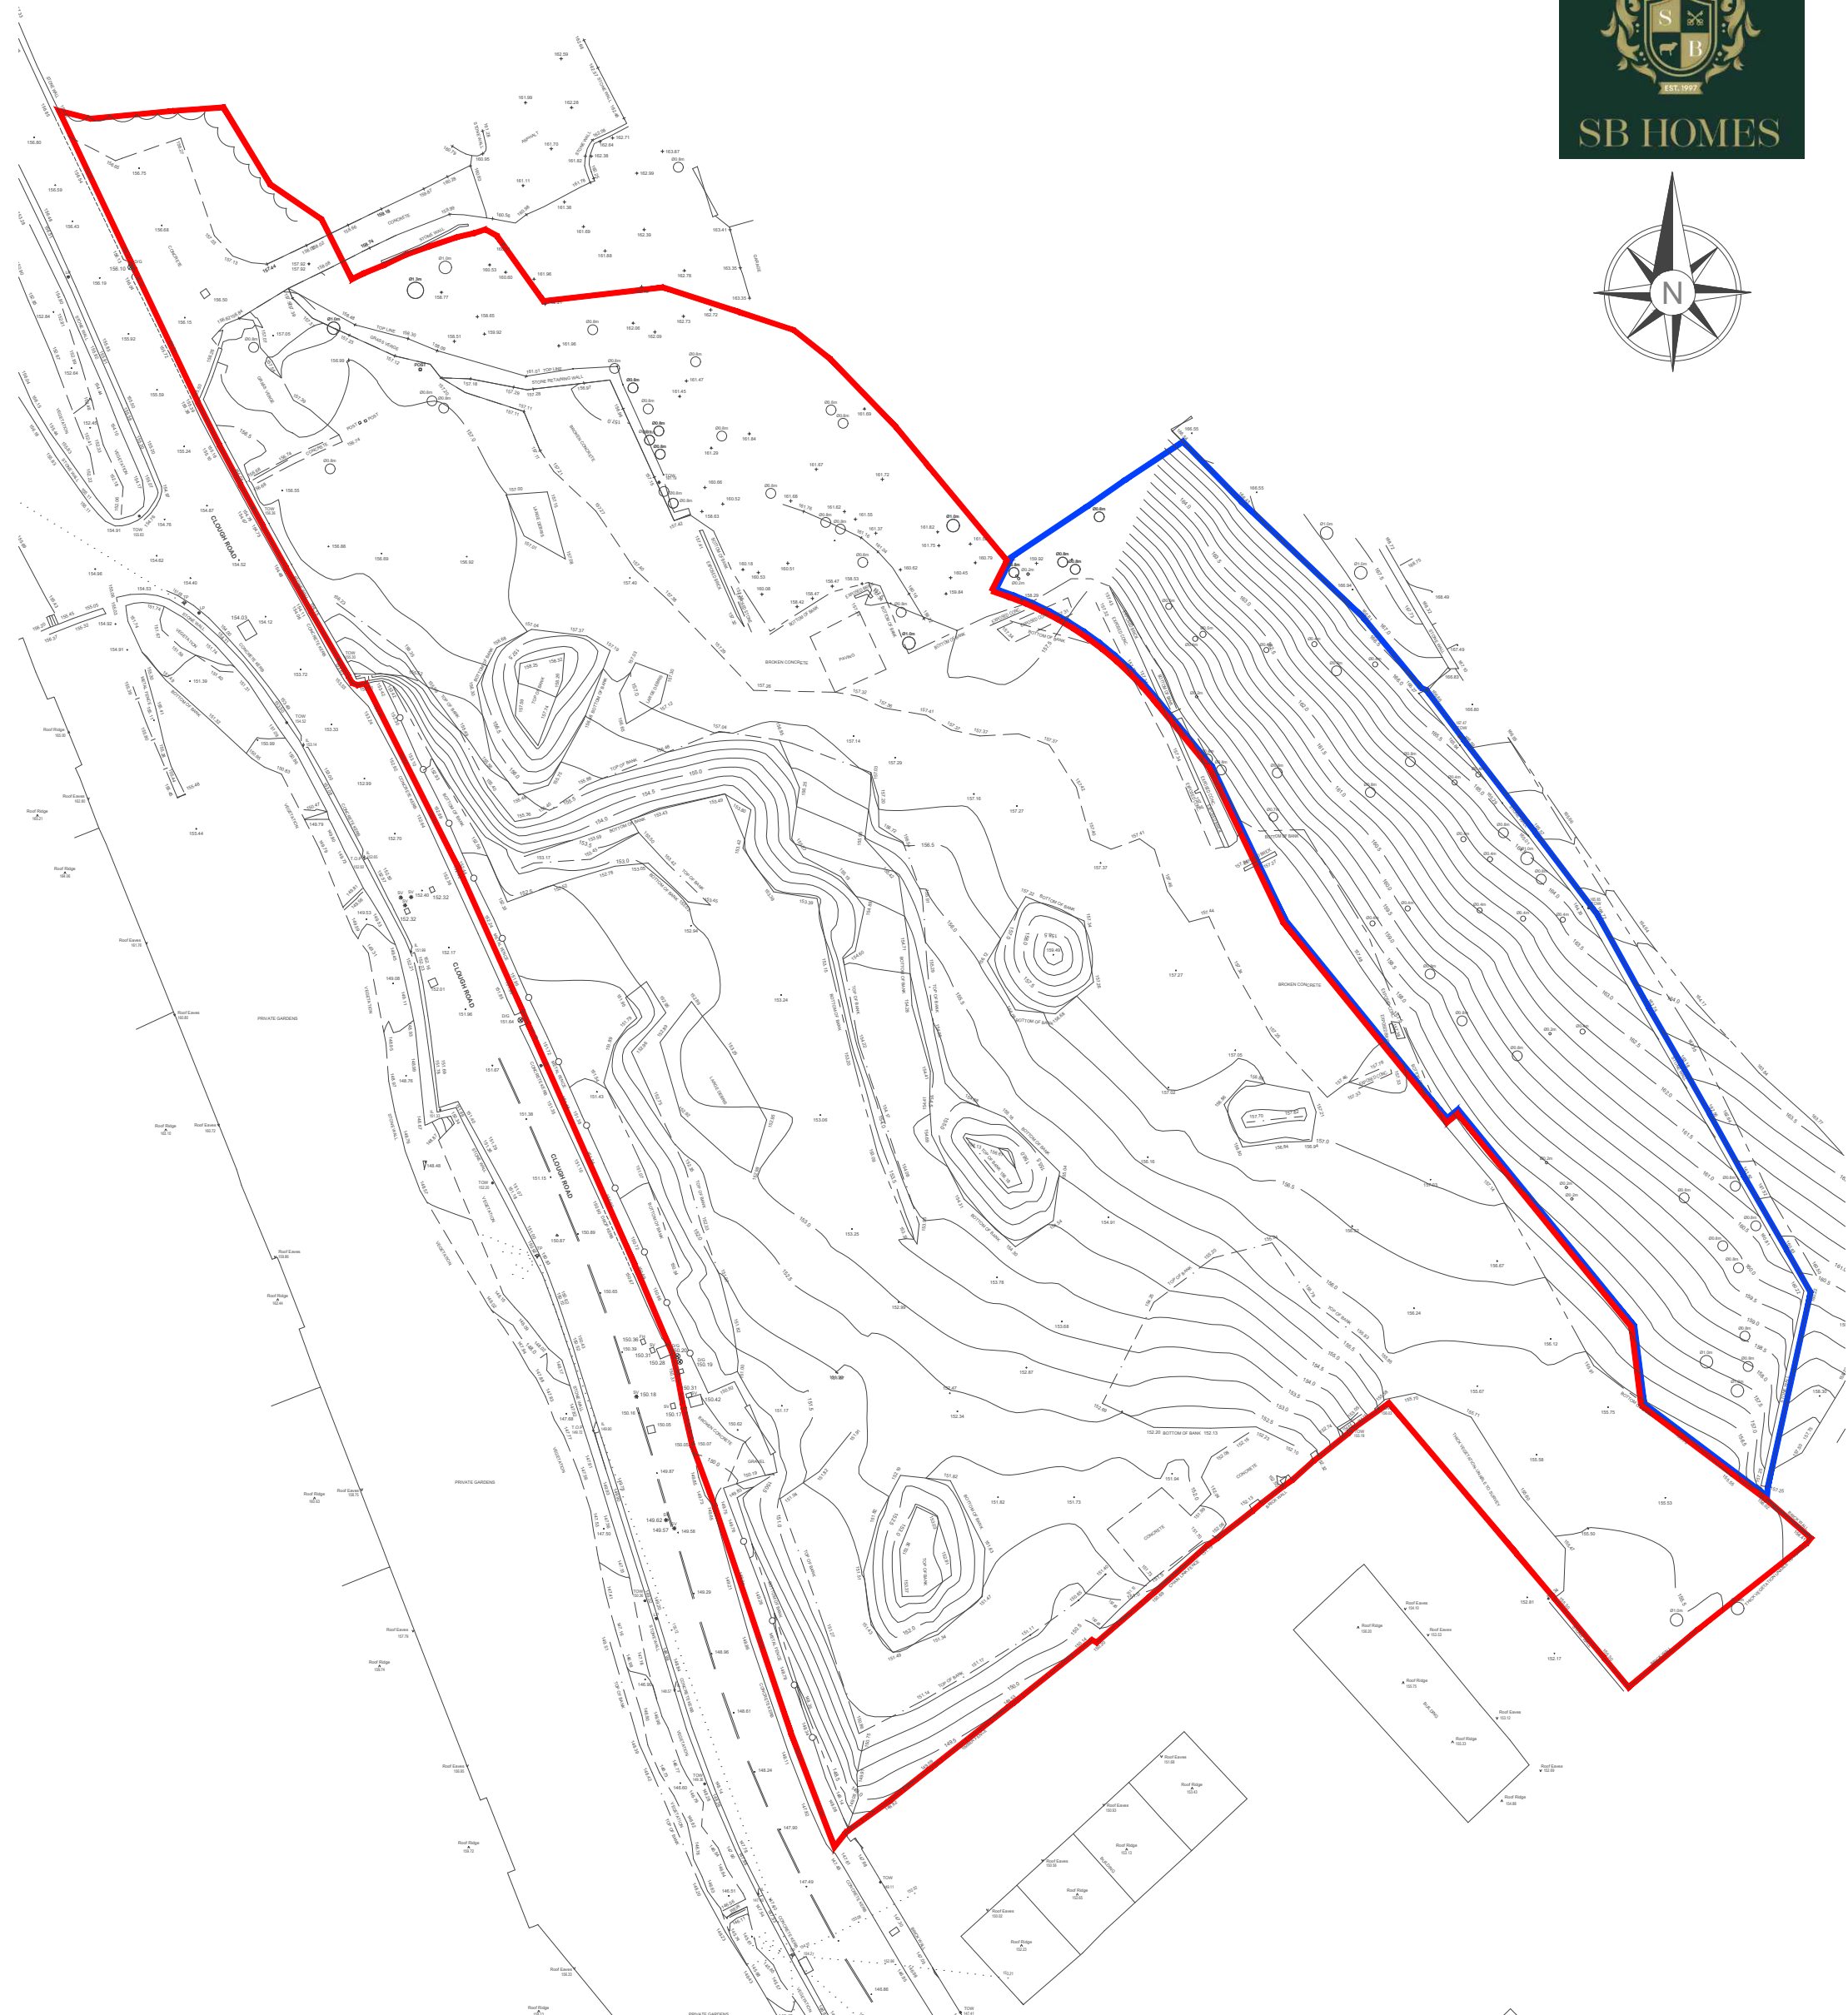

EXISTING TOPOGRAPHICAL PLAN - CLOUGH ROAD, SLAITHWAITE

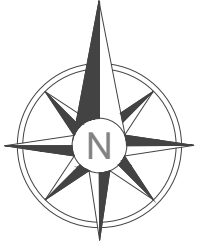

LEGEND

-  RED LINE BOUNDARY
-  BLUE LINE BOUNDARY

EXISTING TOPOGRAPHICAL PLAN -
2517-SI-06
CLOUGH ROAD, SLAITHWAITE
SB HOMES
SCALE: 1:500@A3 - DECEMBER 2025

PARKER PEEL
ARCHITECTURAL

info@parkerpeel.co.uk www.parkerpeel.co.uk f 01924 921 860