

DO NOT SCALE

DESIGNERS HAZARD IDENTIFICATION


IT IS ASSUMED THAT ALL WORKS WILL BE UNDERTAKEN BY A COMPETENT CONTRACTOR WORKING, WHERE APPROPRIATE, TO AN APPROVED METHOD STATEMENT. IN ADDITION TO THE HAZARDS TYPICALLY ASSOCIATED WITH THE TYPES OF CONSTRUCTION DETAILED ON THIS DRAWING, ANY KNOWN ABNORMAL HAZARDS SPECIFIC TO THIS SCHEME HAVE BEEN IDENTIFIED.



ABNORMAL HAZARD REFERENCE


NOTES

1. DO NOT SCALE FROM THIS DRAWING.
2. IF ANY DISCREPANCIES ARE FOUND IN THIS DRAWING, PLEASE REPORT TO DUDLEYS CONSULTING ENGINEERS.
3. THIS DRAWING IS BASED ON THE FOLLOWING INFORMATION:
 - 3.1. 4246 - 01 - TOPOGRAPHICAL SURVEY BY MOBILE CAD SURVEYING SOLUTIONS DATED APRIL 2024
 - 3.2. 24106-DCE-XX-XX-D-C-155-P05 - LEVELS STRATEGY BY DUDLEYS CONSULTING ENGINEERS DATED JULY 2025

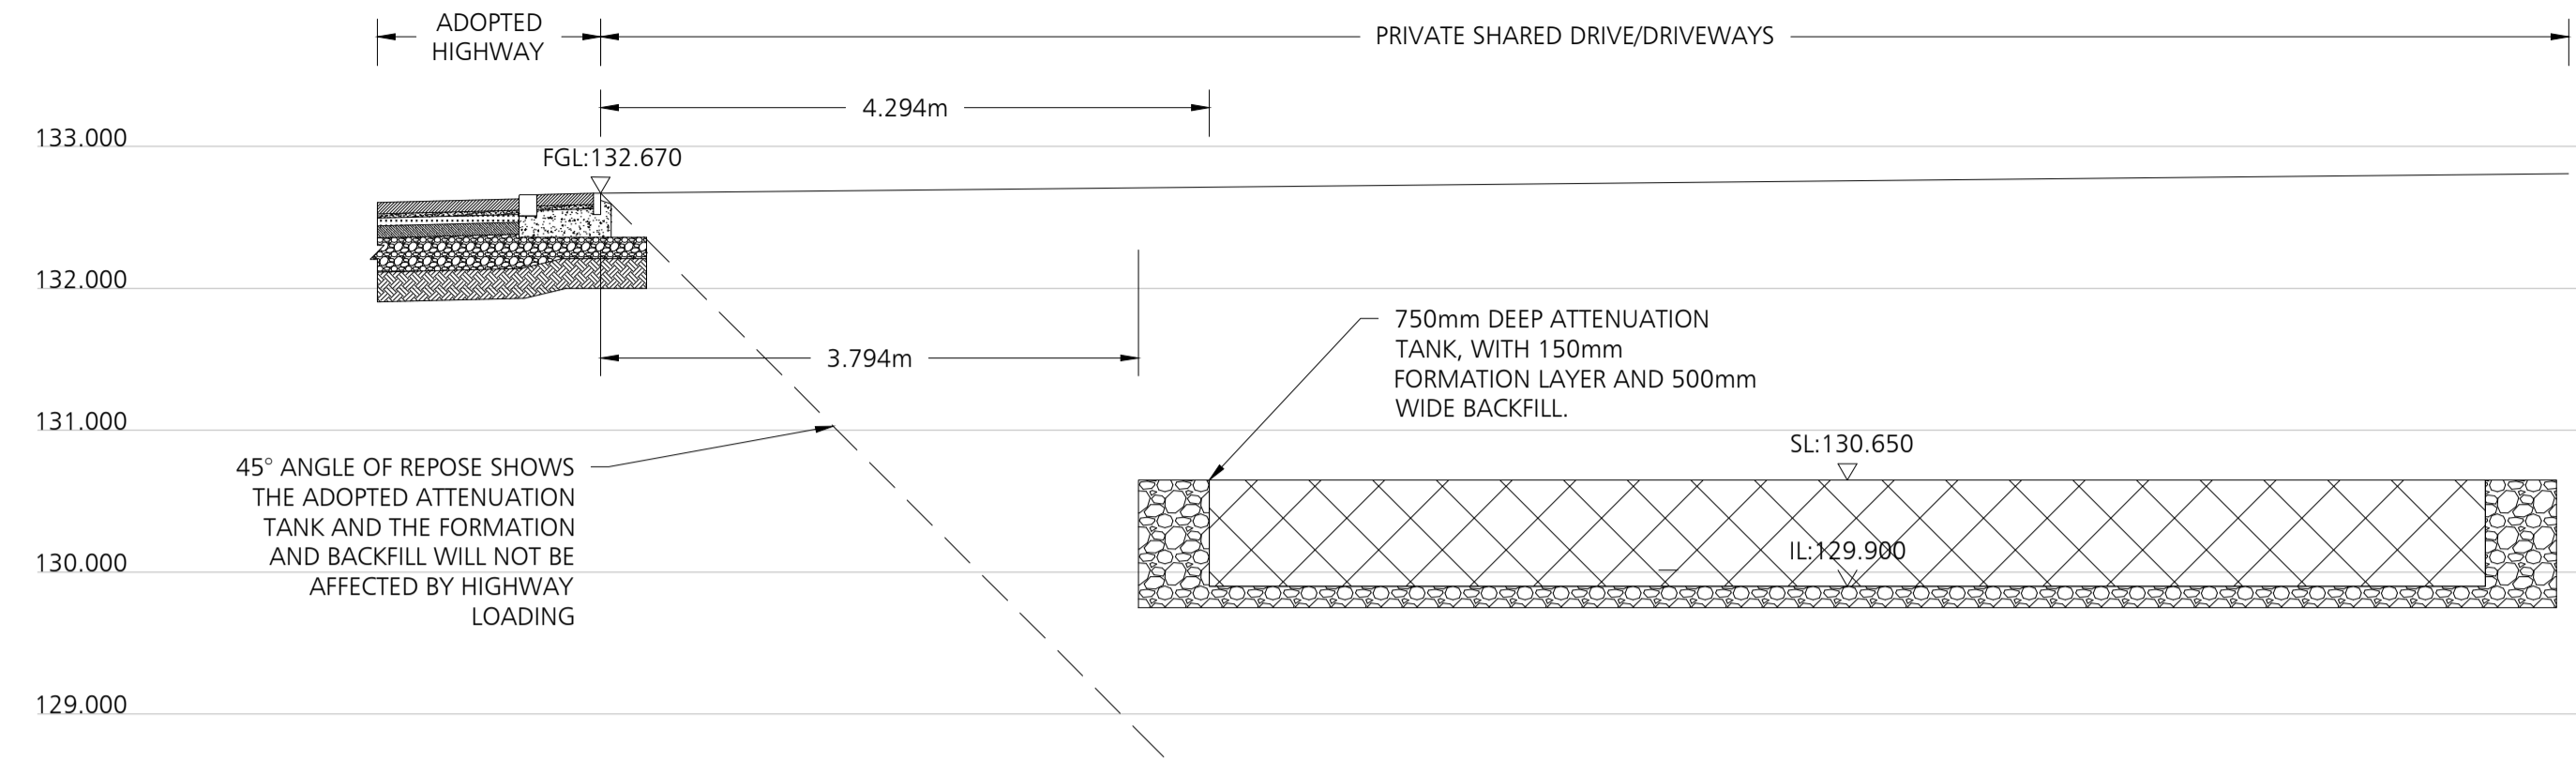


PRIVATE ATTENUATION TANK CROSS-SECTION

SCALE 1:50

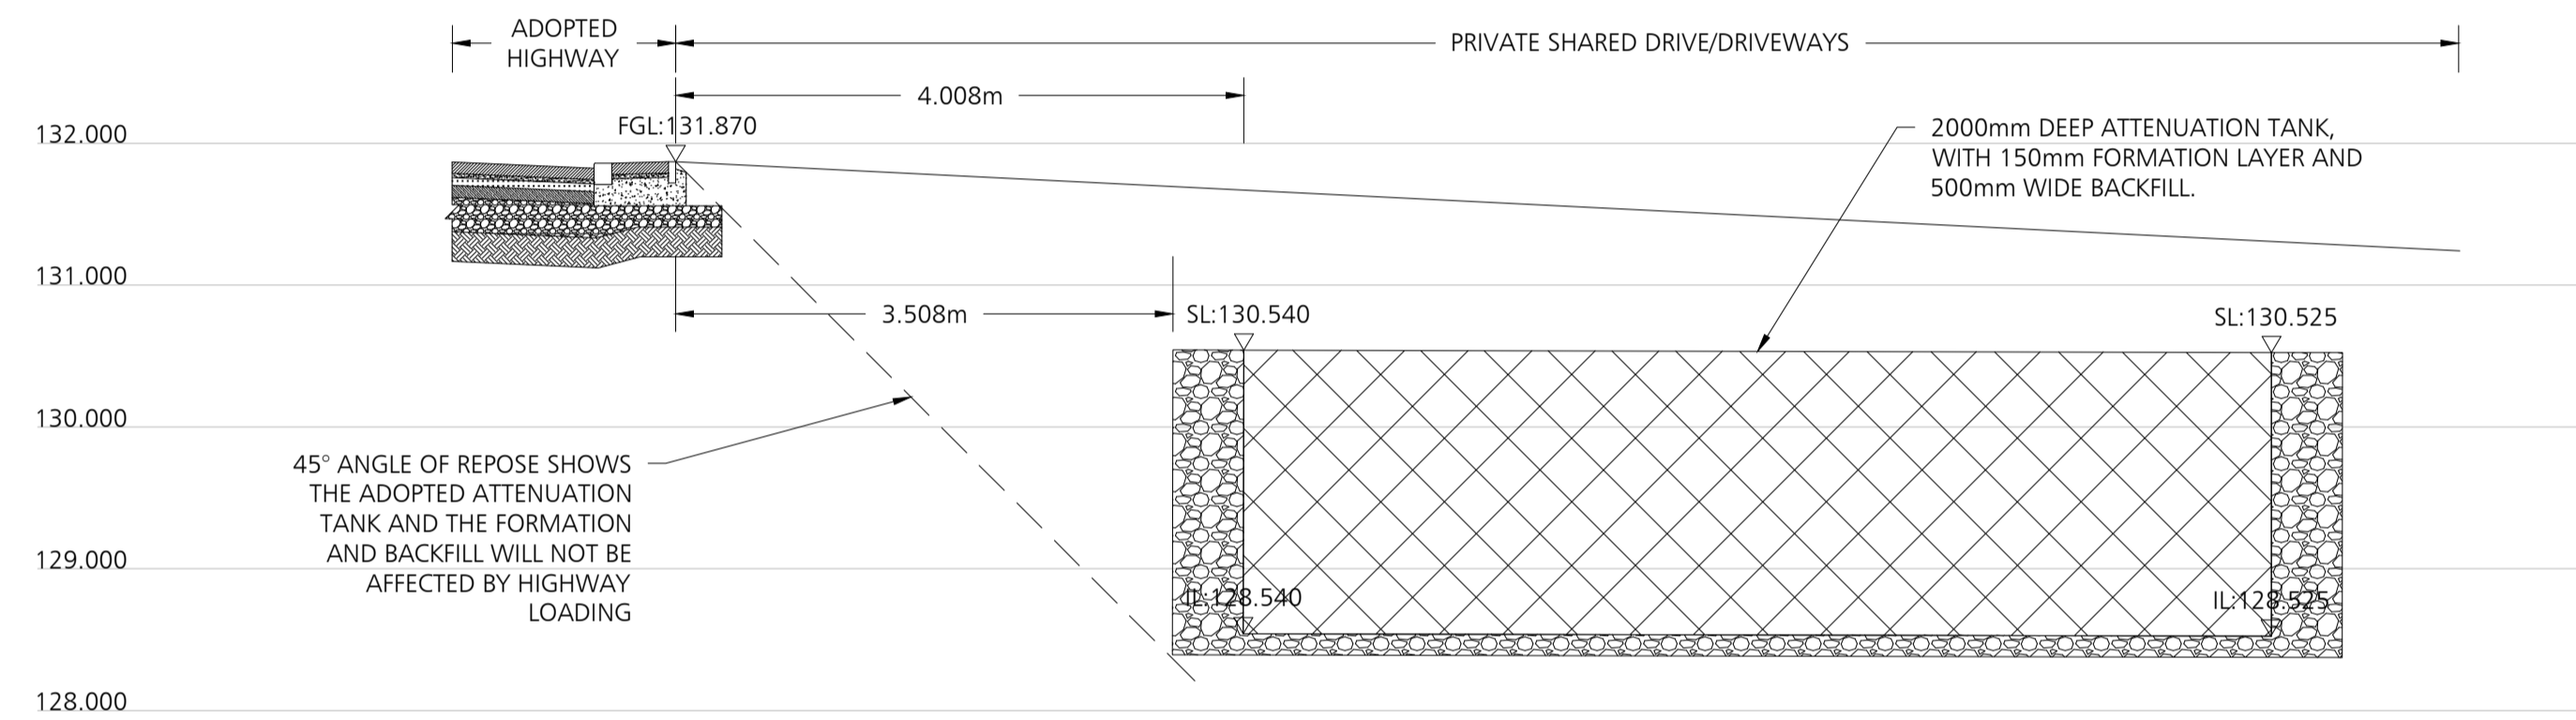

ADOPTED ATTENUATION TANK CROSS-SECTION


SCALE 1:50

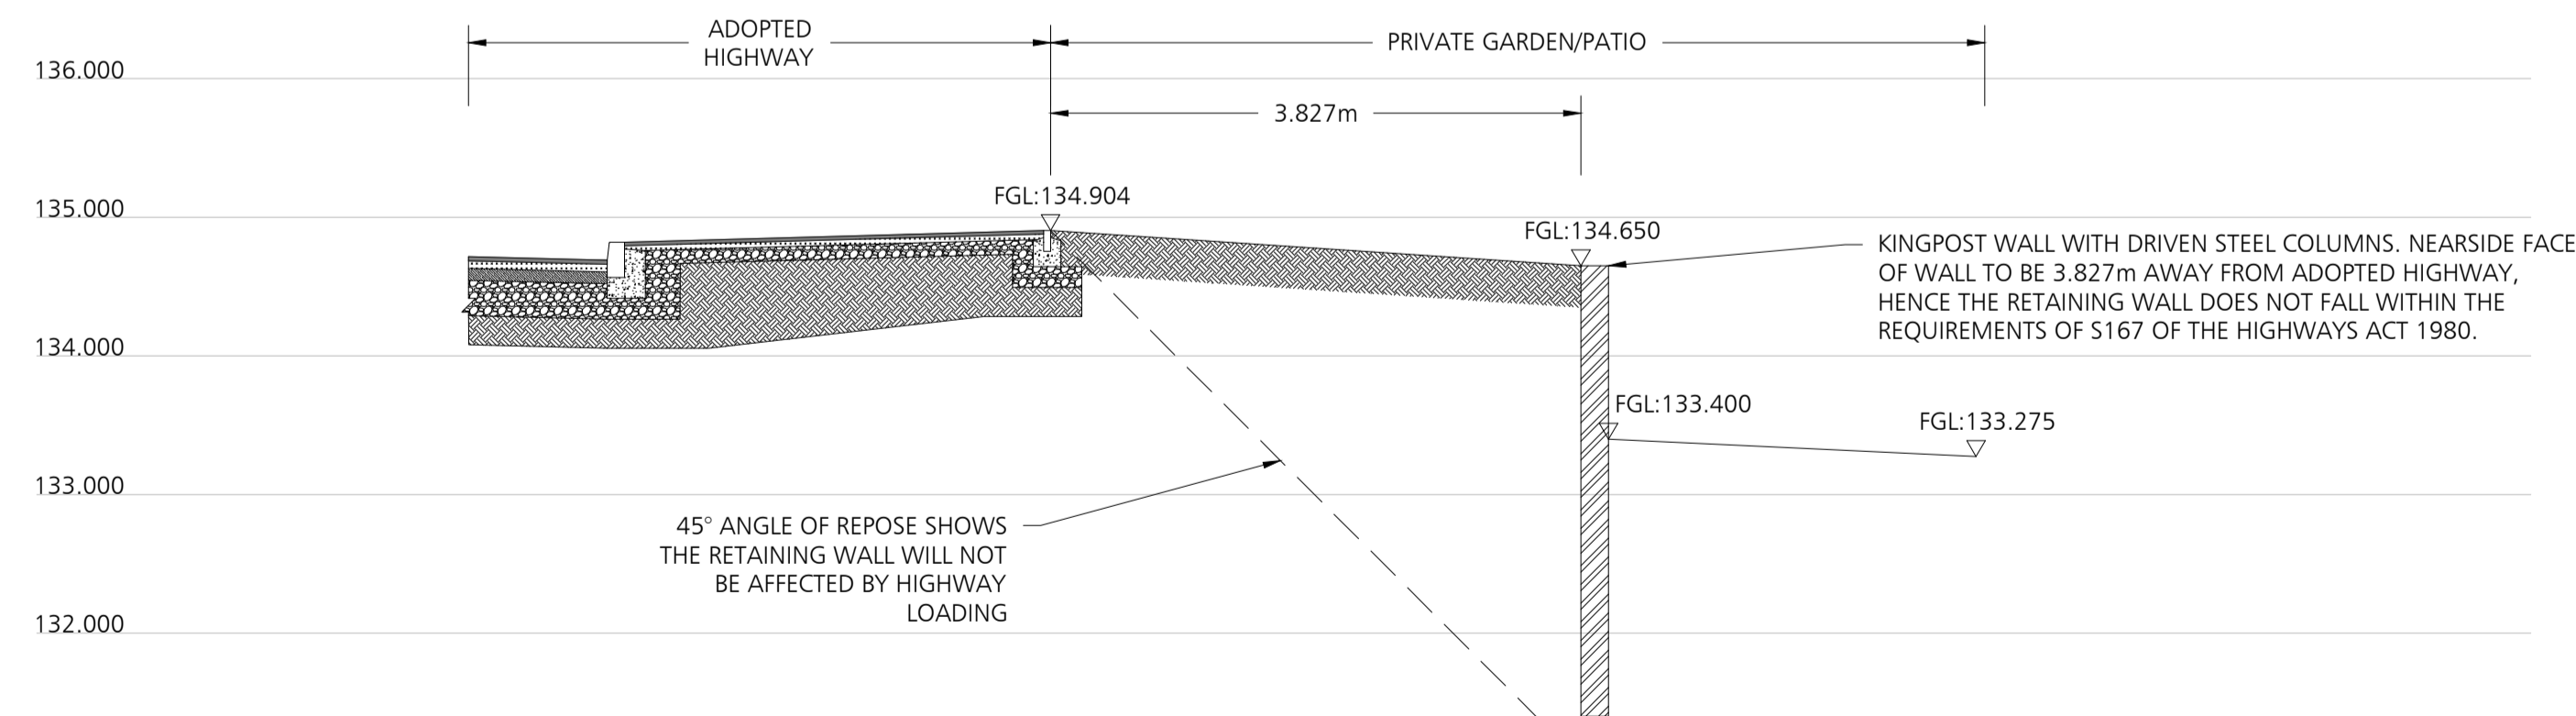

PRIVATE RETAINING WALL CROSS-SECTION

SCALE 1:50

20.08.25	UPDATED LAYOUT, LEVELS AND DRAINAGE DESIGN, UPDATED TO ADDRESS LHA COMMENTS	JA	PD	P02
10.01.25	PRELIMINARY ISSUE	JA	PD	P01
DATE	REVISION DESCRIPTION	BY	CHK.	REV.

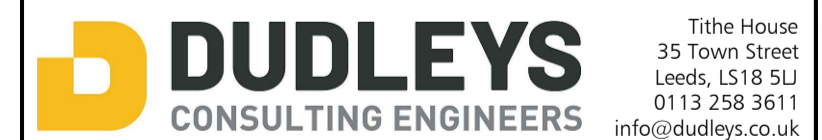

PROJECT
HEALEY LANE
BATLEY, WF17 8BN

TITLE
STRUCTURES ADJACENT
HIGHWAYS

SCALE	PAPER	STAGE	STATUS
AS SHOWN	A1	PRELIMINARY	

DRAWING NO.	REV.
24106-DCE-XX-XX-D-C-158	P02