


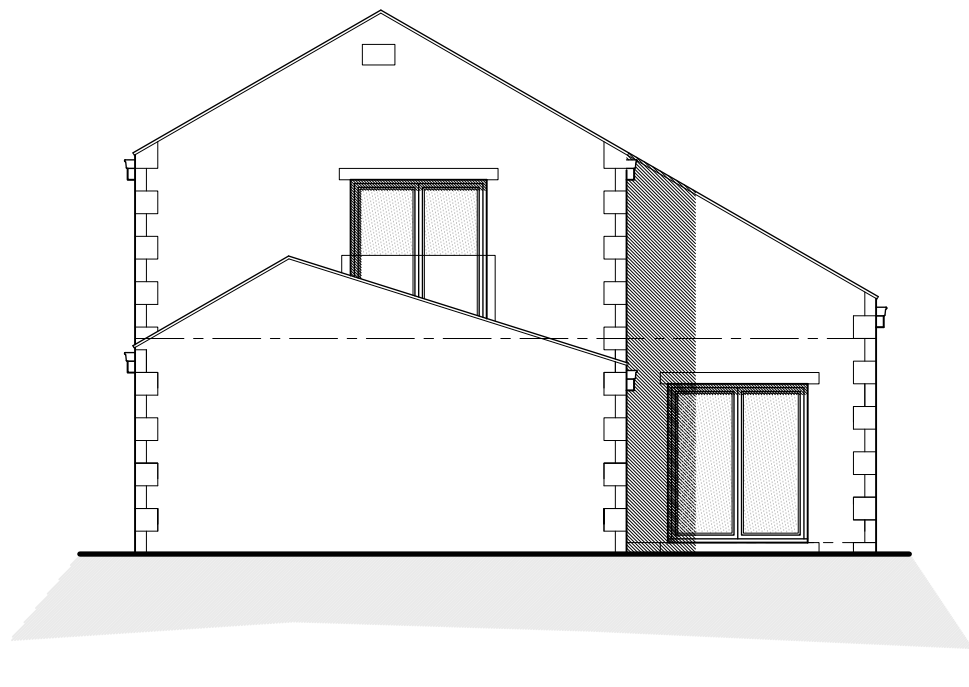

Proposed South East Facing Elevation  
Scale 1:100



Proposed North East Facing Elevation  
Scale 1:100




Proposed North West Facing Elevation  
Scale 1:100

**NOTES**


1. No dimensions to be scaled.  
IF IN DOUBT ASK.

2. All dimensions must be checked and verified on site by the Contractor prior to the commencement of works and Hinchliffe Architecture & Design Ltd. to be notified of any discrepancies.


3. The copyright of these drawings remains the property of Hinchliffe Architecture & Design Ltd. They must not be reproduced in any way without prior written consent from the originator (Hinchliffe Architecture & Design Ltd.)

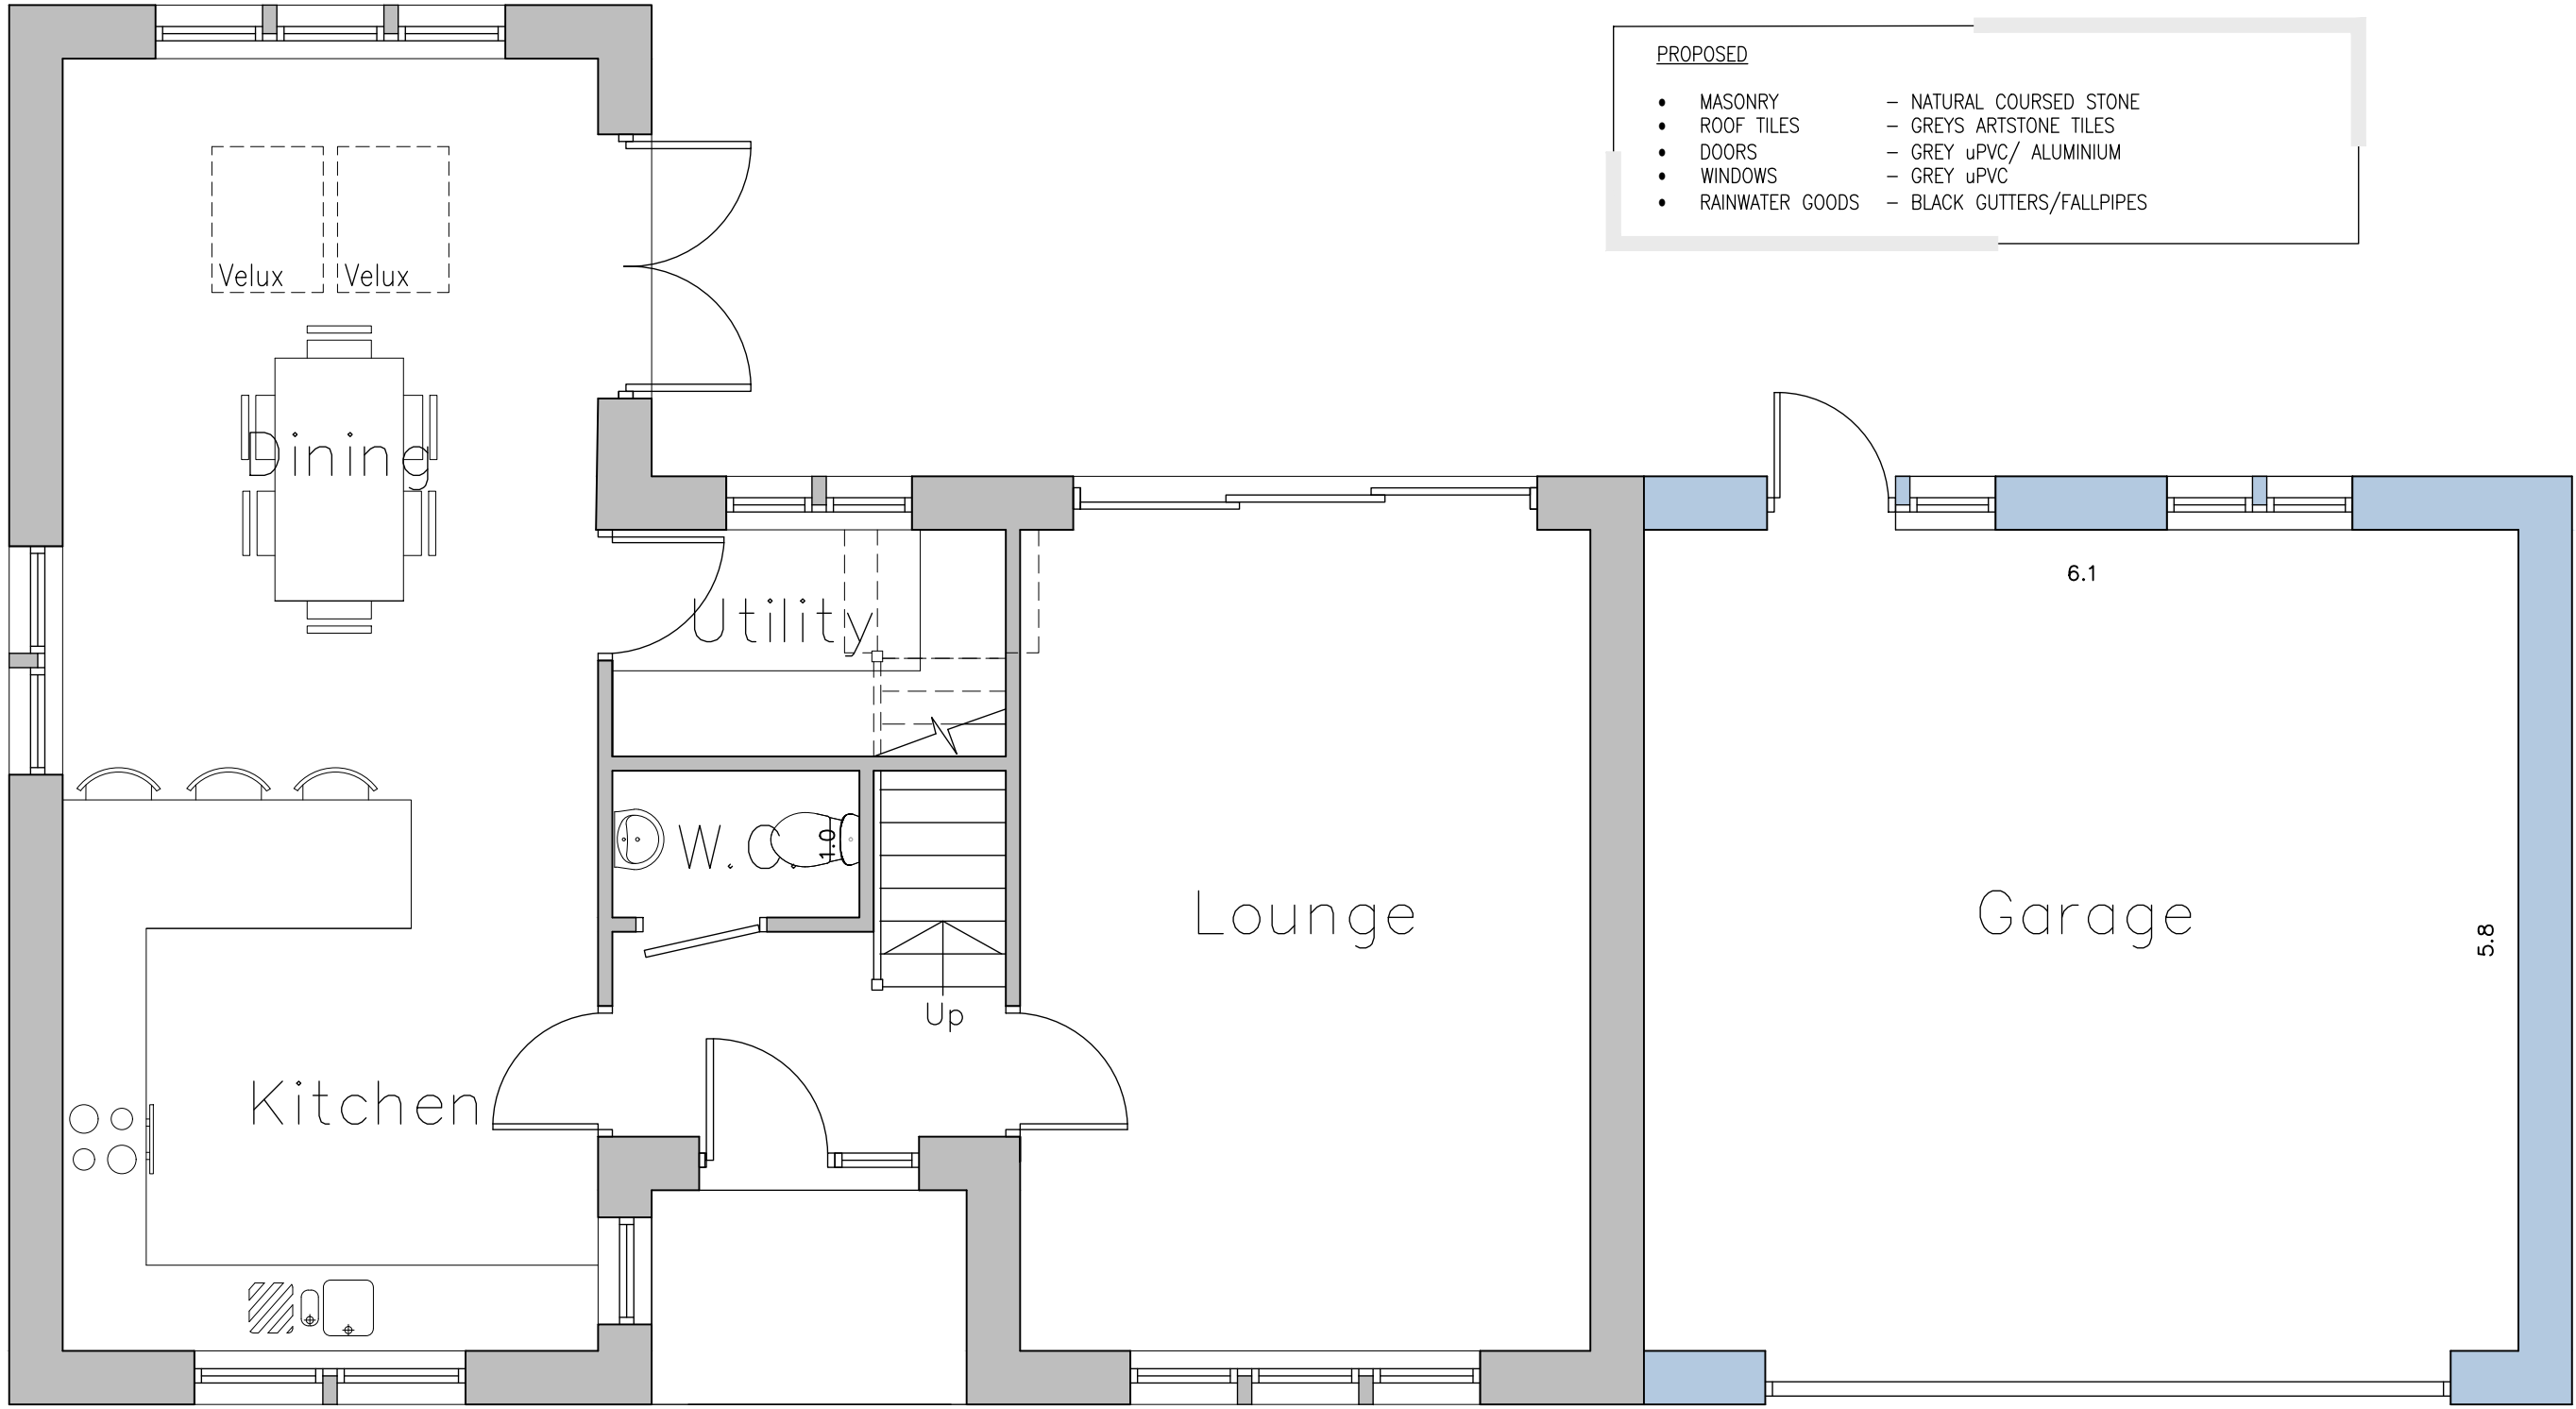

Proposed Ground Floor  
Scale 1:50

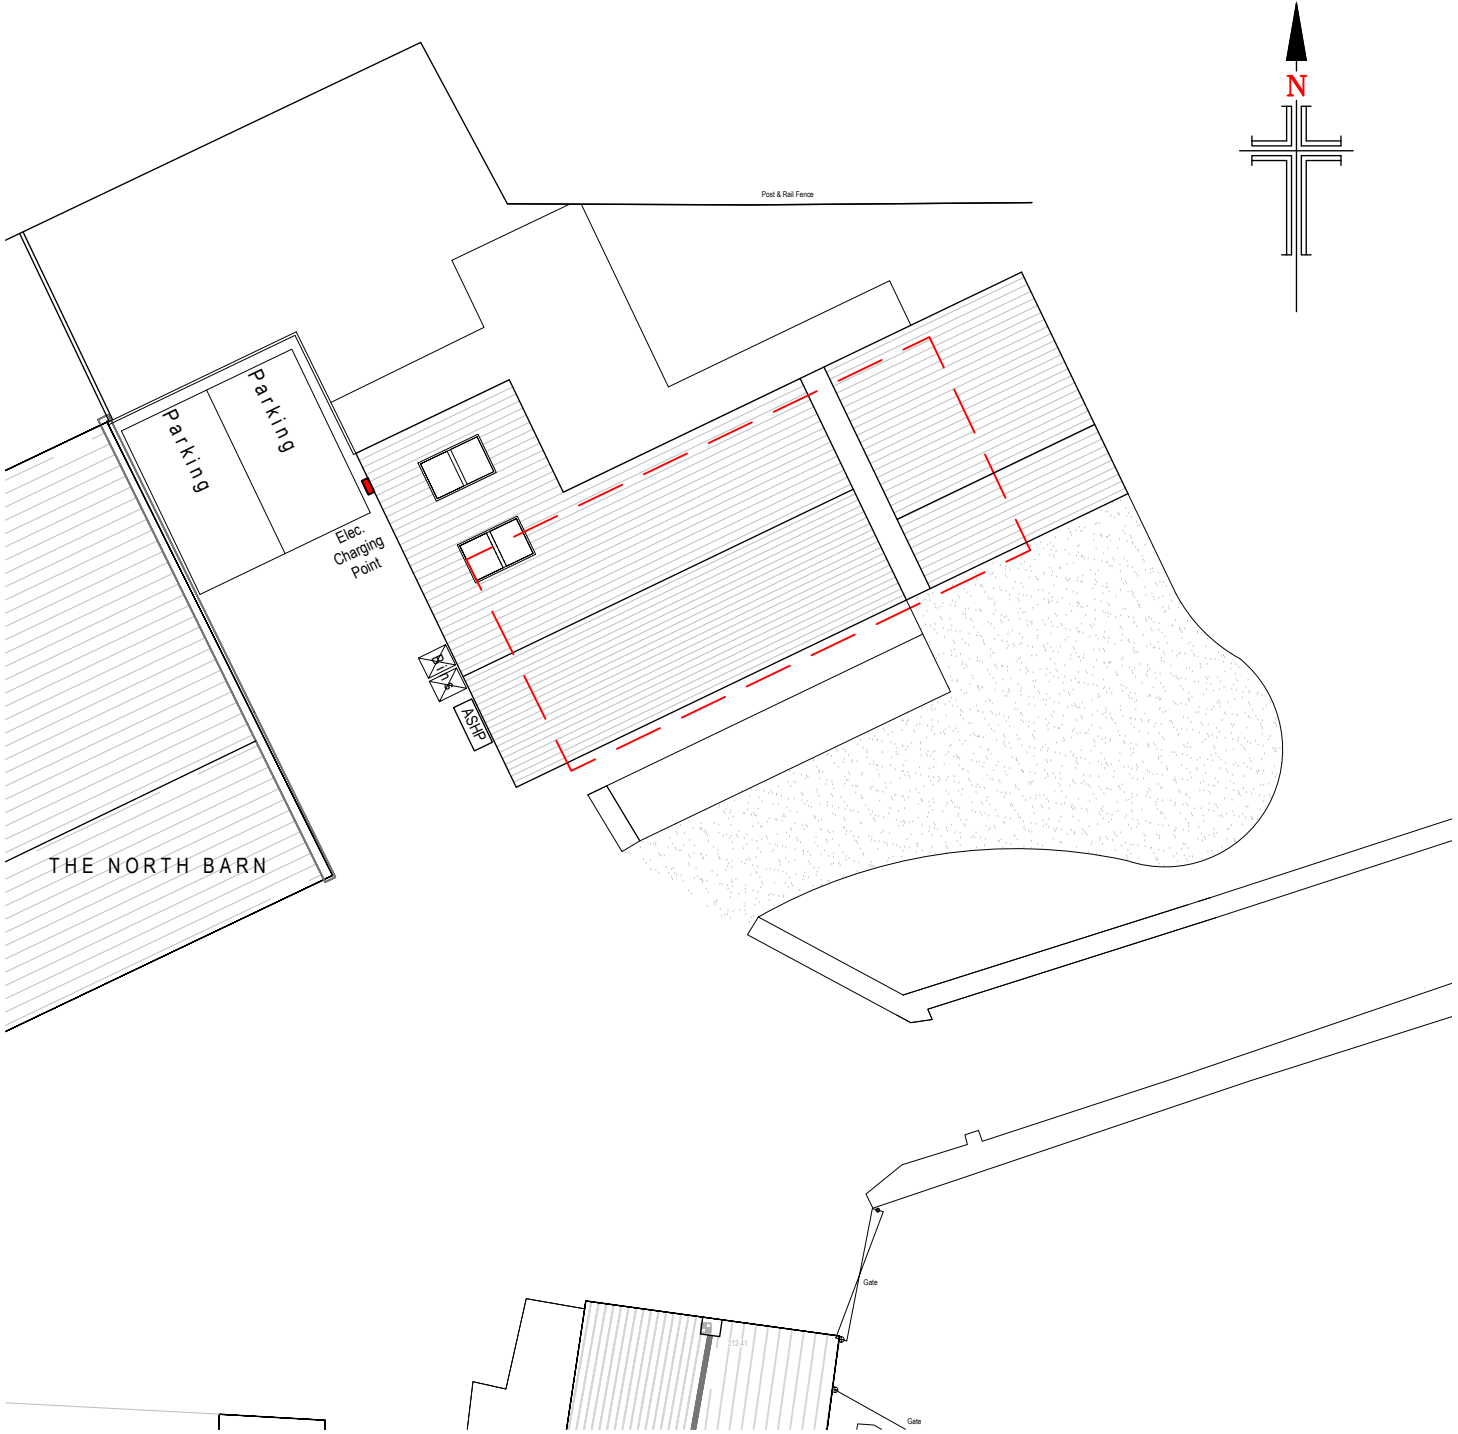

Proposed Site Layout  
Scale 1:200

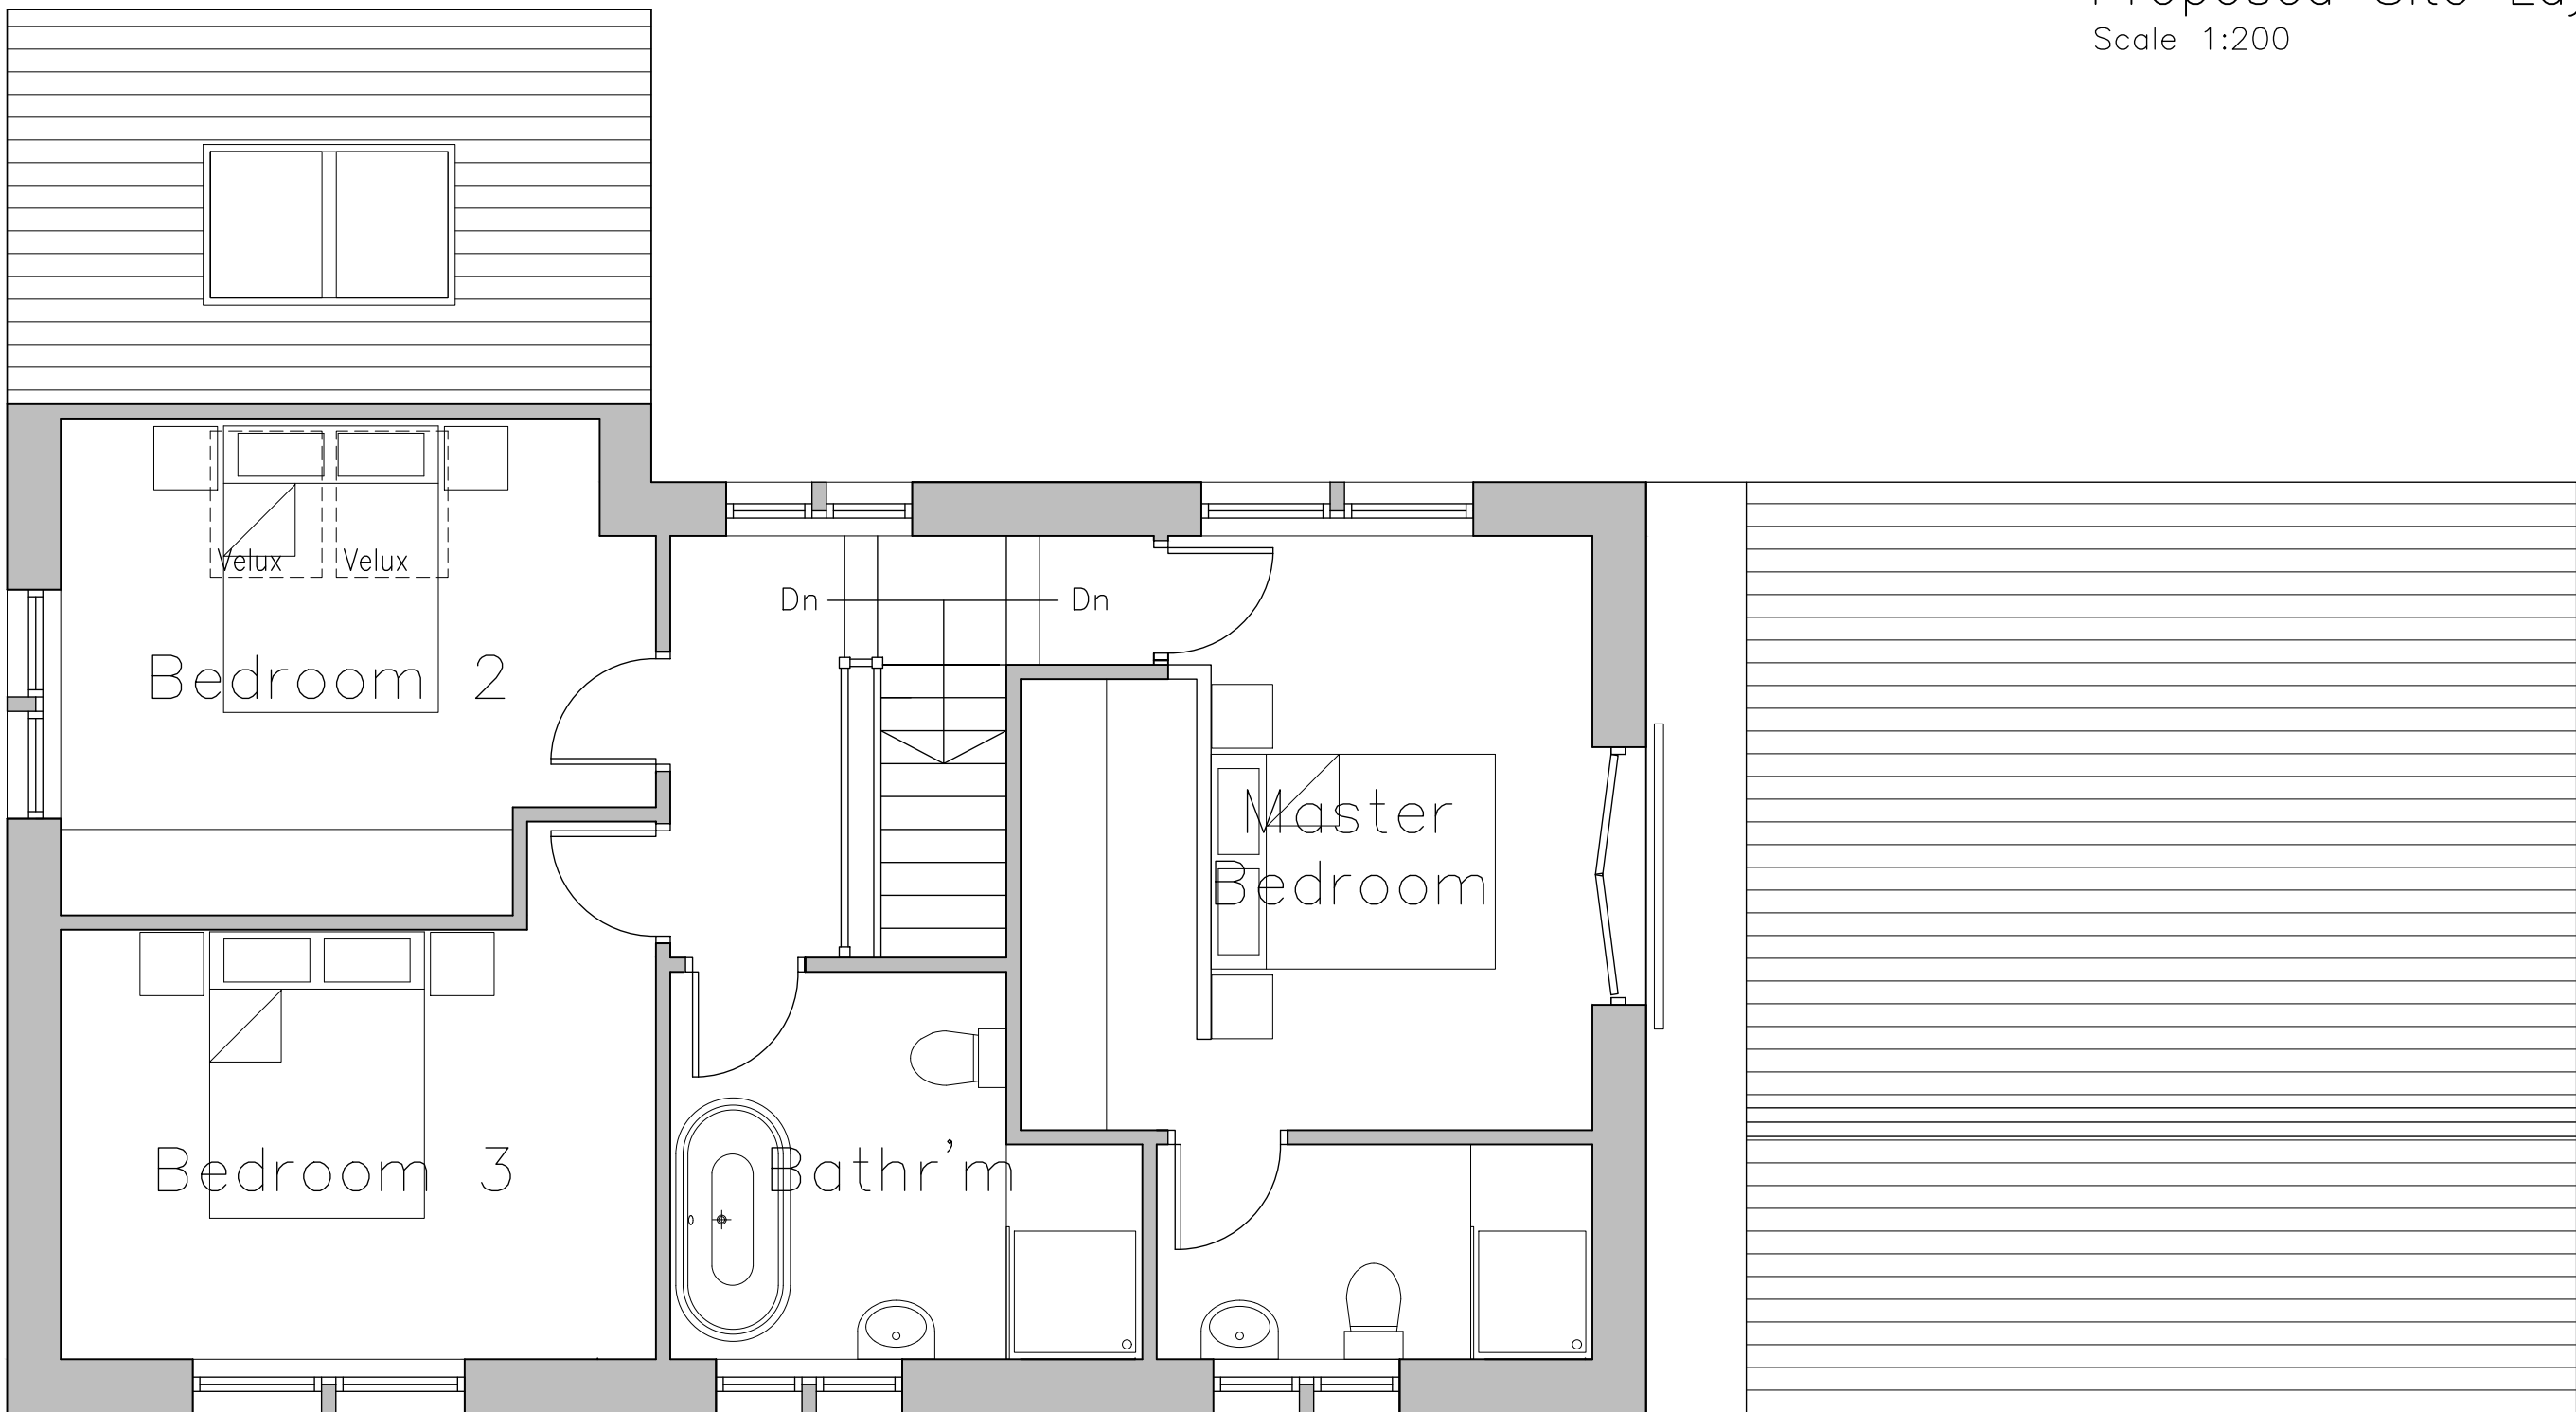

Proposed First Floor  
Scale 1:50

|   |          |             |
|---|----------|-------------|
| A   | 21.12.25 | FIRST ISSUE |
| Rev.   | Date     | Description |
| Status   |          |             |
| PLANNING   |          |             |
| <div><div><b>hinchliffe</b><br/>architecture<br/>&amp; design</div><div><small>Hinchliffe A&amp;D<br/>24 Carr View Road<br/>Hollin Brigg<br/>Holmbridge<br/>West Yorkshire<br/>HD9 2SD</small><div><small>01921 907 142<br/>01484 520 764<br/>info@hinch-architecture.co.uk<br/>www.hinch-architecture.co.uk</small></div></div></div> |          |             |
| Client   |          |             |
| D. HELEINE   |          |             |
| Project   |          |             |
| MOSS EDGE FARM<br>HOLLIN BRIGG<br>HOLMBRIDGE<br>HD9 2SD   |          |             |
| Drawing Title   |          |             |
| PROPOSED PLANS, ELEVATIONS<br>& SITE LAYOUT   |          |             |
| Scale (at A1)   |          | Date        |
| AS SHOWN   |          | 15.12.2025  |
| Drg. no.   |          | Rev.        |
| 351-25-PL02   |          | A           |