



Existing South East Facing Elevation
Scale 1:100




Existing North East Facing Elevation
Scale 1:100




Existing North West Facing Elevation
Scale 1:100


- EXISTING
- MASONRY - NATURAL COURSED STONE
 - ROOF TILES - GREYS ARTSTONE TILES
 - DOORS - GREY uPVC / ALUMINIUM
 - WINDOWS - GREY uPVC
 - RAINWATER GOODS - BLACK GUTTERS/FALLPIPES

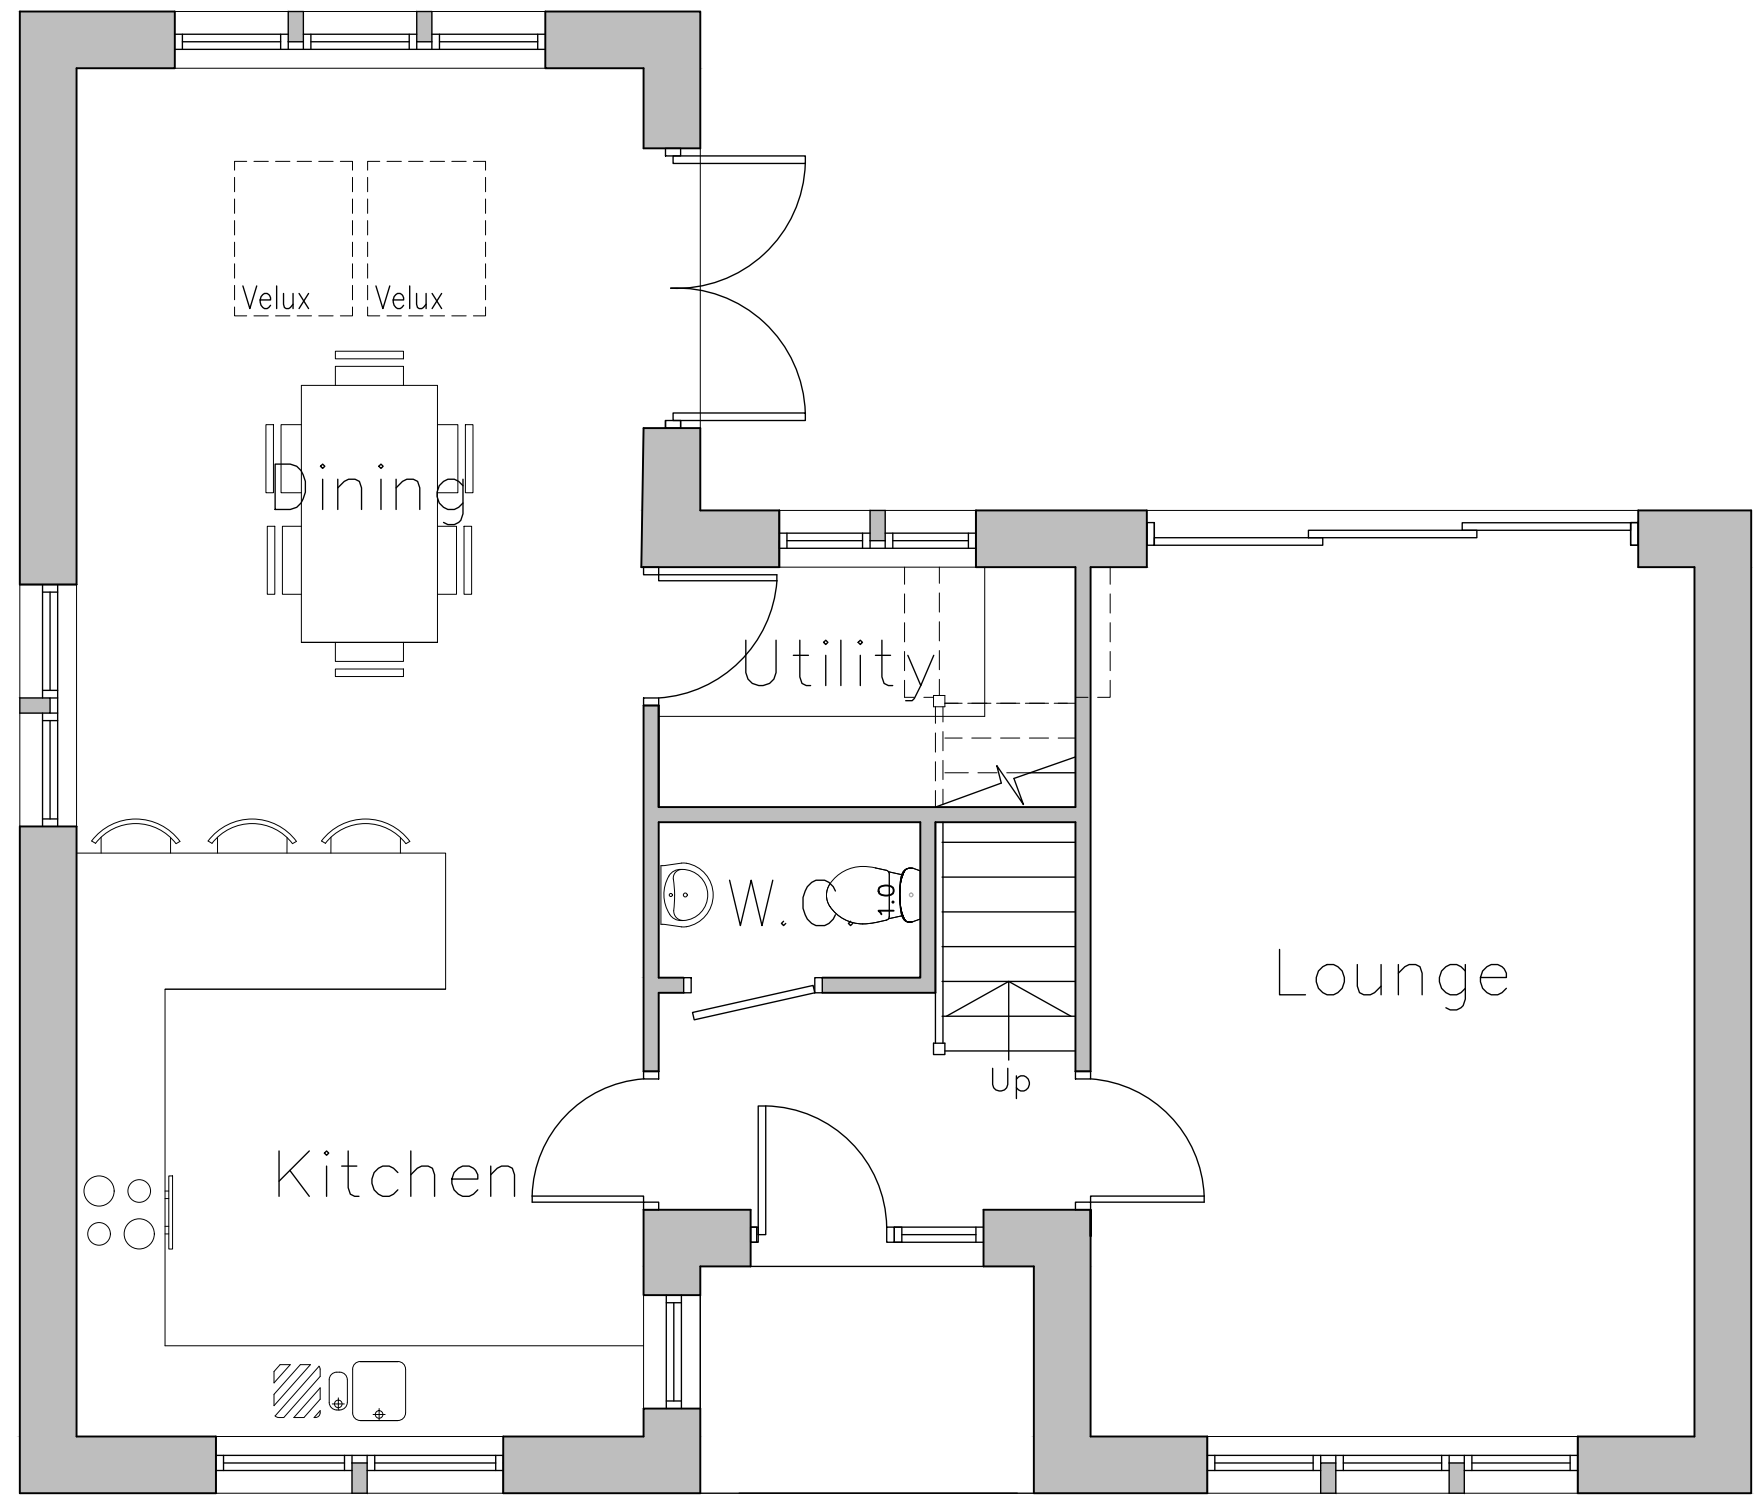

Existing Ground Floor
Scale 1:50

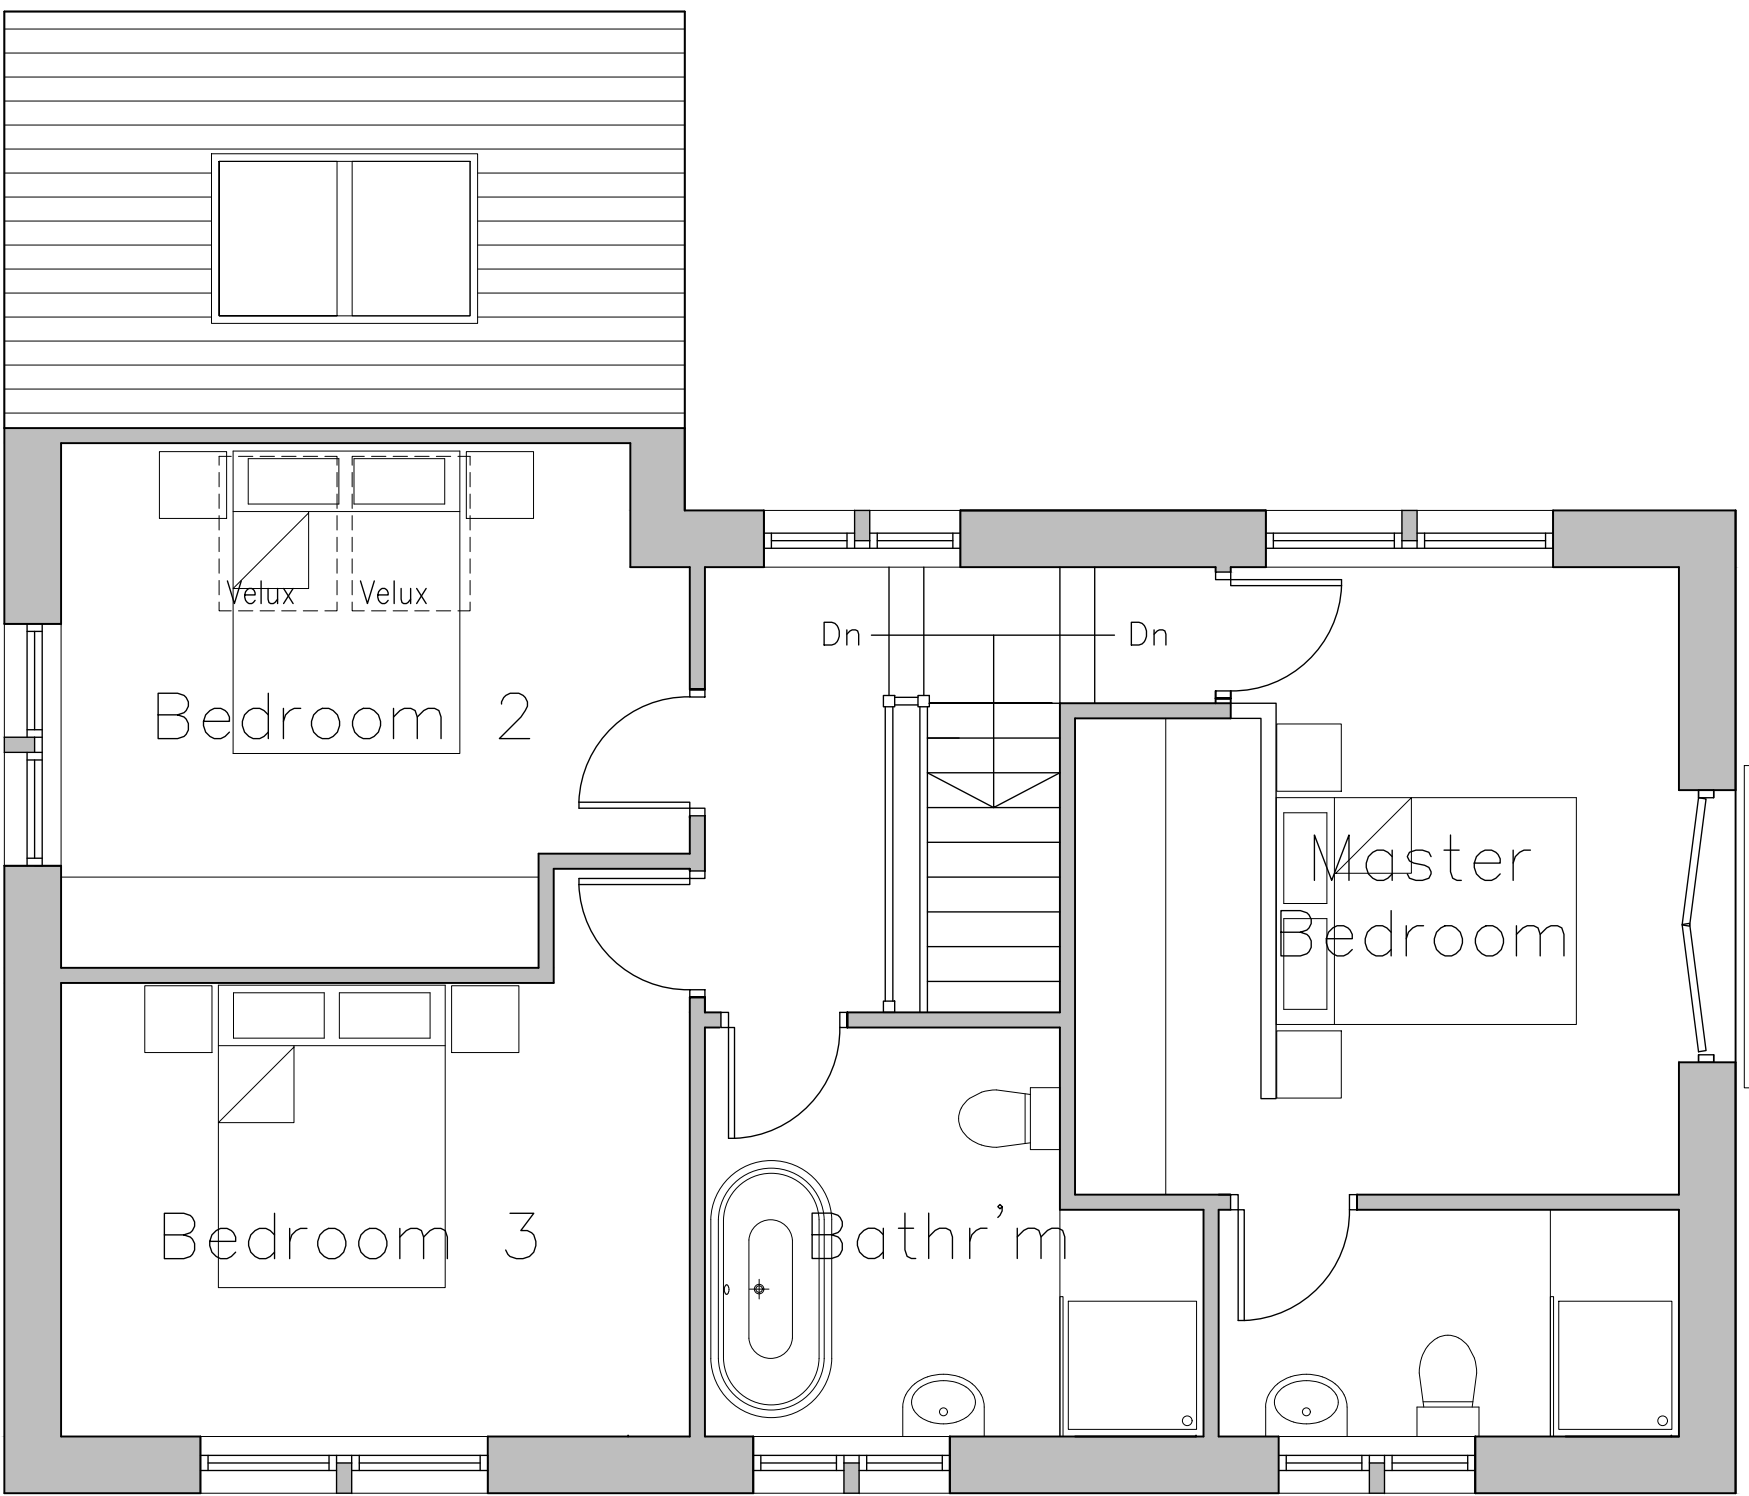


Existing First Floor
Scale 1:50

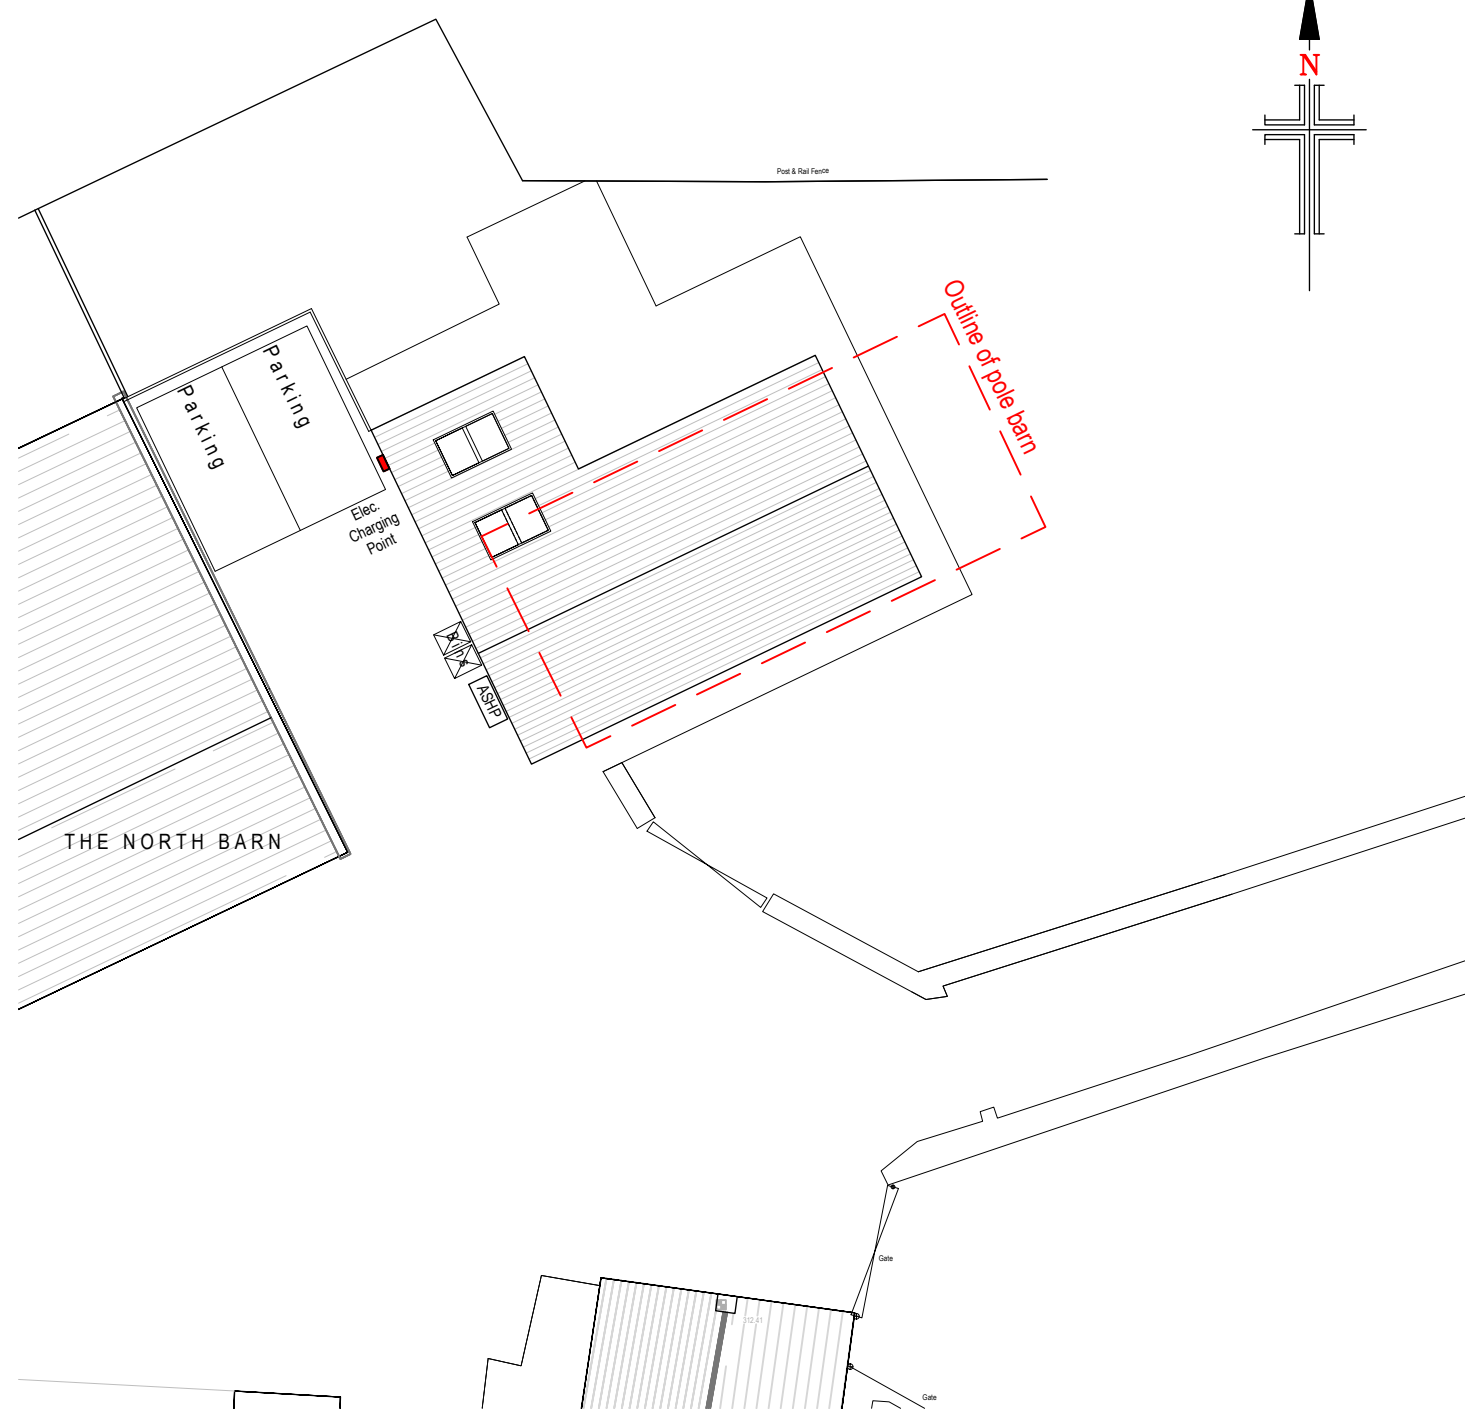

Existing Site Layout
Scale 1:200

NOTES

1. No dimensions to be scaled.
IF IN DOUBT ASK.
2. All dimensions must be checked and verified on site by the Contractor prior to the commencement of works and Hinchliffe Architecture & Design Ltd. to be notified of any discrepancies.
3. The copyright of these drawings remains the property of Hinchliffe Architecture & Design Ltd. They must not be reproduced in any way without prior written consent from the originator (Hinchliffe Architecture & Design Ltd.)

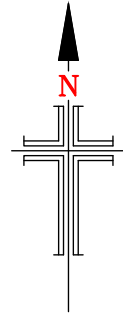

A	22.12.25	FIRST ISSUE
Rev.	Date	Description
Status		
PLANNING		
hinchliffe architecture & design Hinchliffe A&D 24 Carr View Road Holehouse Holmbridge West Yorkshire HD9 1AS 01921 907 142 01484 520 764 info@hinch-architecture.co.uk www.hinch-architecture.co.uk		
Client		
D. HELEINE		
Project		
MOSS EDGE FARM HOLLIN BRIGG HOLMBRIDGE HD9 2SD		
Drawing Title		
EXISTING PLANS, ELEVATIONS & SITE LAYOUT		
Scale (at A1)		Date
AS SHOWN		15.12.2025
Drg. no.		Rev.
351-25-PL01		A